


FILE NAME: H:\Projects\21\210779-00-Apex_Herl_Wind\Eng\CAD\CUT\210779 - C306 - C310.dwg
DATE/TIME: 7/21/2022 9:20:08 PM
USER: Colin Harvey



PROJECT HERITAGE WIND FARM ORLEANS COUNTY PERMIT PLAN SET	DRAWING NO. C-307	TITLE OF DRAWING COLLECTION LINE PLAN	HERITAGE WIND FISHER ASSOCIATES WWW.FISHERASSOC.COM	FA PROJECT NO. 210779 PROJECT MANAGER C. LANGE DRAWN BY CH SCALE AS SHOWN ISSUE DATE 07/2022	COPYRIGHT © 2022 FISHER ASSOCIATES, P.E., L.S., L.A., D.P.C. New York State Education Law, Section 1605(3) requires that all drawings and specifications for any project, unless they are prepared by a duly licensed professional engineer or land surveyor, to alter on them in any way, without the written consent of the engineer or land surveyor, be considered a violation of the law. The alteration, if made, shall be indicated by a line and the word "ALTERED" followed by the name of the person making the alteration, and a specific description of the alteration.	7			
						6			
						5			
						4			
						3			
						2			
						1	REV	DESCRIPTION	DATE BY

THIS PAGE INTENTIONALLY
LEFT BLANK

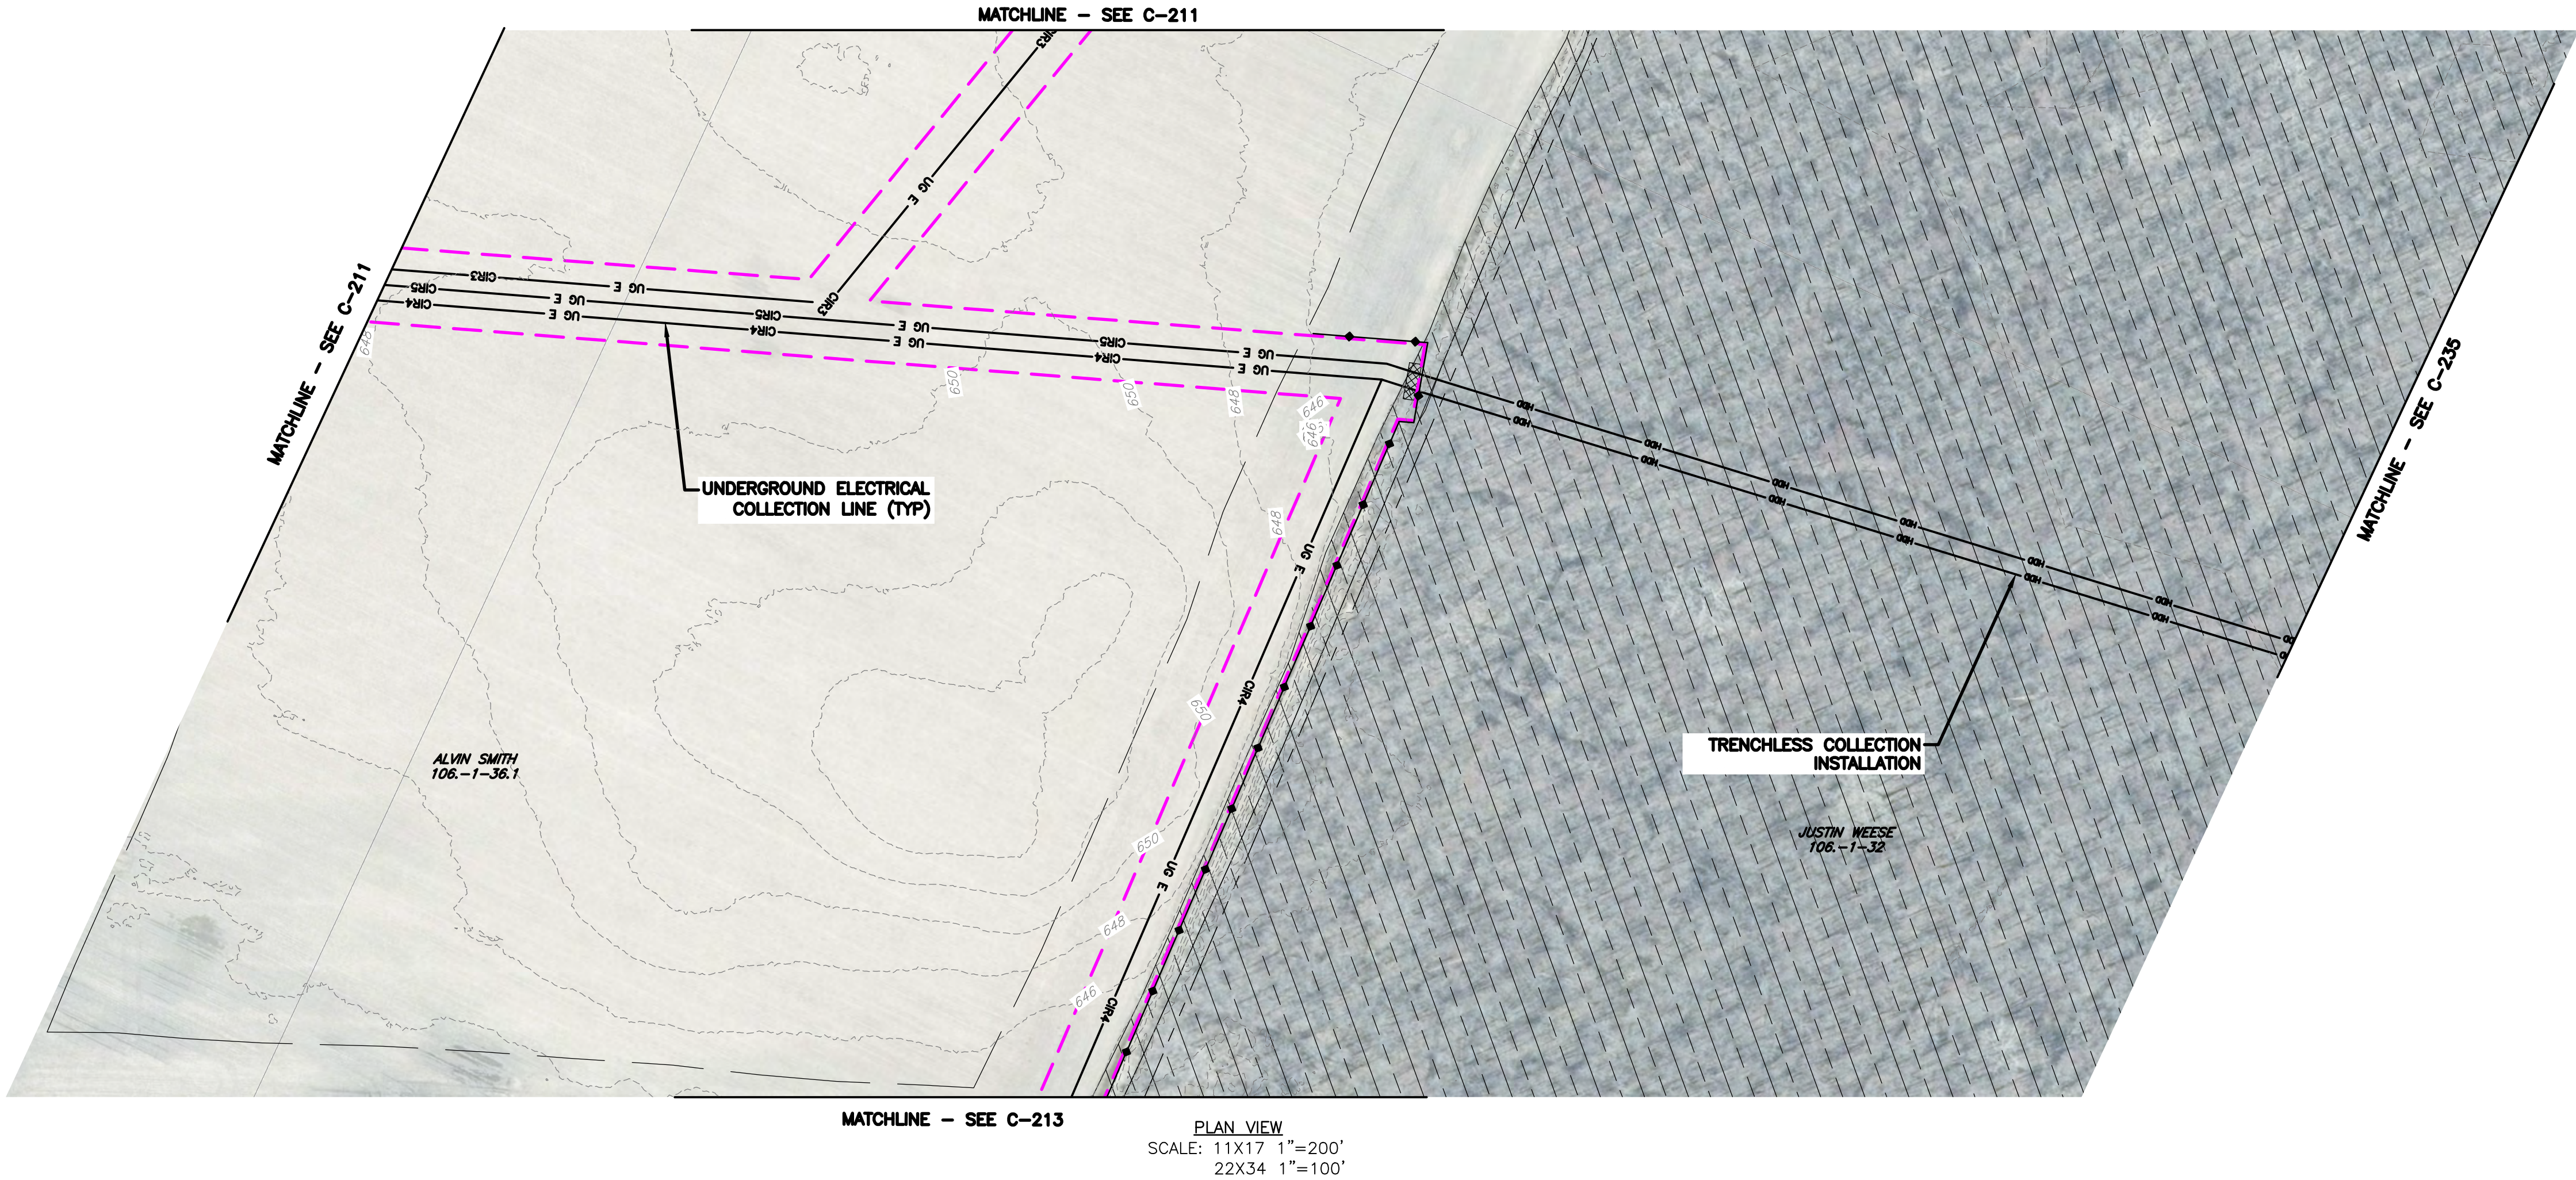

FA PROJECT NO.
210779
PROJECT MANAGER
C. LANGE

DRAWN BY
CH
SCALE
AS SHOWN

ISSUE DATE
07/2022

COPYRIGHT © 2022
FISHER ASSOCIATES,
P.E., L.S., L.A., D.P.C.


New York State Education Law Section 7239 states that it is a violation of this law for any person, unless he/she is acting under the direction of a licensed professional engineer or land surveyor, to alter an item in any way.

If an item bearing the seal of an engineer or land surveyor is altered, the altering engineer or land surveyor shall affix to the item his/her seal and the notation "altered by" followed by his/her signature and the date of such alteration, and a specific description of the alteration.


7			
6			
5			
4			
3			
2			
1			
REV	DESCRIPTION	DATE	BY

PROJECT HERITAGE WIND FARM ORLEANS COUNTY PERMIT PLAN SET	
TITLE OF DRAWING OMITTED	

USER: Colin Harvey

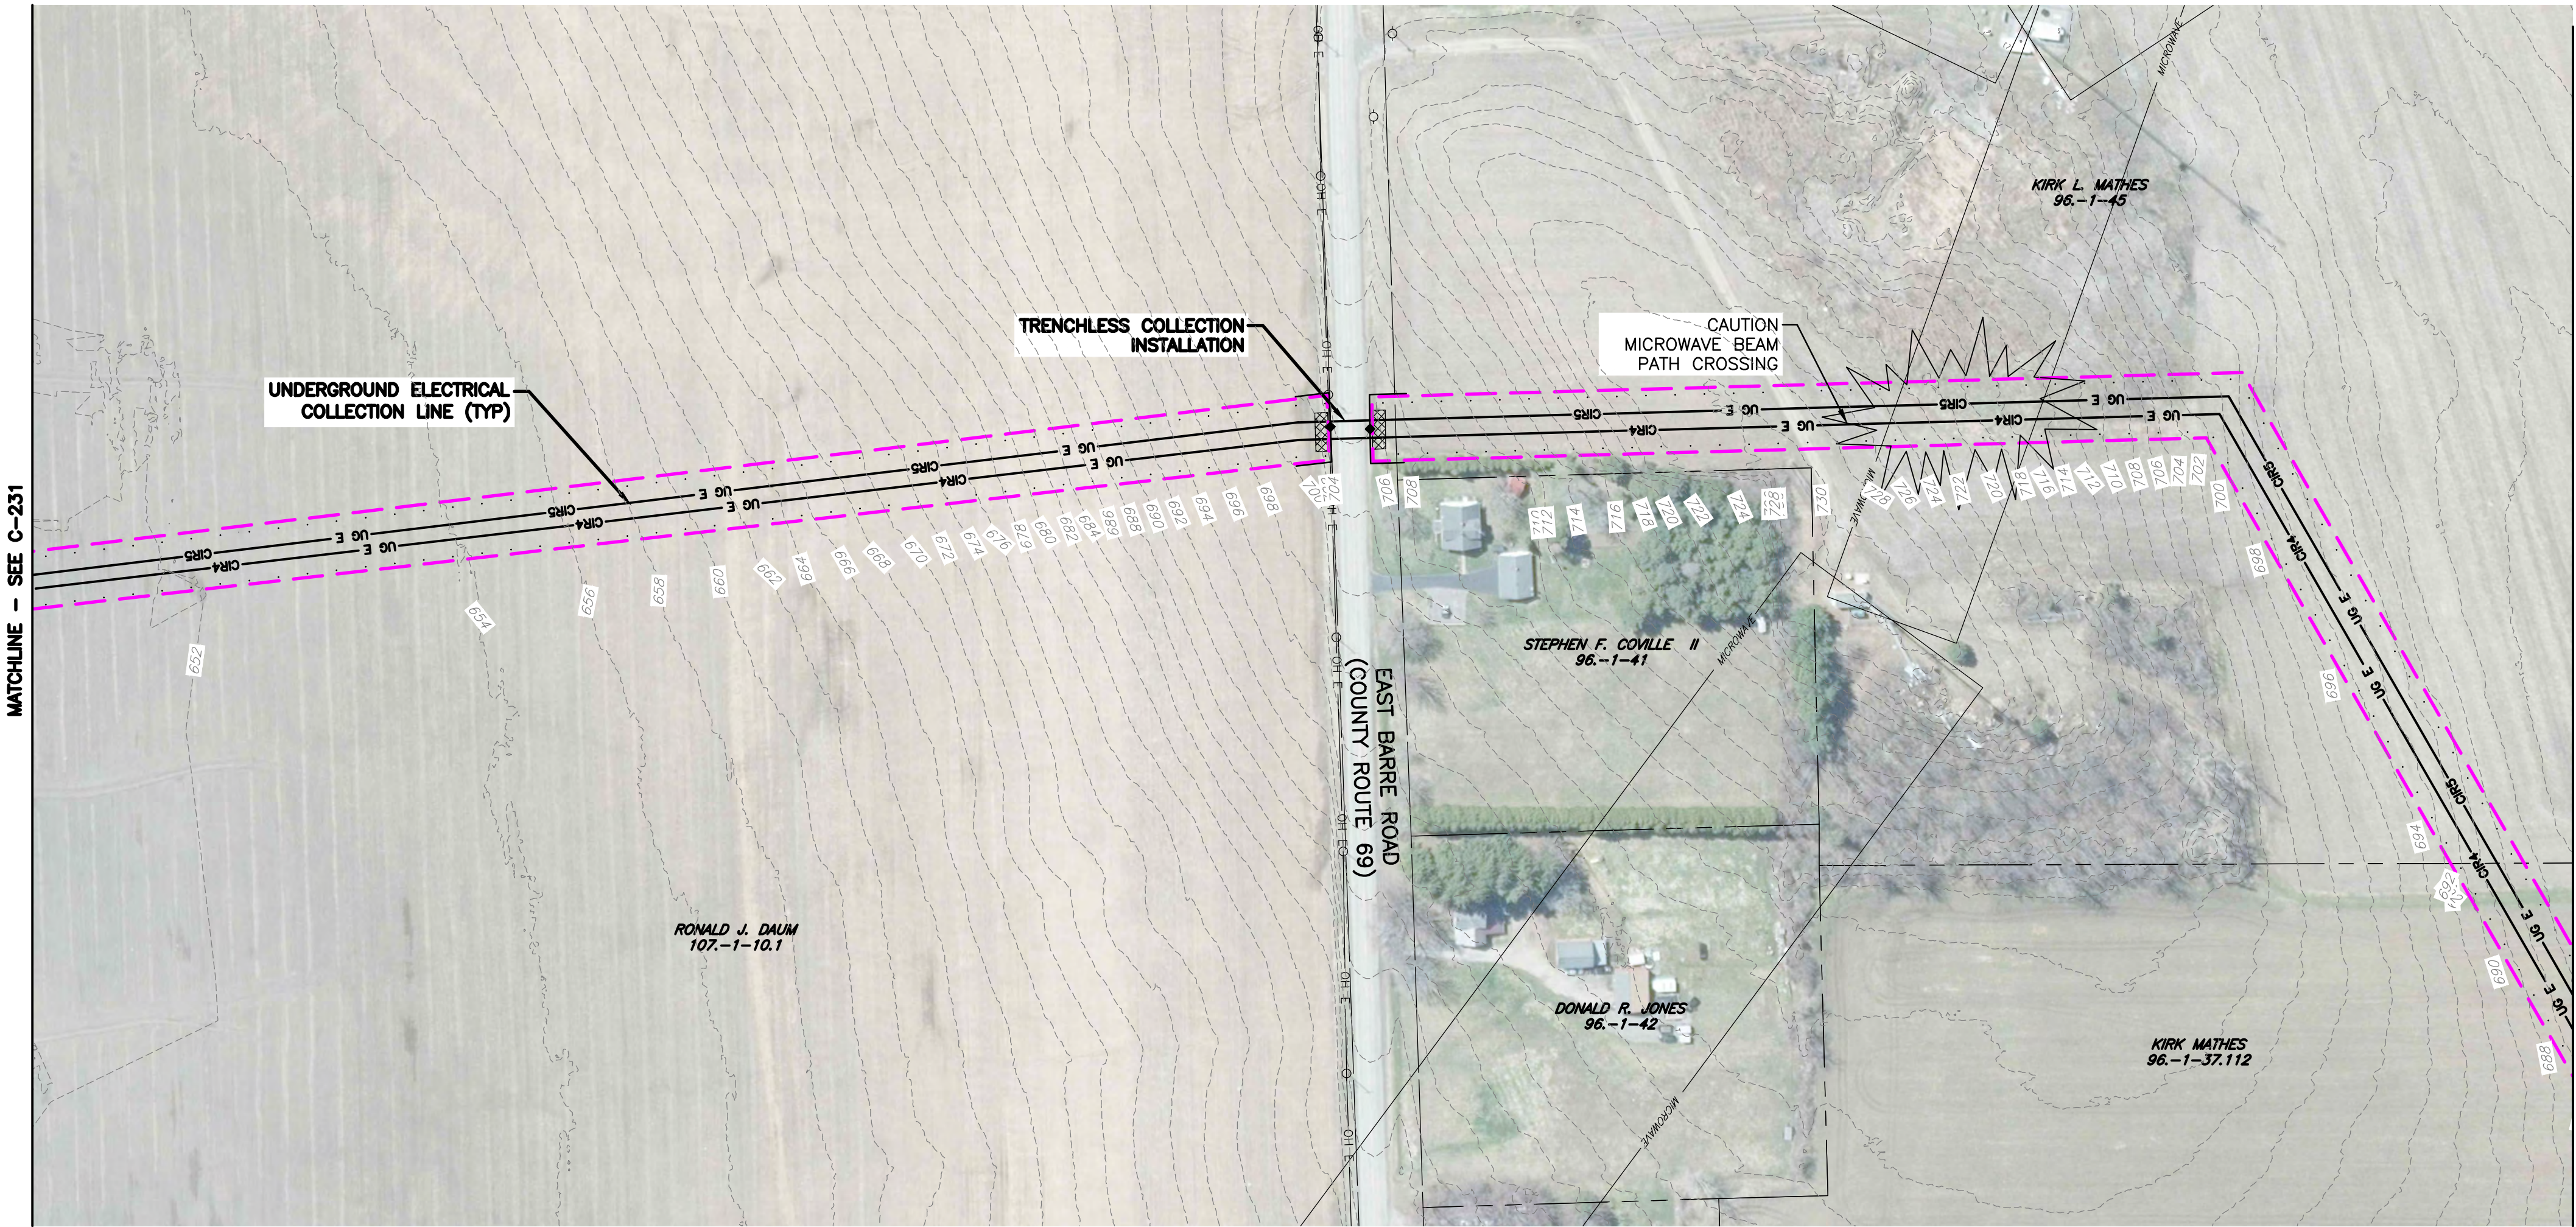


PLAN VIEW
SCALE: 11X17 1"=200'
22X34 1"=100'

 


PROJECT HERITAGE WIND FARM ORLEANS COUNTY PERMIT PLAN SET	 WWW.FISHERASSOC.COM	 HERITAGE WIND	TITLE OF DRAWING COLLECTION LINE PLAN	FA PROJECT NO. 210779 PROJECT MANAGER C. LANGE DRAWN BY CH SCALE AS SHOWN	ISSUE DATE 07/2022	COPYRIGHT © 2022 FISHER ASSOCIATES, P.E., L.S., L.A., D.P.C.	7		
						New York State Education Law, Section 1703 requires that it is a violation of the law for anyone other than the registered professional engineer or professional land surveyor, to alter an item in any way. If an item bearing the seal of an engineering or surveying professional is altered, the professional is guilty of the offense of tampering with the seal of the professional. The alteration of the notation "altered by" followed by the name of the professional who made such alteration, and a specific description of the alteration.	6		
							5		
							4		
							3		
							2		
							1		
							REV	DESCRIPTION	DATE BY


FILE NAME: H:\Projects\21\210779-00-Apex_Herl_Eng\CAD\UT\210779 - C306 - C310.dwg
DATE/TIME: 7/21/2022 9:22:23 PM
USER: Colin Harvey

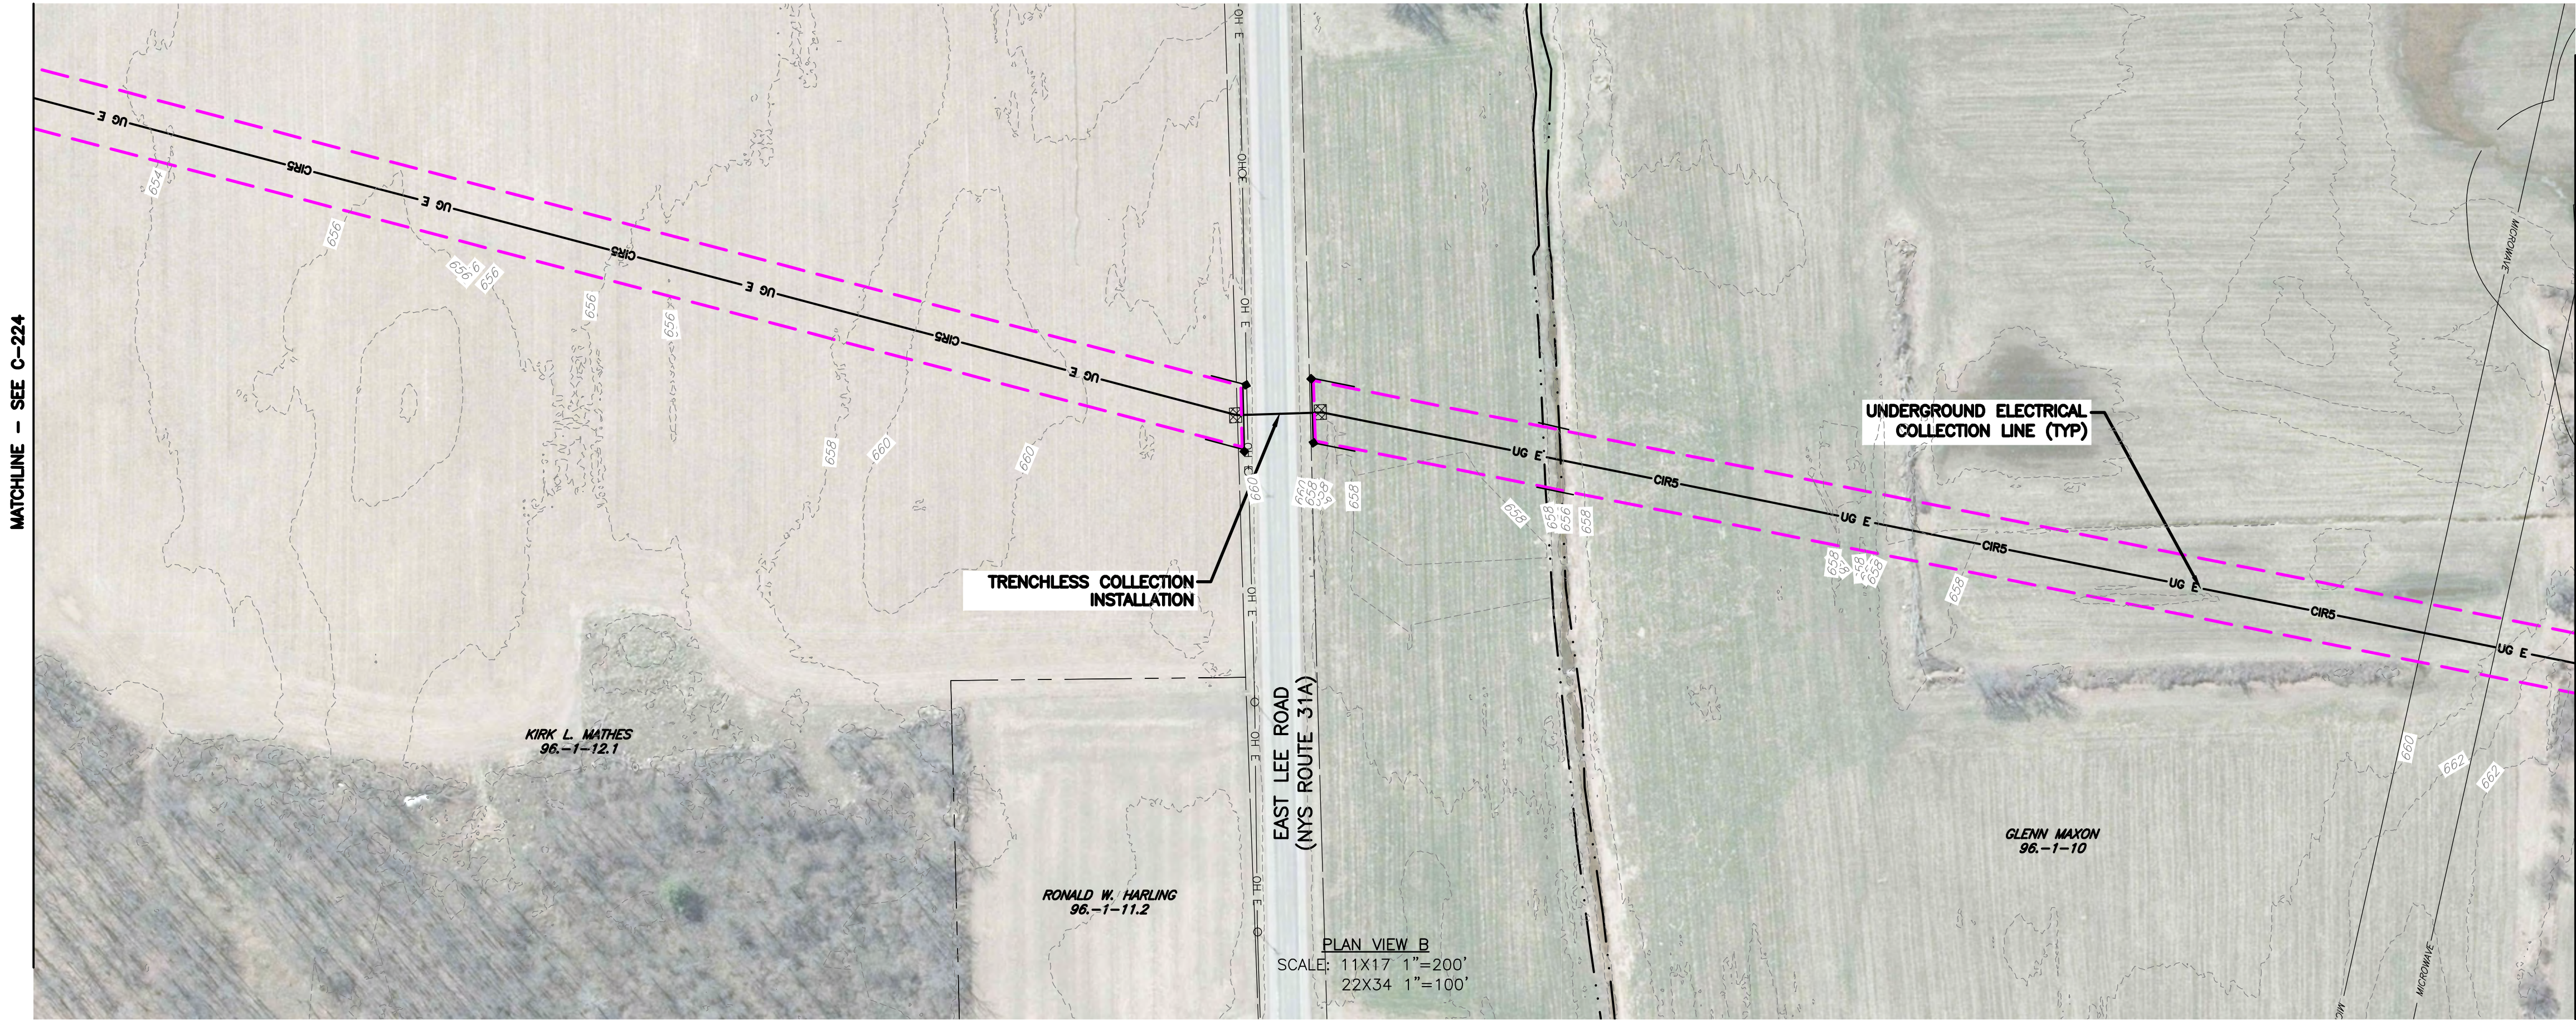


PLAN VIEW A
SCALE: 11X17 1"=200'
22X34 1"=100'

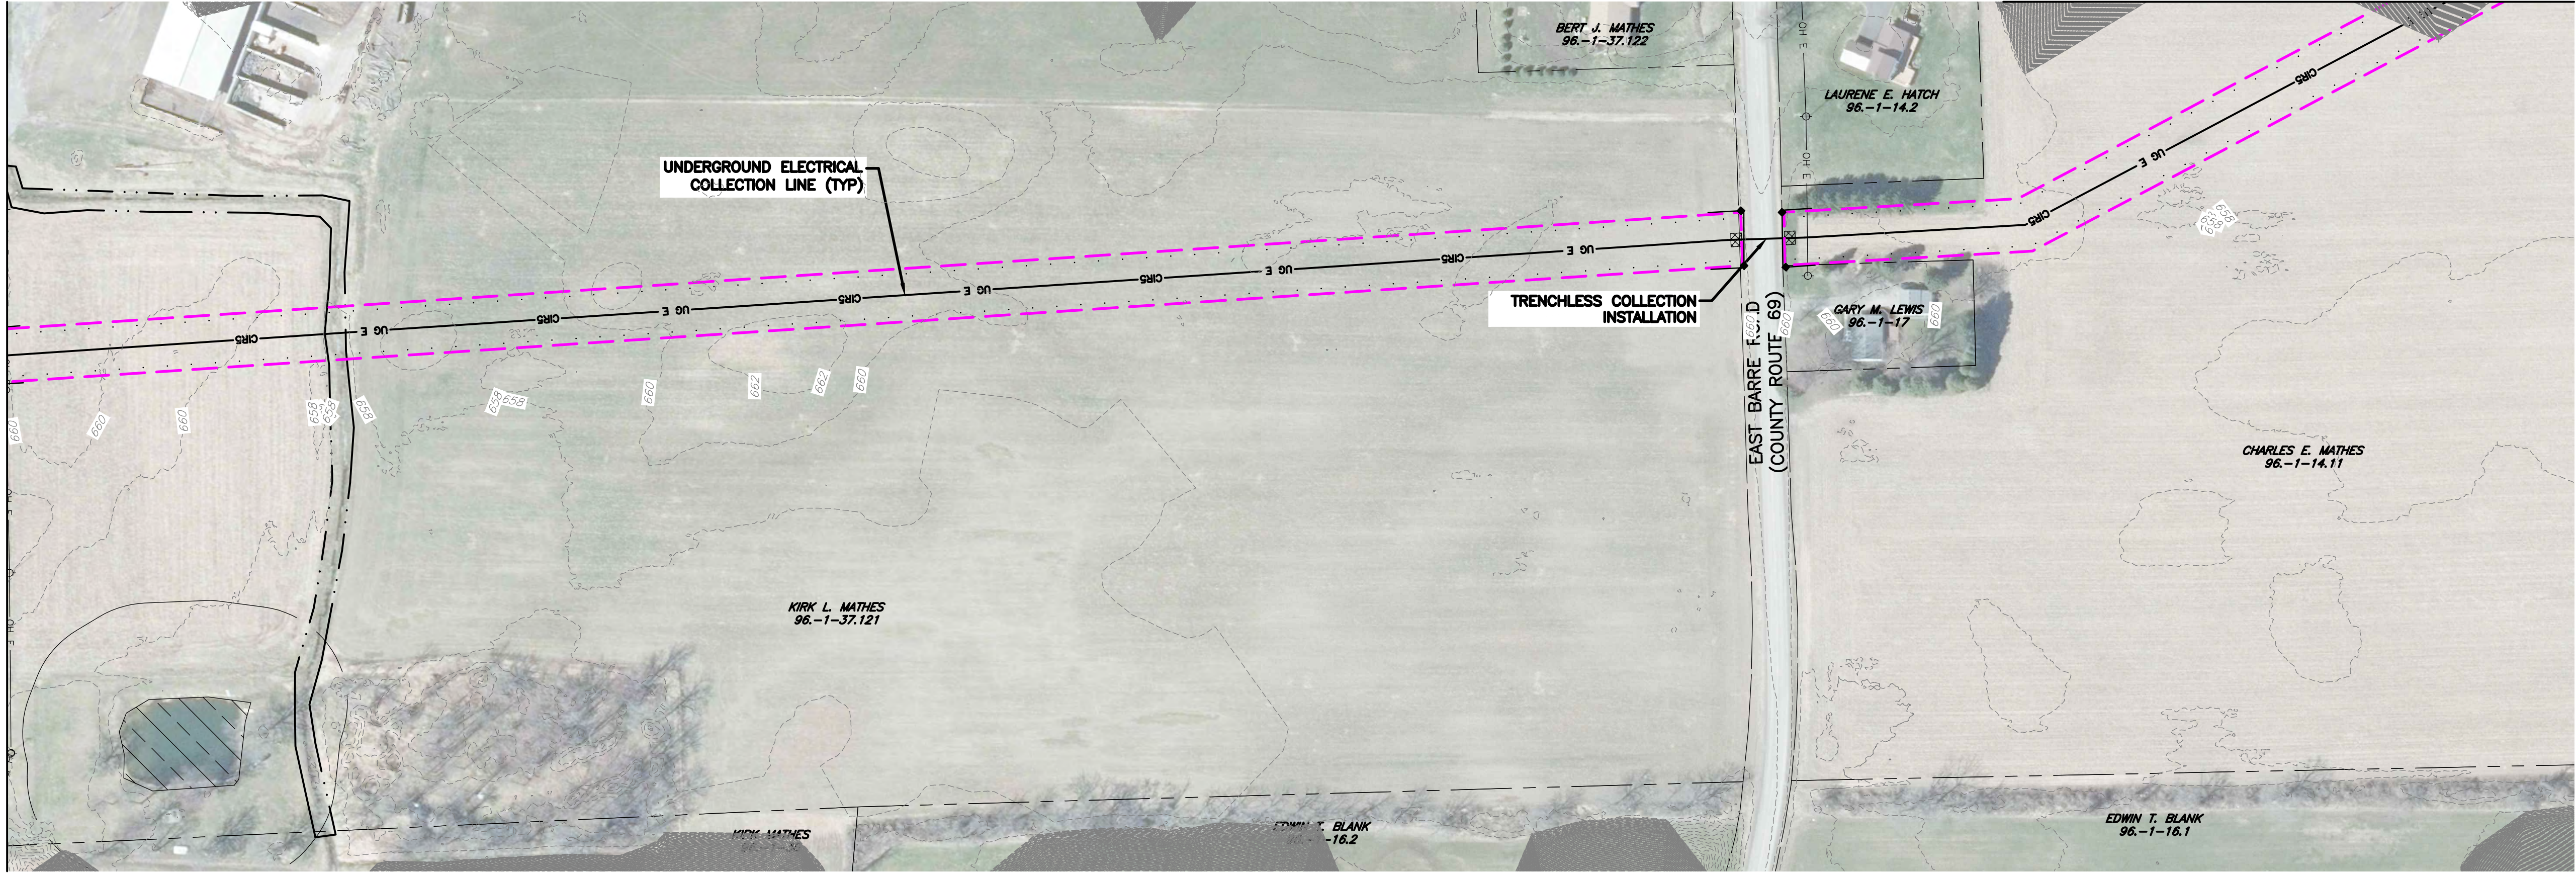

PROJECT		HERITAGE WIND FARM ORLEANS COUNTY PERMIT PLAN SET		DRAWING NO.		C-310		SHEET 069 OF 074	
TITLE OF DRAWING		COLLECTION LINE PLAN		DATE		BY			
FA PROJECT NO.		210779		ISSUE DATE		07/2022			
PROJECT MANAGER		C. LANGE		DRAWN BY		CH			
SCALE		AS SHOWN		SCALE					
COPYRIGHT © 2022 FISHER ASSOCIATES, P.E., L.S., L.A., D.P.C.		New York State Education Law, Section 1601(2)(b) requires that the seal of the Professional Engineer or Professional Land Surveyor be placed on all drawings prepared by a Professional Engineer or Professional Land Surveyor, to alter in any way, or to certify the accuracy of any drawing, the Professional Engineer or Professional Land Surveyor must be duly licensed and the seal of the Professional Engineer or Professional Land Surveyor must be placed on the drawing, and a specific description of the alteration.		REV		1			
				2					
				3					
				4					
				5					
				6					
				7					

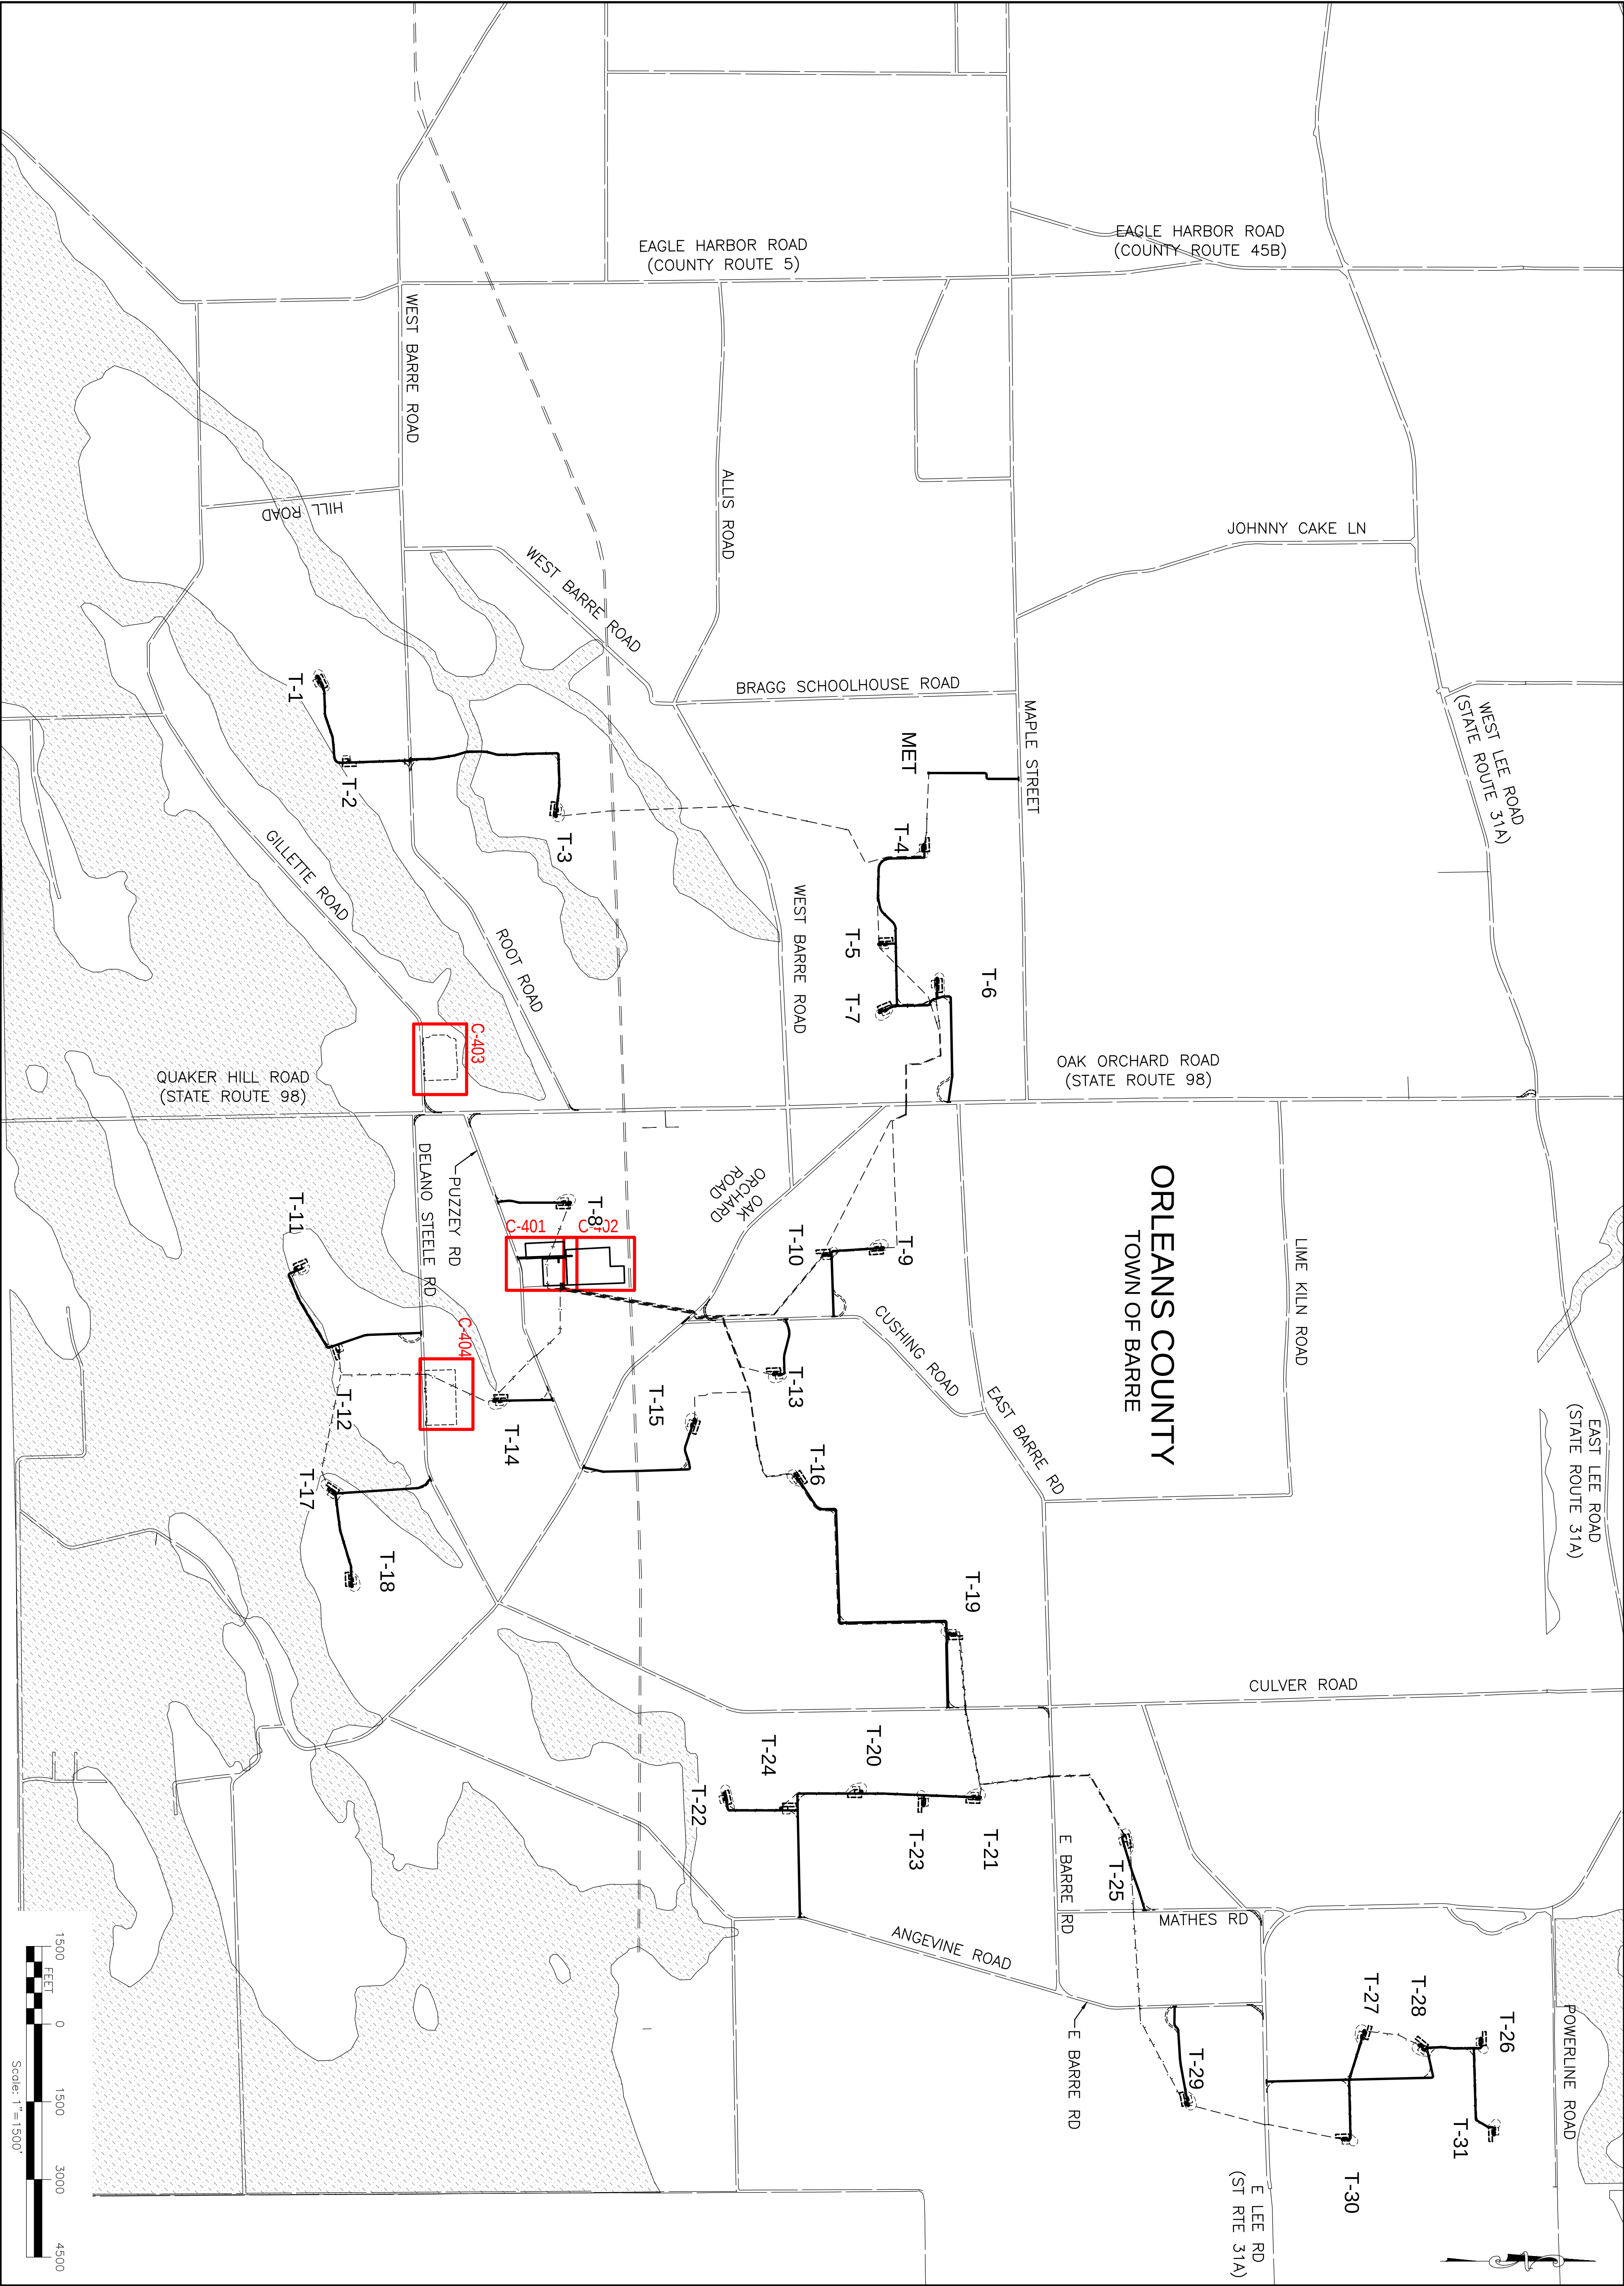

DRAWING NO. C-400 SHEET 070 OF 074	PROJECT HERITAGE WIND FARM ORLEANS COUNTY PERMIT PLAN SET		 WWW.FISHERASSOC.COM	FA PROJECT NO. 210779 PROJECT MANAGER C. LANGE	COPYRIGHT © 2022 FISHER ASSOCIATES, P.E., L.S., L.A., D.P.C. New York State Education Law Section 7239 states that it is a violation of this law for any person, unless he/she is acting under the direction of a licensed professional engineer or land surveyor, to alter an item in any way. If an item bearing the seal of an engineer or land surveyor is altered, the altering engineer or land surveyor shall affix to the item his/her seal and the notation "altered by" followed by his/her signature and the date of such alteration, and a specific description of the alteration.	7			
				6					
				5					
				4					
				3					
				2					
				1					
				REV		DESCRIPTION	DATE	BY	
	TITLE OF DRAWING SITE PLAN INDEX								

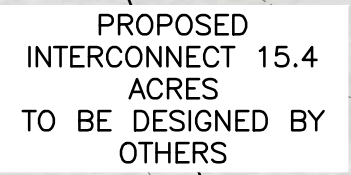

NATIONAL GRID
106.-1-78

PROJECT
HERITAGE WIND FARM
ORLEANS COUNTY
PERMIT PLAN SET

DRAWING NO

C-402

SHEET 072 OF 074



FISHER
ASSOCIATES
WWW.FISHERASSOC.COM

FA PROJECT NO.	ISSUE DATE
210779	07/2022
PROJECT MANAGER	
C. LANGE	
DRAWN BY	SCALE
C. HARVEY	AS SHOWN

**COPYRIGHT © 2022,
FISHER ASSOCIATES,
P.E., L.S., L.A., D.P.C.**

7			
6			
5			
4			
3			
2			
1			
REV	DESCRIPTION	DATE	BY



PLAN VIEW
SCALE: 11x17 1"=100'
22x34 1"=50'



FA PROJECT NO.
210779
PROJECT MANAGER
C. LANGE
DRAWN BY
C. HARVEY
SCALE
AS SHOWN
ISSUE DATE
07/2022

COPYRIGHT © 2022
FISHER ASSOCIATES,
P.E., L.S., L.A., D.P.C.
New York State Education Law Section
7239 states that it is a violation of
this law for any person, unless he/she
is acting under the direction of a
licensed professional engineer or land
surveyor, to alter an item in any way.
If an item bearing the seal of an
engineer or land surveyor is altered,
the altering engineer or land surveyor
shall affix to the item his/her seal and
the notation "altered by" followed by
his/her signature and the date of such
alteration, and a specific description
of the alteration.

7				
6				
5				
4				
3				
2				
1				
REV	DESCRIPTION	DATE	BY	

DRAWING NO.
C-403
SHEET 073 OF 074

PROJECT
HERITAGE WIND FARM
ORLEANS COUNTY
PERMIT PLAN SET
TITLE OF DRAWING
LAYDOWN YARD 1 SITE PLAN



PLAN VIEW
SCALE: 11x17 1"=100'
22x34 1"=50'



FA PROJECT NO.
210779
PROJECT MANAGER
C. LANGE

DRAWN BY
C. HARVEY
SCALE
AS SHOWN

ISSUE DATE
07/2022

COPYRIGHT © 2022
FISHER ASSOCIATES,
P.E., L.S., L.A., D.P.C.

New York State Education Law Section 7239 states that it is a violation of this law for any person, unless he/she is acting under the direction of a licensed professional engineer or land surveyor, to alter an item in any way.

If an item bearing the seal of an engineer or land surveyor is altered, the altering engineer or land surveyor shall affix to the item his/her seal and the notation "altered by" followed by his/her signature and the date of such alteration, and a specific description of the alteration.

7				
6				
5				
4				
3				
2				
1				
REV	DESCRIPTION	DATE	BY	

DRAWING NO.
C-404
SHEET 074 OF 074

PROJECT
**HERITAGE WIND FARM
ORLEANS COUNTY
PERMIT PLAN SET**

TITLE OF DRAWING
LAYDOWN YARD 2 SITE PLAN