



FILE NAME: H:\Projects\21\210779-00-Apex_Herl_Wind\Eng\CAD\CUT\210779 - C101 - C105a.dwg
DATE/TIME: 7/21/2022 7:59:50 PM
USER: Colin Harvey

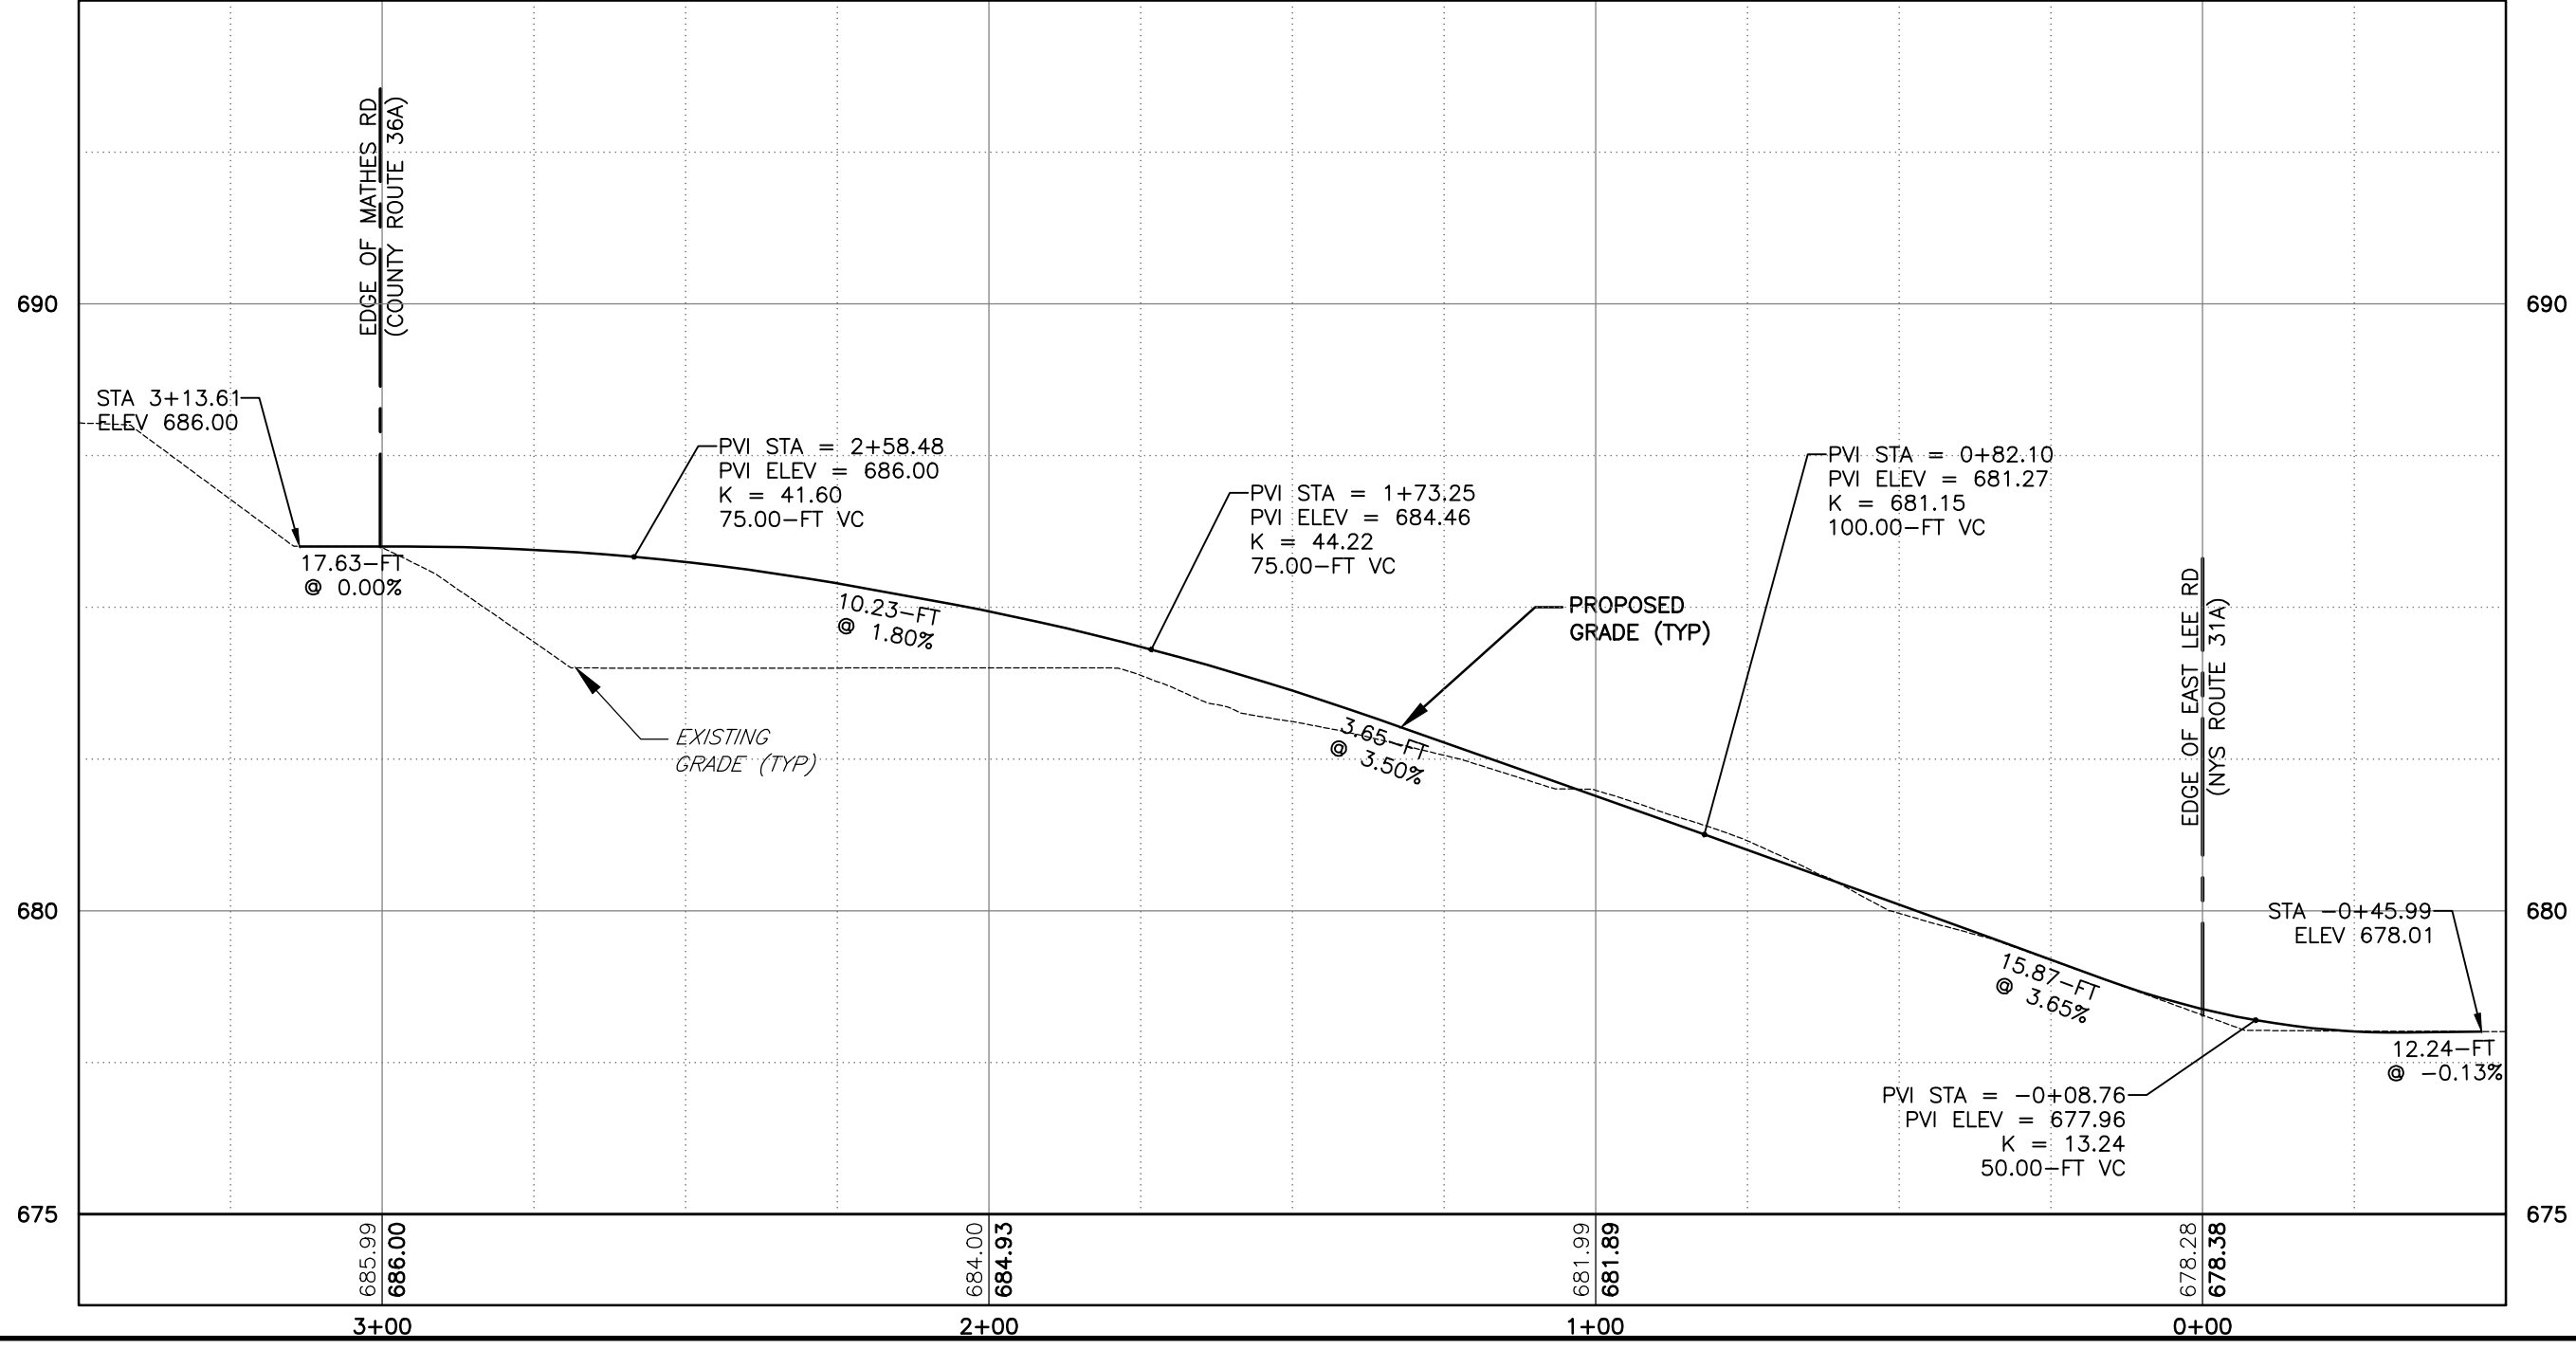


EAST LEE ROAD TO MATHES ROAD
PUBLIC ROAD IMPROVEMENT PROFILE VIEW
SCALE: 11X17 HORIZ: 1"=60', VERT: 1"=12'
22X34 HORIZ: 1"=30', VERT: 1"=6'

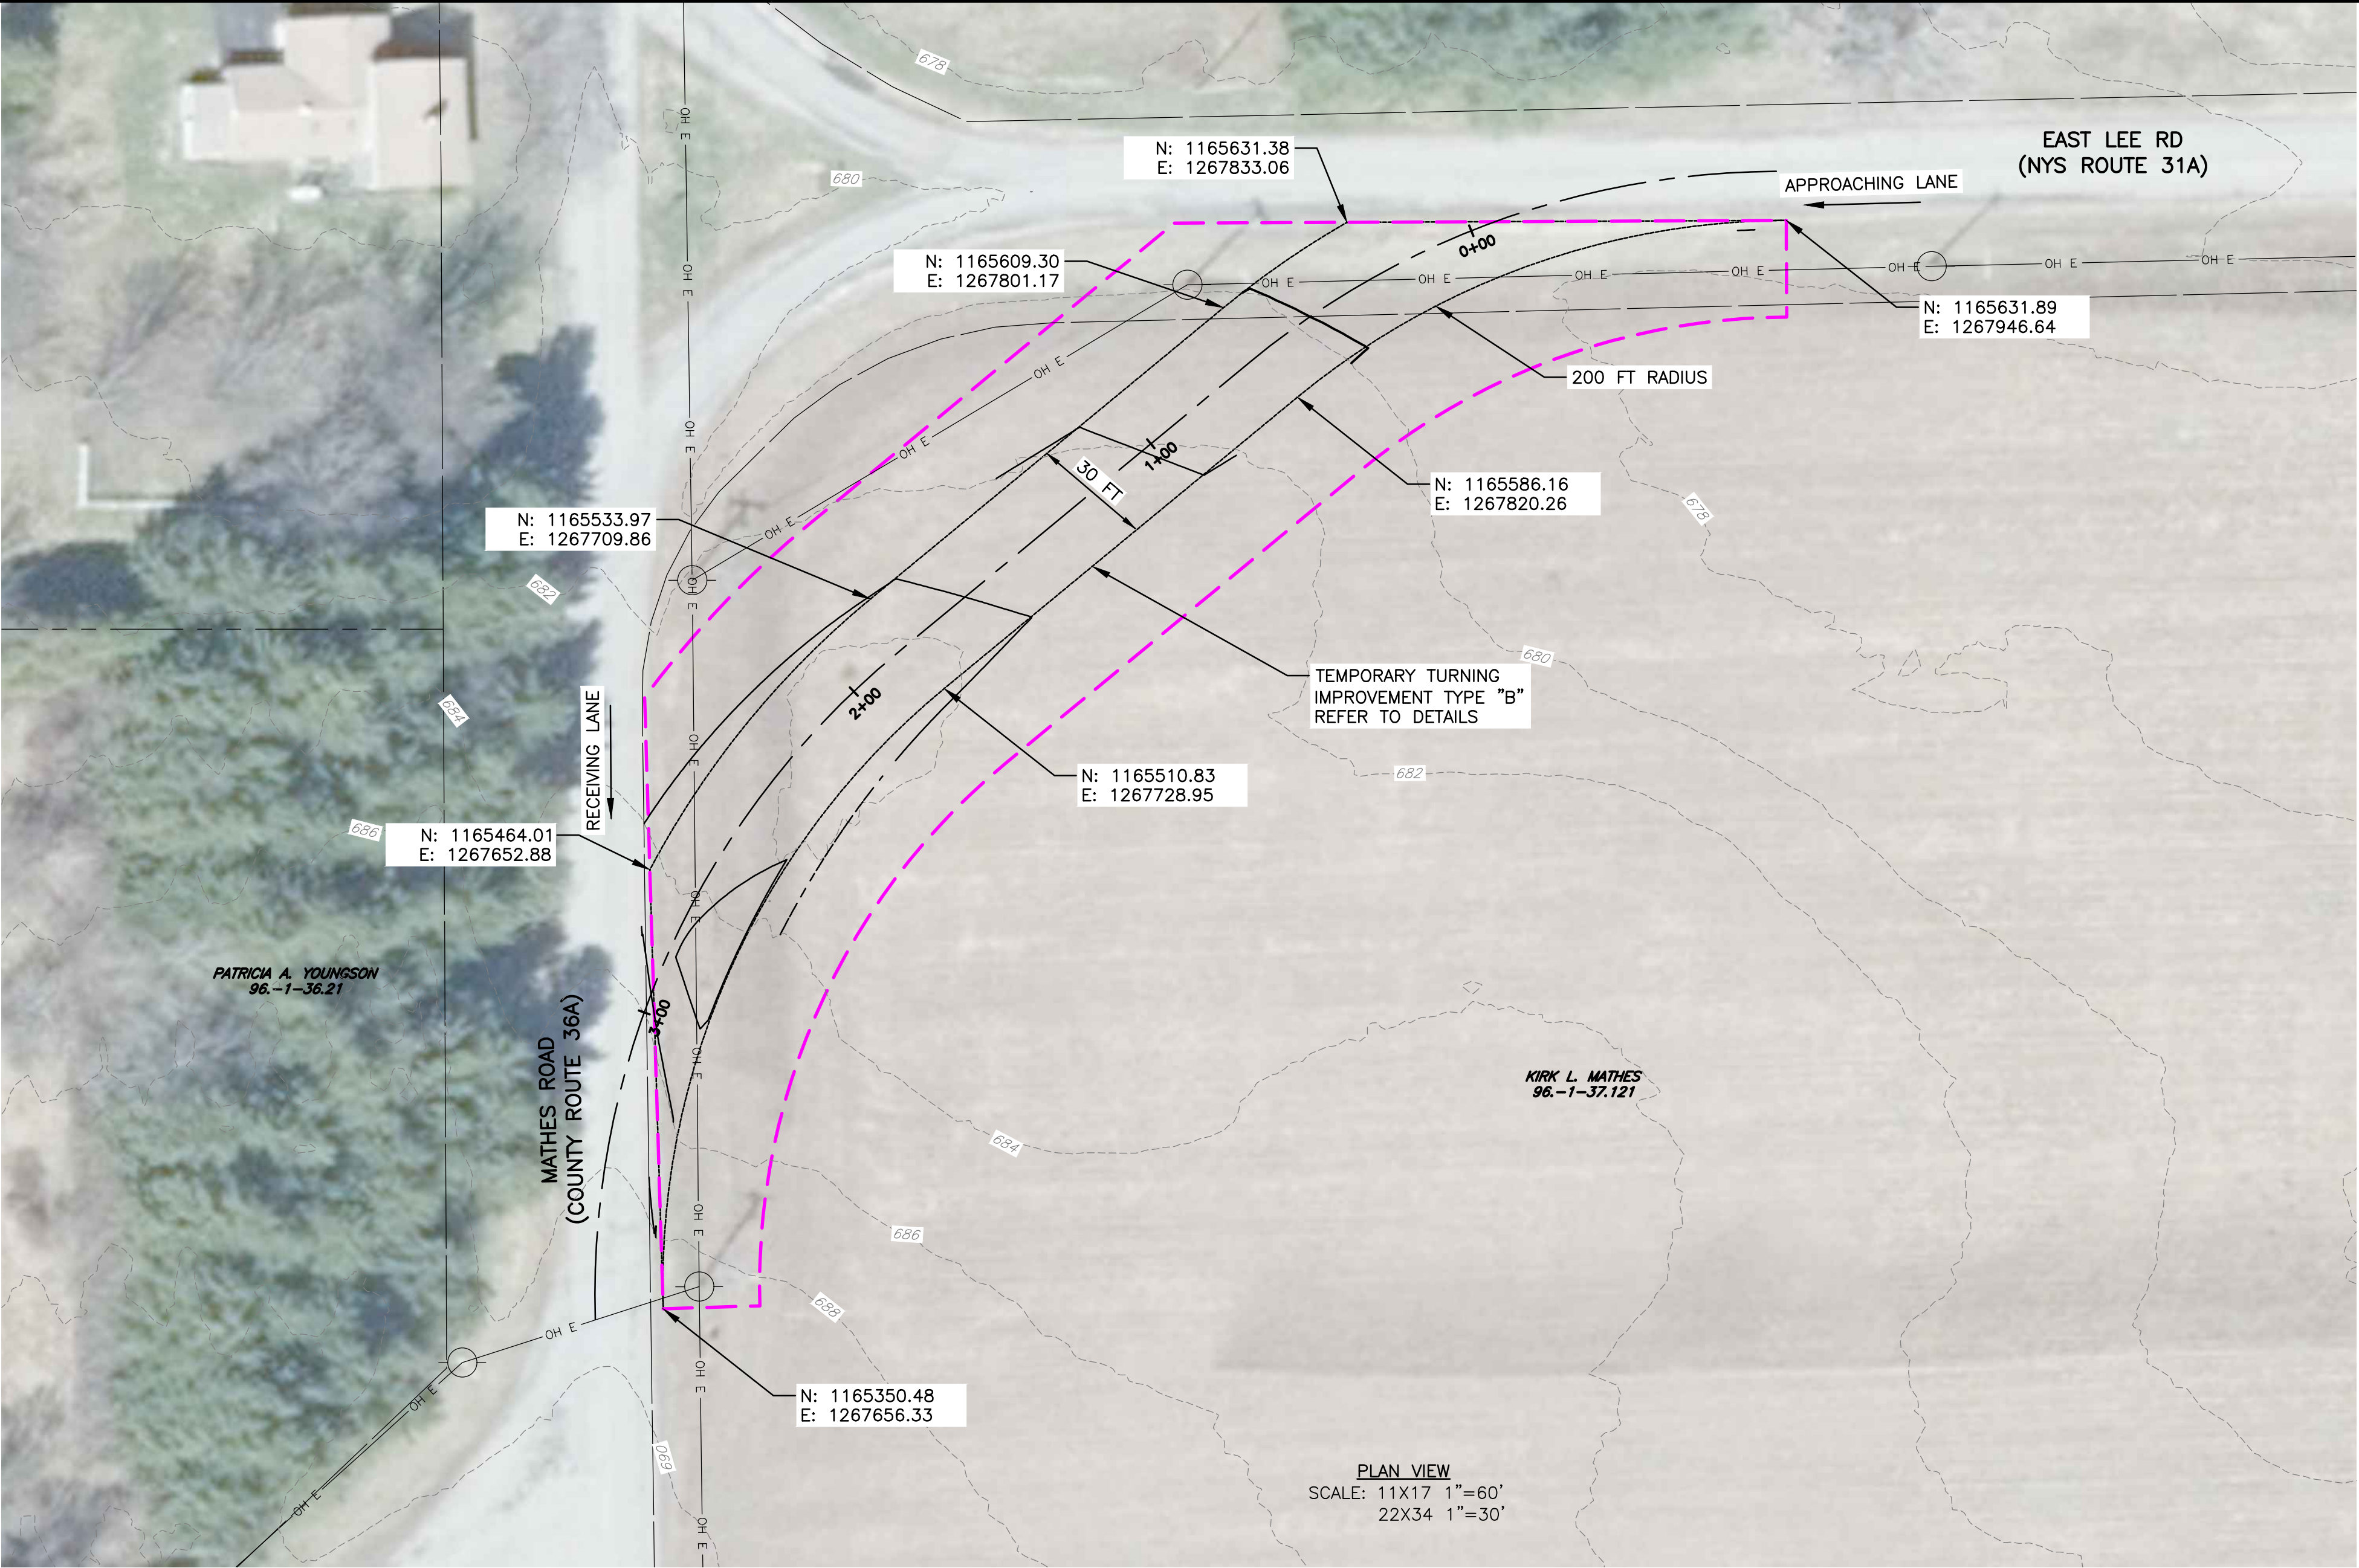


PROJECT		DRAWING NO.	
HERITAGE WIND FARM ORLEANS COUNTY PERMIT PLAN SET		C-102	
TITLE OF DRAWING		SHEET 016 OF 074	
INTERSECTION IMPROVEMENT (EAST LEE ROAD TO MATHES ROAD)			
FISHER ASSOCIATES			
FA PROJECT NO. 210779			
PROJECT MANAGER C. LANGE			
DRAWN BY CH			
SCALE AS SHOWN			
ISSUE DATE 07/2022			
COPYRIGHT © 2022 FISHER ASSOCIATES, P.E., L.S., D.P.C.			
New York State Education Law, Section 1601(2)(b) requires that all drawings be prepared by a professional engineer or land surveyor, to alter an item in any way, the drawing engineer or land surveyor must be licensed and the drawing must be signed and sealed by the drawing engineer or land surveyor, and a specific description of the alteration.			
7			
6			
5			
4			
3			
2			
1			
REV			
DESCRIPTION			
DATE			
BY			

FILE NAME: H:\Projects\21\210779-00-Apex_Herl_Wind\Eng\CAD\CUT\210779 - C101 - C105a.dwg
DATE/TIME: 7/21/2022 8:00:15 PM
USER: Colin Harvey

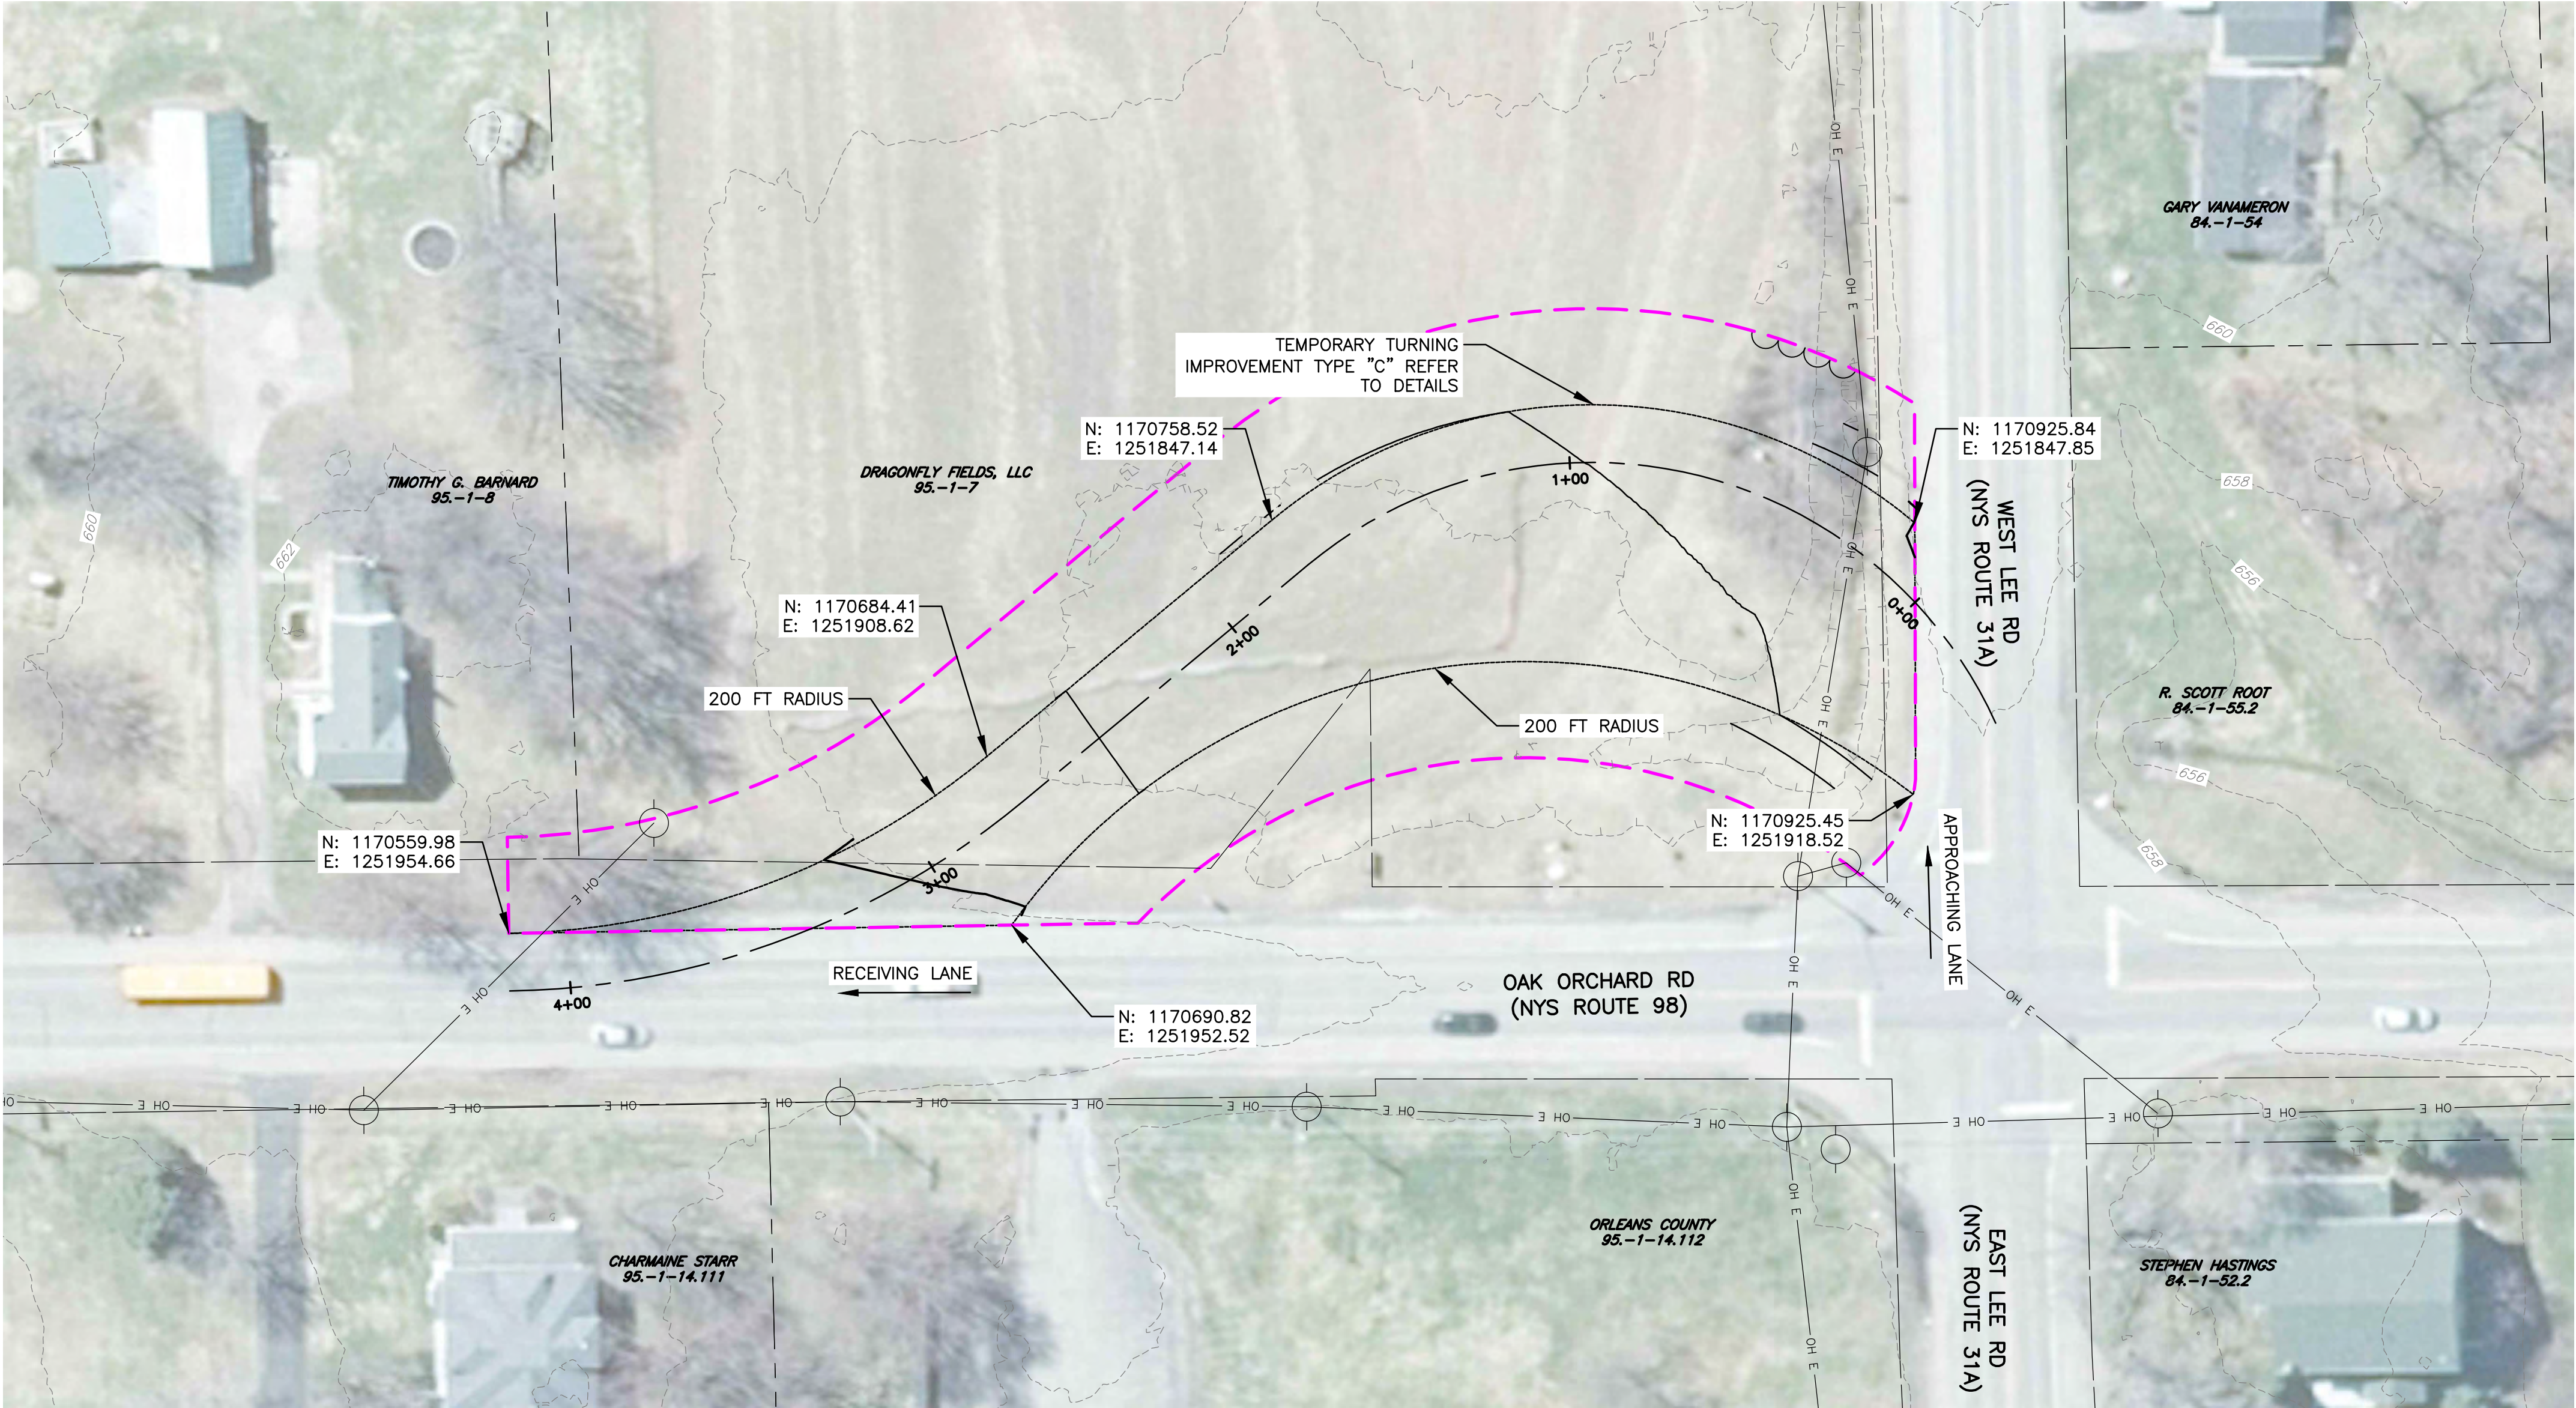

PLAN VIEW
SCALE: 11X17 1"=60'
22X34 1"=30'

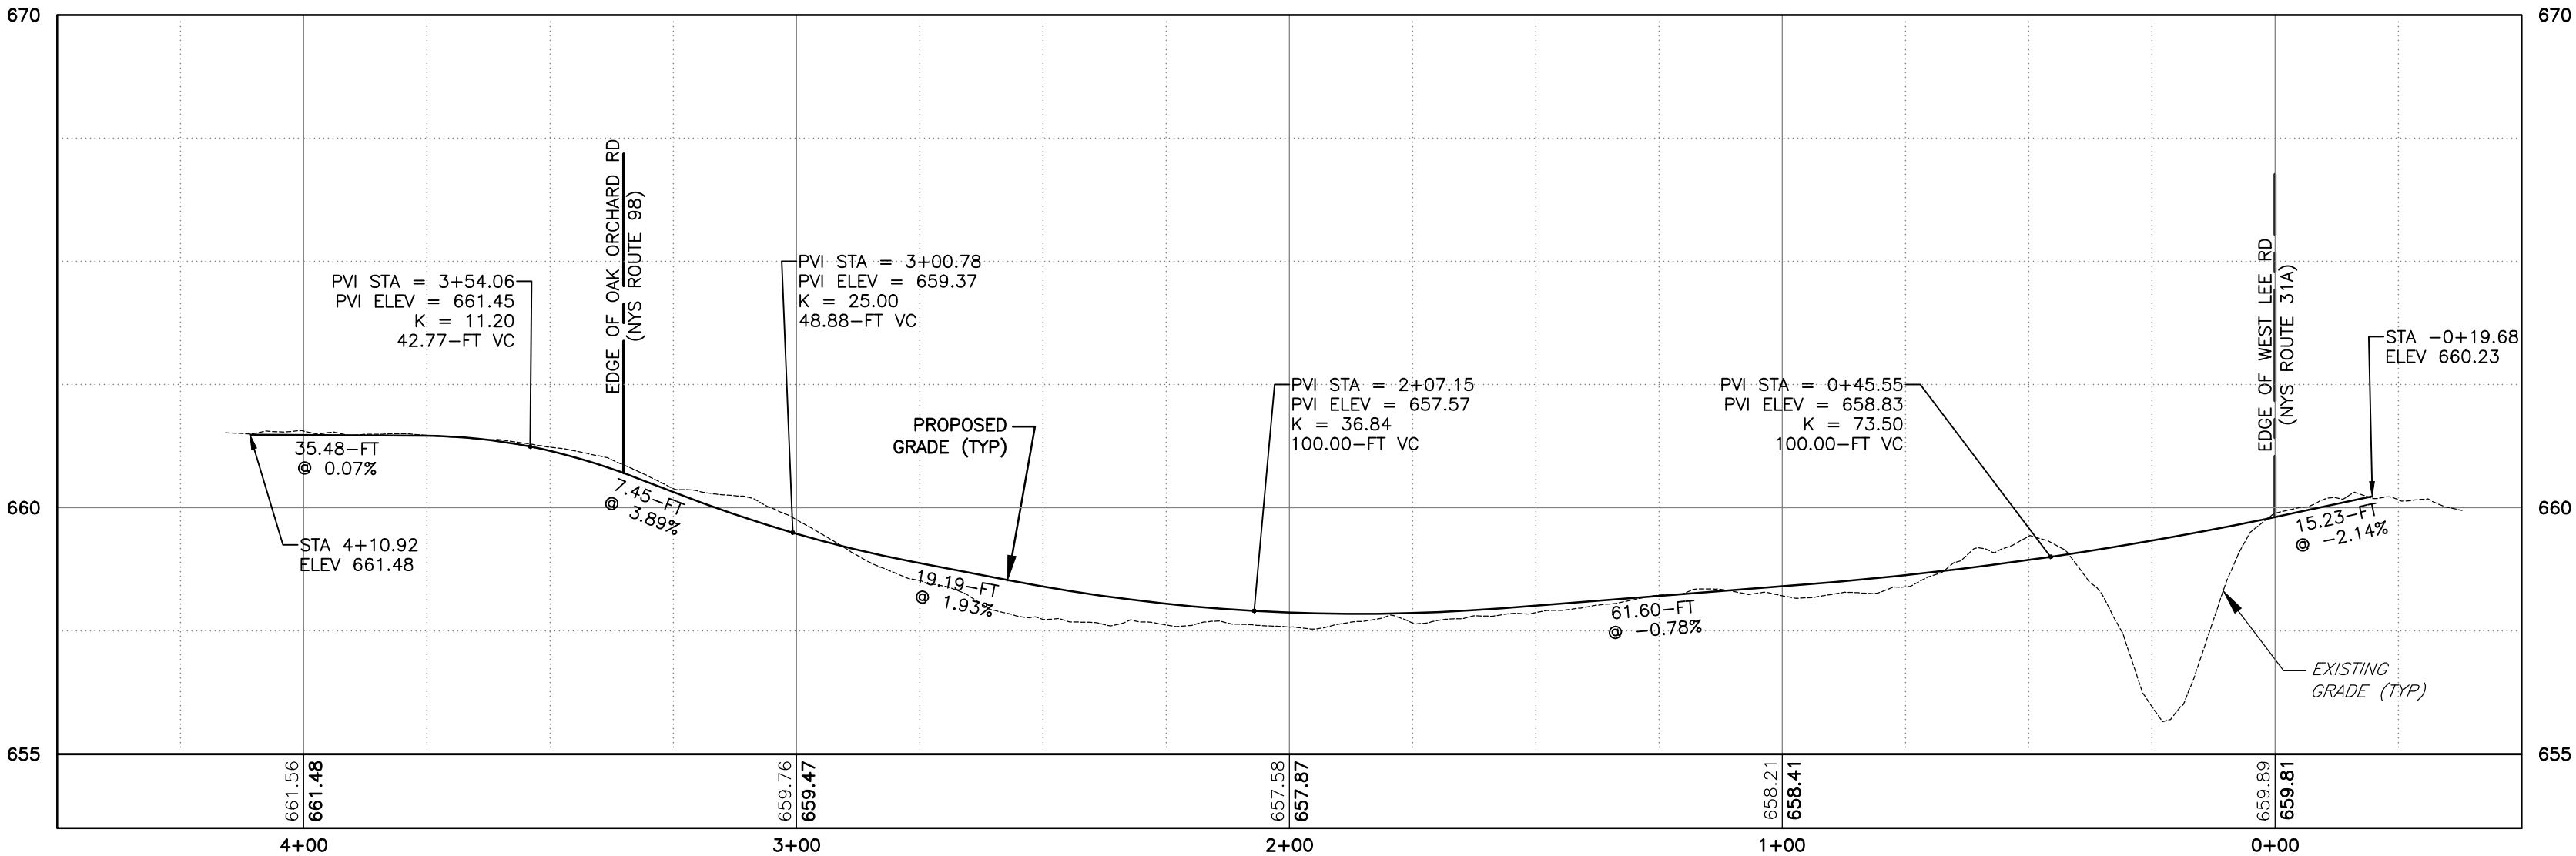


WEST LEE ROAD TO OAK ORCHARD ROAD
PUBLIC ROAD IMPROVEMENT PROFILE VIEW
SCALE: 11X17 HORIZ: 1"=60', VERT: 1"=12'
22X34 HORIZ: 1"=30', VERT: 1"=6'




PROJECT		TITLE OF DRAWING		DRAWING NO.	
HERITAGE WIND FARM ORLEANS COUNTY PERMIT PLAN SET		INTERSECTION IMPROVEMENT (WEST LEE ROAD TO OAK ORCHARD ROAD)		C-103	
FISHER ASSOCIATES		FISHER ASSOCIATES		SHEET 017 OF 074	
FA PROJECT NO. 210779		PROJECT MANAGER C. LANGE		ISSUE DATE 07/2022	
DRAWN BY CH		SCALE AS SHOWN		REV	
DESCRIPTION		DATE		BY	
COPYRIGHT © 2022 FISHER ASSOCIATES, P.E., L.S., L.A., D.P.C.		7			
New York State Education Law, Section 1601(2)(b) requires that the State Education Department (SED) be notified of any person, firm or corporation who is a professional engineer, architect, landscape architect, surveyor, or other person in any way, if an item bearing the seal of said person, firm or corporation is used in the preparation of a drawing, plan, map or specification, and a specific description of the alteration.		6			
		5			
		4			
		3			
		2			
		1			

FILE NAME: H:\Projects\21\210779-00-Apex_Herl_Wind\Eng\CAD\CUT\210779 - C101 - C105a.dwg
DATE/TIME: 7/21/2022 8:00:37 PM
USER: Colin Harvey

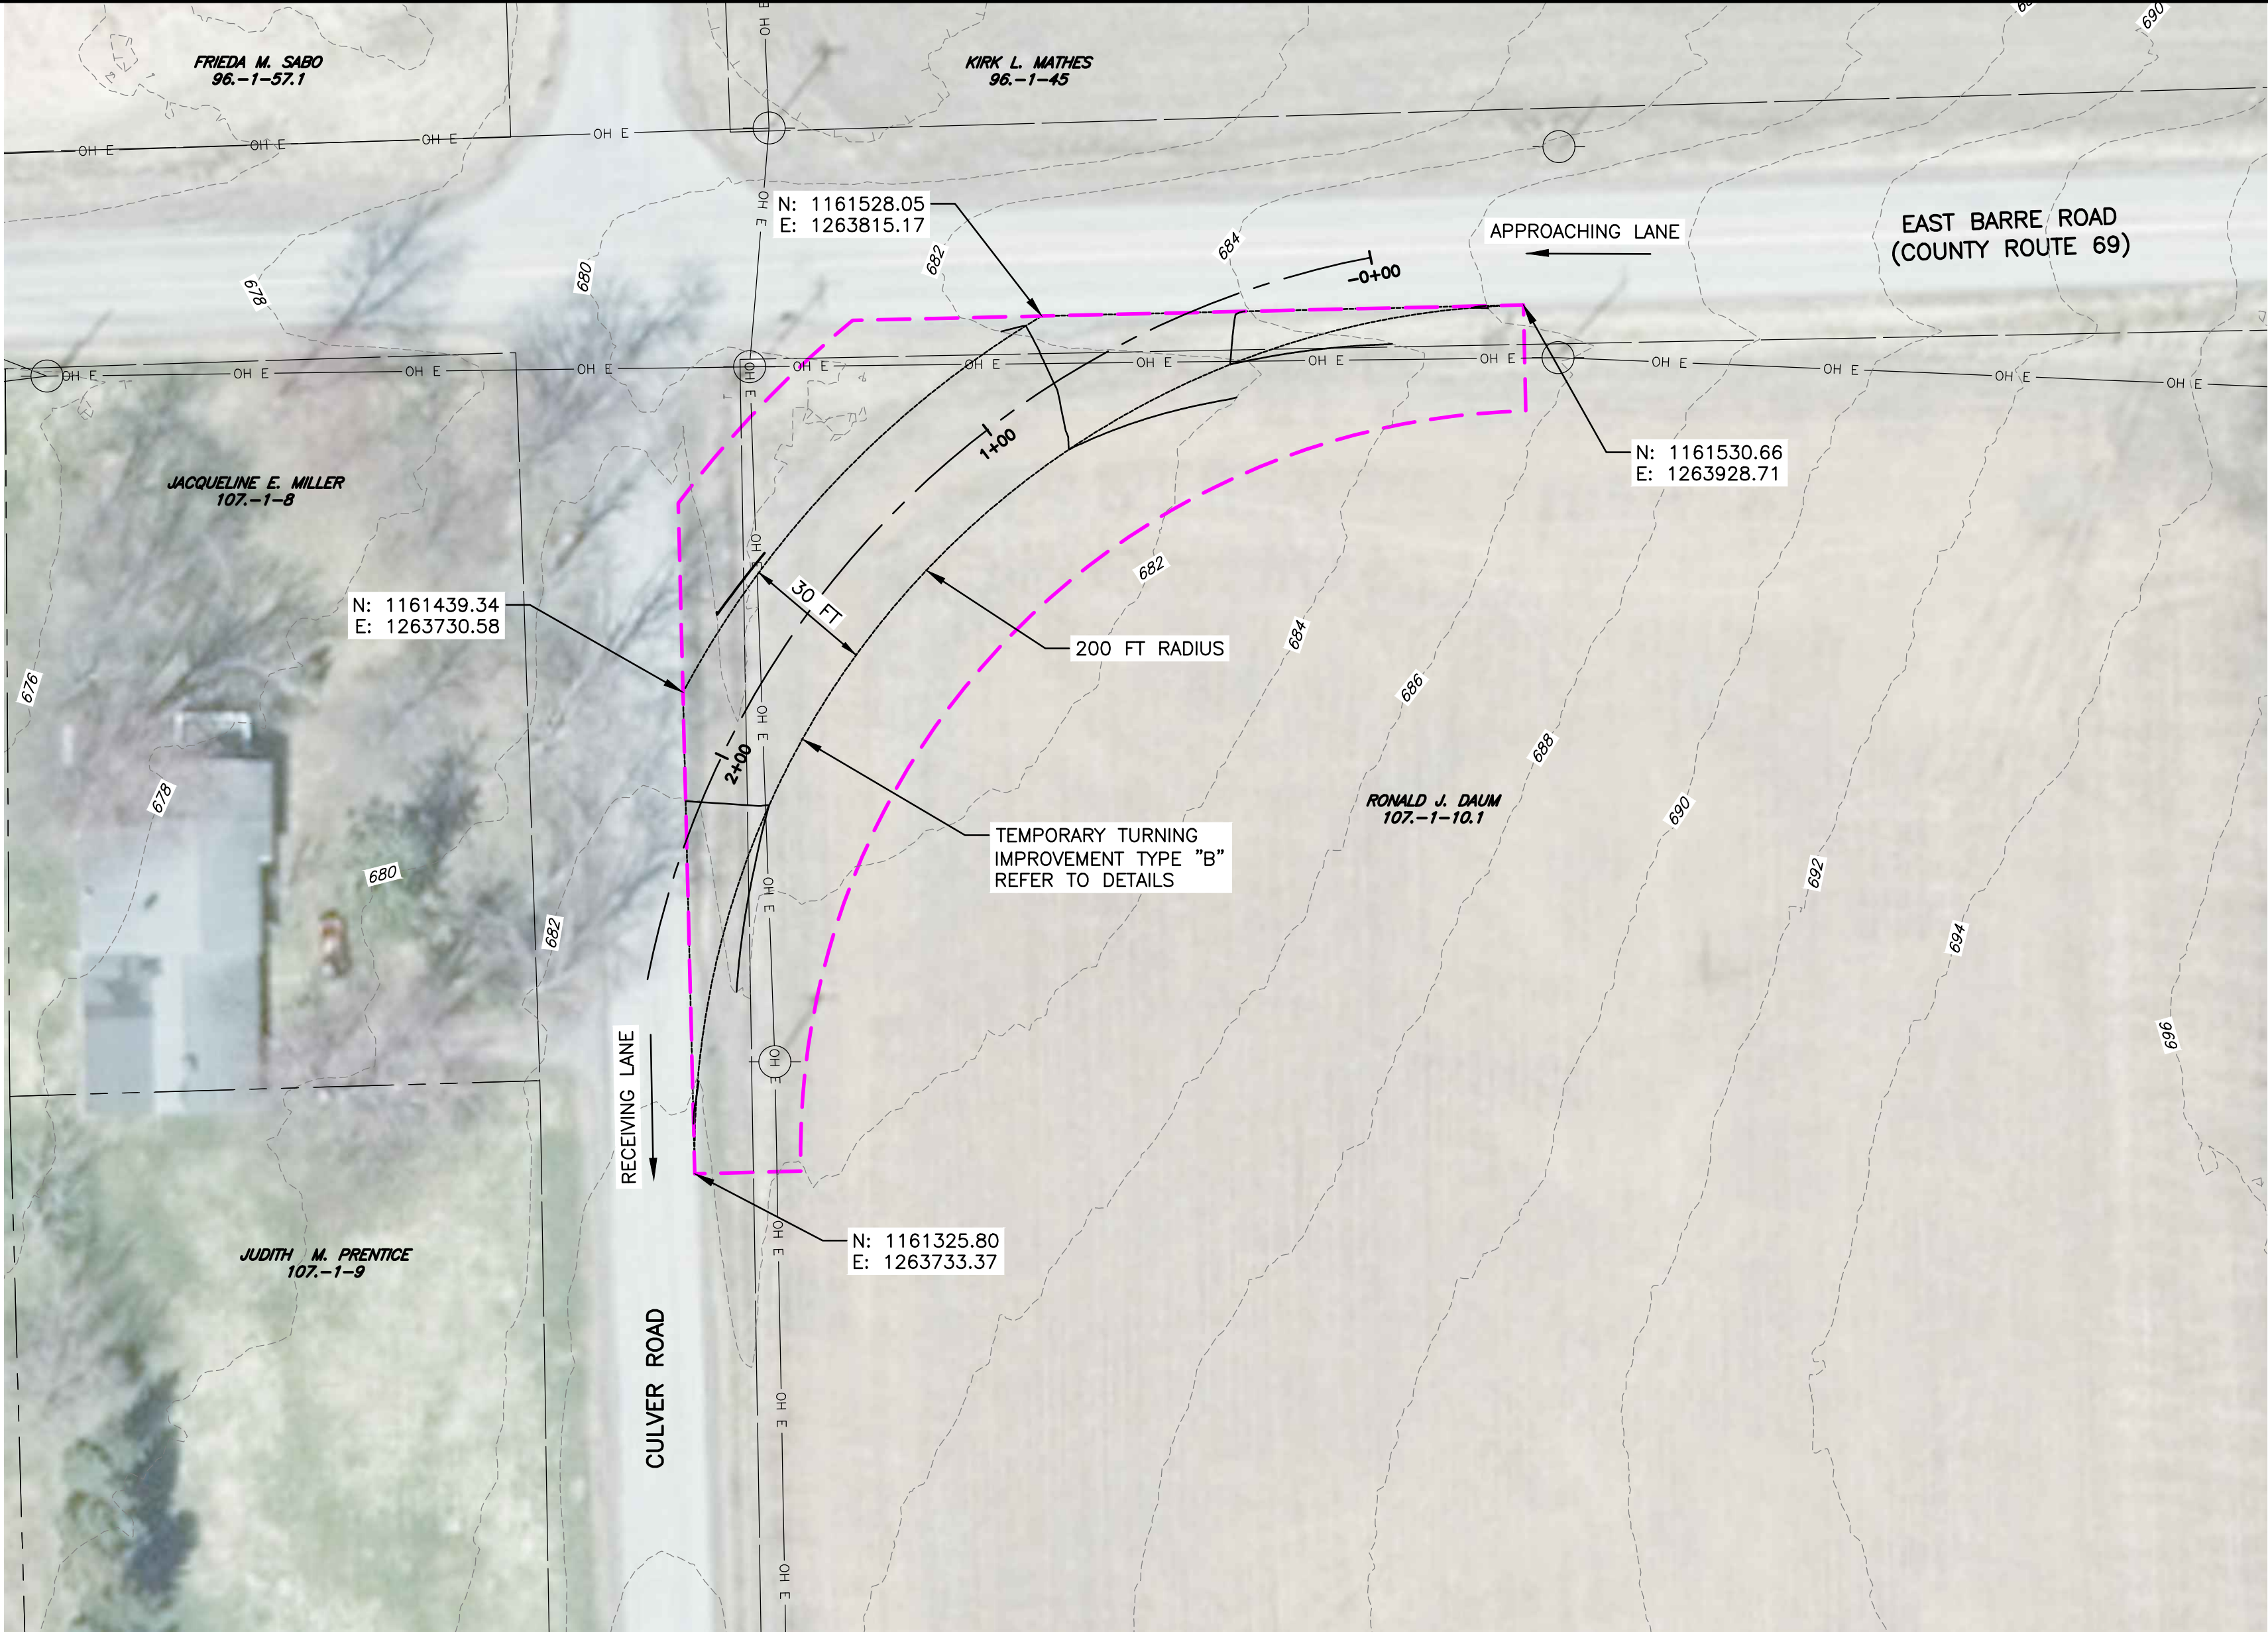


PLAN VIEW
SCALE: 11X17 1"=60'
22X34 1"=30'

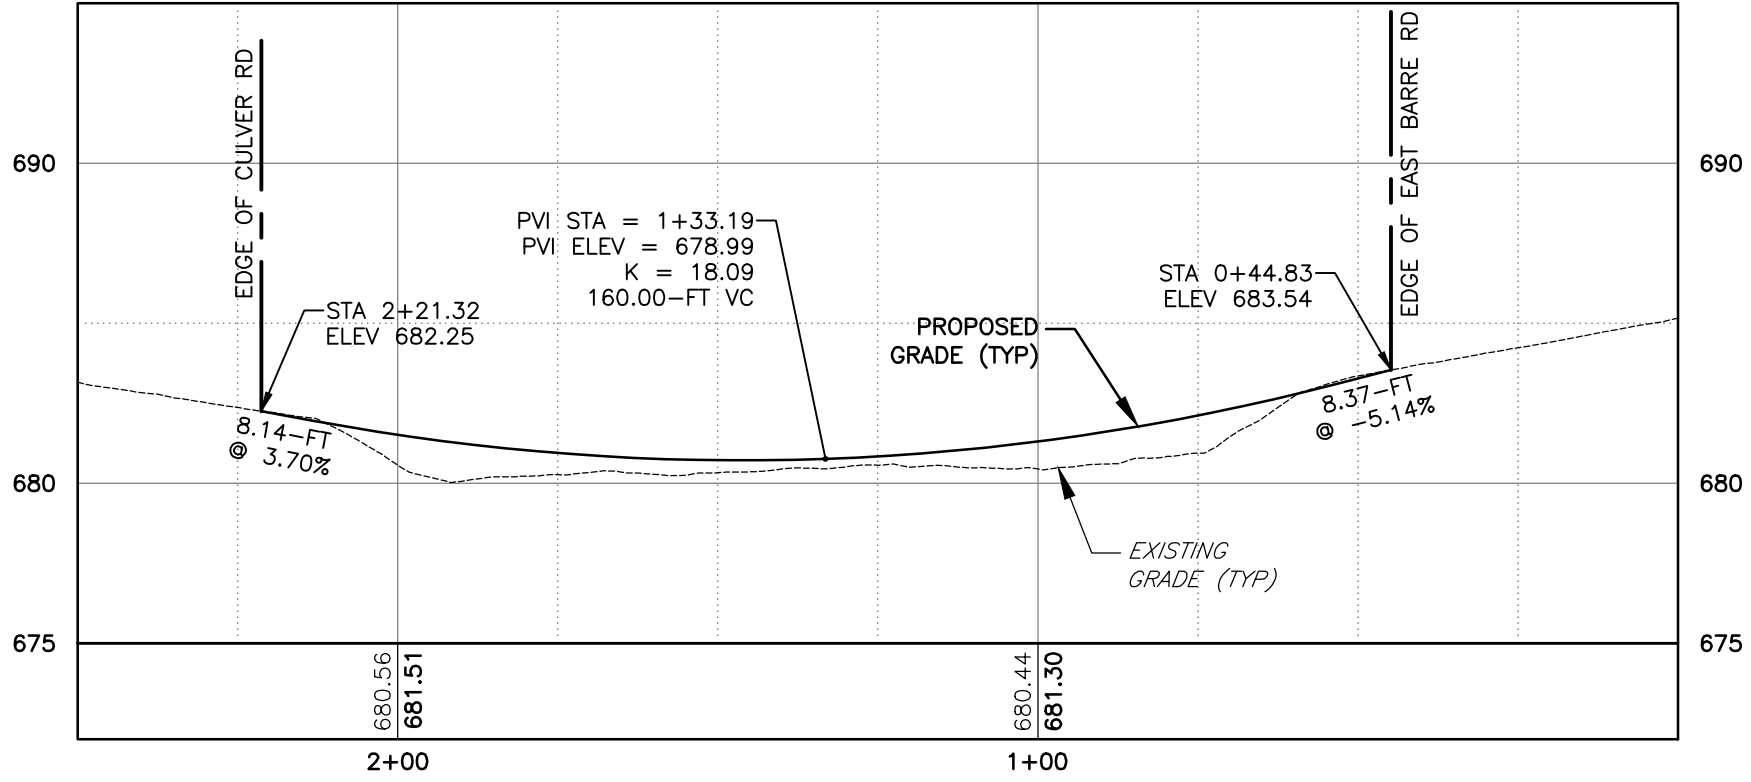

EAST BARRE ROAD TO CULVER ROAD
PUBLIC ROAD IMPROVEMENT PROFILE VIEW
SCALE: 11X17 HORIZ: 1"=60', VERT: 1"=12'
22X34 HORIZ: 1"=30', VERT: 1"=6'



FISHER ASSOCIATES
WWW.FISHERASSOC.COM

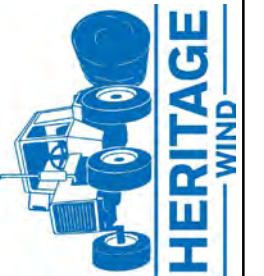

HERITAGE WIND

PROJECT
HERITAGE WIND FARM
ORLEANS COUNTY
PERMIT PLAN SET

TITLE OF DRAWING
INTERSECTION IMPROVEMENT (EAST BARRE ROAD TO CULVER ROAD)

DRAWING NO.
C-104



SHEET 018 OF 074

FA PROJECT NO.
210779
PROJECT MANAGER
C. LANGE
DRAWN BY
CH
SCALE
AS SHOWN
ISSUE DATE
07/2022

COPYRIGHT © 2022
FISHER ASSOCIATES,
P.E., L.S., L.A., D.P.C.
New York State Education Law, Section 1605(3) requires that all drawings created by a professional engineer or land surveyor, to alter an item in any way, must be signed and sealed by the professional engineer or land surveyor. If an item bearing the seal of a professional engineer or land surveyor is altered, the alteration shall be noted on the drawing by the professional engineer or land surveyor, and a specific description of the alteration.



REV	DESCRIPTION	DATE	BY
7			
6			
5			
4			
3			
2			
1			

FILE NAME: H:\Projects\21\210779-00-Apex_Herl_Wind\CAD\Cut\210779 - C101 - C105a.dwg
DATE/TIME: 7/21/2022 8:01:03 PM
USER: Colin Harvey

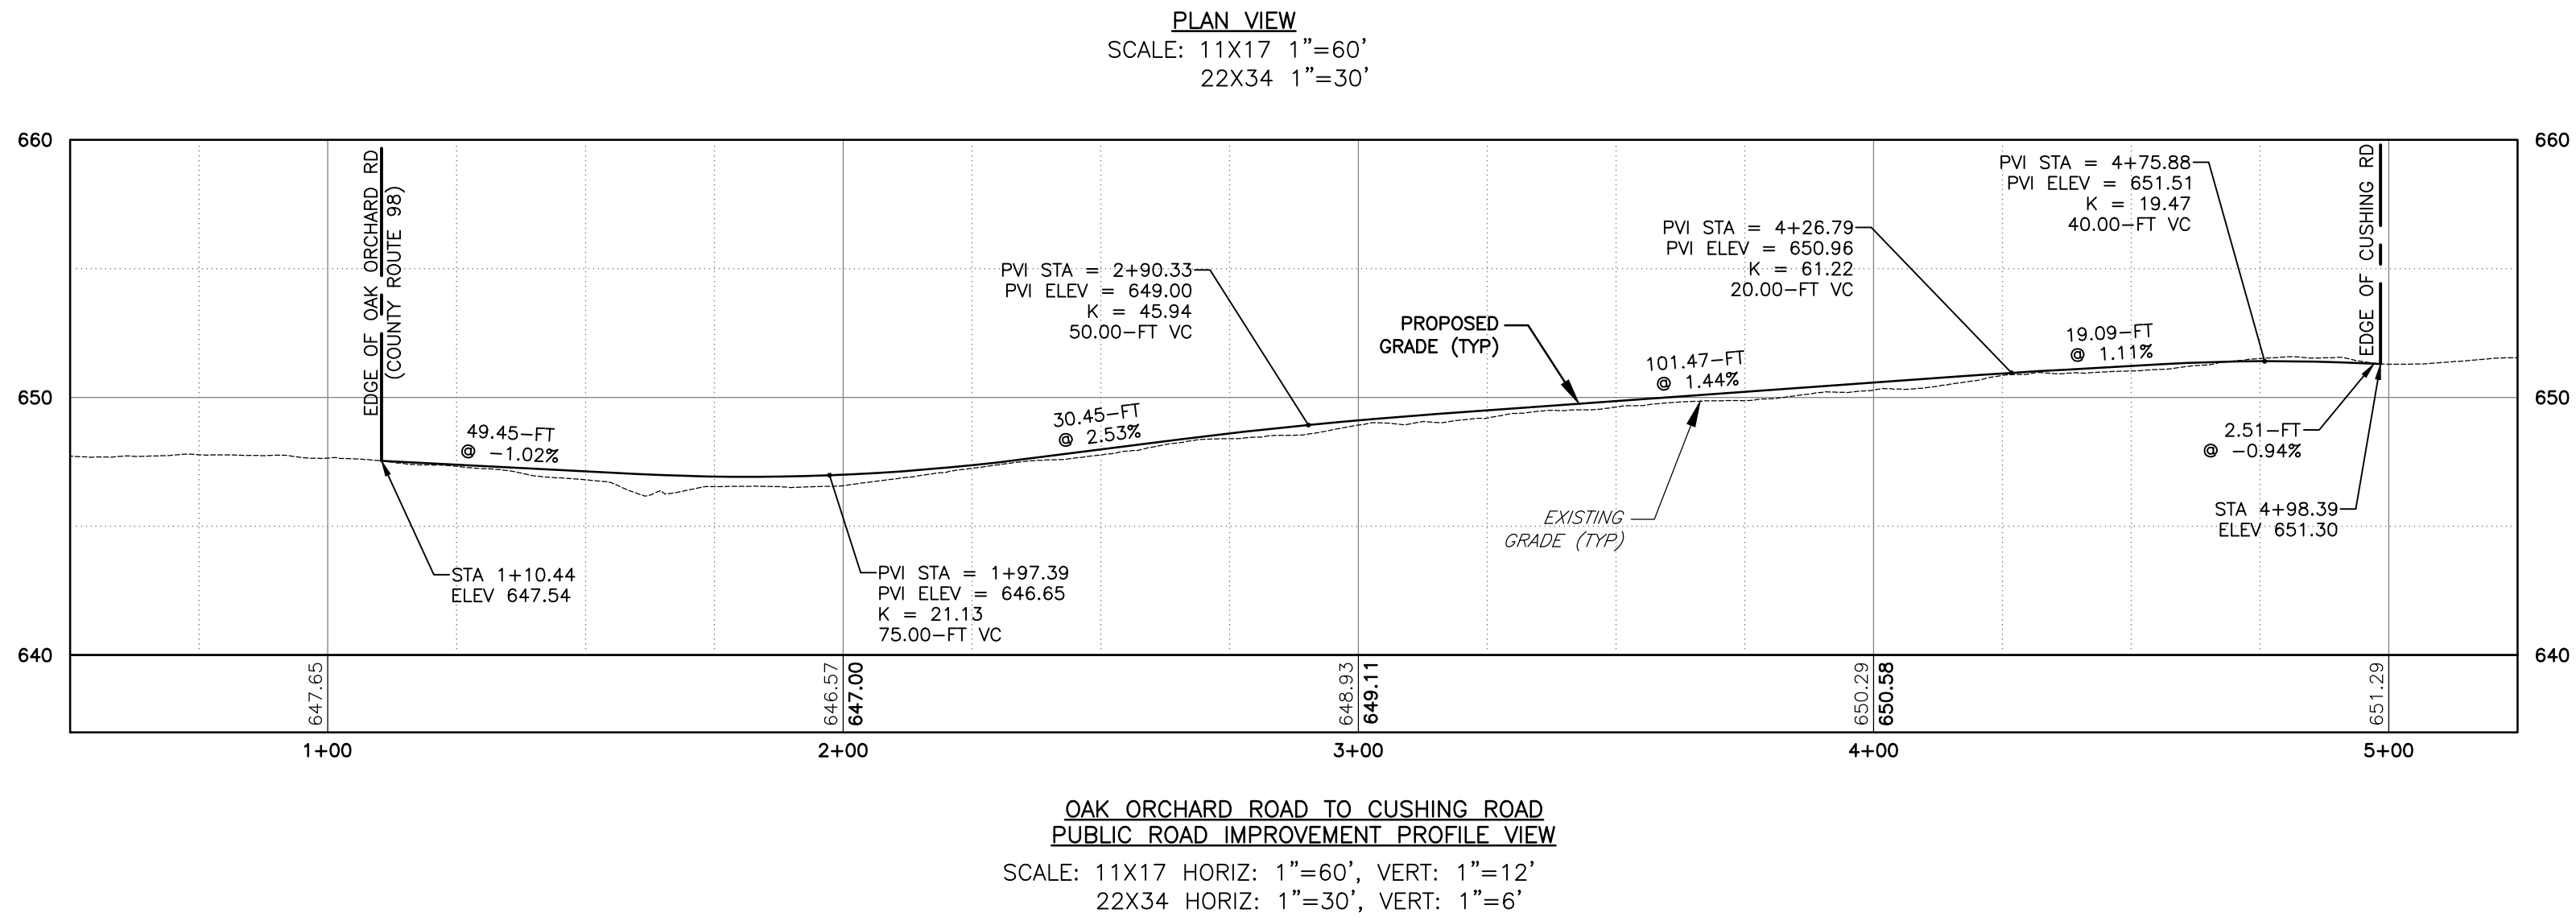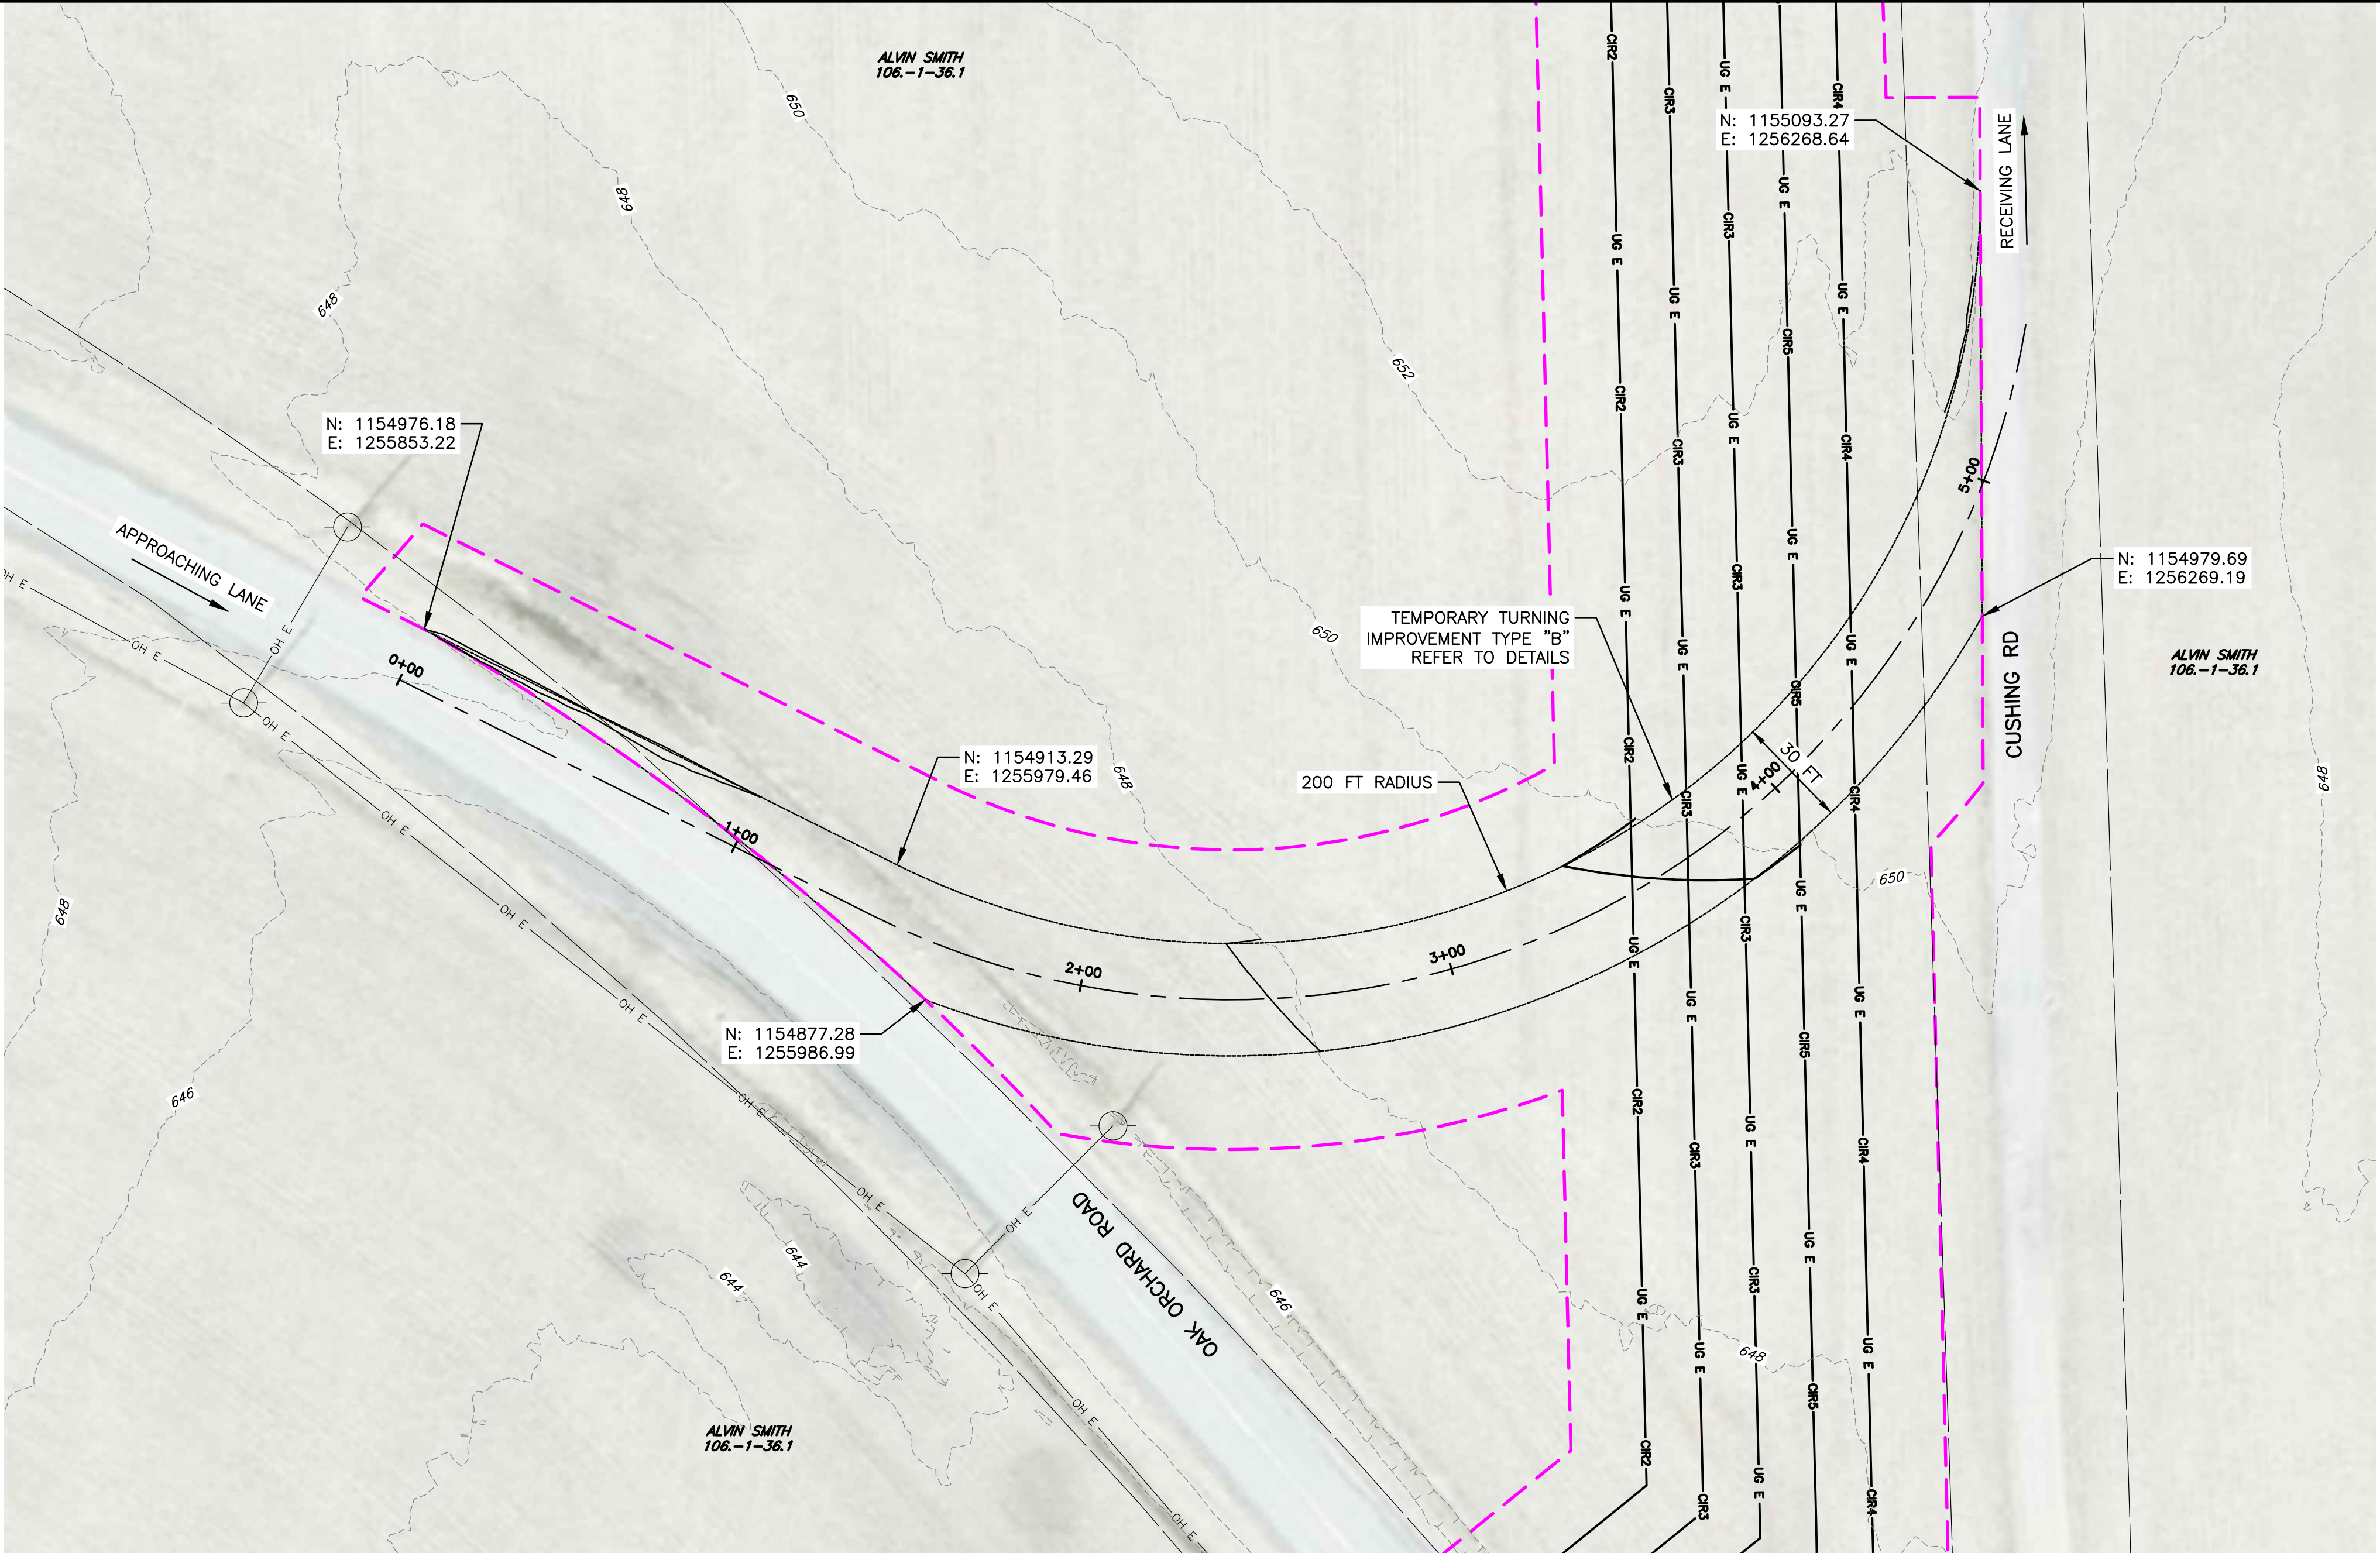

PROJECT HERITAGE WIND FARM ORLEANS COUNTY PERMIT PLAN SET	DRAWING NO. C-105	TITLE OF DRAWING INTERSECTION IMPROVEMENT (OAK ORCHARD ROAD TO CUSHING ROAD)	FISHER ASSOCIATES P.E. L.S. D.F.C.	FA PROJECT NO. 210779 PROJECT MANAGER C. LANGE DRAWN BY CH SCALE AS SHOWN	ISSUE DATE 07/2022	7	COPYRIGHT © 2022 FISHER ASSOCIATES, P.E. L.S. D.F.C. New York State Education Law, Section 1605(2)(b) requires that all drawings shall be prepared by a professional surveyor, to alter in any way, the drawing, engineering or land surveyor herein, without the written consent of the author, is prohibited by law. Any alteration, without the written consent of the author, is prohibited by law.	REV	DESCRIPTION	DATE	BY
						6					
						5					
						4					
						3					
						2					
						1					

FILE NAME: H:\Projects\21\210779-00-Apex_Herl_Wind\Eng\CAD\CUT\210779 - C106 - C106a.dwg
DATE/TIME: 7/21/2022 8:02:58 PM
USER: Colin Harvey

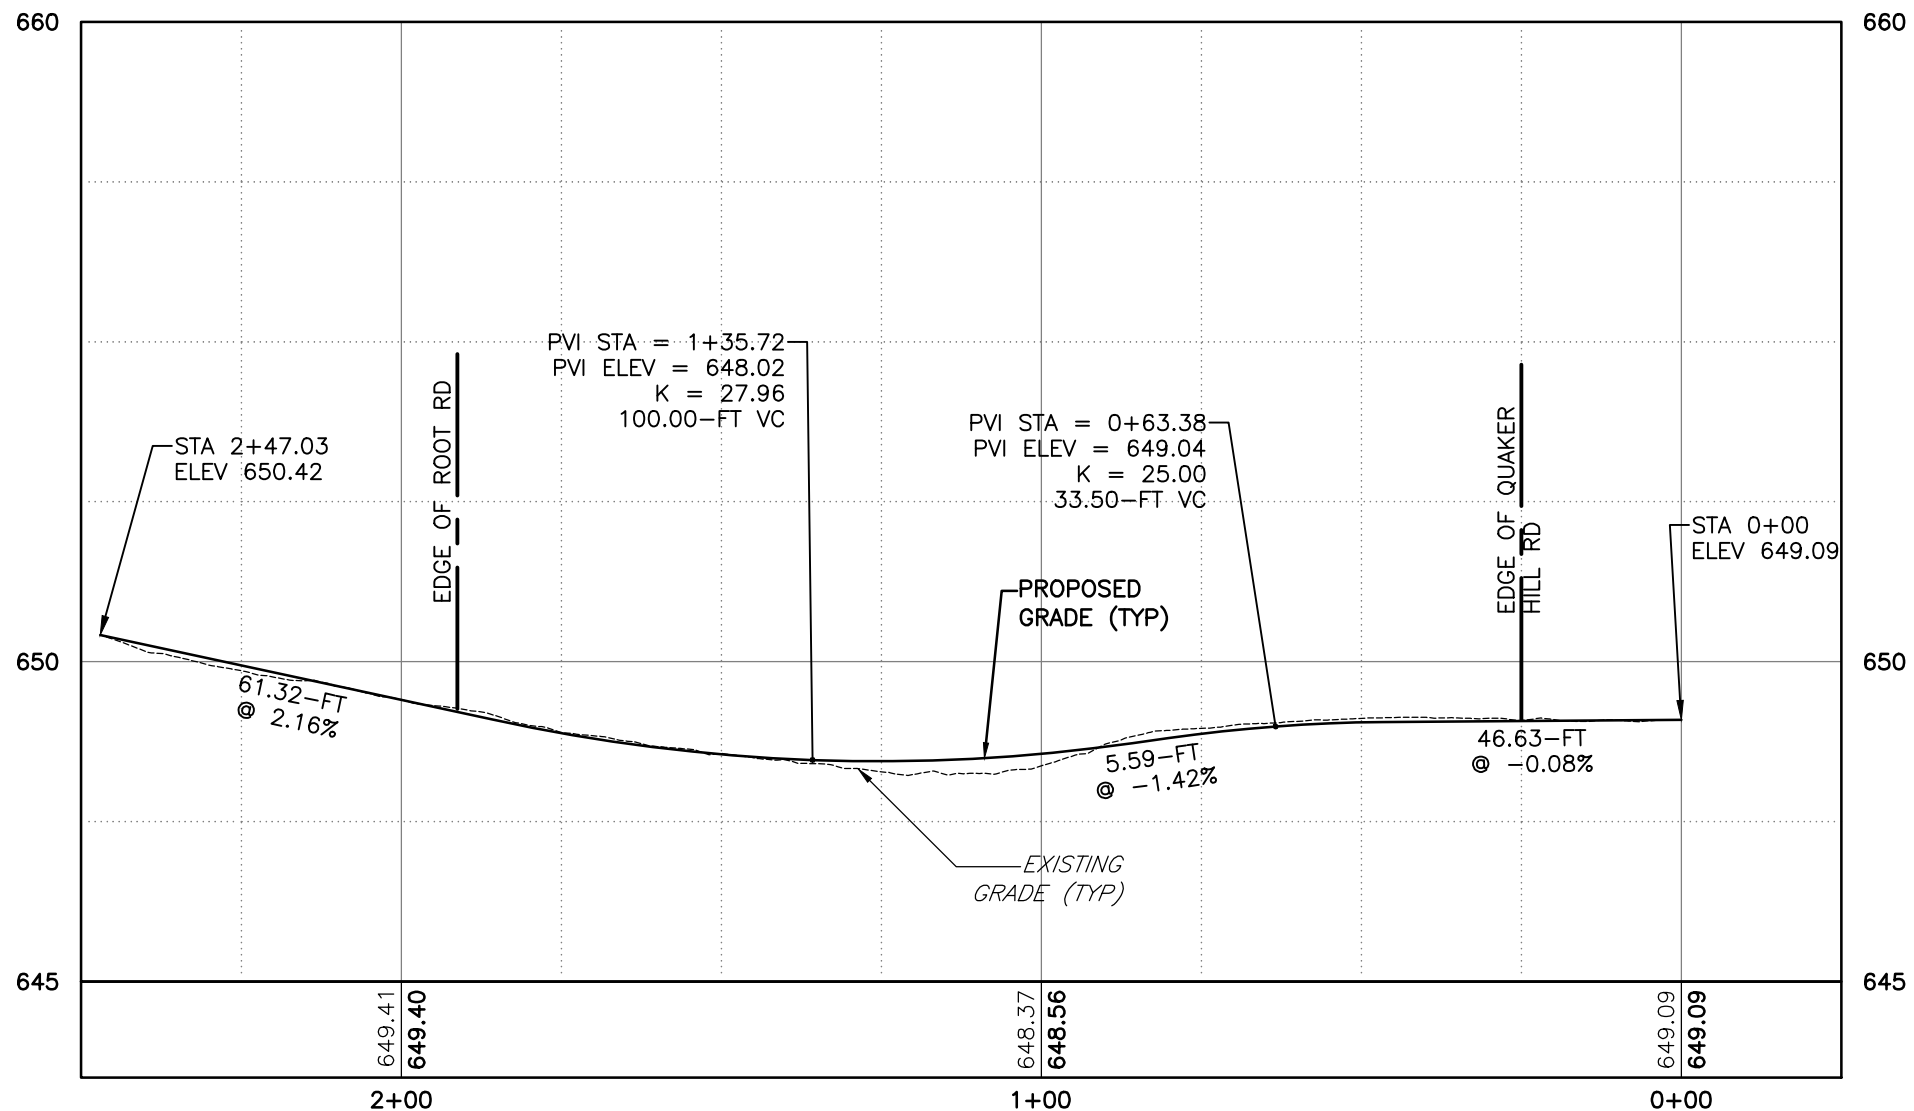
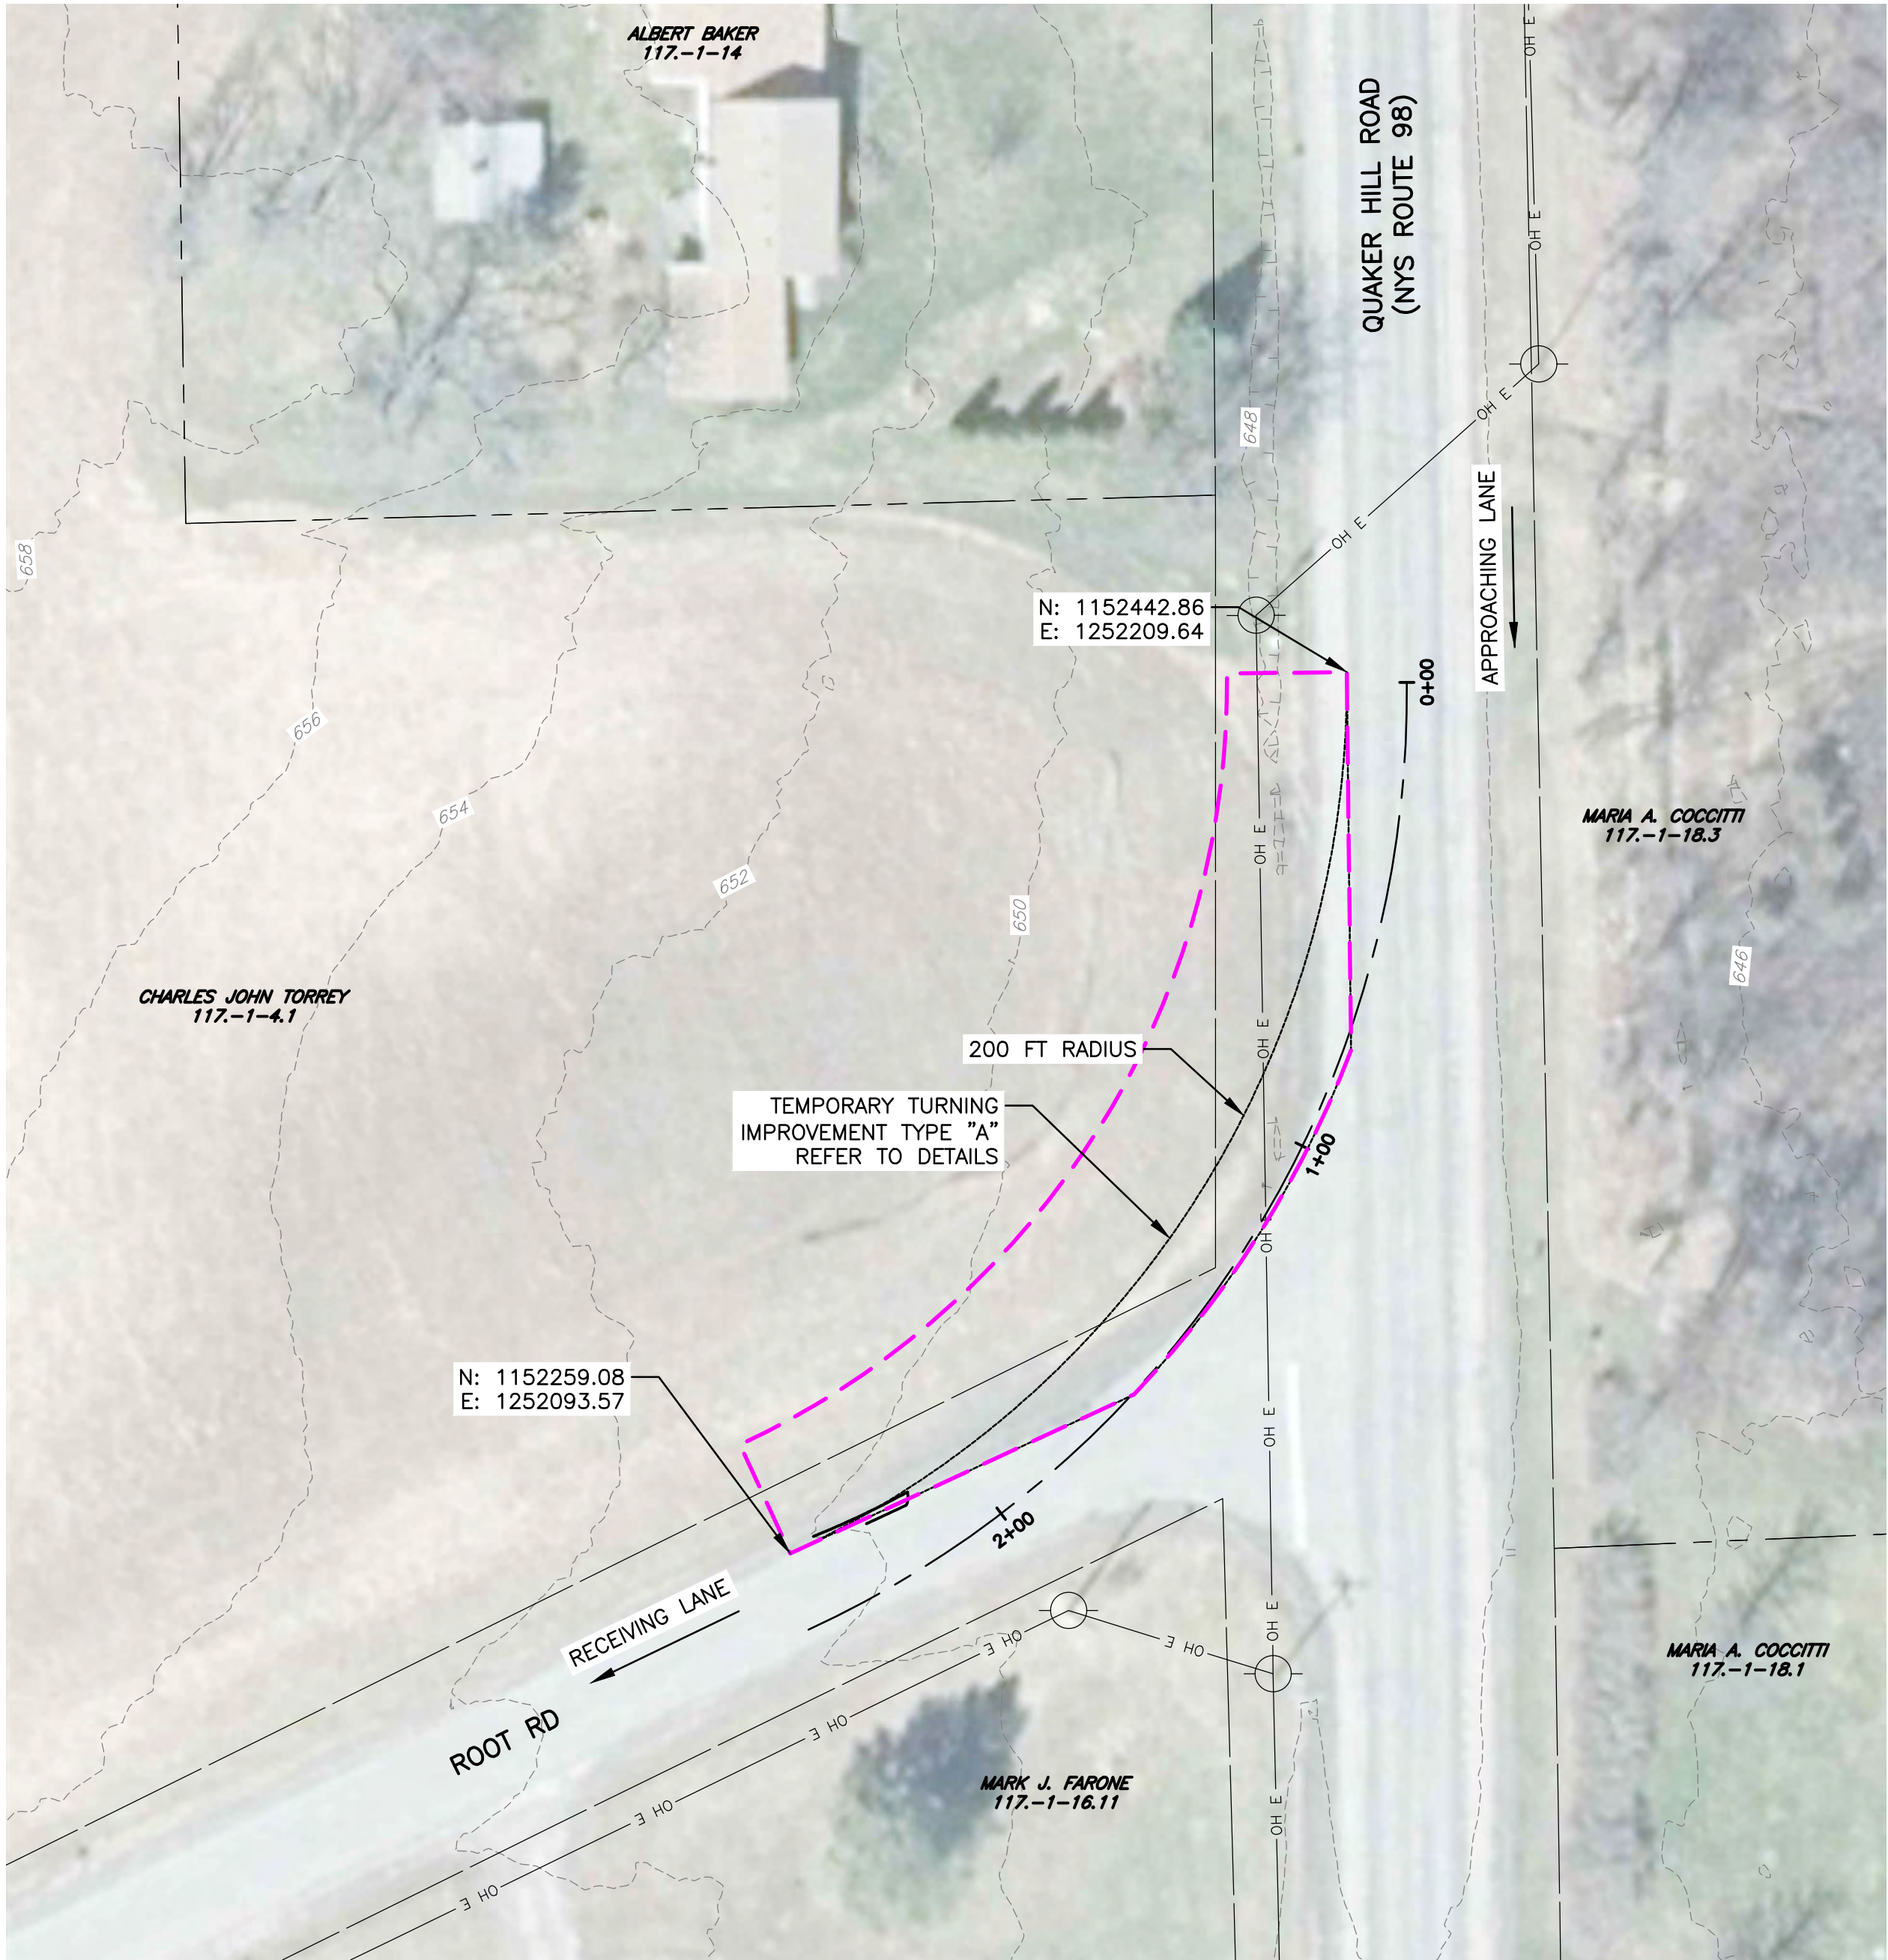


QUAKER HILL ROAD TO ROOT ROAD
PUBLIC ROAD IMPROVEMENT PROFILE VIEW
SCALE: 11X17 HORIZ: 1"=60', VERT: 1"=12'
22X34 HORIZ: 1"=30', VERT: 1"=6'






DRAWING NO. C-106 SHEET 020 OF 074	PROJECT HERITAGE WIND FARM ORLEANS COUNTY PERMIT PLAN SET	 FISHER ASSOCIATES WWW.FISHERASSOC.COM	 HERITAGE WIND TITLE OF DRAWING INTERSECTION IMPROVEMENT (QUAKER HILL ROAD TO ROOT ROAD)	FA PROJECT NO. 210779 PROJECT MANAGER C. LANGE DRAWN BY CH SCALE AS SHOWN	ISSUE DATE 07/2022	COPYRIGHT © 2022 FISHER ASSOCIATES, P.E., L.S., L.A., D.P.C. New York State Education Law, Section 1601(2)(b) requires that all drawings prepared for any person, unless by the person, be prepared by a professional land surveyor, to alter on them in any way, without the written consent of the licensed professional engineer or land surveyor, is a violation of the law. If an item bearing the seal of said the offering engineer or land surveyor has been altered, the drawing shall be re-notated, altered by, followed by an alteration, and a specific description of the alteration.	7											
						6												
						5												
						4												
						3												
						2												
						1												
REV																		
														</				

FILE NAME: H:\Projects\21\210779-00-Apex_Herl_Wind\Eng\CAD\CUT\210779 - C106 - C108a.dwg
DATE/TIME: 7/21/2022 8:03:24 PM
USER: Colin Harvey

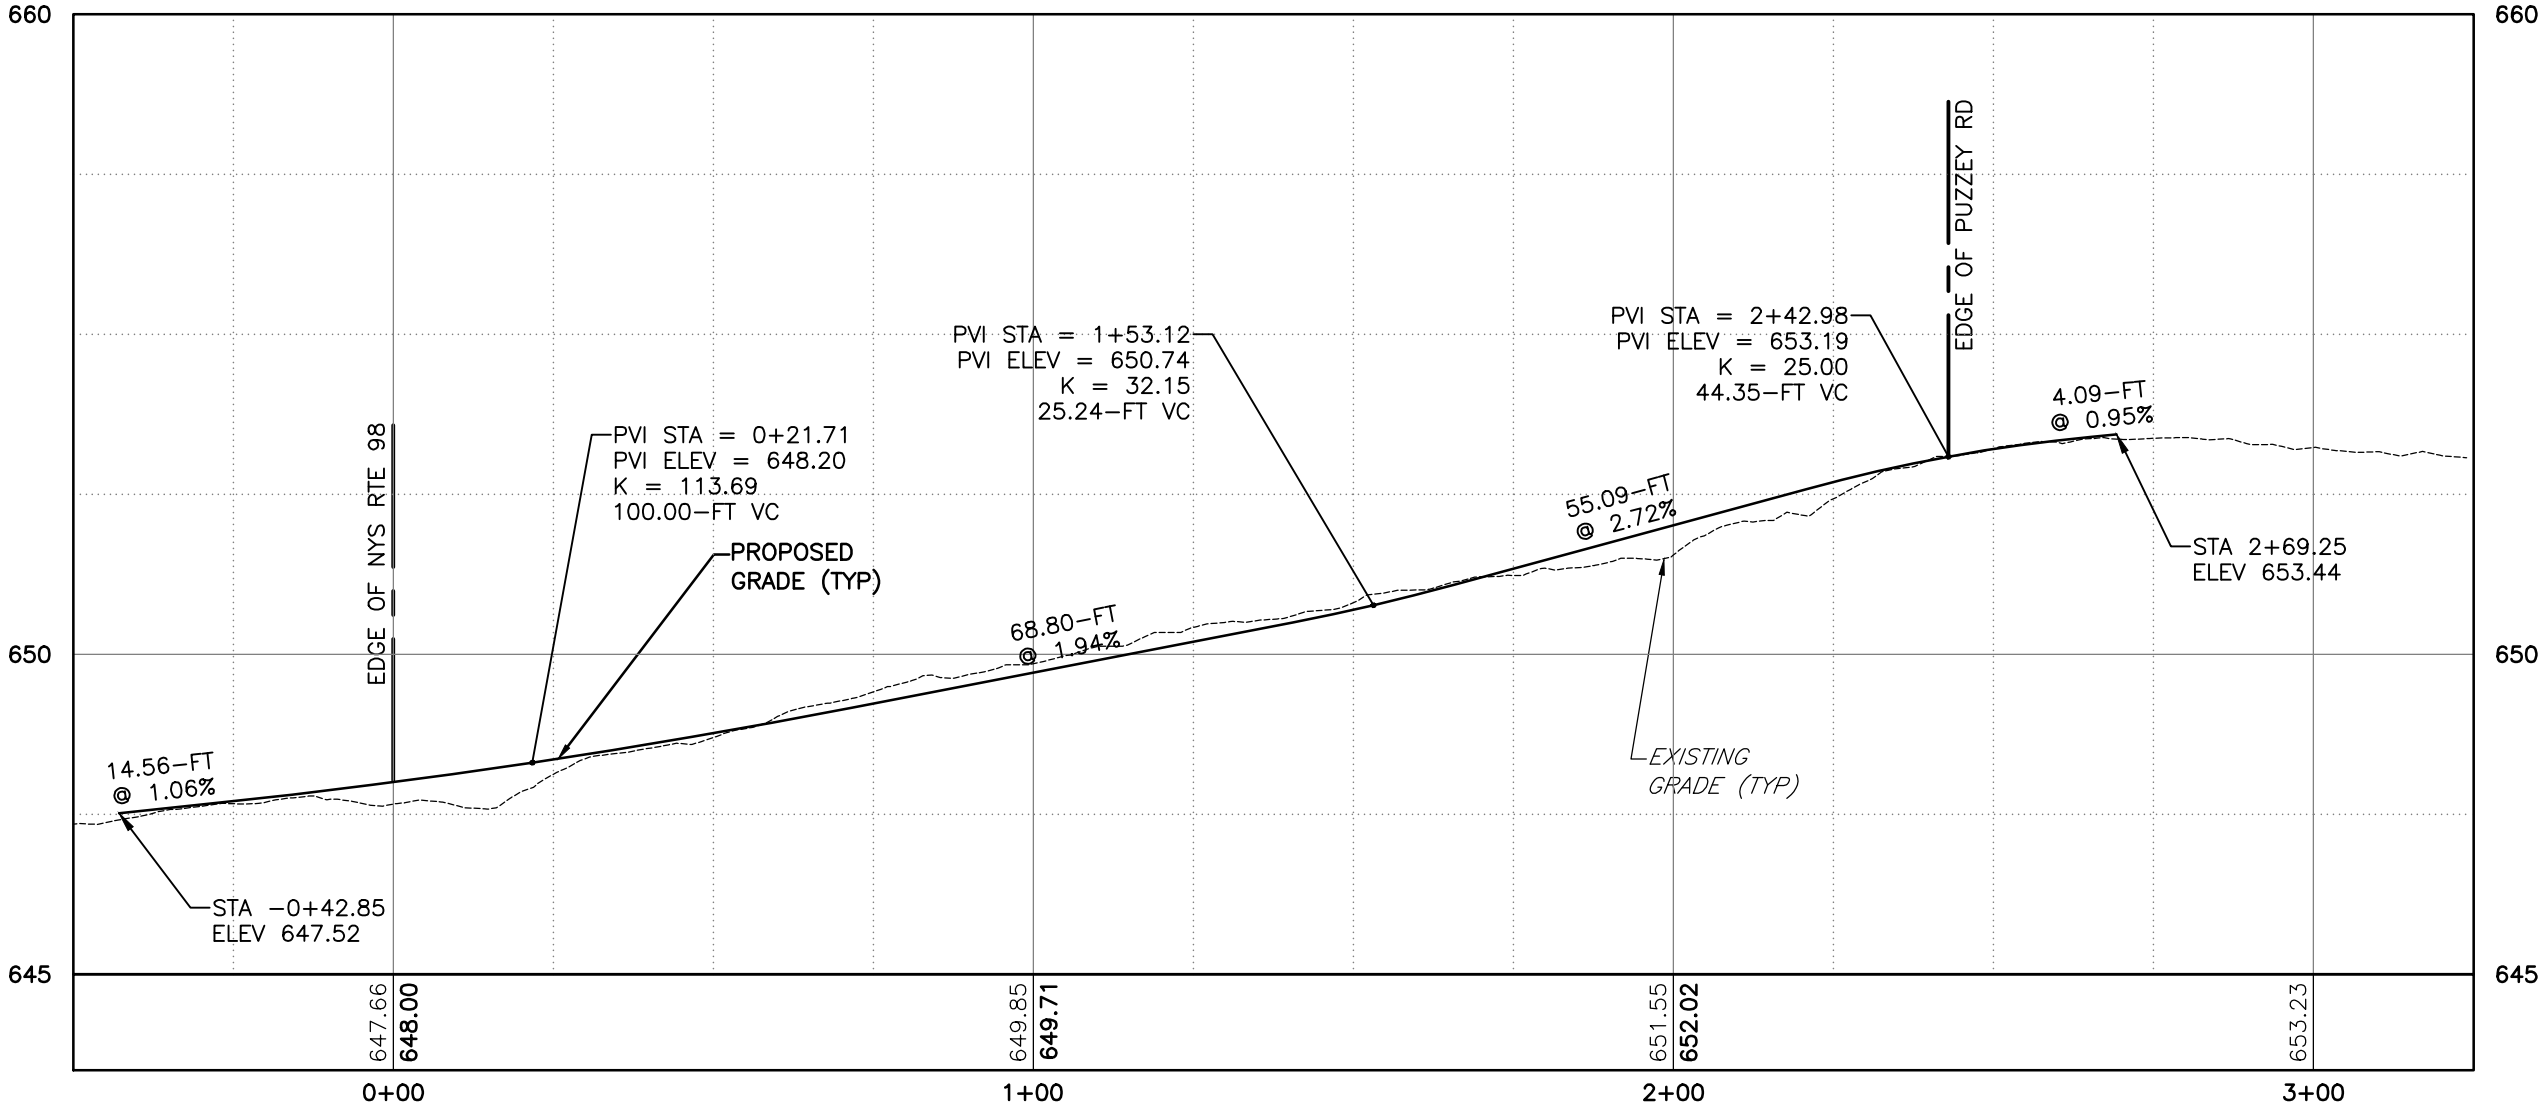
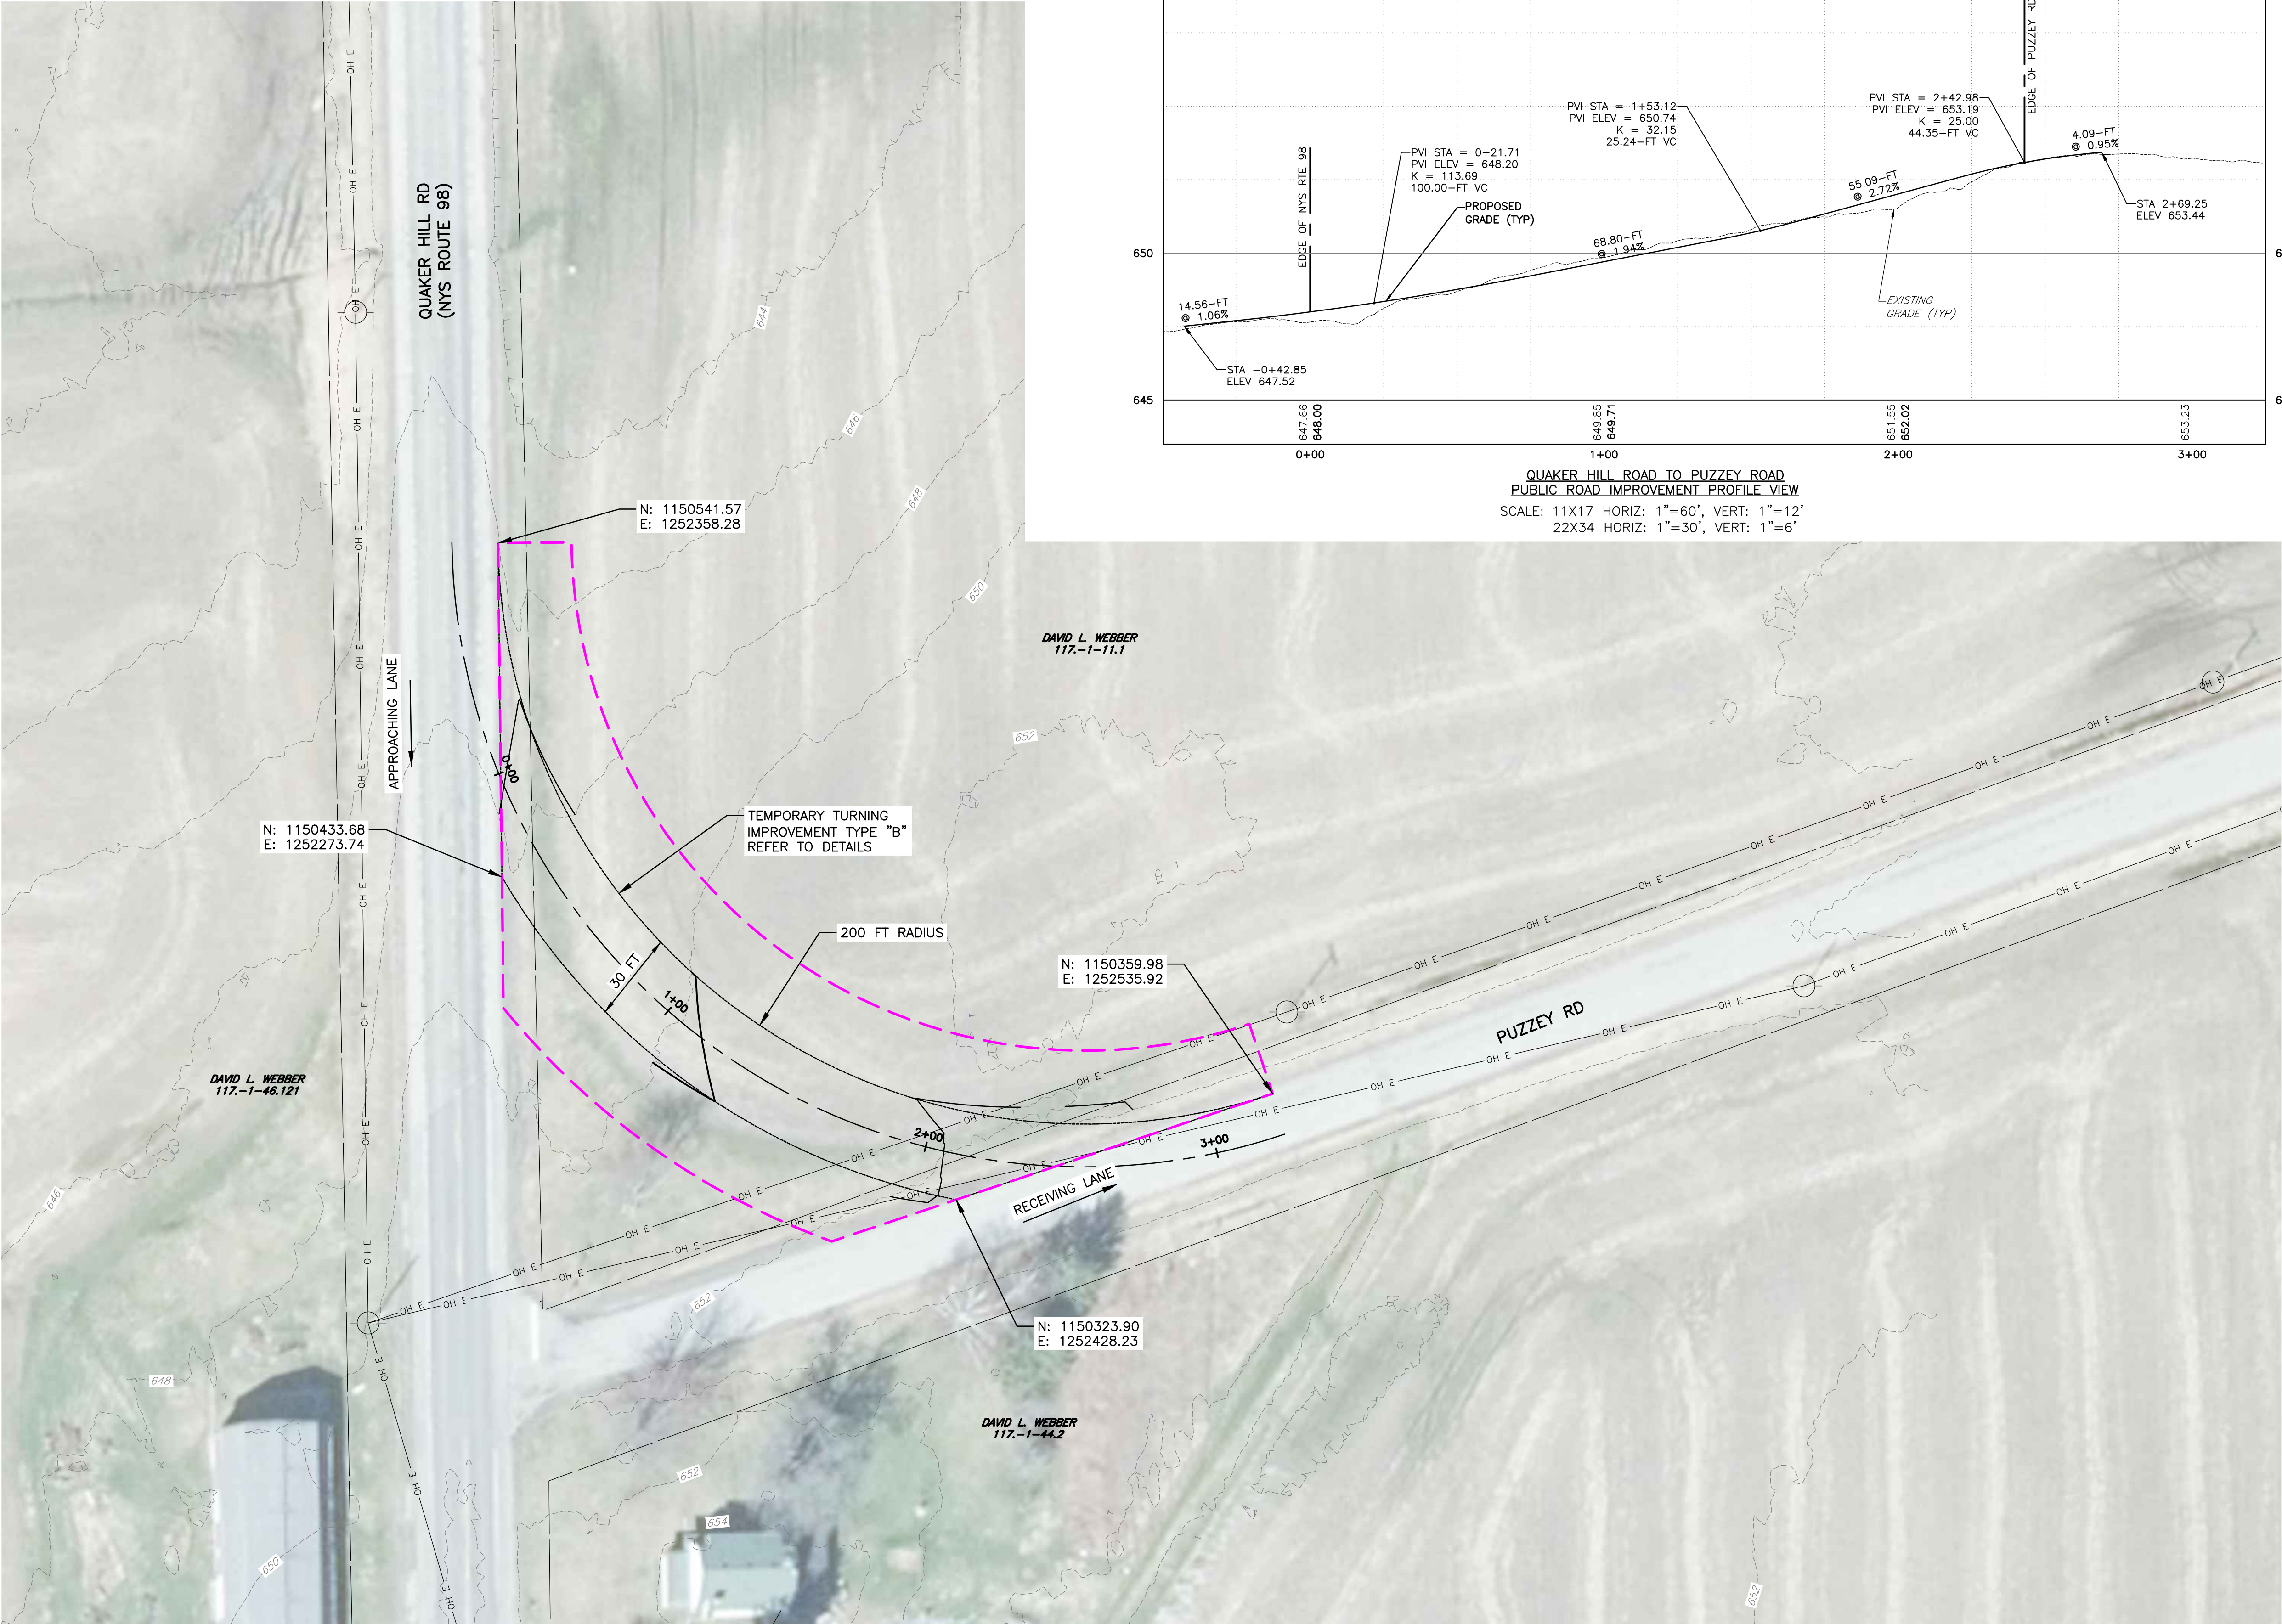


PROJECT		TITLE OF DRAWING		DRAWING NO.	
HERITAGE WIND FARM ORLEANS COUNTY PERMIT PLAN SET		INTERSECTION IMPROVEMENT (QUAKER HILL ROAD TO PUZZEY ROAD)		C-107	
FA PROJECT NO. 210779		PROJECT MANAGER C. LANGE		ISSUE DATE 07/2022	
DRAWN BY CH		SCALE AS SHOWN		REV	
COPYRIGHT © 2022 FISHER ASSOCIATES, P.E., L.S., L.A., D.P.C.		New York State Education Law, Section 1605(3) requires that all drawings and plans for any person, unless by the licensed professional engineer or land surveyor, to alter on them in any way, if an item bearing the seal of said the offering engineer or land surveyor the notation "altered by" followed by the alteration, and a specific description of the alteration.		DESCRIPTION	
7		6		DATE	
5		4		BY	
3		2			
1					



 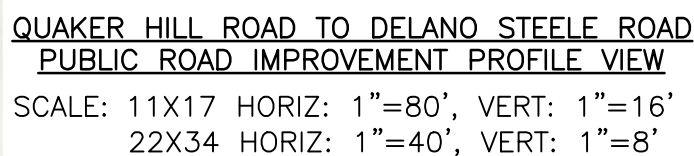
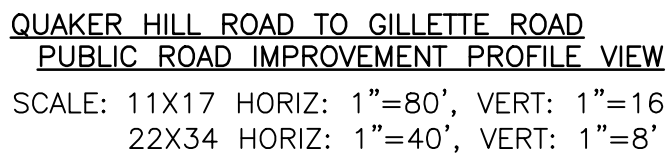


FILE NAME: H:\Projects\21\210779-00-Apex_Herl_Wind\Eng\CAD\CUT\210779 - Plan Indexes.dwg
DATE/TIME: 7/21/2022 8:04:41 PM
USER: Colin Harvey

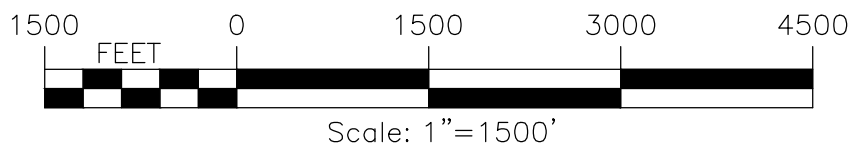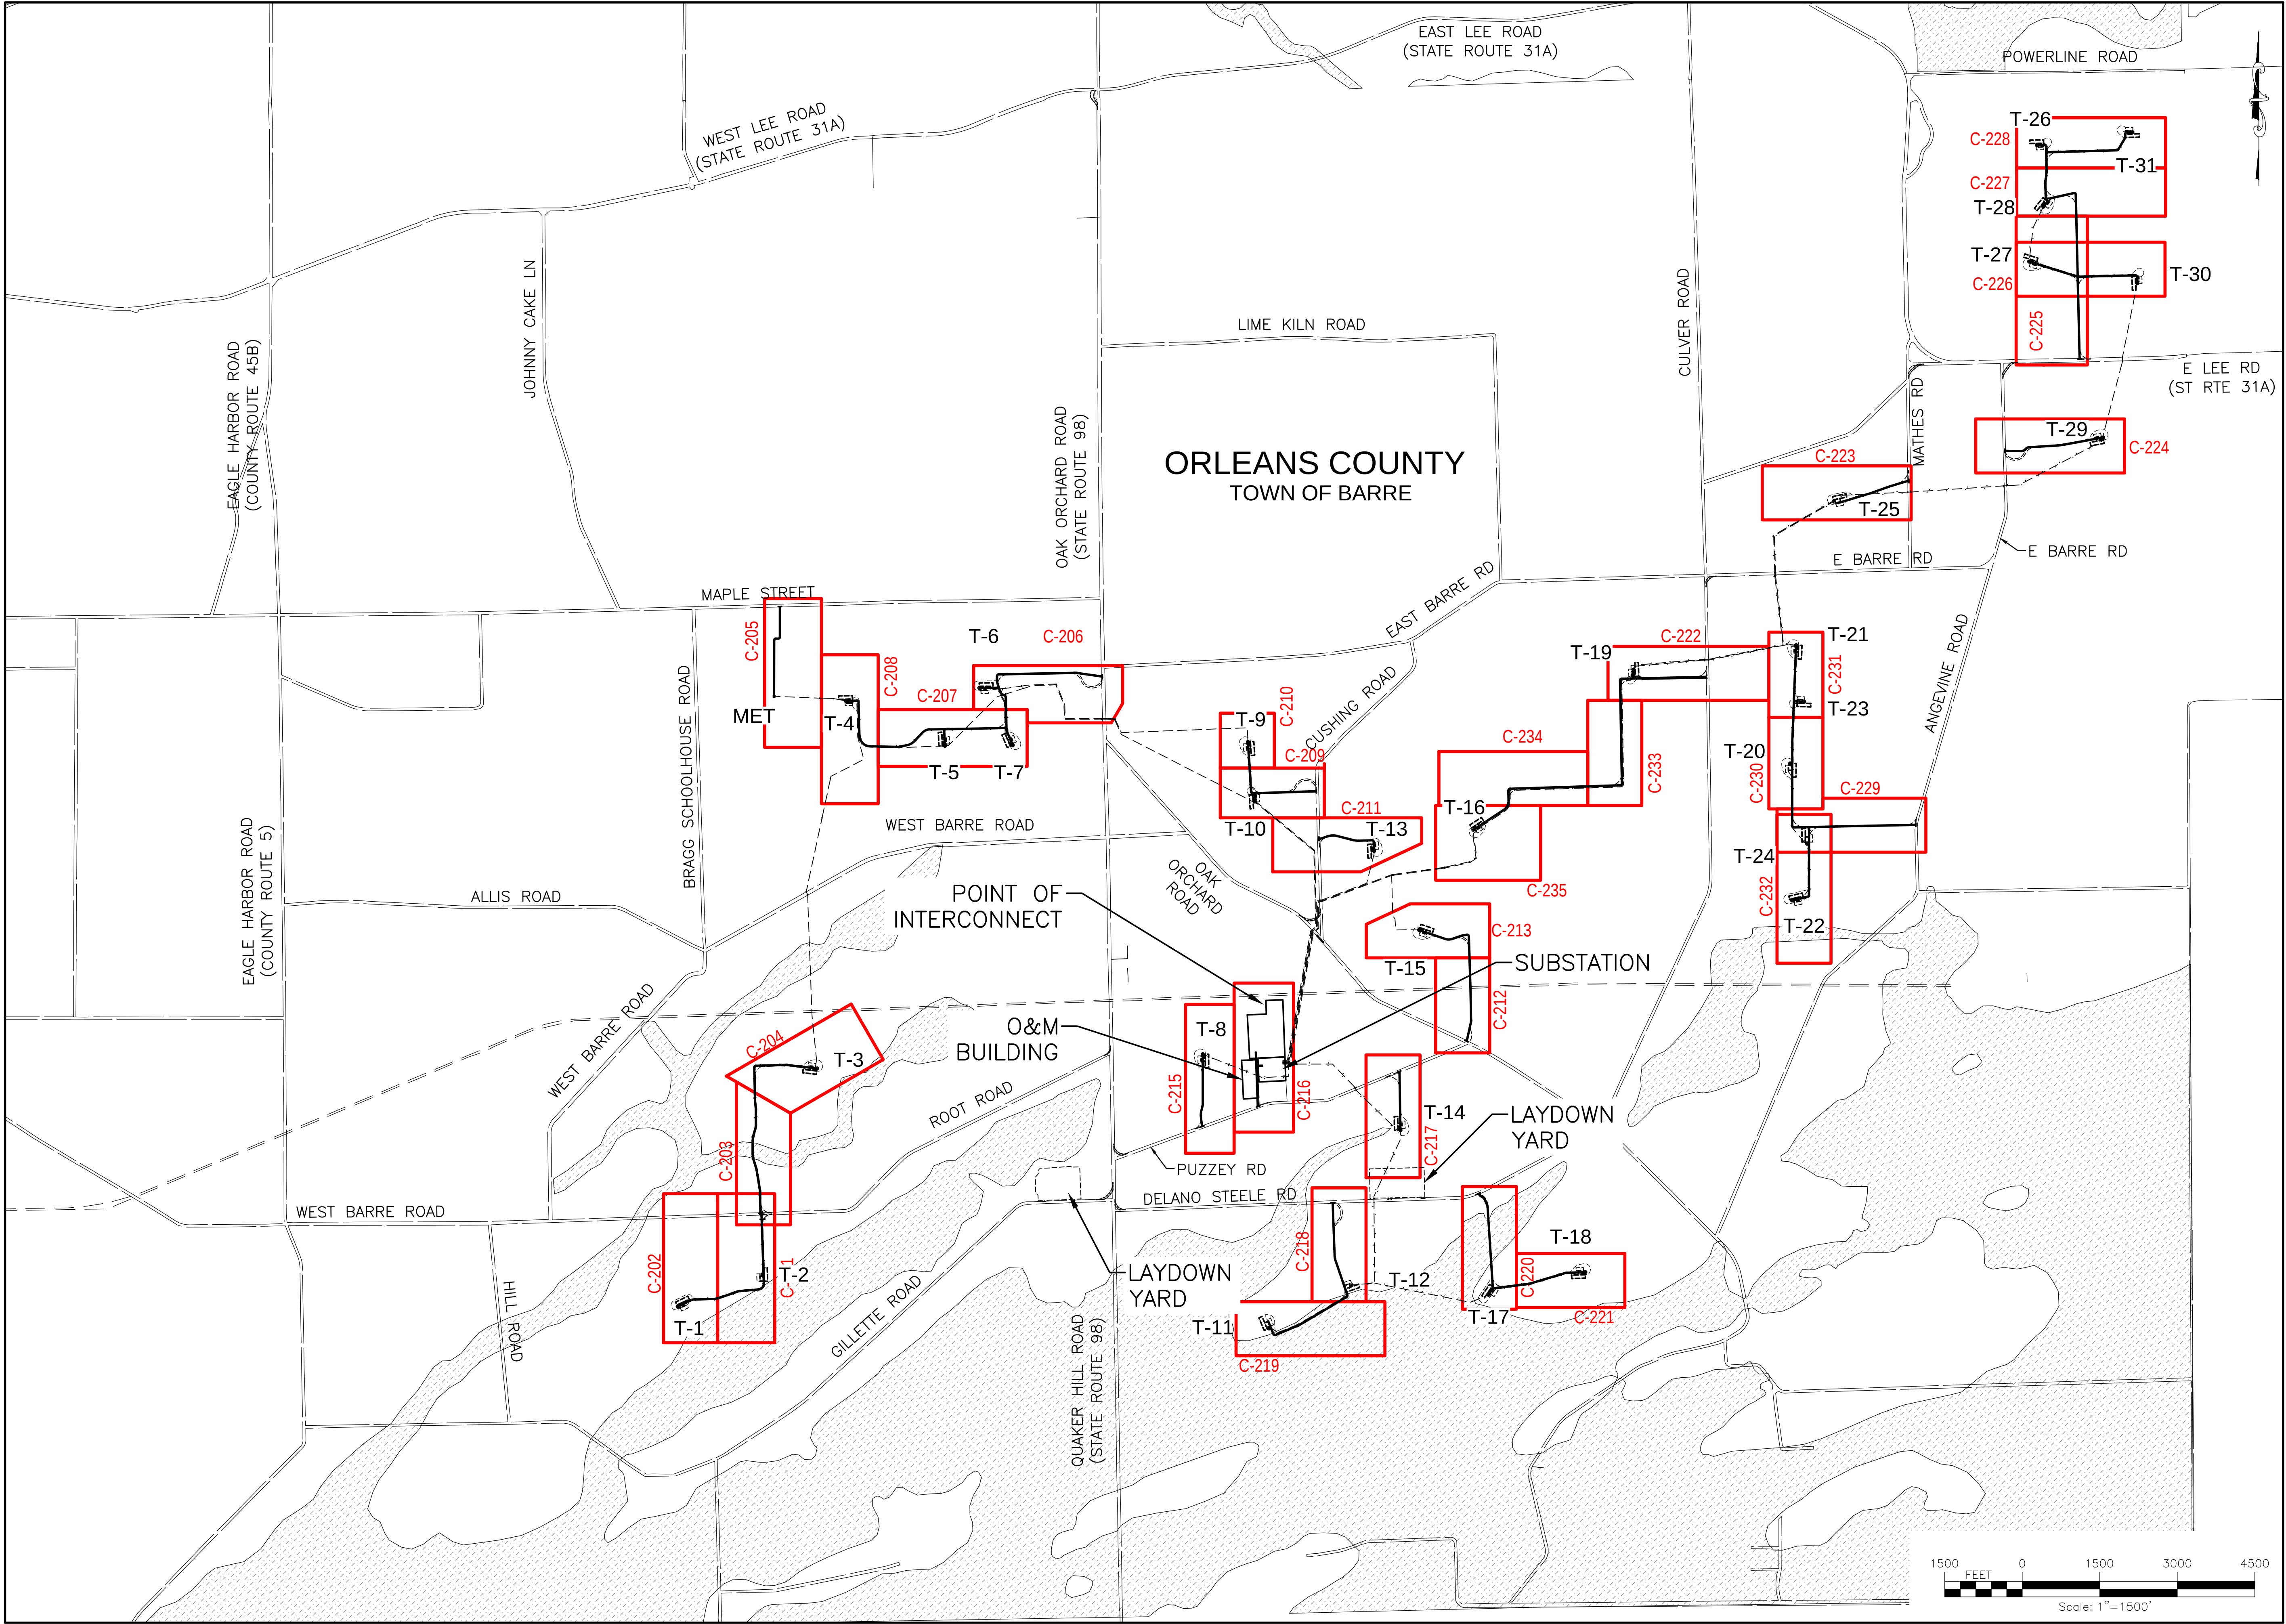


PROJECT HERITAGE WIND FARM ORLEANS COUNTY PERMIT PLAN SET		TITLE OF DRAWING ACCESS ROAD PLAN AND PROFILE PLAN INDEX		DRAWING NO. C-200	
FA PROJECT NO. 210779		PROJECT MANAGER C. LANGE		ISSUE DATE 07/2022	
DRAWN BY CH		SCALE AS SHOWN		REV	
COPYRIGHT © 2022 FISHER ASSOCIATES, P.E., L.S., L.A., D.P.C.		DESCRIPTION		DATE	
New York State Education Law, Section 1601(2)(b) requires that the seal of a professional engineer or land surveyor be placed on all drawings prepared by or for any person, unless the seal is already on the drawing. It is the responsibility of the professional engineer or land surveyor, to alter on item in any way, if an item bearing the seal of a professional engineer or land surveyor is altered. The notation "Altered by" followed by the name of the person making the alteration, and a specific description of the alteration.		BY			

FILE NAME: H:\Projects\21\210779-00-Apex_Herl_Wind\Eng\CAD\CUT\210779 - C201 - C205.dwg
DATE/TIME: 7/21/2022 8:10:38 PM
USER: Colin Harvey

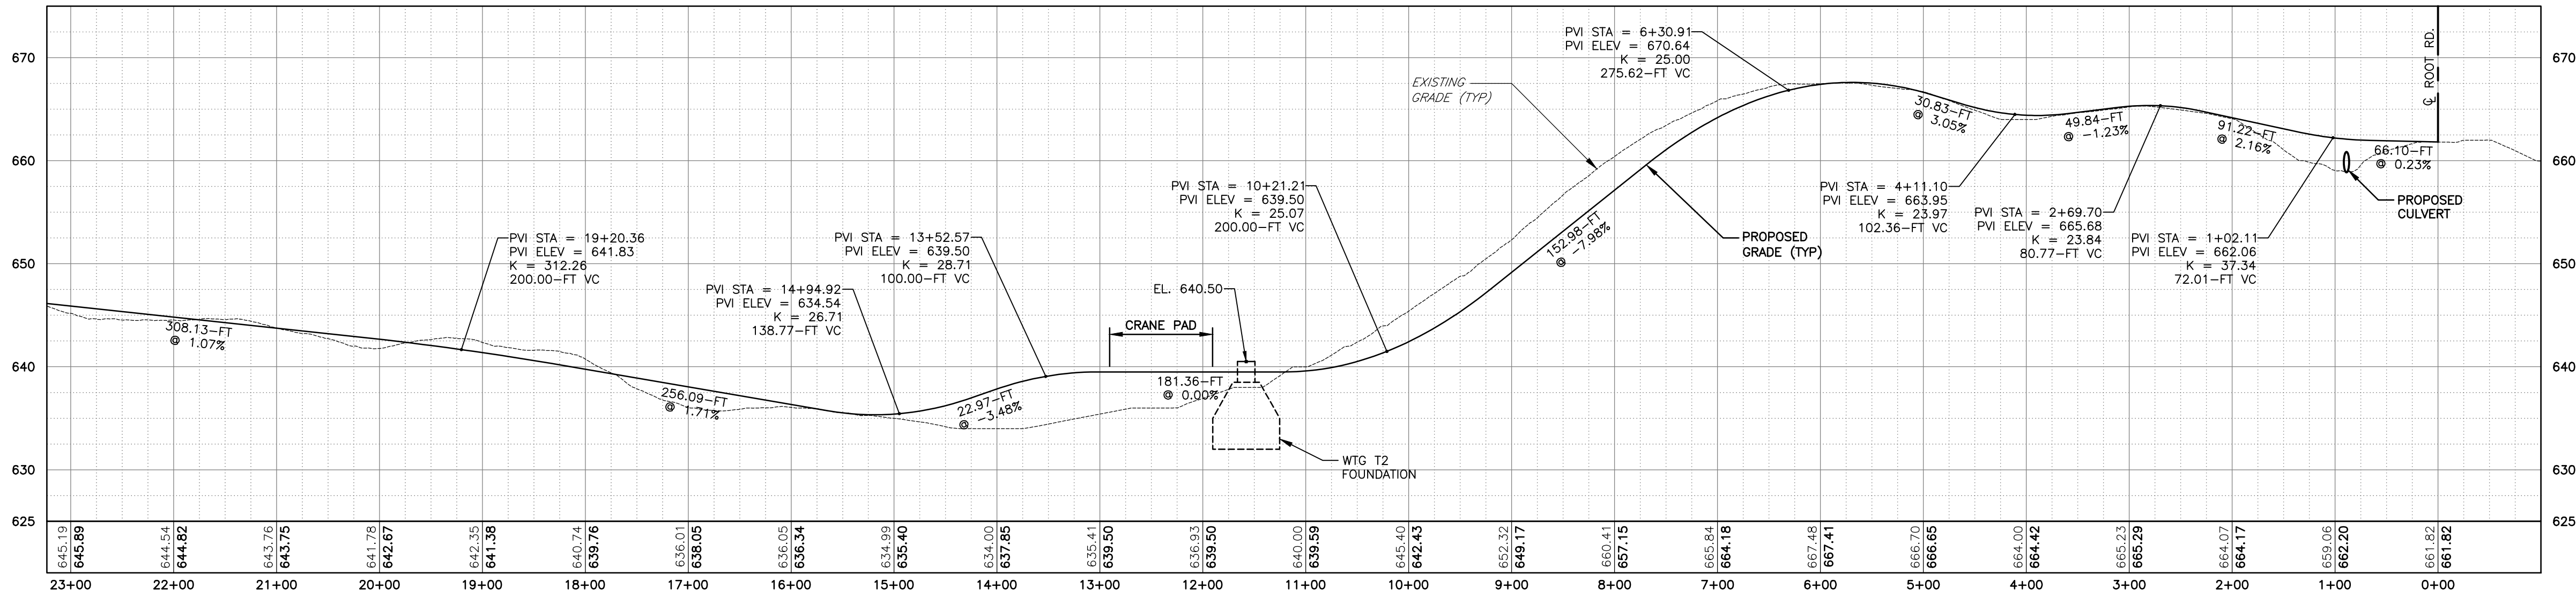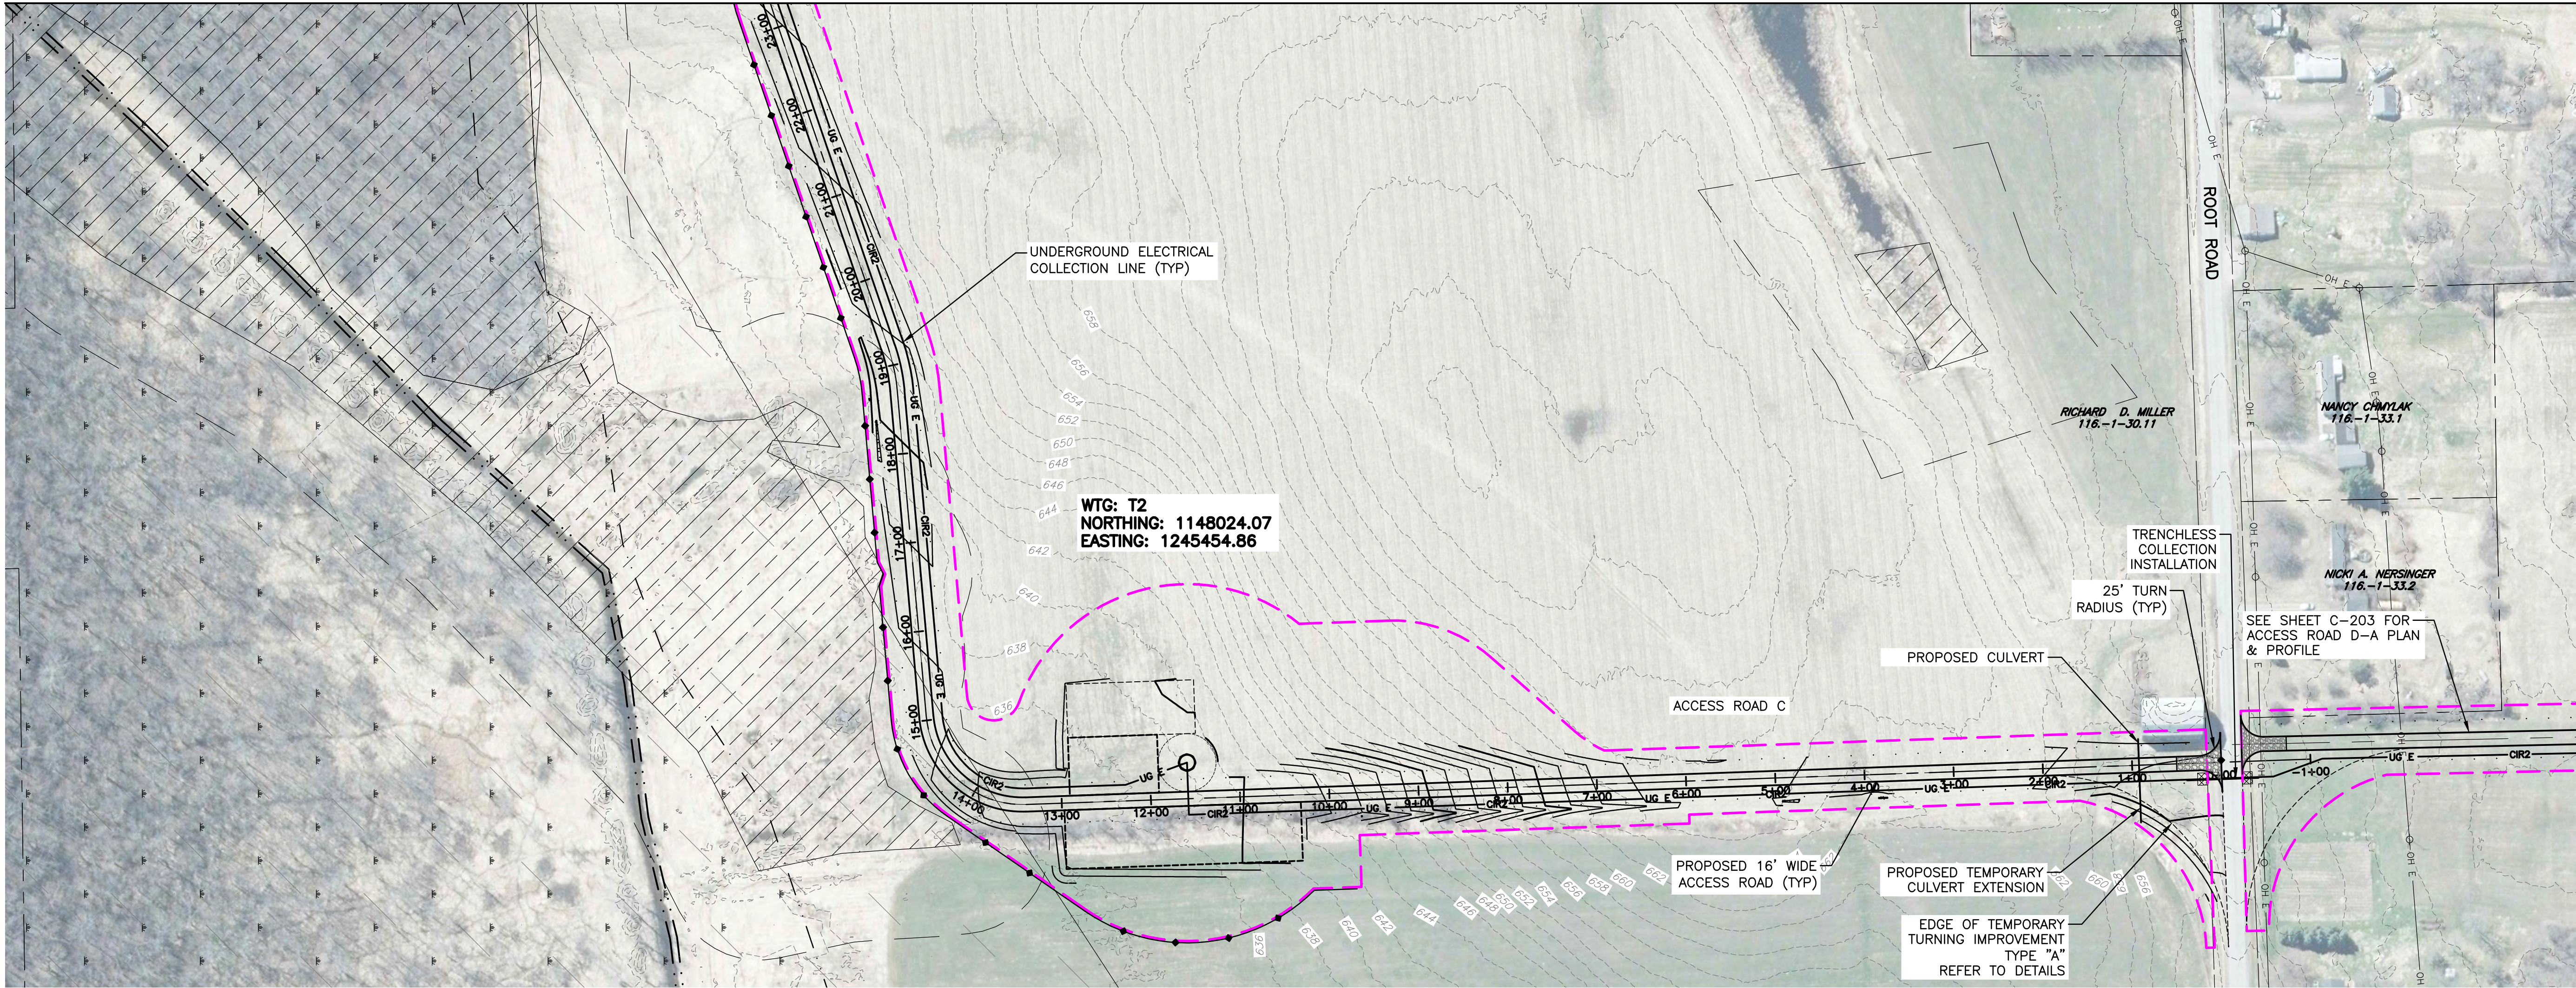


DRAWING NO. C-201	PROJECT HERITAGE WIND FARM ORLEANS COUNTY PERMIT PLAN SET	 HERITAGE — WIND —	 FISHER ASSOCIATES WWW.FISHERASSOC.COM	PROJECT MANAGER C. LANGE	FA PROJECT NO. 210779	COPYRIGHT © 2022 FISHER ASSOCIATES, P.E., L.S., L.A., D.P.C. New York State Education Law, Section 1601(2)(b) requires that all professional engineers and land surveyors, in order to be licensed, must adhere to the following standards of professional conduct: 1. The engineer or land surveyor shall not perform any service for which he or she is not licensed. 2. The engineer or land surveyor shall not perform any service for which he or she is not qualified by education, training, or experience. 3. The engineer or land surveyor shall not perform any service for which he or she is not properly supervised by a licensed professional engineer or land surveyor, to alter on item in any way. 4. The engineer or land surveyor shall not perform any service for which he or she is not properly supervised by a licensed professional engineer or land surveyor, to alter on item in any way. 5. The engineer or land surveyor shall not perform any service for which he or she is not properly supervised by a licensed professional engineer or land surveyor, to alter on item in any way. 6. The engineer or land surveyor shall not perform any service for which he or she is not properly supervised by a licensed professional engineer or land surveyor, to alter on item in any way. 7. The engineer or land surveyor shall not perform any service for which he or she is not properly supervised by a licensed professional engineer or land surveyor, to alter on item in any way.	7			
							6			
SHEET 024 OF 074	TITLE OF DRAWING ACCESS ROAD C PLAN AND PROFILE	 HERITAGE — WIND —	 FISHER ASSOCIATES WWW.FISHERASSOC.COM	PROJECT MANAGER C. LANGE	FA PROJECT NO. 210779	COPYRIGHT © 2022 FISHER ASSOCIATES, P.E., L.S., L.A., D.P.C. New York State Education Law, Section 1601(2)(b) requires that all professional engineers and land surveyors, in order to be licensed, must adhere to the following standards of professional conduct: 1. The engineer or land surveyor shall not perform any service for which he or she is not licensed. 2. The engineer or land surveyor shall not perform any service for which he or she is not qualified by education, training, or experience. 3. The engineer or land surveyor shall not perform any service for which he or she is not properly supervised by a licensed professional engineer or land surveyor, to alter on item in any way. 4. The engineer or land surveyor shall not perform any service for which he or she is not properly supervised by a licensed professional engineer or land surveyor, to alter on item in any way. 5. The engineer or land surveyor shall not perform any service for which he or she is not properly supervised by a licensed professional engineer or land surveyor, to alter on item in any way. 6. The engineer or land surveyor shall not perform any service for which he or she is not properly supervised by a licensed professional engineer or land surveyor, to alter on item in any way. 7. The engineer or land surveyor shall not perform any service for which he or she is not properly supervised by a licensed professional engineer or land surveyor, to alter on item in any way.	5			
							4			
							3			
							2			
							1			
							REV	DESCRIPTION	DATE	BY

FILE NAME: H:\Projects\21\210779-00-Apex_Herl_Wind\Eng\CAD\CUT\210779 - C201 - C205.dwg
DATE/TIME: 7/21/2022 8:11:08 PM
USER: Colin Harvey

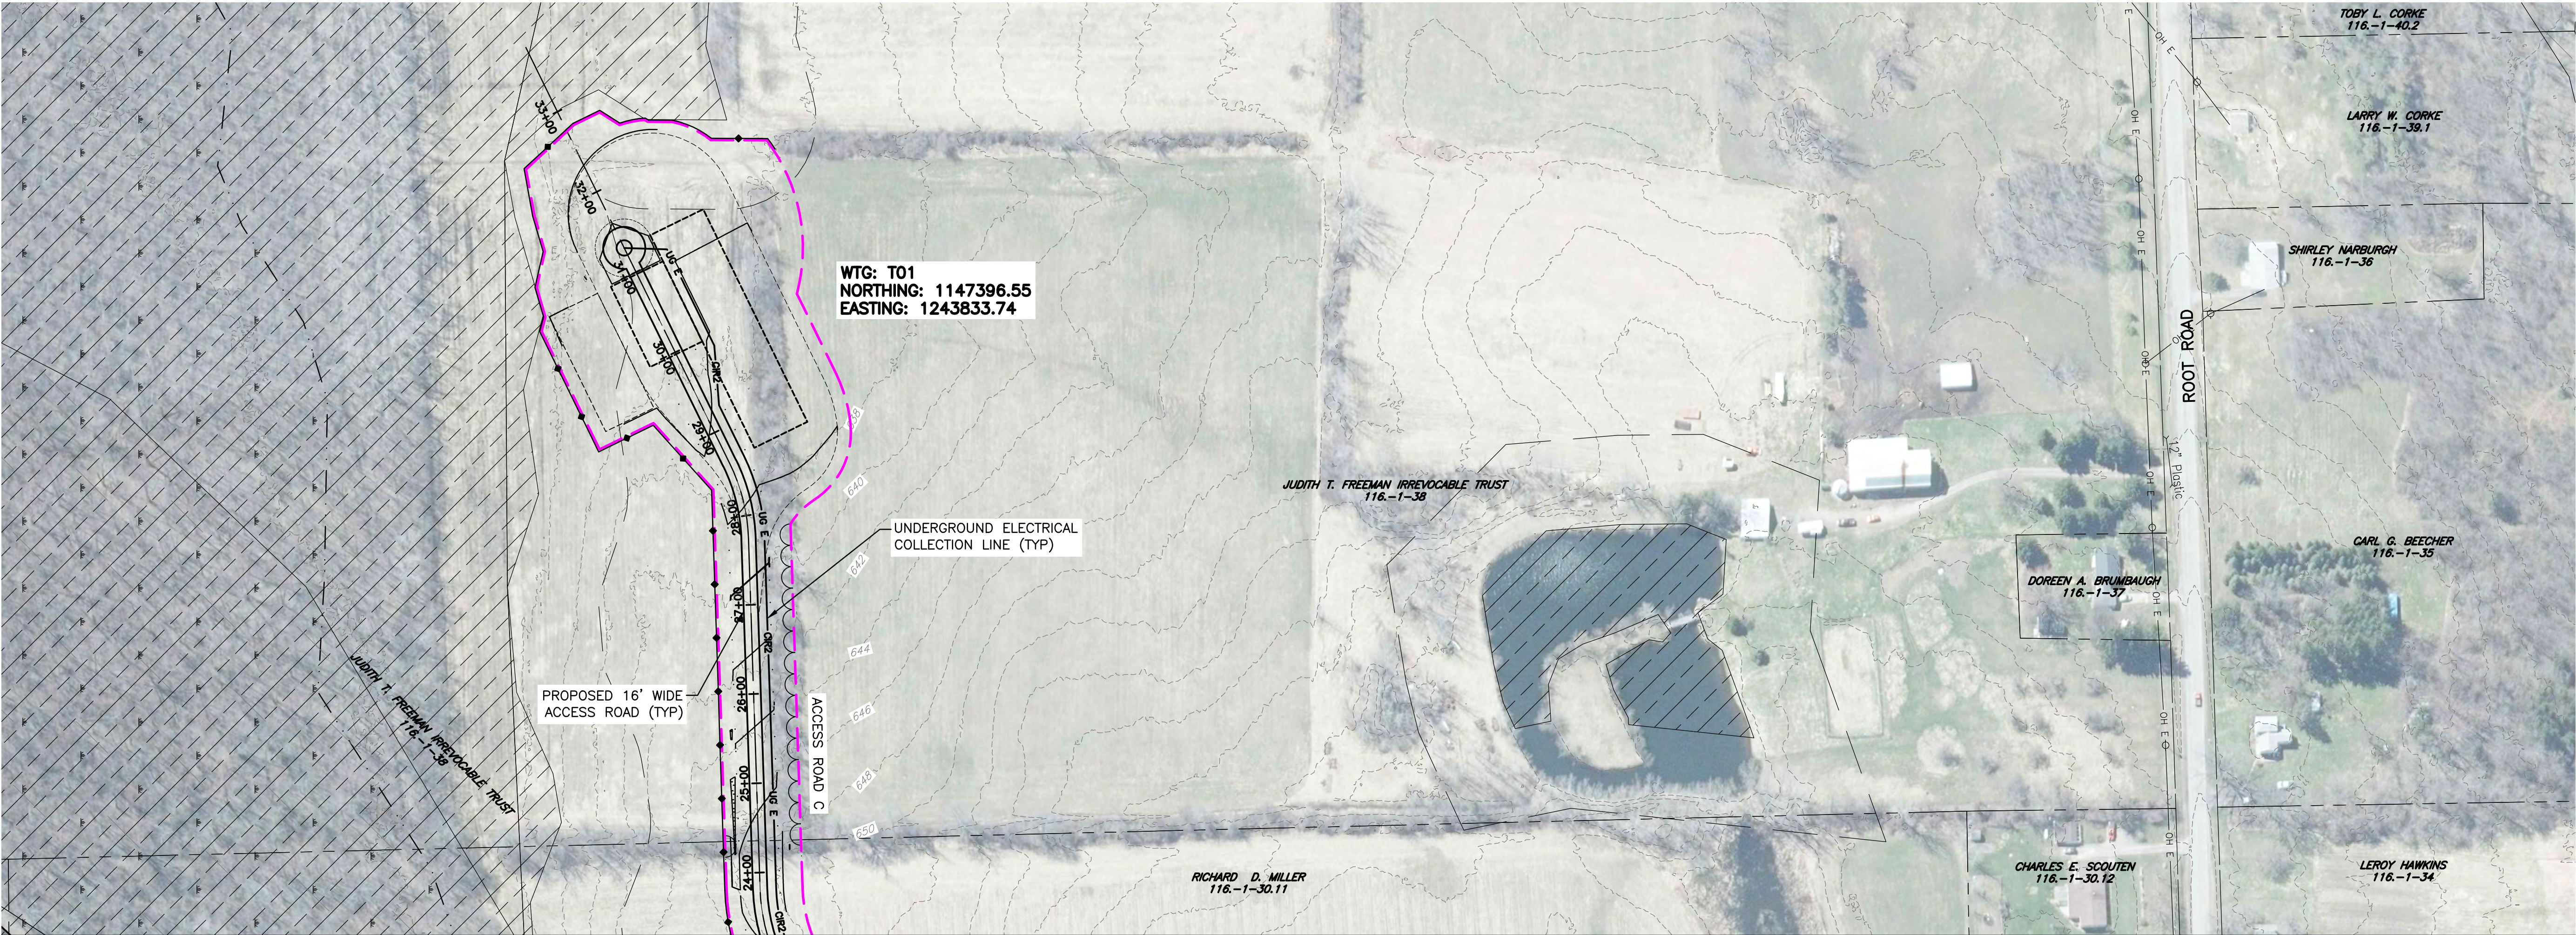

MATCHLINE - SEE C-201


PLAN VIEW
SCALE: 11X17 1"=200'
22X34 1"=100'

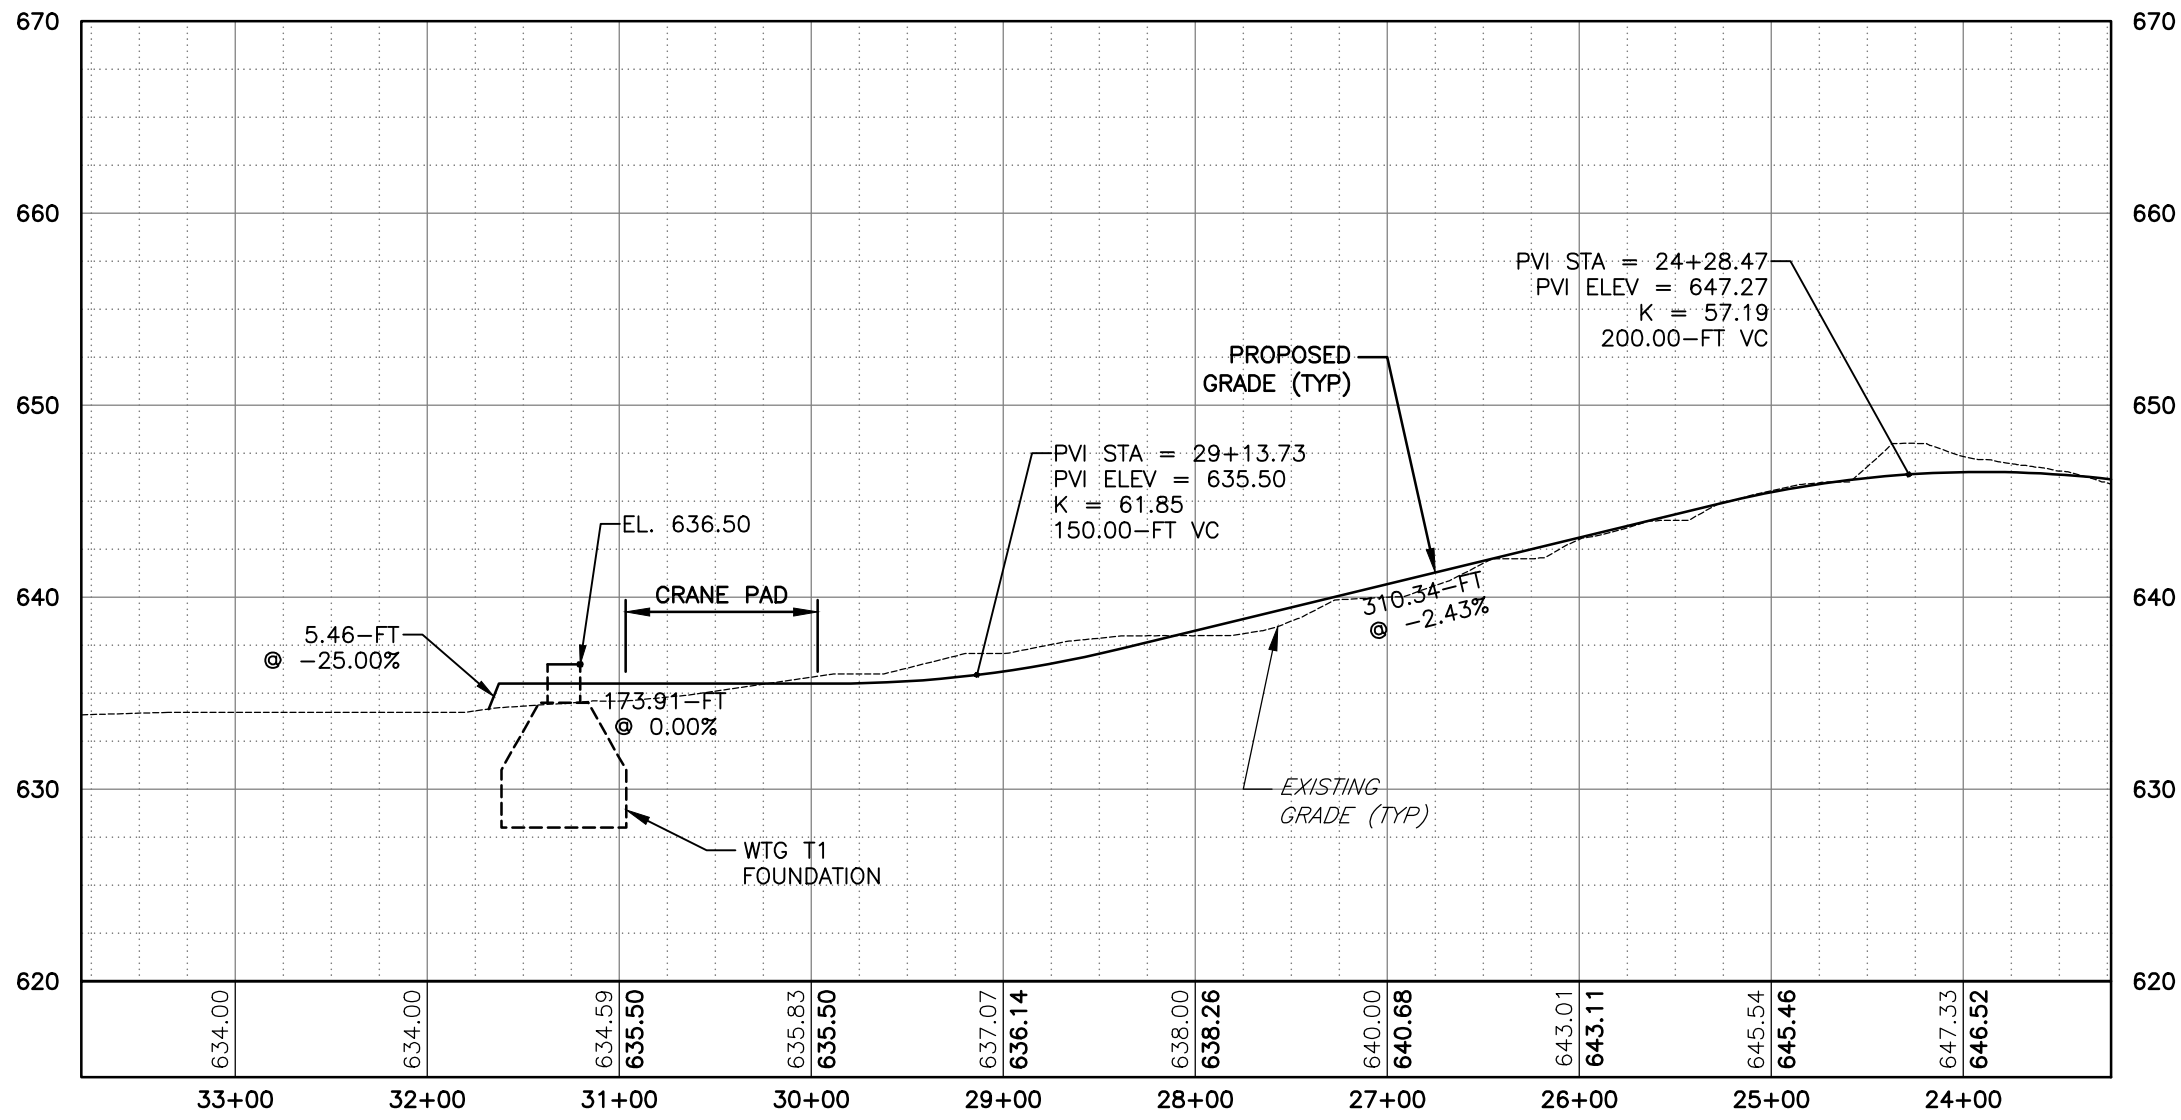


ACCESS ROAD 'C' PROFILE VIEW
SCALE: 11X17 HORIZ: 1"=200', VERT: 1"=40'
22X34 HORIZ: 1"=100', VERT: 1"=20'

DRAWING NO.		PROJECT HERITAGE WIND FARM ORLEANS COUNTY PERMIT PLAN SET		 FISHER ASSOCIATES WWW.FISHERASSOC.COM		TITLE OF DRAWING ACCESS ROAD C PLAN AND PROFILE		FA PROJECT NO. 210779 PROJECT MANAGER C. LANGE		COPYRIGHT © 2022 FISHER ASSOCIATES, P.E., L.S., L.A., D.P.C.		7			
C-202		SHEET 025 OF 074		 HERITAGE WIND		DRAWN BY CH SCALE AS SHOWN		ISSUE DATE 07/2022		New York State Education Law, Section 1605(3)(ii) requires that all drawings shall be prepared by a professional land surveyor, to alter on them in any way, if an item bearing the seal of said the offering engineer or land surveyor has been altered by a person other than the original engineer or land surveyor the alteration, and a specific description of the alteration.		6			
										This plan for any portion, unless by the original professional engineer or land surveyor, to alter on them in any way.		5			
												4			
												3			
												2			
								1		REV		DATE		BY	

FILE NAME: H:\Projects\21\210779-00-Apex_Herl_Wind\CAD\Eng\210779 - C201 - C205.dwg
DATE/TIME: 7/21/2022 8:12:38 PM
USER: Colin Harvey

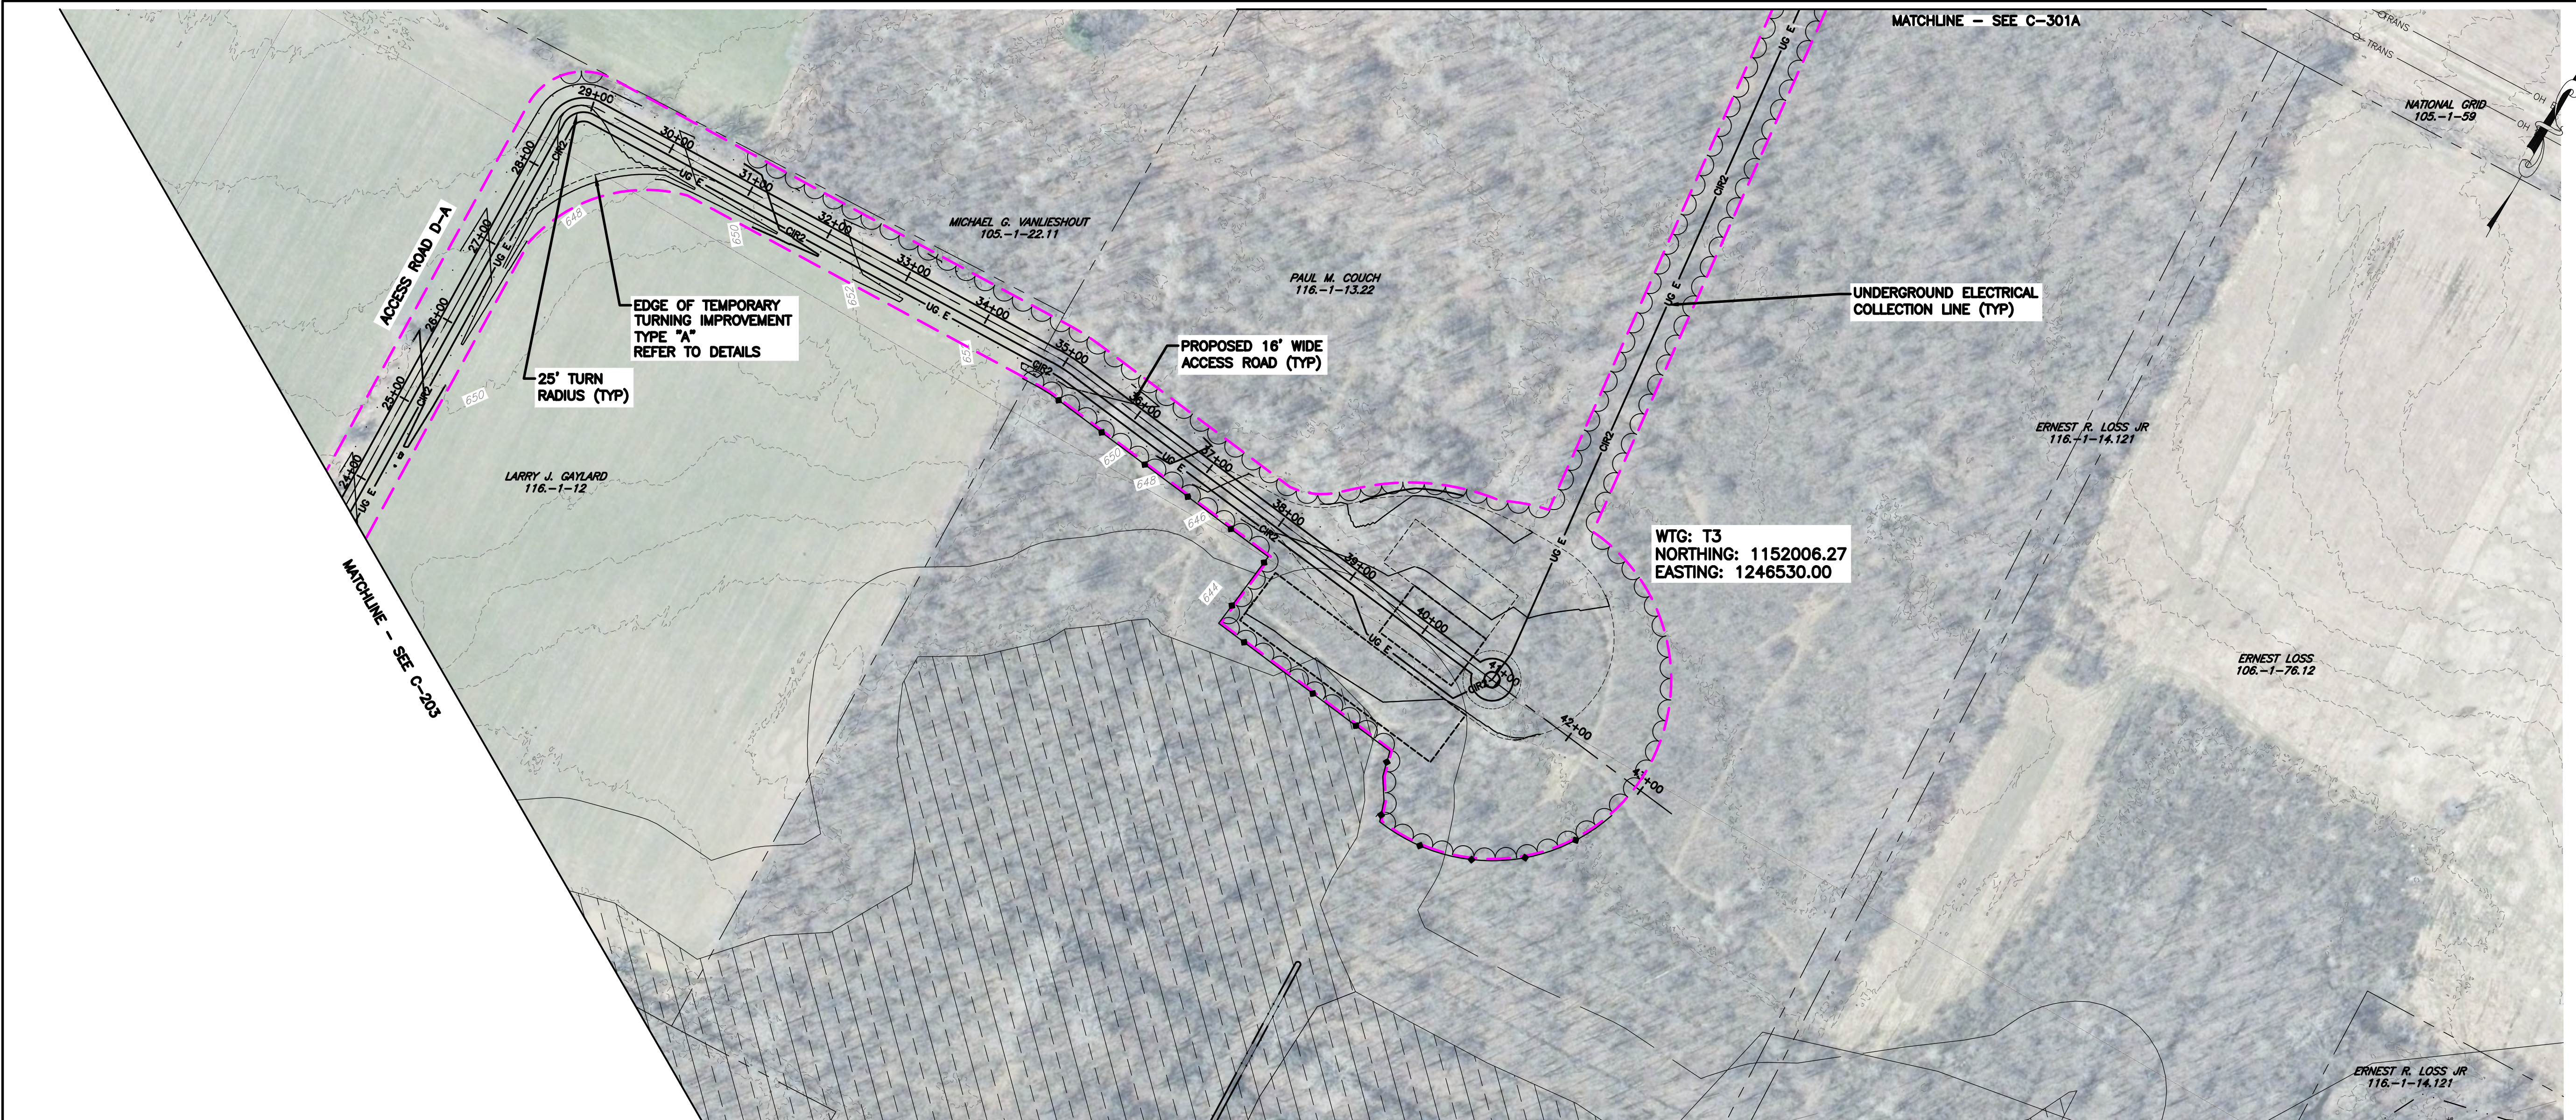

PLAN VIEW
SCALE: 11X17 1"=200'
22X34 1"=100'

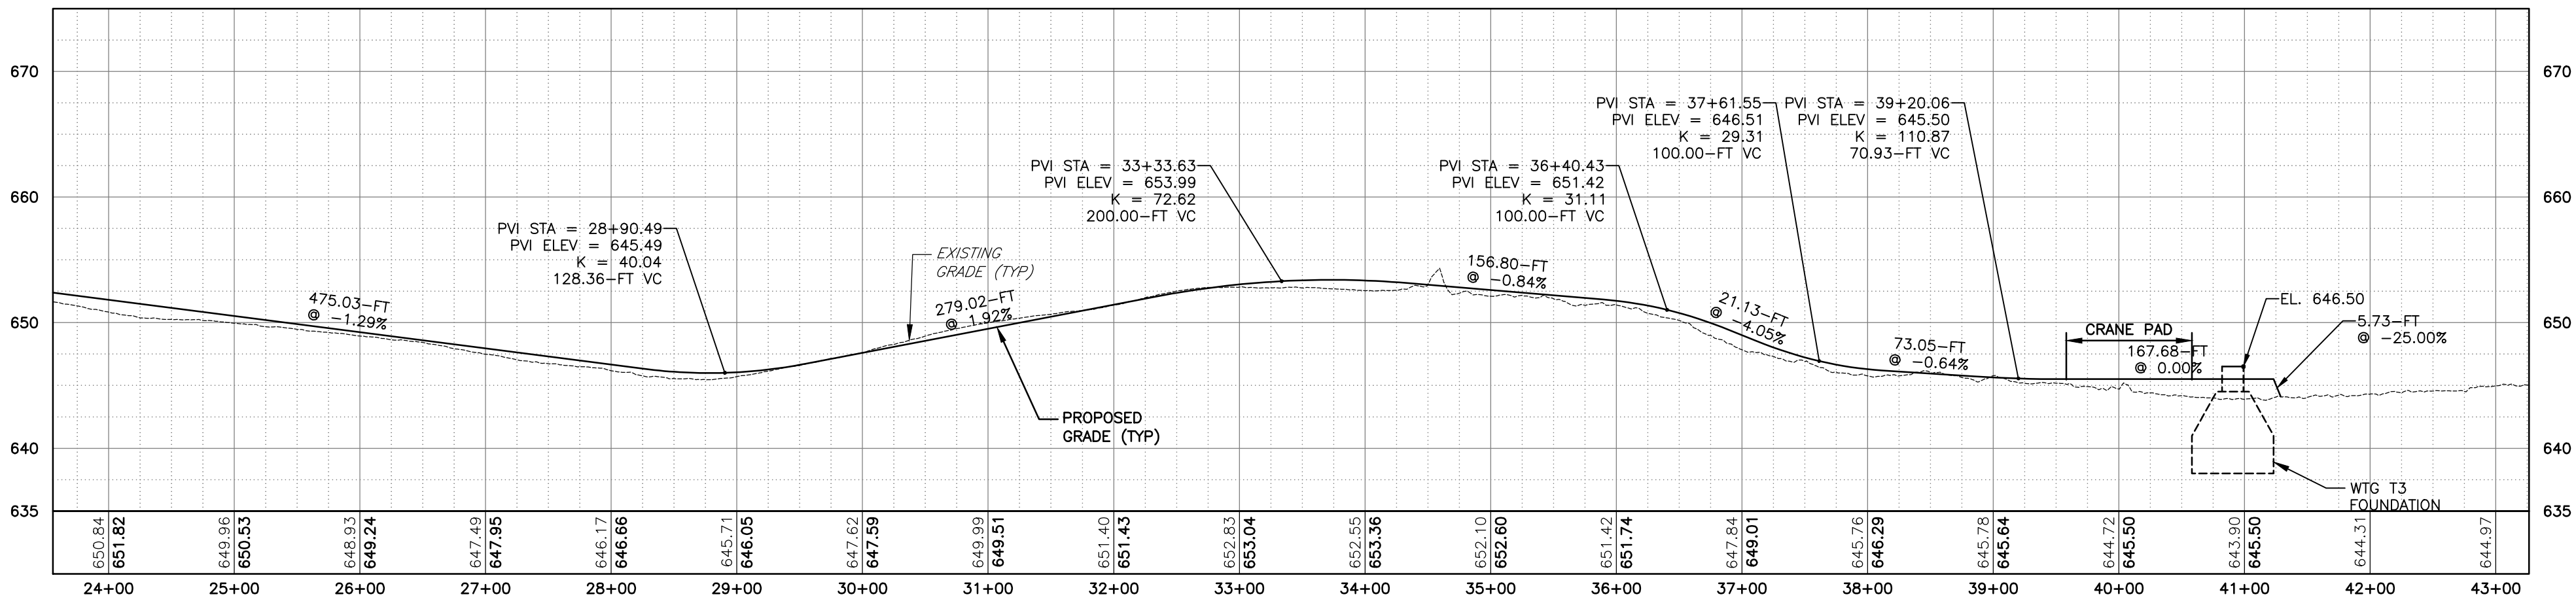

ACCESS ROAD 'D-A' PROFILE VIEW
SCALE: 11X17 HORIZ: 1"=200', VERT: 1"=40'
22X34 HORIZ: 1"=100', VERT: 1"=20'

FA PROJECT NO.		PROJECT MANAGER		DRAWN BY		SCALE		ISSUE DATE	
210779		C. LANGE		CH		AS SHOWN		07/2022	
PROJECT		HERITAGE WIND FARM		ORLEANS COUNTY		PERMIT PLAN SET		TITLE OF DRAWING	
DRAWING NO.		C-204		SHEET 027 OF 074		DATE		BY	
DESCRIPTION		ACCESS ROAD D-A		DATE		BY		REV	
1									
2									
3									
4									
5									
6									
7									


COPYRIGHT © 2022
FISHER ASSOCIATES,
P.E., L.S., L.A., D.P.C.
New York State Education Law, Section
1605(2)(b) requires that the seal of the
Professional Engineer or Professional
Surveyor be placed on all drawings of the
Professional Engineer or Professional
Surveyor, to alter on item in any way.
If an item bearing the seal of a
Professional Engineer or Professional
Surveyor is altered by a person other than
the Professional Engineer or Professional
Surveyor, the seal shall be considered
invalid, and a specific description
of the alteration.

FA PROJECT NO.
210779
PROJECT MANAGER
C. LANGE
DRAWN BY
CH
SCALE
AS SHOWN
ISSUE DATE
07/2022




PROJECT
HERITAGE WIND FARM
ORLEANS COUNTY
PERMIT PLAN SET
TITLE OF DRAWING
ACCESS ROAD D-A PLAN AND PROFILE

DRAWING NO.
C-204
SHEET 027 OF 074

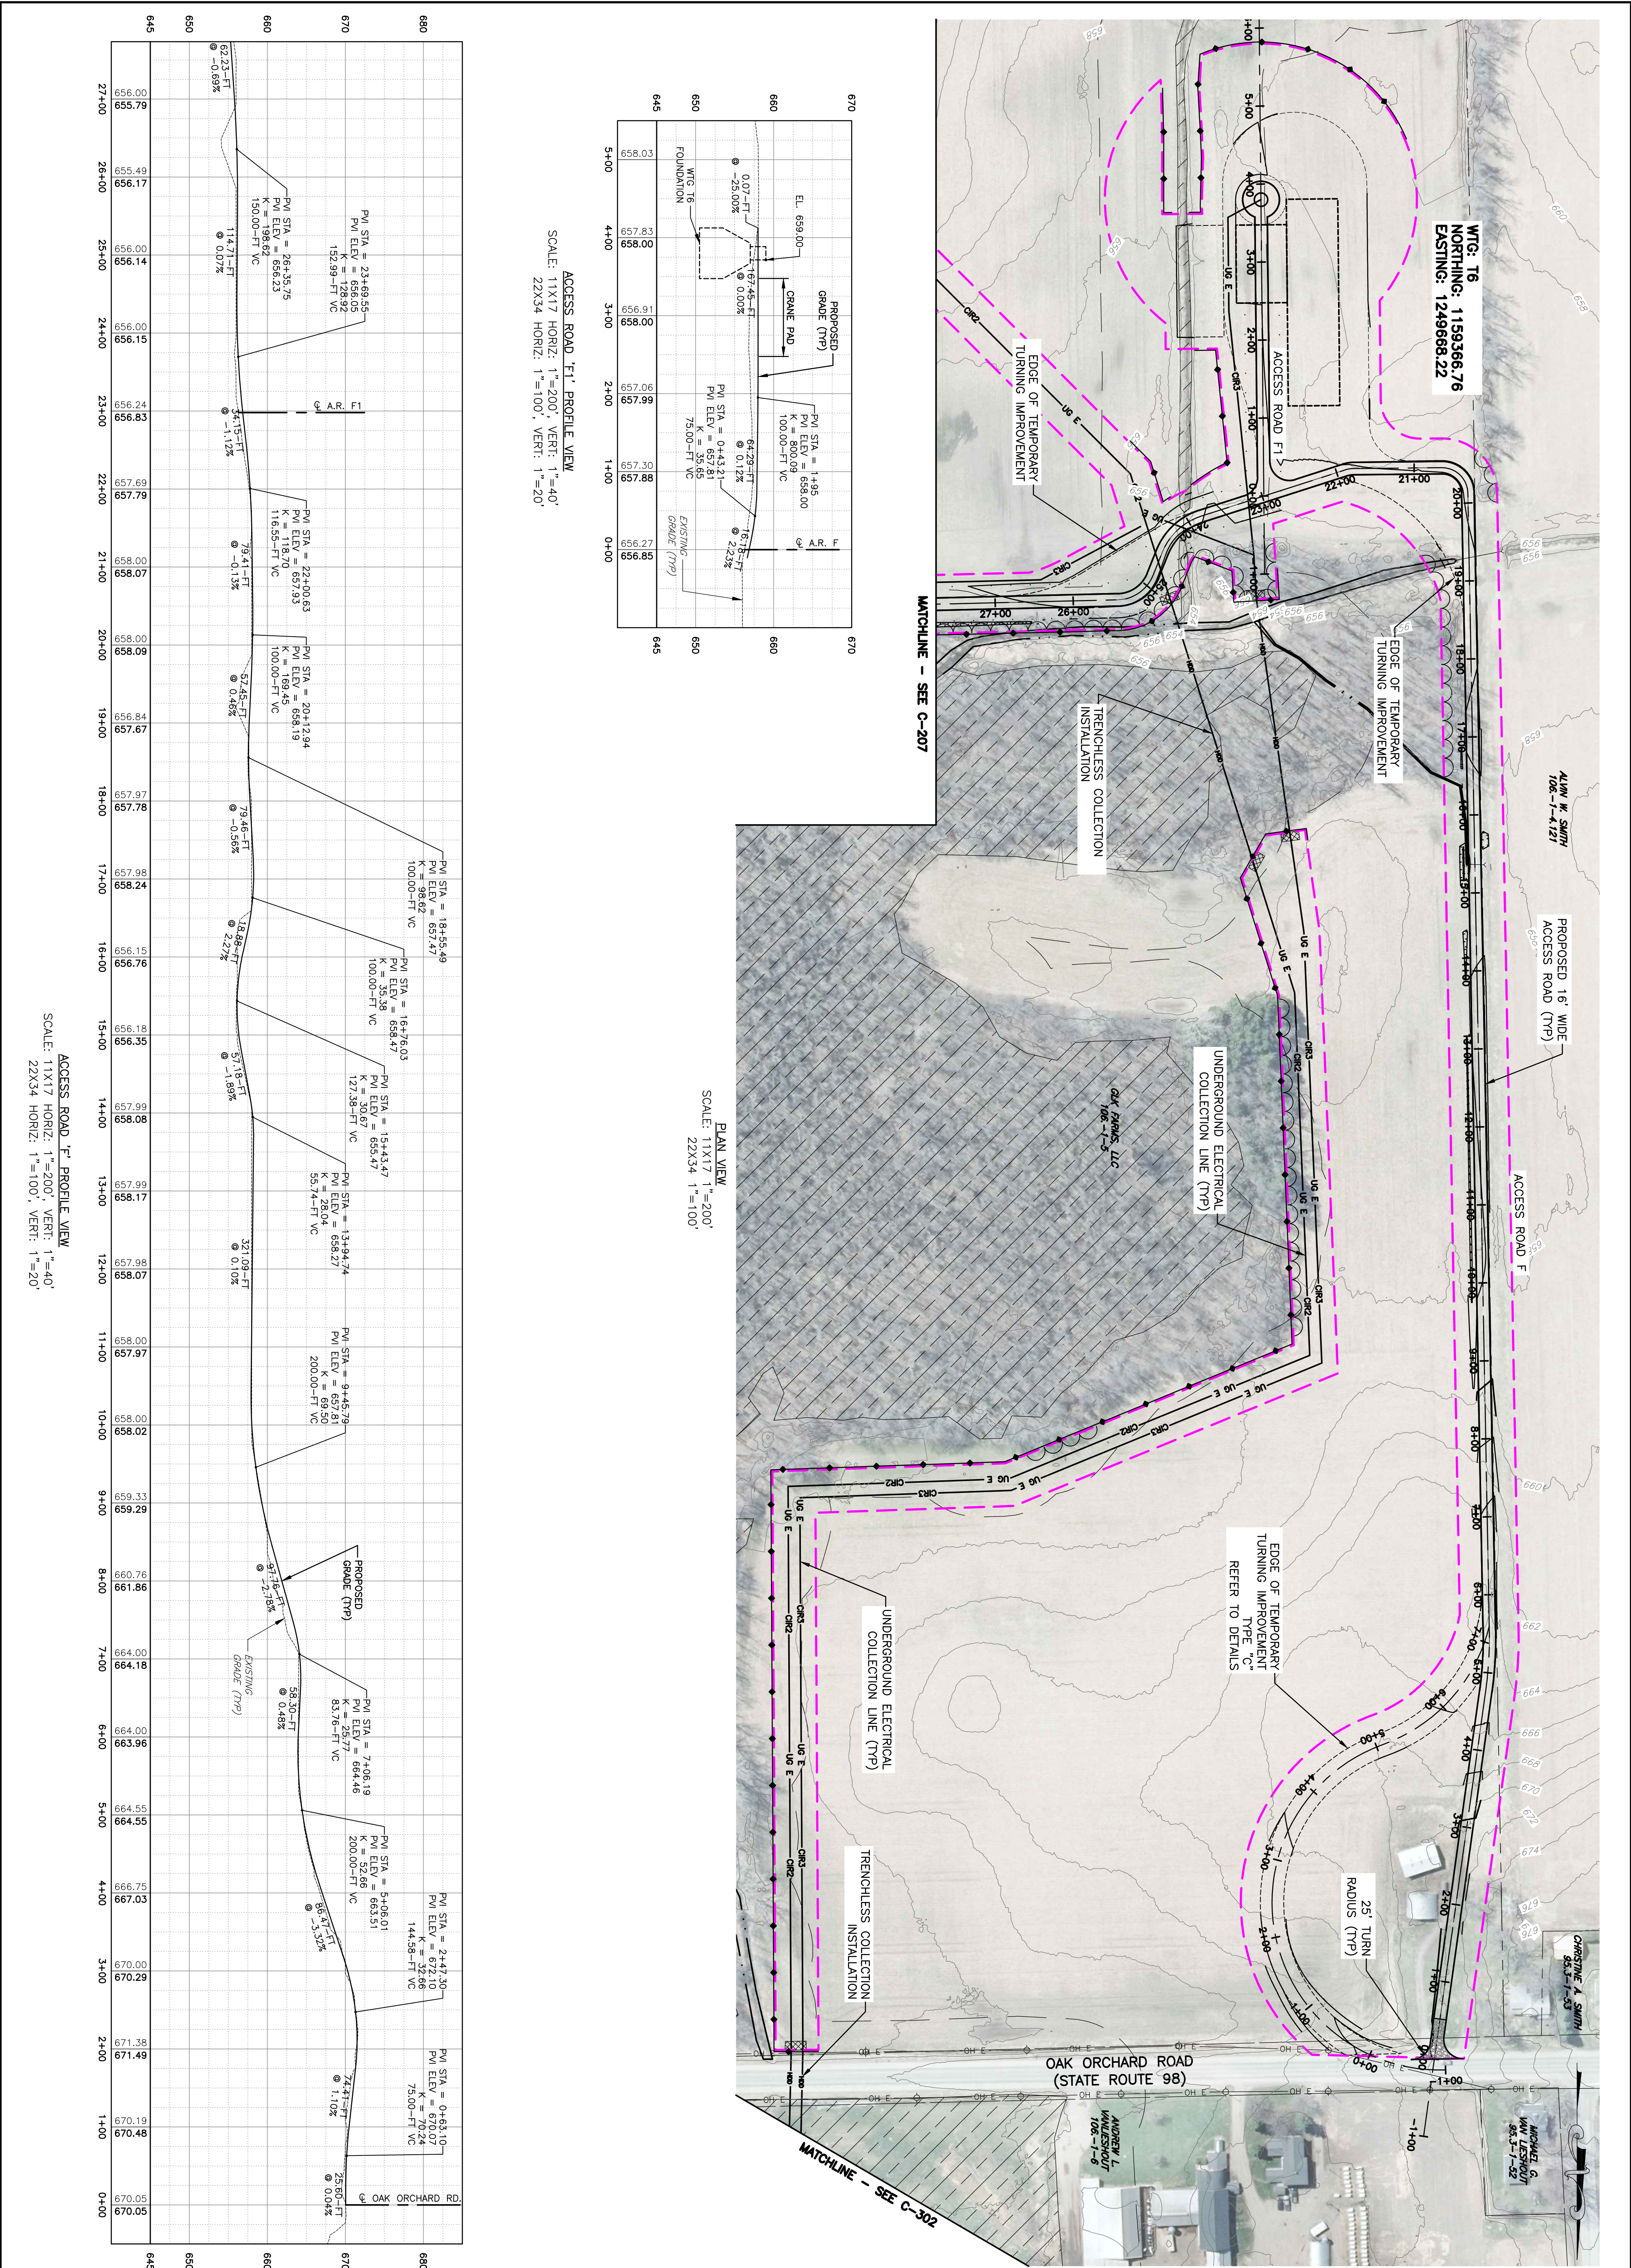


DRAWING NO. C-206 SHEET 029 OF 074	PROJECT HERITAGE WIND FARM ORLEANS COUNTY PERMIT PLAN SET	 FISHER ASSOCIATES WWW.FISHERASSOC.COM	FA PROJECT NO. 210779 PROJECT MANAGER C. LANGE DRAWN BY CH SCALE AS SHOWN	ISSUE DATE 07/2022	COPYRIGHT © 2022 FISHER ASSOCIATES, P.E., L.S., L.A., D.P.C. New York State Education Law Section 7239 states that it is a violation of this law for any person, unless he/she is acting under the direction of a licensed professional engineer or land surveyor, to alter an item in any way. If an item bearing the seal of an engineer or land surveyor is altered, the altering engineer or land surveyor shall affix to the item his/her seal and the notation "altered by" followed by his/her signature and the date of such alteration, and a specific description of the alteration.	7 6 5 4 3 2 1 REV	DESCRIPTION	DATE	BY
	TITLE OF DRAWING ACCESS ROAD F & F1 PLAN AND PROFILE								


FILE NAME: H:\Projects\21\210779-00-Apex_Her_Wind\Eng\CAD\210779 - C206 - C210.dwg
DATE/TIME: 7/21/2022 8:21:13 PM
USER: Colin Harvey

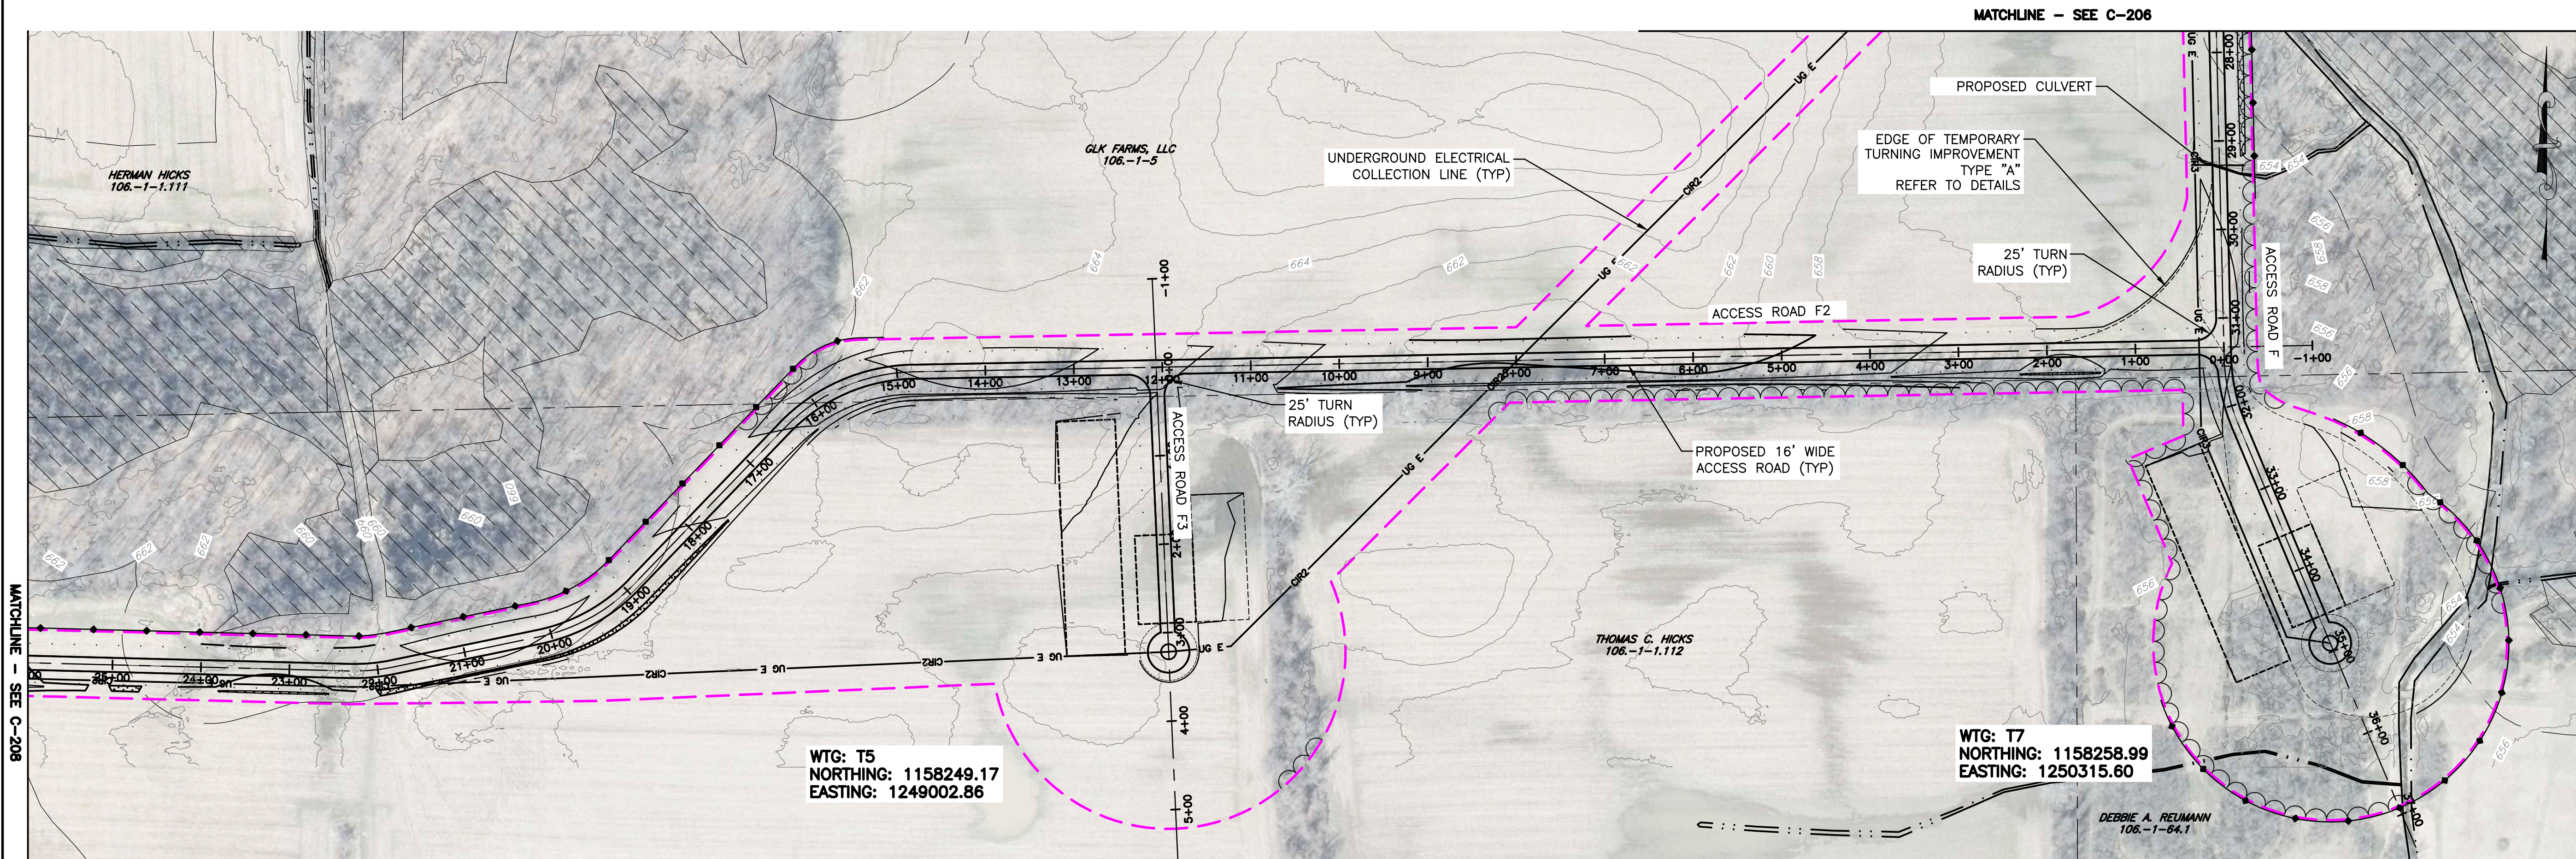


PLAN VIEW
SCALE: 11X17 1"=200'
22X34 1"=100'

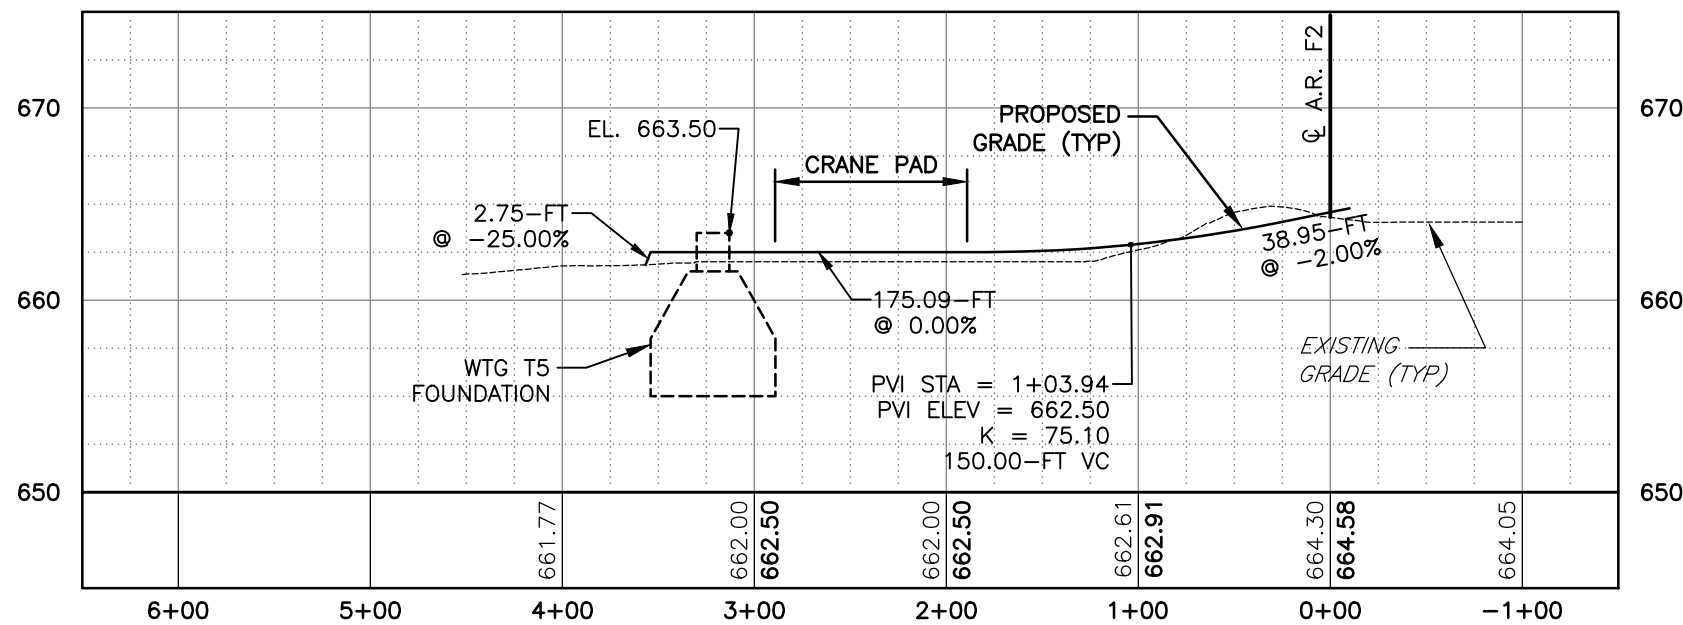

ACCESS ROAD 'F3' PROFILE VIEW
SCALE: 11X17 HORIZ: 1"=200', VERT: 1"=40'
22X34 HORIZ: 1"=100', VERT: 1"=20'

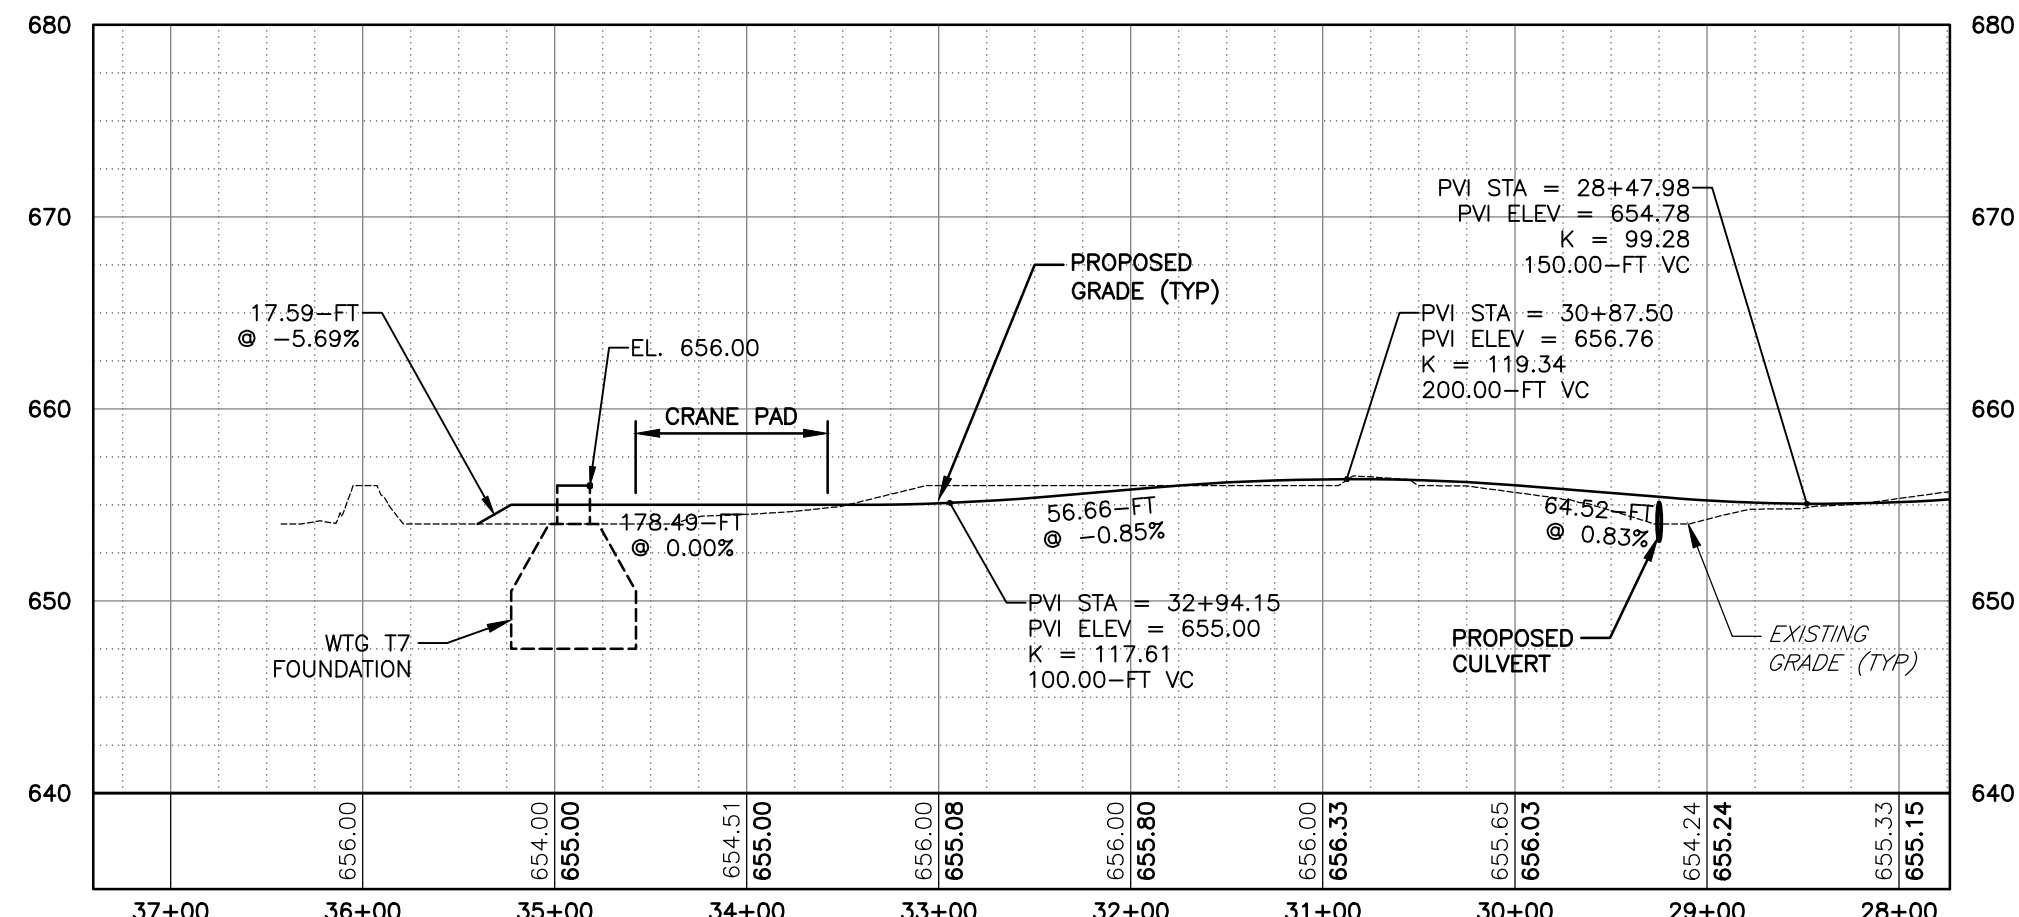

ACCESS ROAD 'F2' PROFILE VIEW
SCALE: 11X17 HORIZ: 1"=200', VERT: 1"=40'
22X34 HORIZ: 1"=100', VERT: 1"=20'

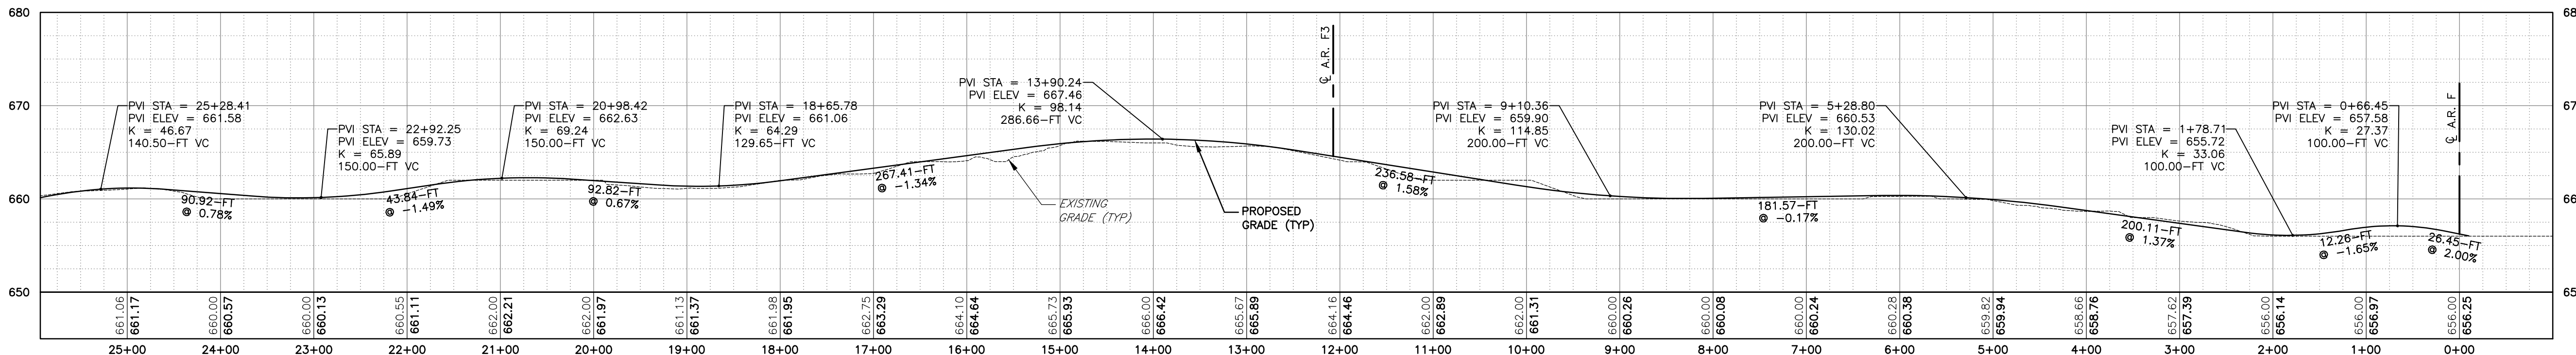

ACCESS ROAD 'F2' PROFILE VIEW
SCALE: 11X17 HORIZ: 1"=200', VERT: 1"=40'
22X34 HORIZ: 1"=100', VERT: 1"=20'

PROJECT	TITLE OF DRAWING	DRAWING NO.	DATE	BY
HERITAGE WIND FARM ORLEANS COUNTY PERMIT PLAN SET	ACCESS ROAD F2 & F3 PLAN AND PROFILE	C-207		
SHEET 030 OF 074				
FA PROJECT NO.	PROJECT MANAGER	DRAWN BY	SCALE	ISSUE DATE
210779	C. LANGE	CH	AS SHOWN	07/2022
REV	DESCRIPTION	DATE	BY	
7				
6				
5				
4				
3				
2				
1				

COPYRIGHT © 2022
FISHER ASSOCIATES,
P.E., L.S., D.P.C.
New York State Education Law, Section
1601(2)(b) requires that the seal of the
Professional Engineer or Professional
Surveyor be placed on all drawings of a
surveyor, to alter on them in any way.
If an item bearing the seal of a
Professional Engineer or Professional
Surveyor is altered, the seal shall be
renewed by the Professional Engineer or
Surveyor, and a specific description
of the alteration.