

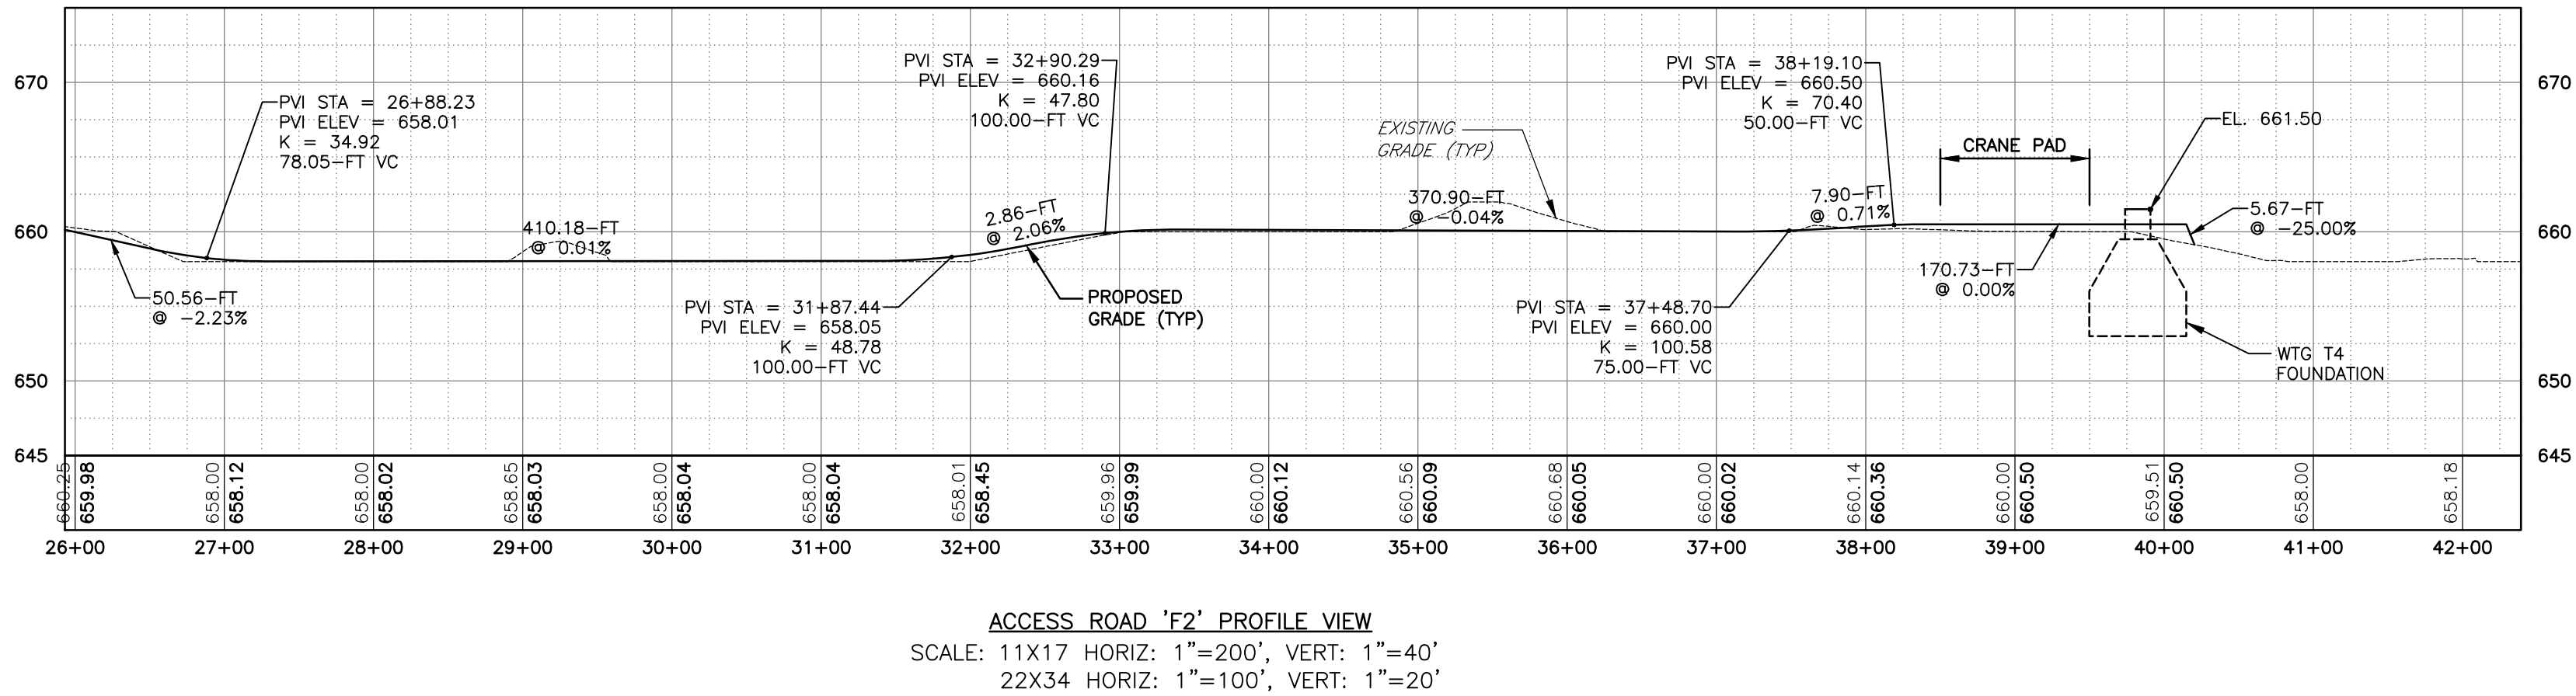


FILE NAME: H:\Projects\21\210779-00-Apex_Herl_Wind\Eng\CAD\UT\210779 - C206 - C210.dwg
DATE/TIME: 7/21/2022 8:21:58 PM
USER: Colin Harvey

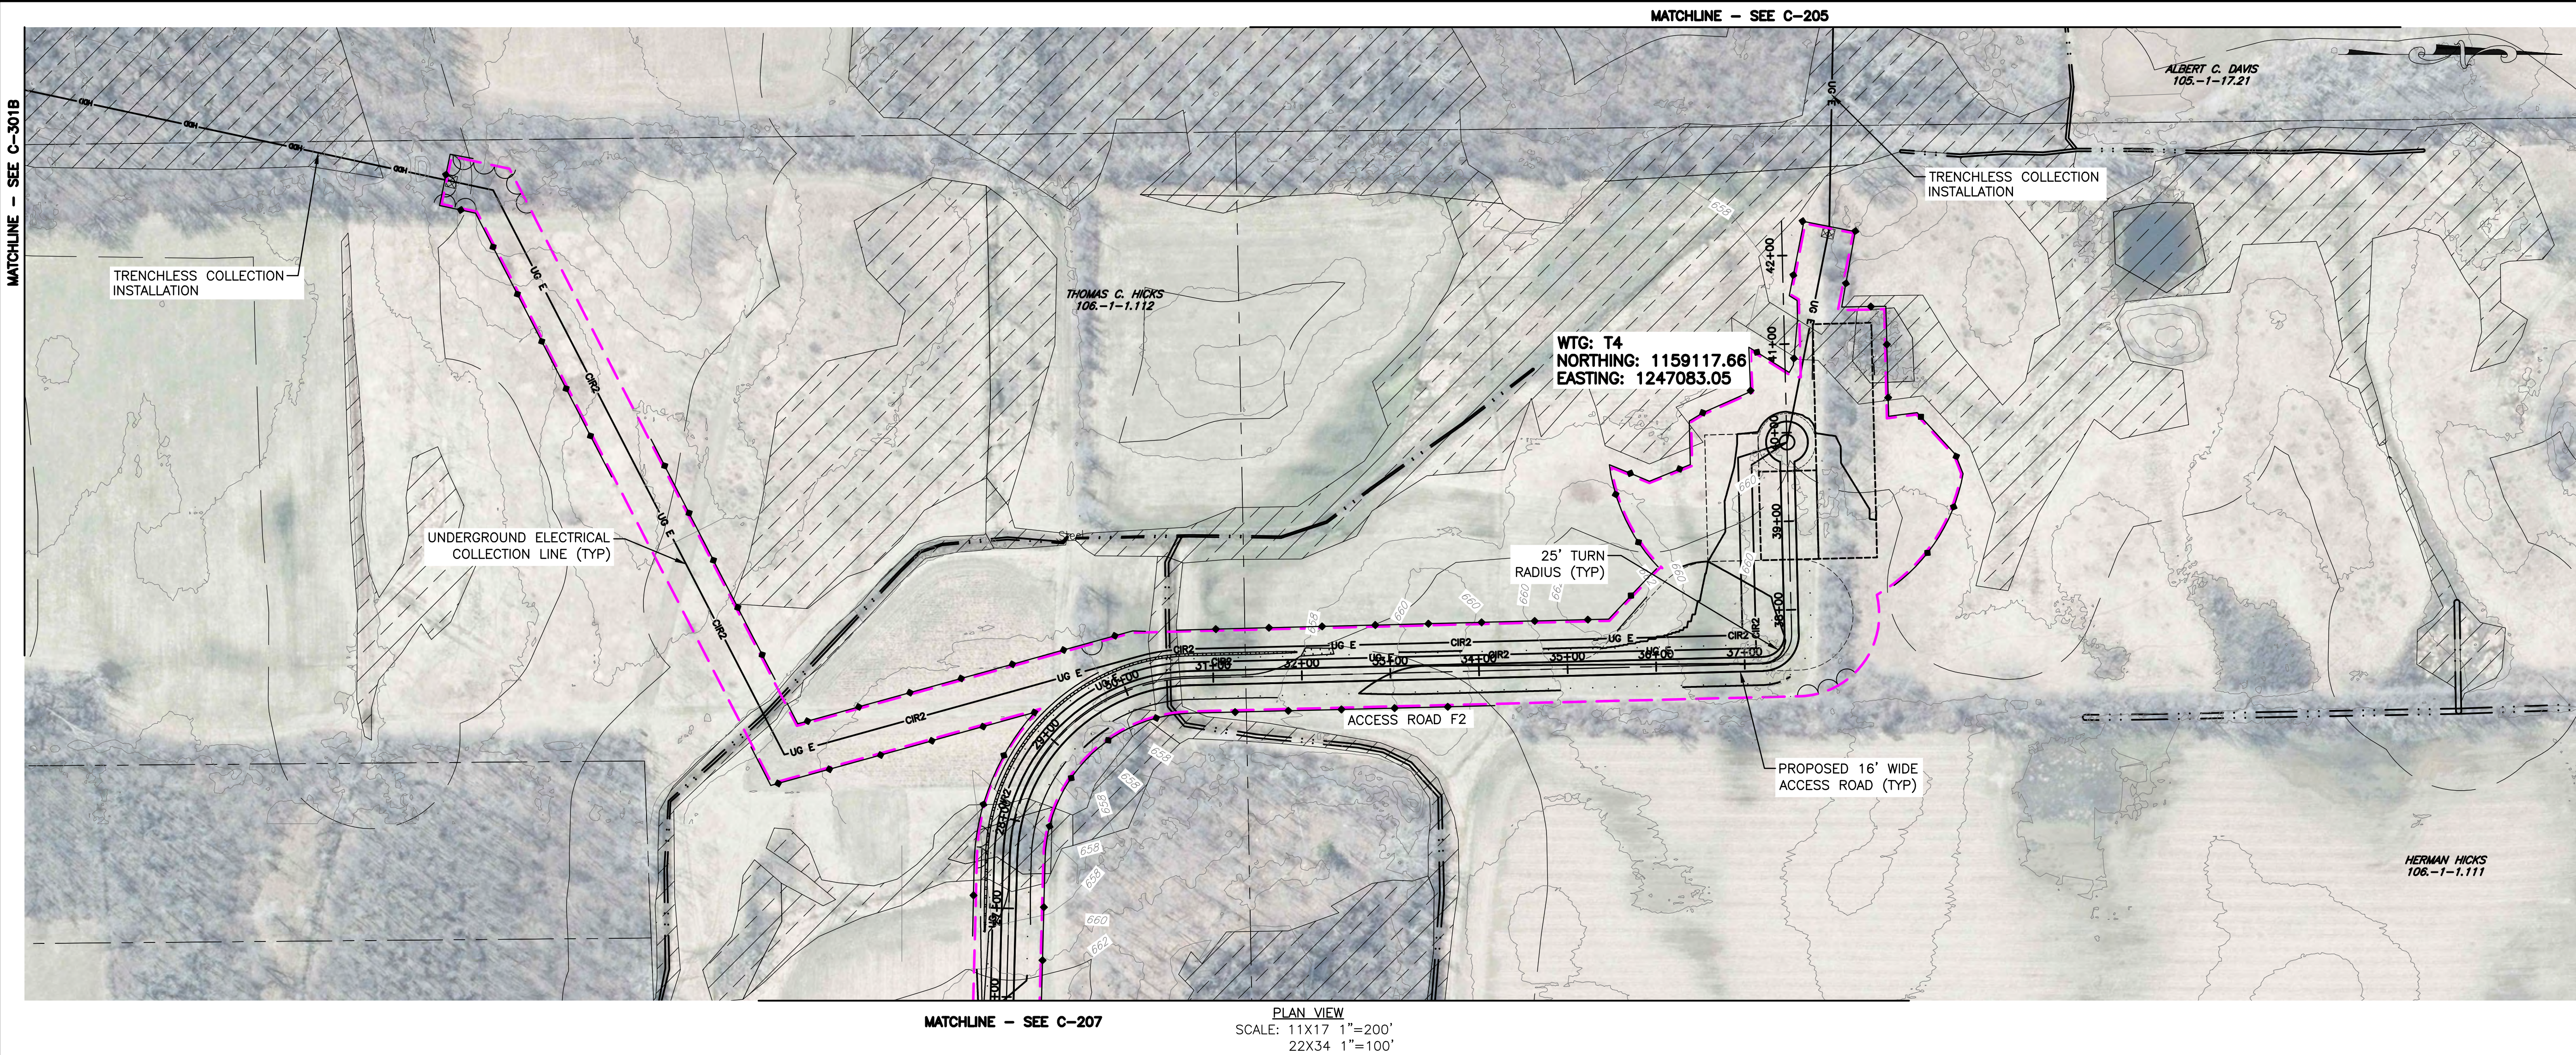


DRAWING NO.		PROJECT HERITAGE WIND FARM ORLEANS COUNTY PERMIT PLAN SET		 FISHER ASSOCIATES WWW.FISHERASSOC.COM							
C-208		TITLE OF DRAWING ACCESS ROAD F2 PLAN AND PROFILE		FA PROJECT NO. 210779 PROJECT MANAGER C. LANGE DRAWN BY CH SCALE AS SHOWN ISSUE DATE 07/2022		COPYRIGHT © 2022 FISHER ASSOCIATES, P.E., L.S., D.P.C. New York State Education Law, Section 1104.1, requires that all drawings created after July 1, 2002, be signed by a licensed professional engineer or land surveyor, to alter in any way, the drawing, engineer or land surveyor's name, or the date of the drawing, without the written consent of the association, and a specific description of the alteration.		7			
		6									
SHEET 031 OF 074						5					
						4					
						3					
						2					
						1		REV		DATE BY	

FILE NAME: H:\Projects\21\210779-00-Apex_Hert_Wind\Eng\CAD\CUT\210779 - C206 - C210.dwg
DATE/TIME: 7/21/2022 8:22:59 PM
USER: Colin Harvey

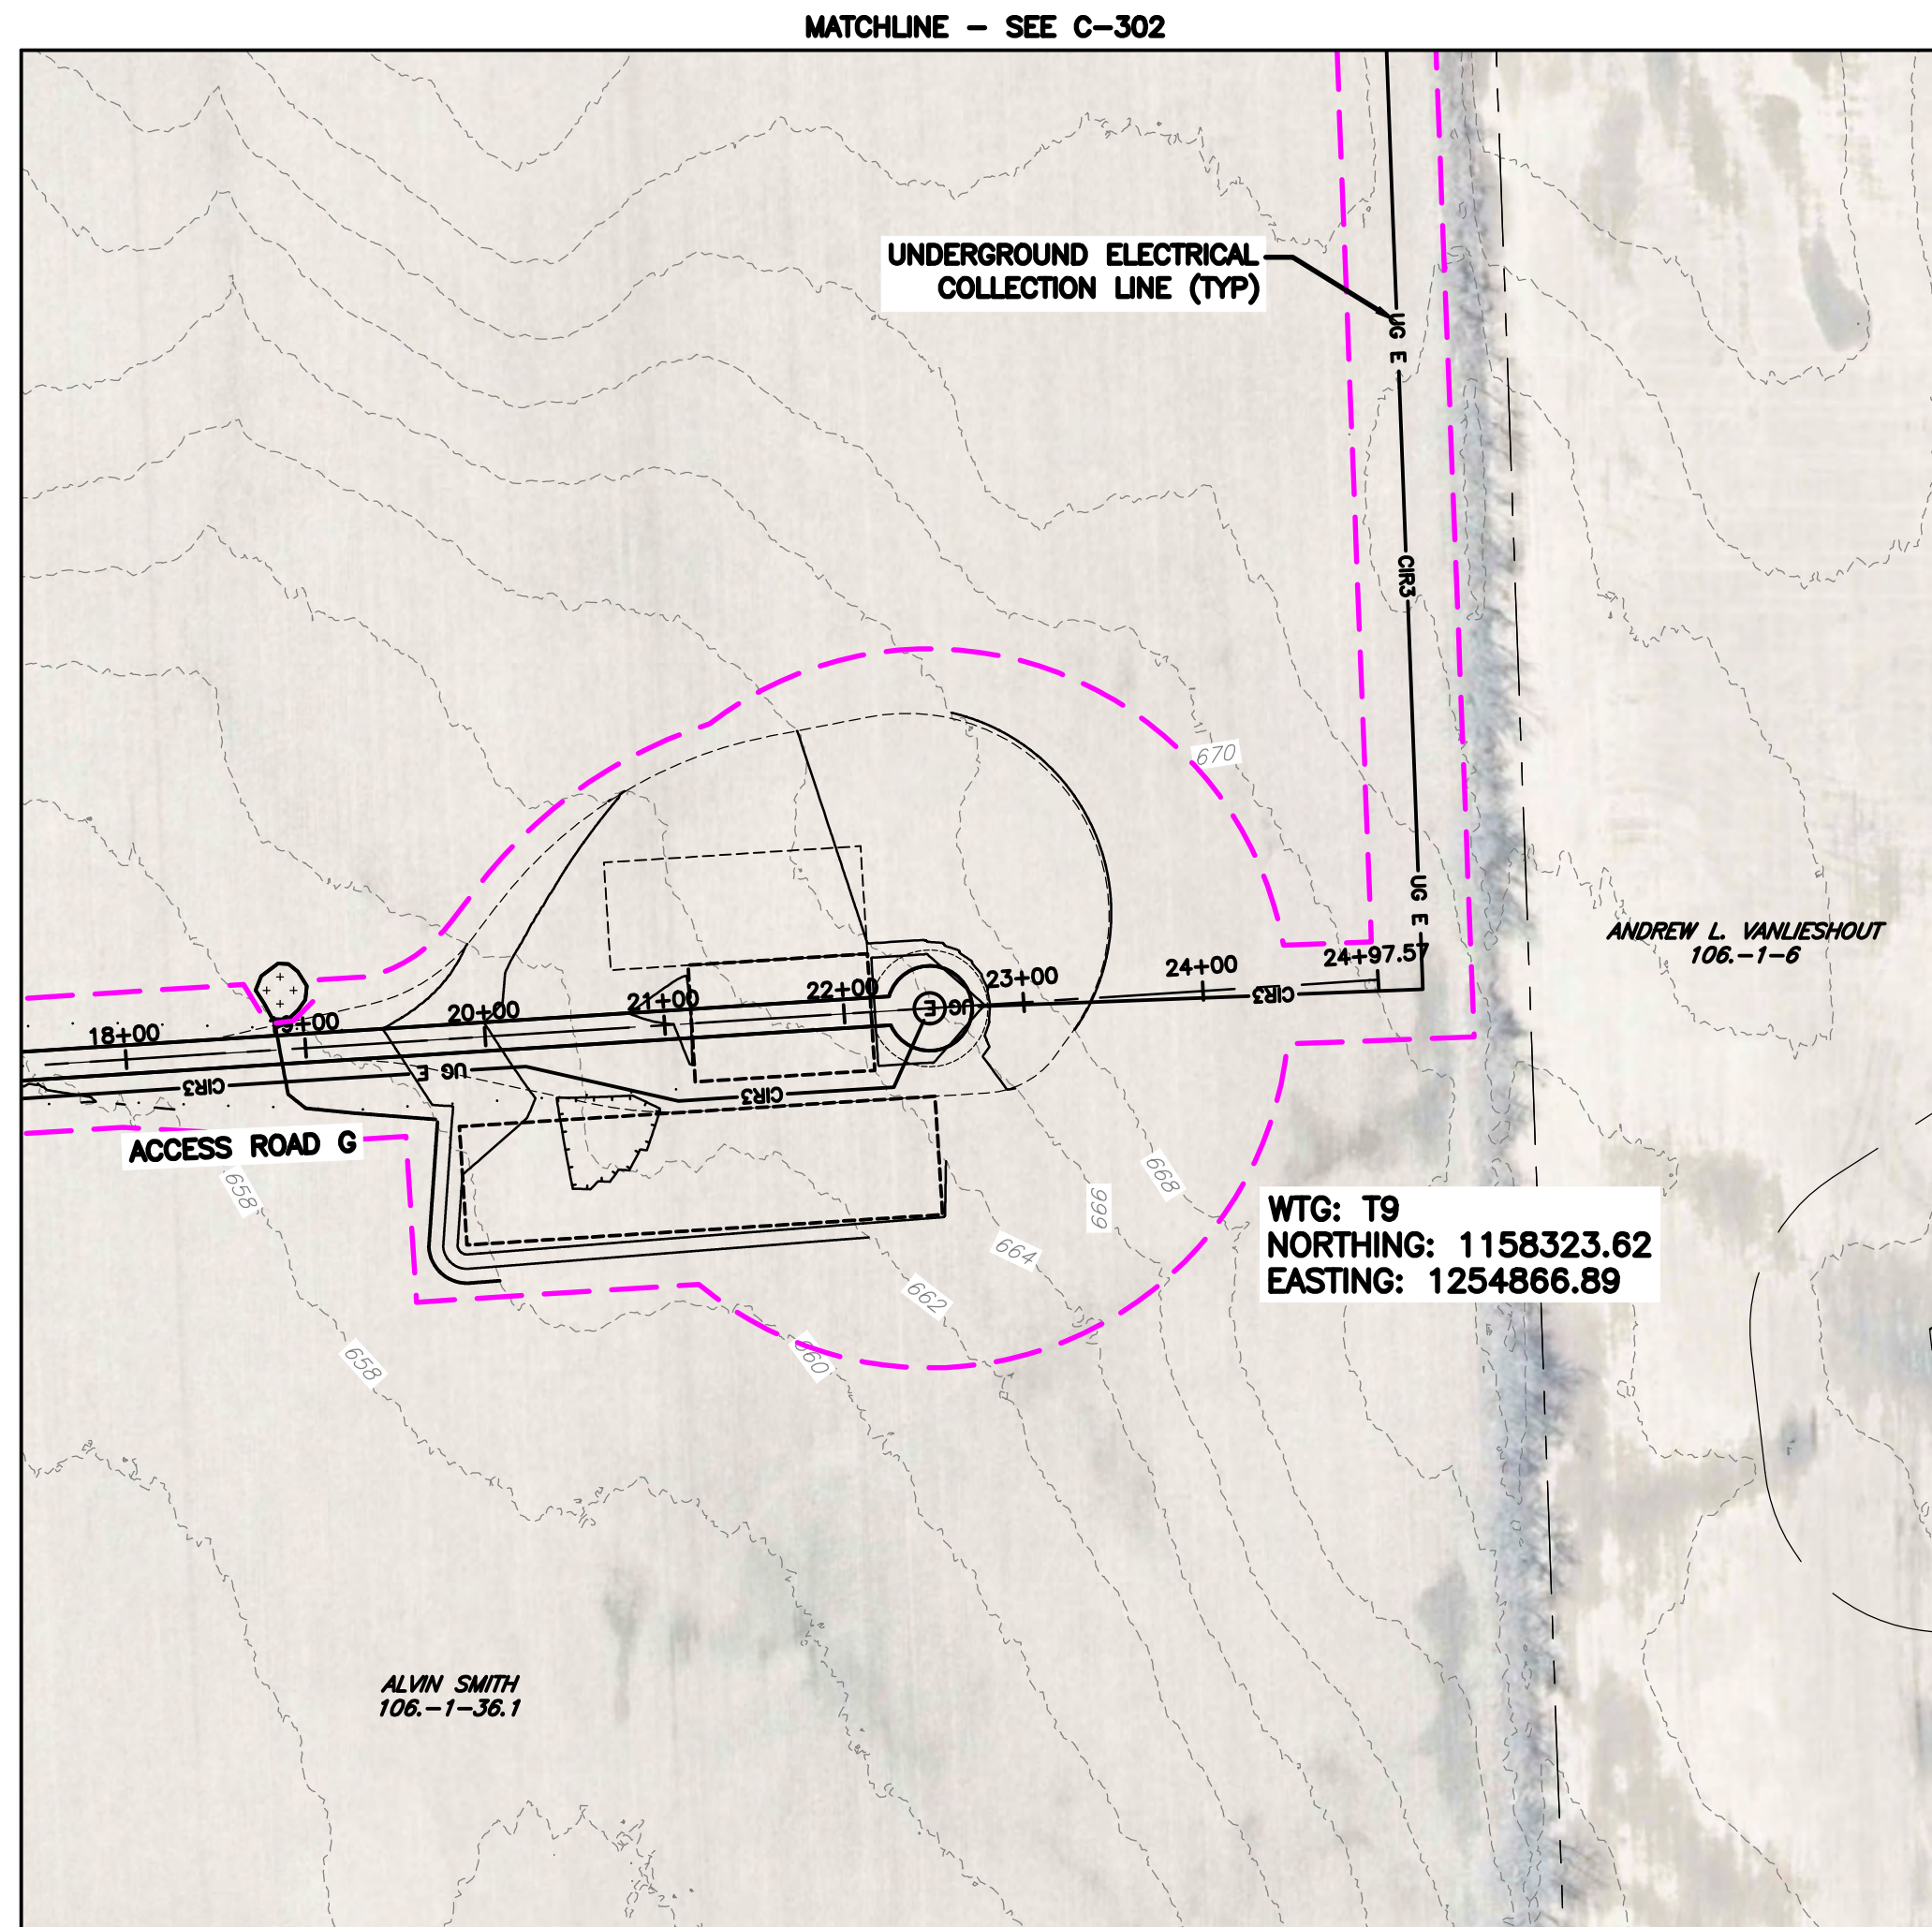


PLAN VIEW
SCALE: 11X17 1"=200'
22X34 1"=100'

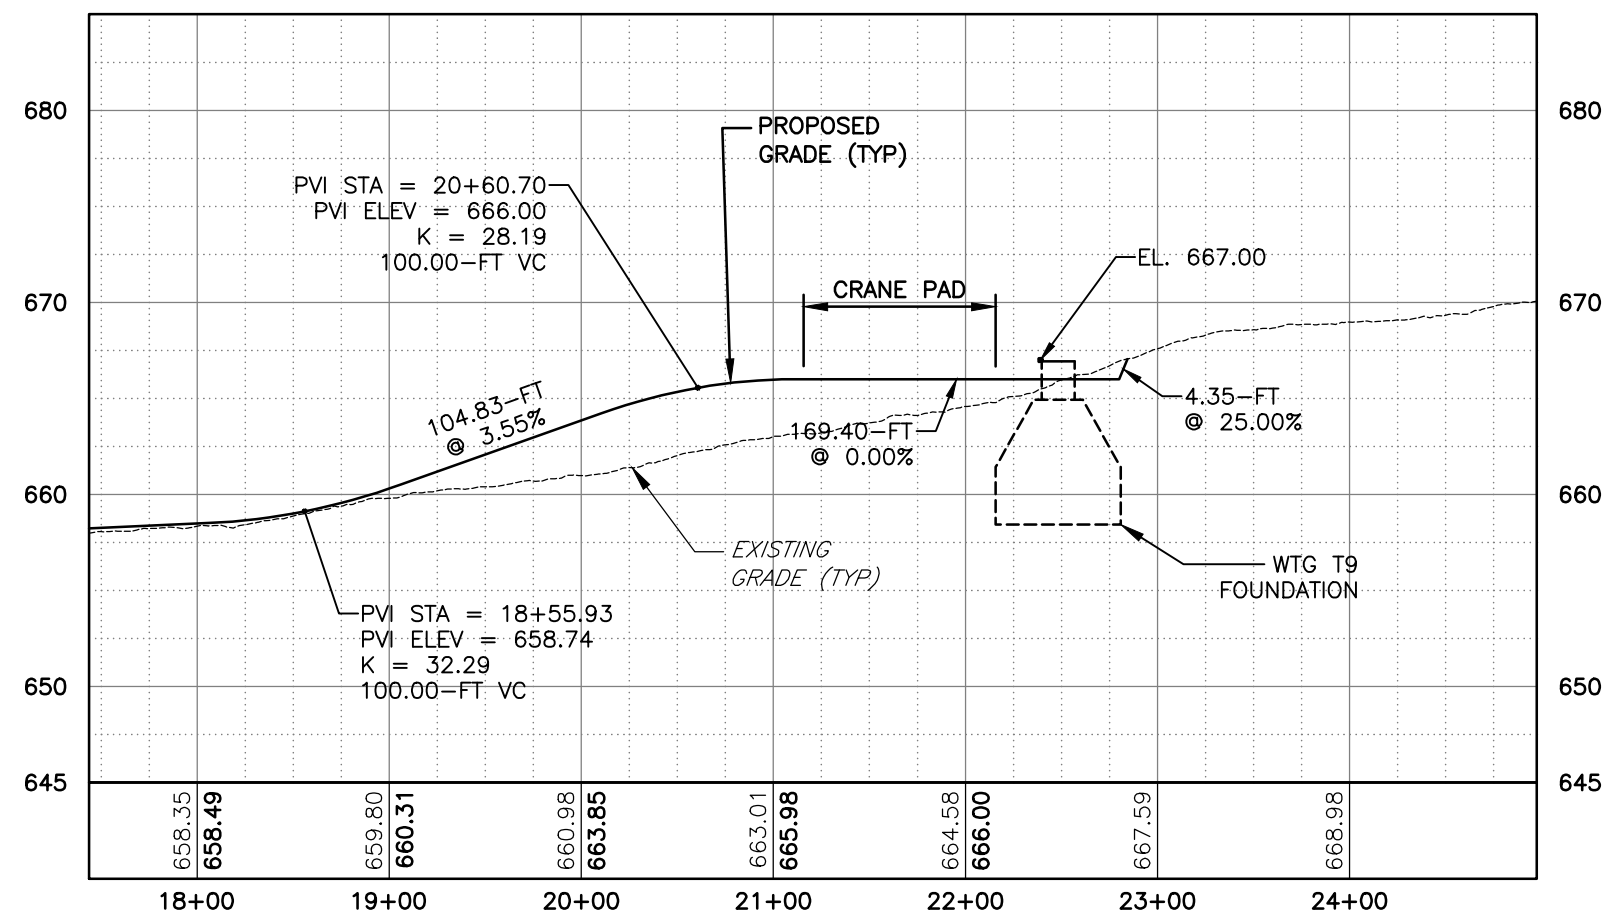


ACCESS ROAD 'G' PROFILE VIEW
SCALE: 11X17 HORIZ: 1"=200', VERT: 1"=40'
22X34 HORIZ: 1"=100', VERT: 1"=20'

PROJECT HERITAGE WIND FARM ORLEANS COUNTY PERMIT PLAN SET	 FISHER ASSOCIATES WWW.FISHERASSOC.COM	FA PROJECT NO. 210779 PROJECT MANAGER C. LANGE	DRAWN BY CH SCALE AS SHOWN	ISSUE DATE 07/2022	COPYRIGHT © 2022 FISHER ASSOCIATES, P.E., L.S., L.A., D.P.C.	7	
					New York State Education Law, Section 1705(3) requires that all drawings be the work of a duly licensed professional engineer or land surveyor, to alter an item in any way, without the written consent of the professional engineer or land surveyor, is a violation of the law. If an item bearing the seal of an engineer or land surveyor is altered, the alteration shall be noted on the drawing by the notation "Altered by _____", followed by the name of the person making such alteration, and a specific description of the alteration.	6	
						5	
						4	
						3	
						2	
						1	
DRAWING NO. C-210		TITLE OF DRAWING ACCESS ROAD G PLAN AND PROFILE			REV	DATE	BY
SHEET 033 OF 074							

FILE NAME: H:\Projects\21\210779-00-Apex_Her_Wind\Eng\CAD\CUT\210779 - C211 - C215.dwg
DATE/TIME: 7/21/2022 8:29:47 PM
USER: Colin Harvey

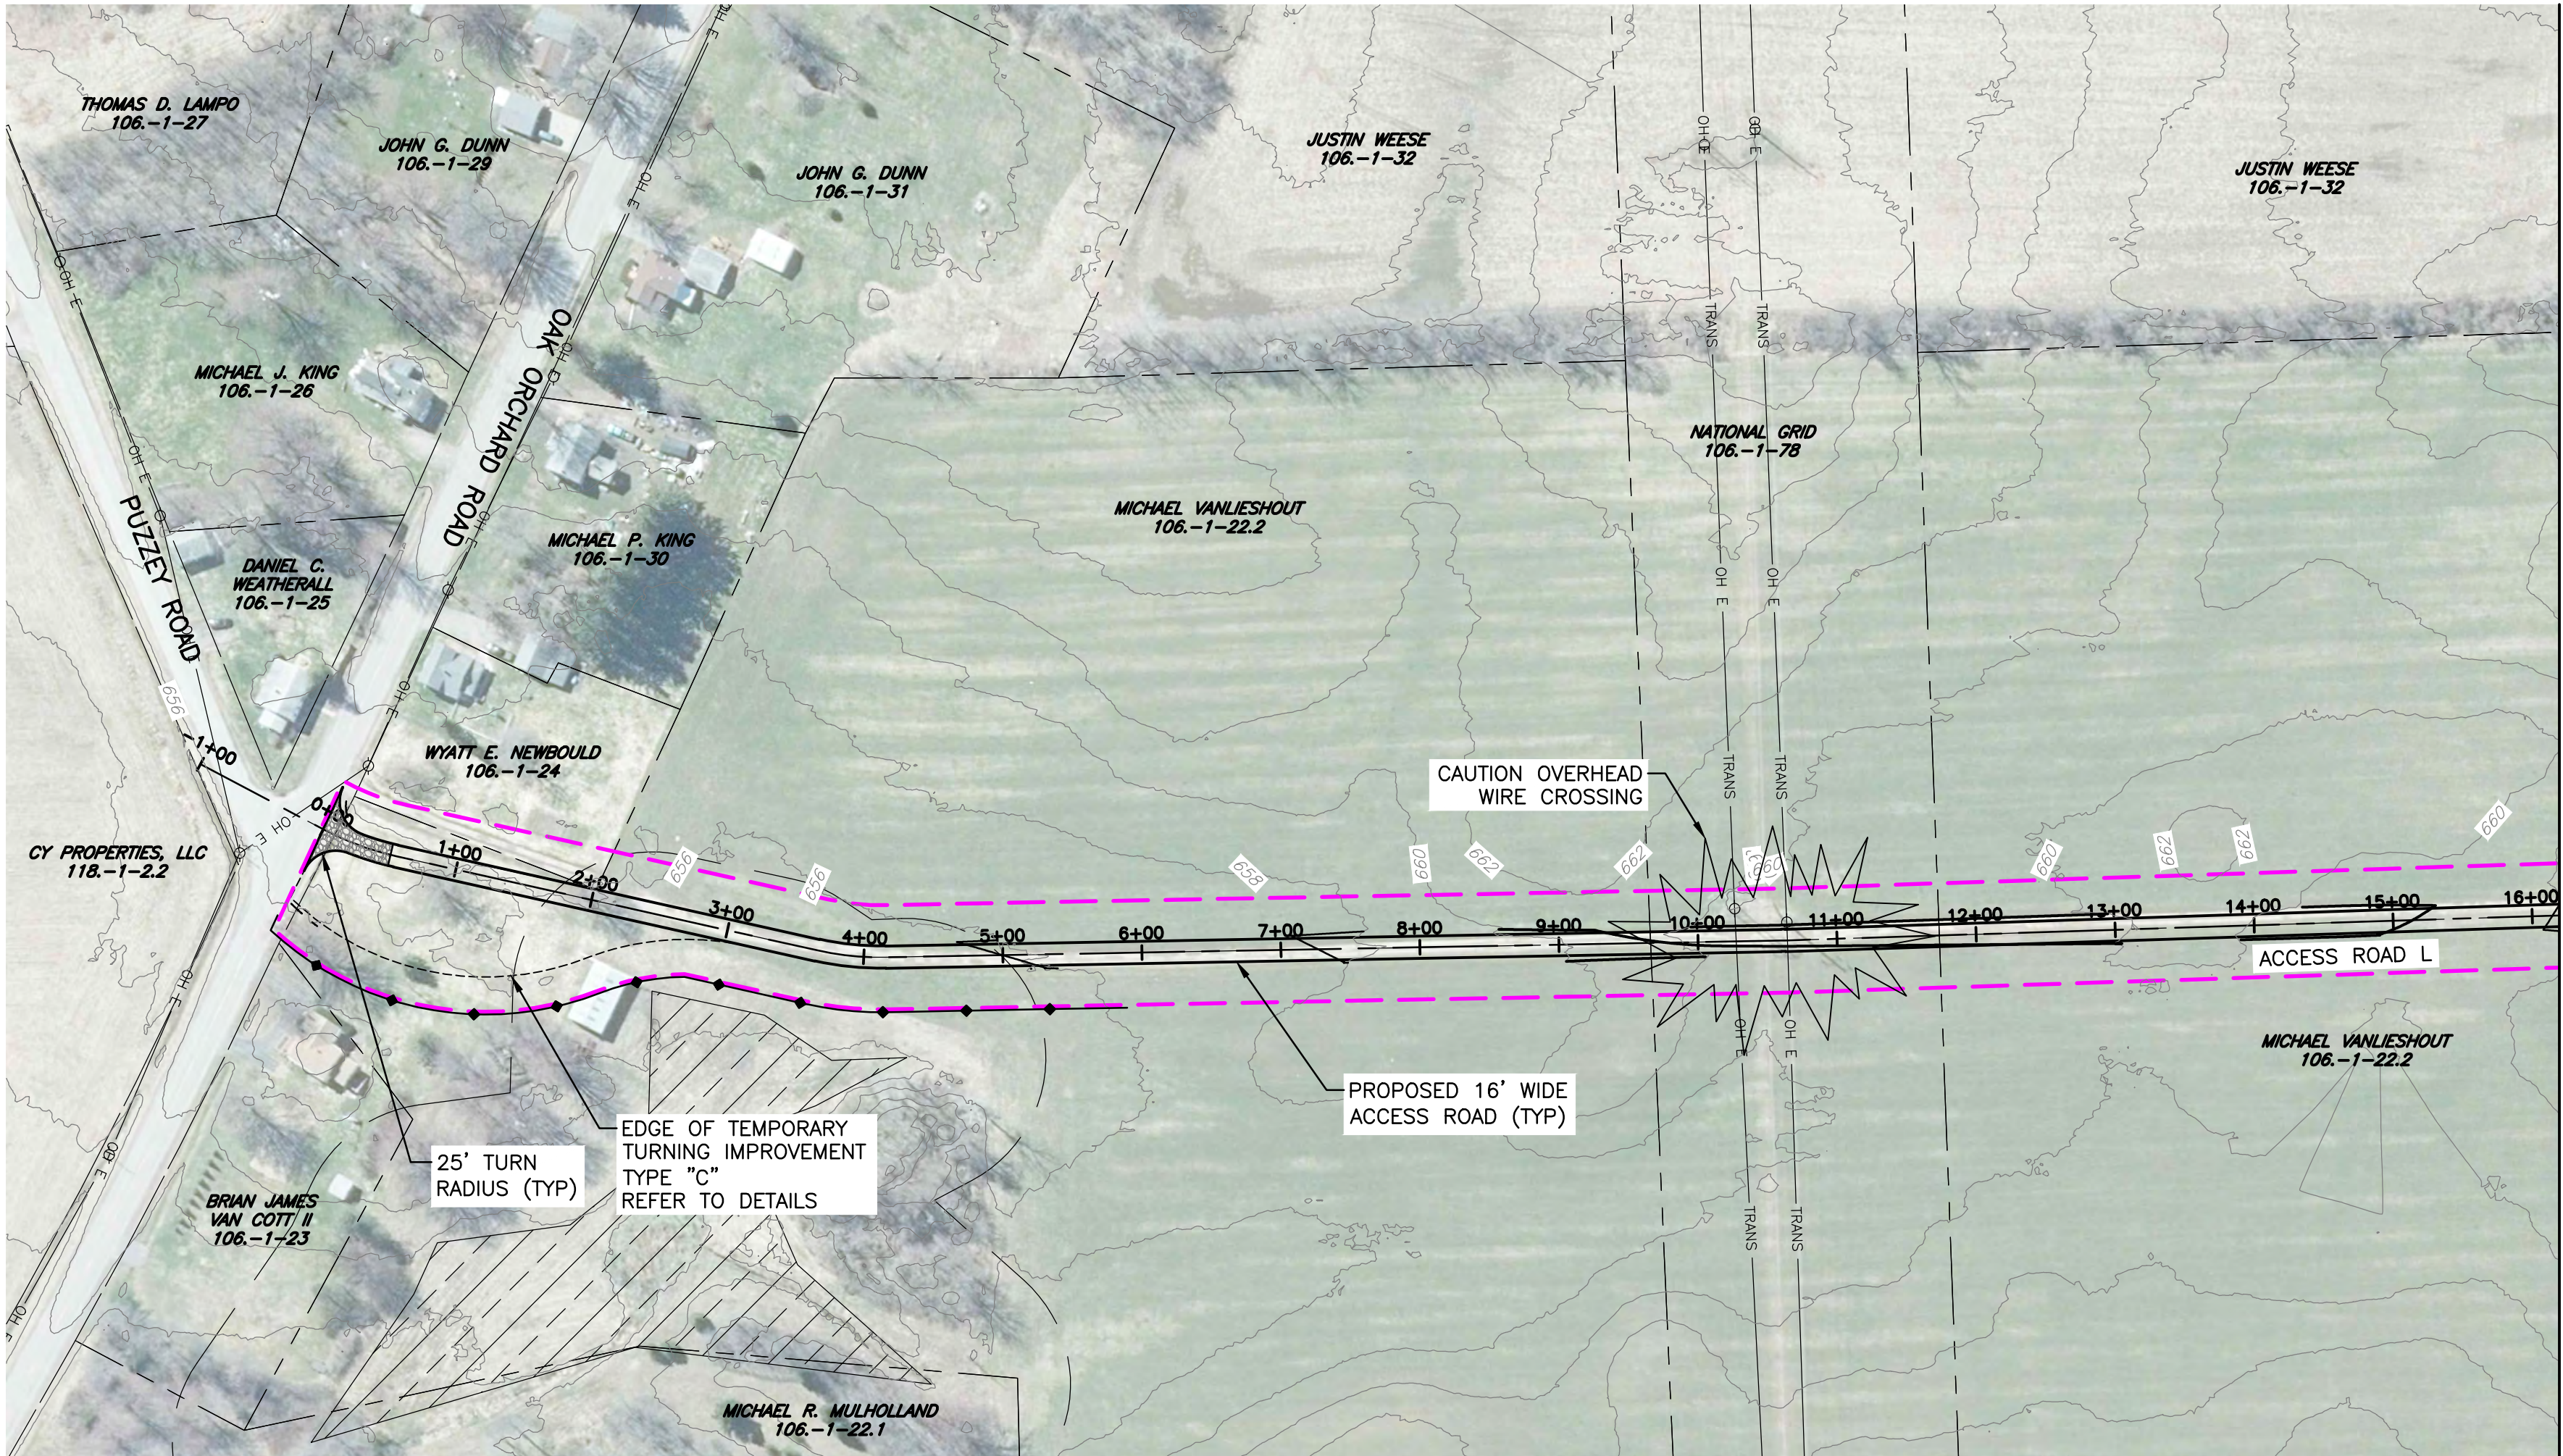


PLAN VIEW
SCALE: 11X17 1"=200'
22X34 1"=100'

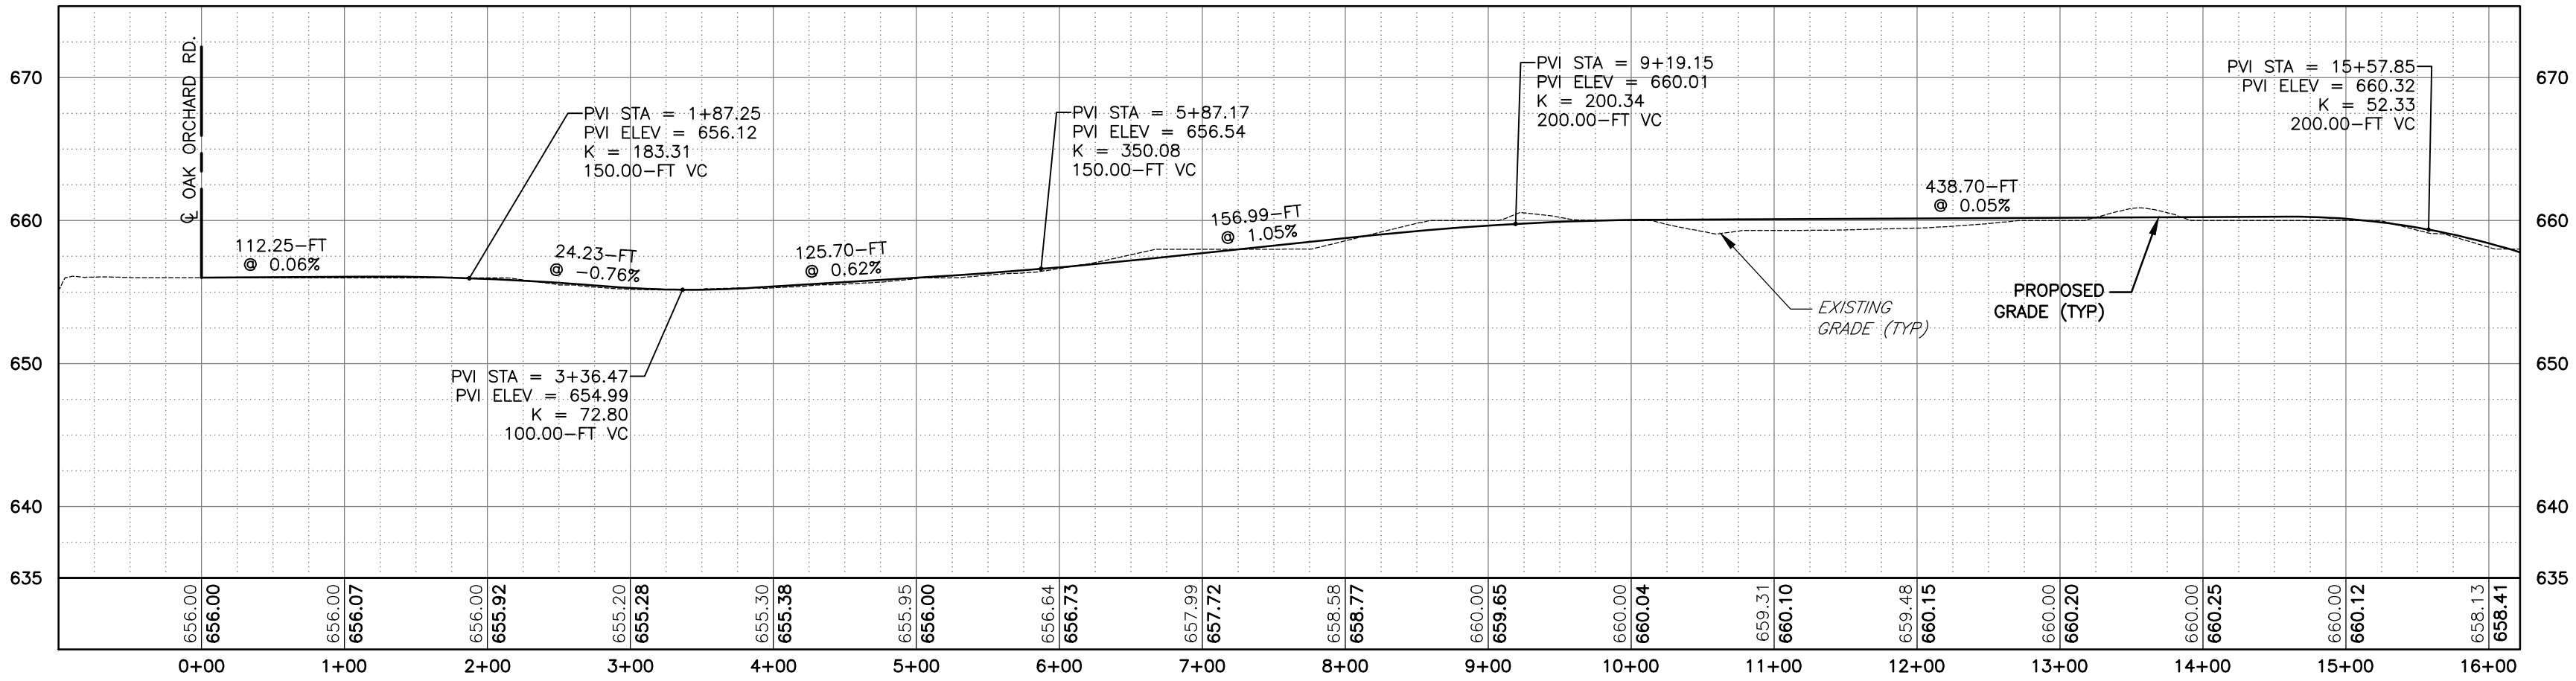

ACCESS ROAD 'L' PROFILE VIEW
SCALE: 11X17 HORIZ: 1"=200', VERT: 1"=40'
22X34 HORIZ: 1"=100', VERT: 1"=20'


MATCHLINE - SEE C-213

PROJECT HERITAGE WIND FARM ORLEANS COUNTY PERMIT PLAN SET		TITLE OF DRAWING ACCESS ROAD L PLAN AND PROFILE	
DRAWING NO. C-212		SHEET 035 OF 074	
FISHER ASSOCIATES P.E., L.S., L.A., D.P.C. New York State Education Law, Section 1605(3) requires that the seal of the professional engineer or land surveyor, to alter on item in any way, the drawing, engineer or land surveyor, the notation "altered by" followed by name of the person making the alteration, and a specific description of the alteration.		FISHER ASSOCIATES WWW.FISHERASSOC.COM	
FA PROJECT NO. 210779	PROJECT MANAGER C. LANGE	DRAWN BY CH	ISSUE DATE 07/2022
SCALE AS SHOWN		SCALE AS SHOWN	
COPYRIGHT © 2022 FISHER ASSOCIATES, P.E., L.S., L.A., D.P.C.		REV 1 2 3 4 5 6 7	
DESCRIPTION		DATE	
BY			

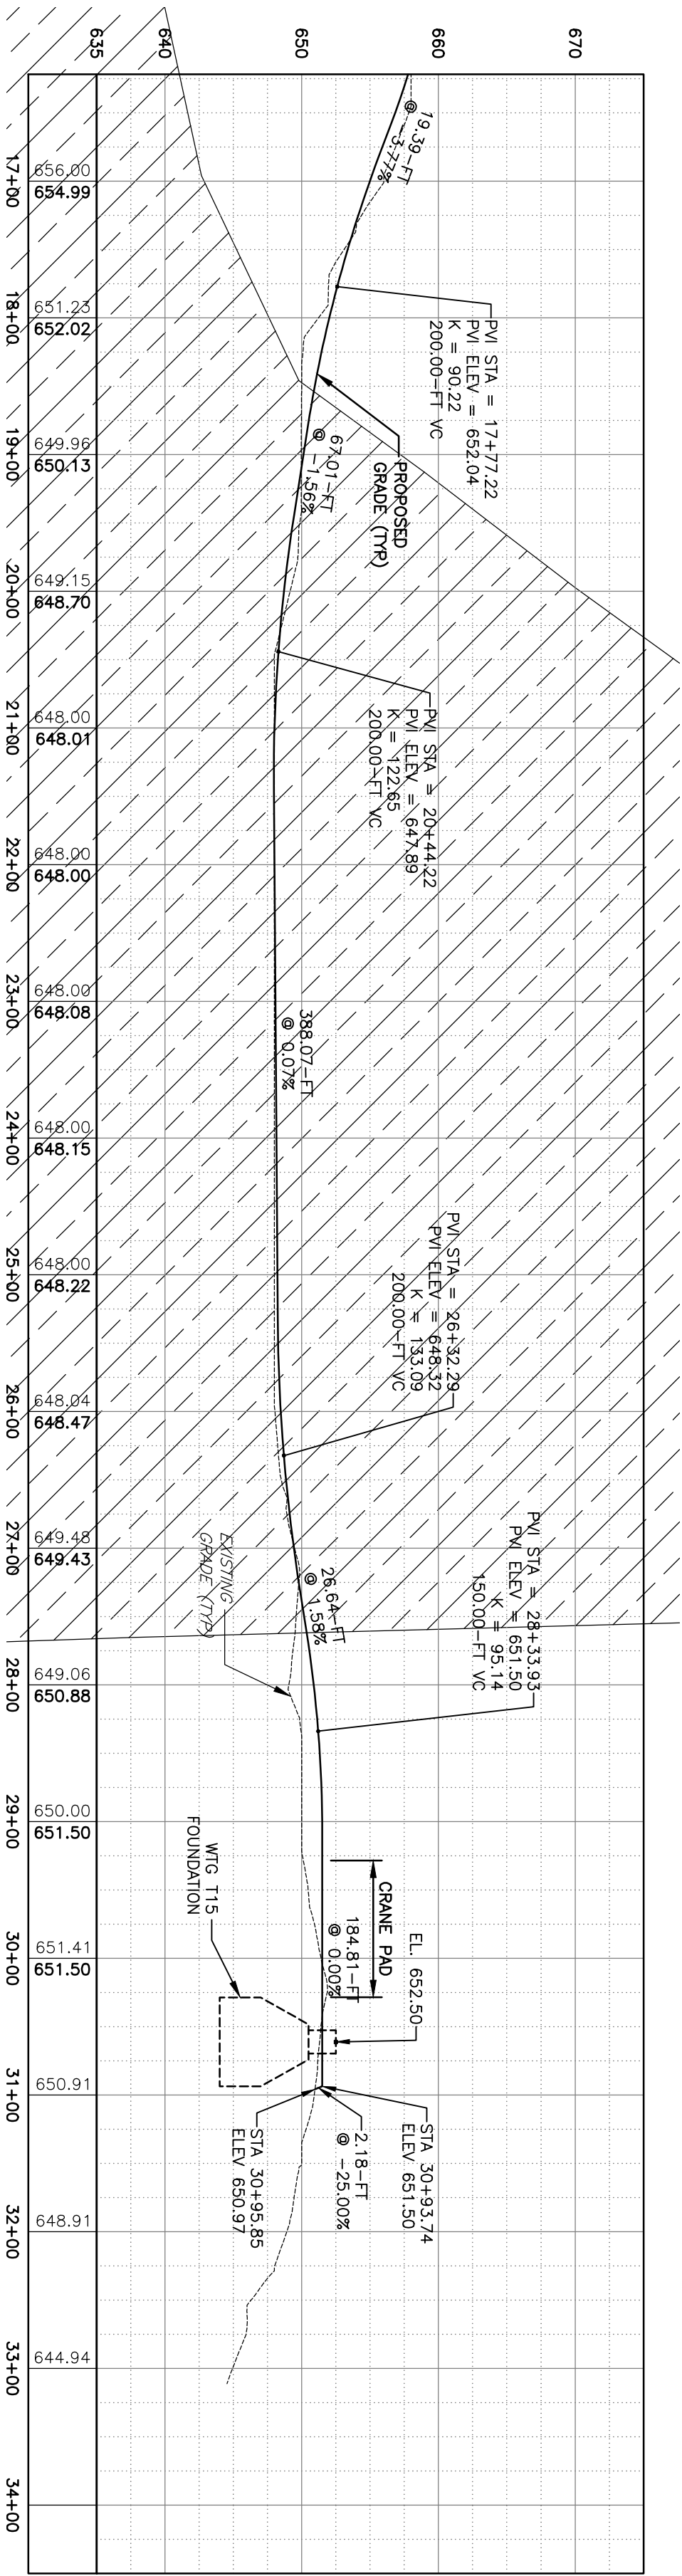

ACCESS ROAD L, PROFILE VIEW
SCALE: 11X17 HORIZ: 1"=200', VERT: 1"=40'
22X34 HORIZ: 1"=100', VERT: 1"=20'

PLAN VIEW
SCALE: 11X17 1"=200'
22X34 1"=100'

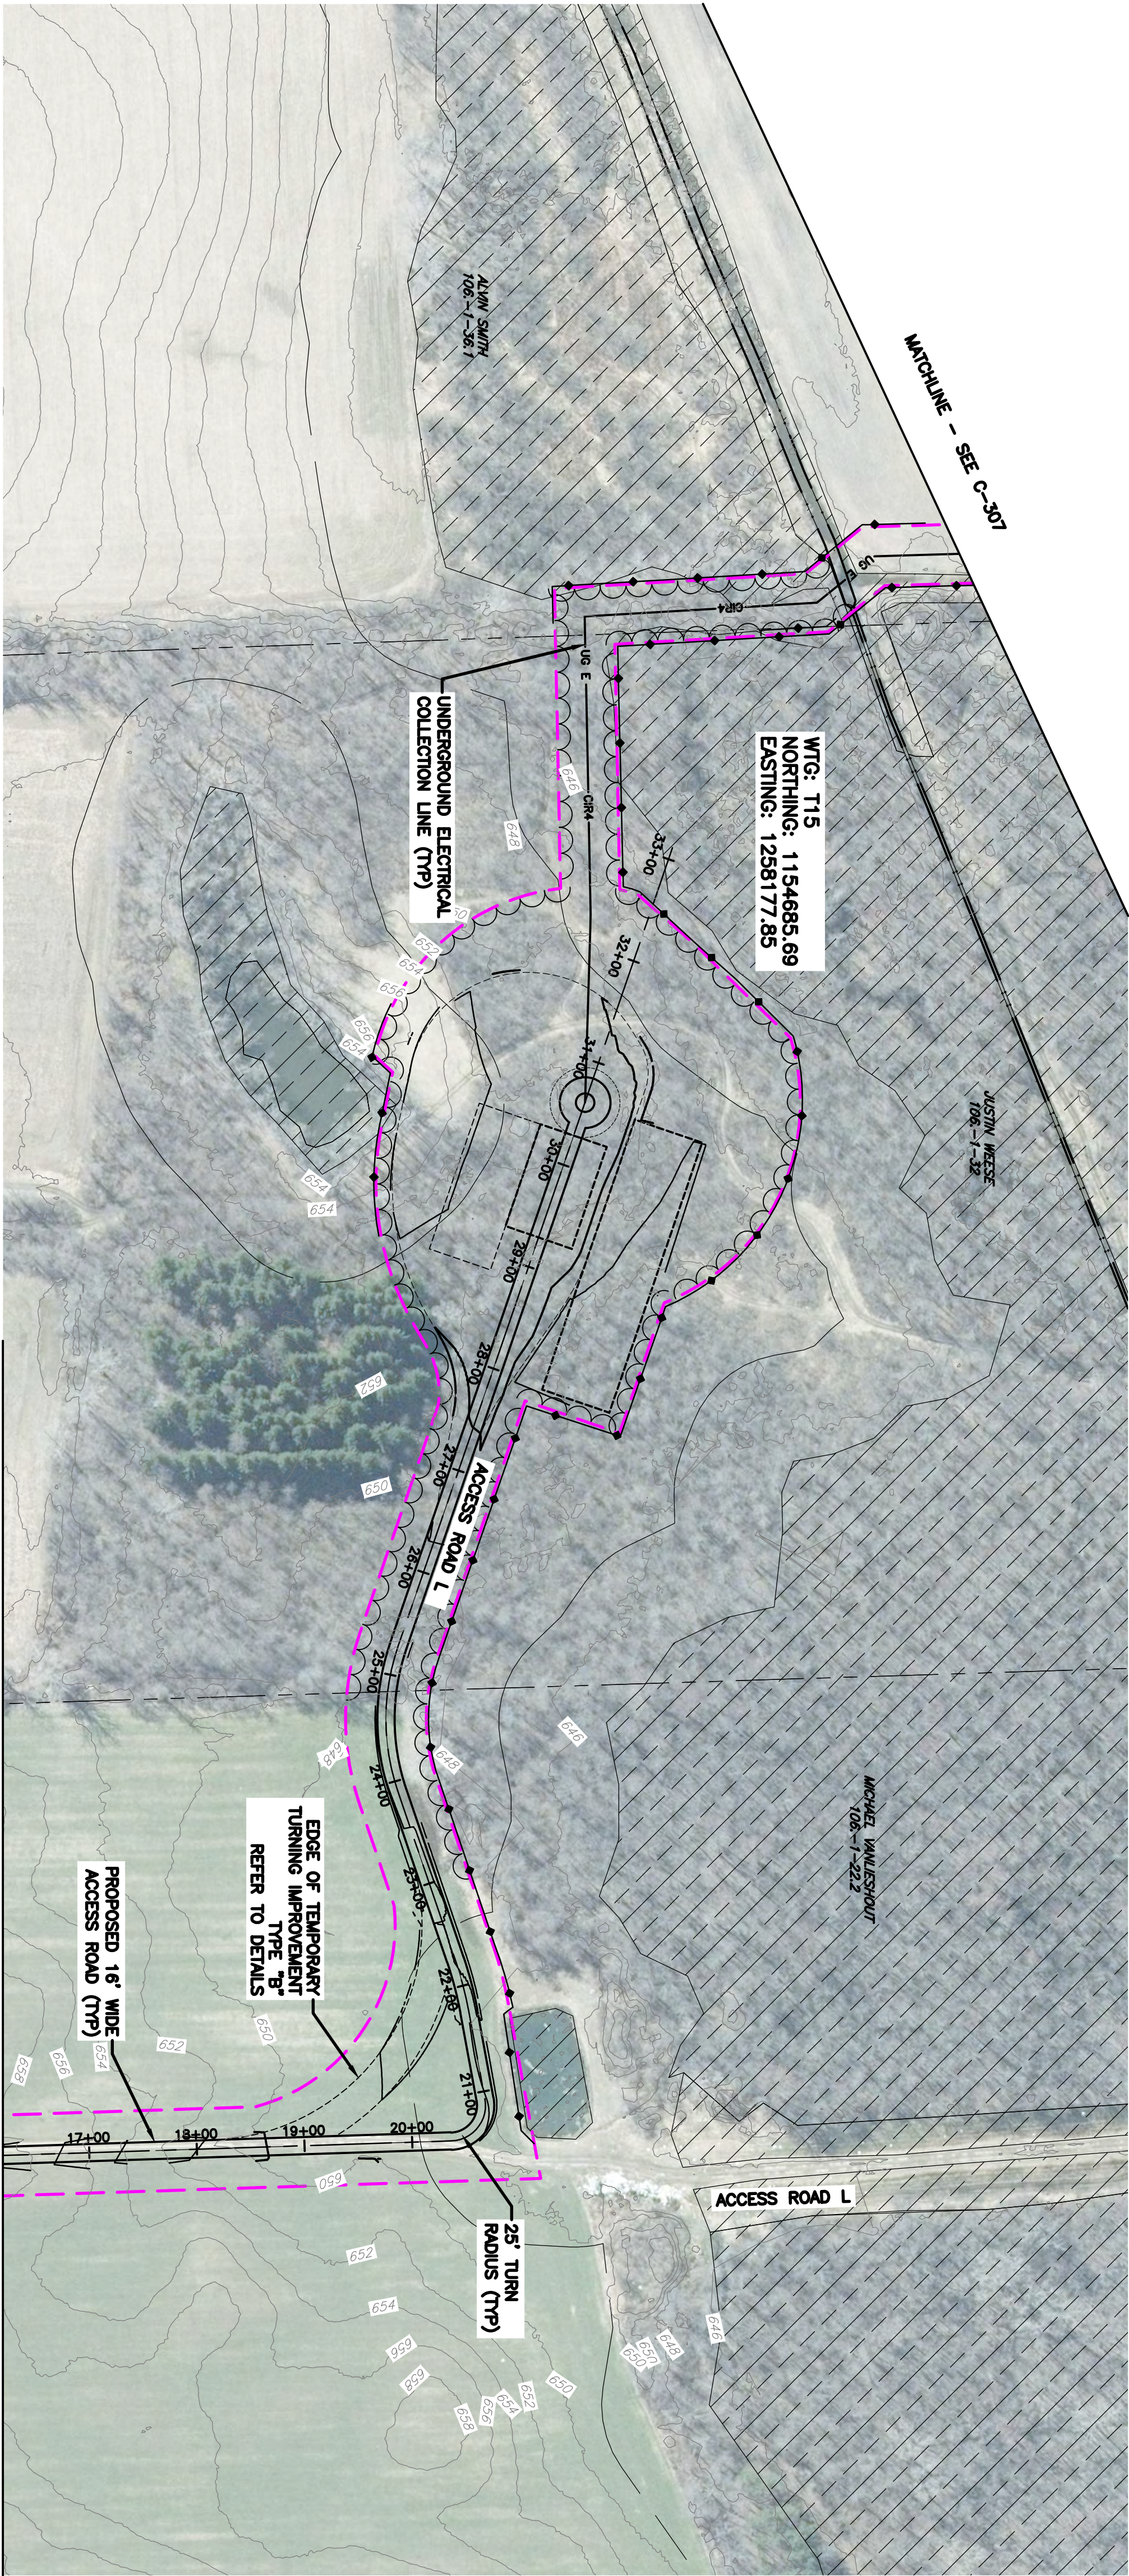

FA PROJECT NO.
210779
PROJECT MANAGER
C. LANGE
DRAWN BY
CH
SCALE
AS SHOWN
ISSUE DATE
07/2022

COPYRIGHT © 2022
FISHER ASSOCIATES,
P.E., L.S., L.A., D.P.C.
New York State Education Law Section 7239 states that it is a violation of this law for any person, unless he/she is acting under the direction of a licensed professional engineer or land surveyor, to alter an item in any way. If on item bearing the seal of an engineer or land surveyor is altered, the altering engineer or land surveyor shall affix to the item his/her seal and the notation "altered by" followed by his/her signature and the date of such alteration, and a specific description of the alteration.

REV	DESCRIPTION	DATE	BY
7			
6			
5			
4			
3			
2			
1			

THIS PAGE INTENTIONALLY
LEFT BLANK



FA PROJECT NO.
210779
PROJECT MANAGER
C. LANGE

DRAWN BY
CH
SCALE
AS SHOWN

ISSUE DATE
07/2022

COPYRIGHT © 2022
FISHER ASSOCIATES,
P.E., L.S., L.A., D.P.C.

New York State Education Law Section 7239 states that it is a violation of this law for any person, unless he/she is acting under the direction of a licensed professional engineer or land surveyor, to alter an item in any way.

If an item bearing the seal of an engineer or land surveyor is altered, the altering engineer or land surveyor shall affix to the item his/her seal and the notation "altered by" followed by his/her signature and the date of such alteration, and a specific description of the alteration.

7			
6			
5			
4			
3			
2			
1			
REV	DESCRIPTION	DATE	BY

DRAWING NO.


PROJECT
HERITAGE WIND FARM
ORLEANS COUNTY
PERMIT PLAN SET

TITLE OF DRAWING
OMITTED

C-214


SHEET 037 OF 074

FILE NAME: H:\Projects\21\210779-00-Apex_Her_Wind\Eng\CAD\CUT\210779 - C211 - C215.dwg
DATE/TIME: 7/21/2022 8:31:08 PM
USER: Colin Harvey

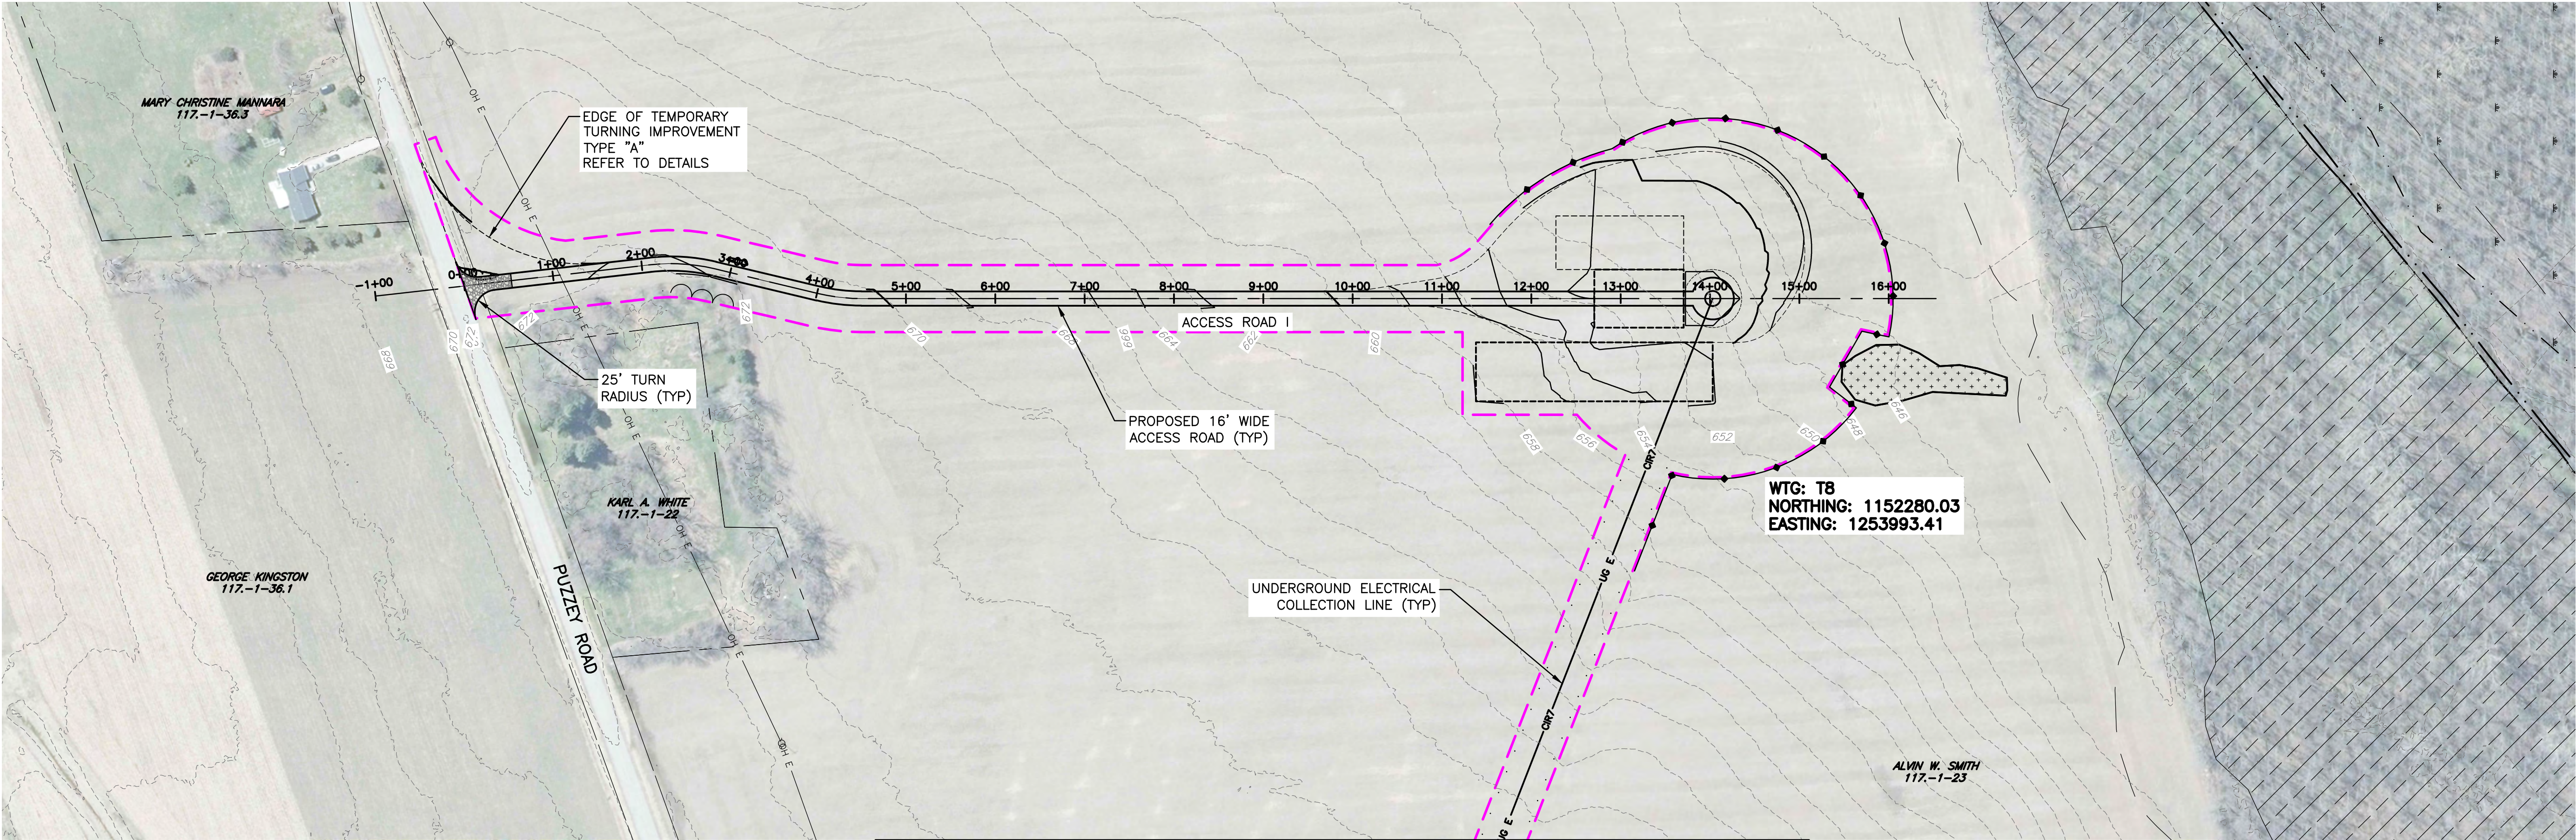

MATCHLINE - SEE C-216


PLAN VIEW
SCALE: 11X17 1"=200'
22X34 1"=100'

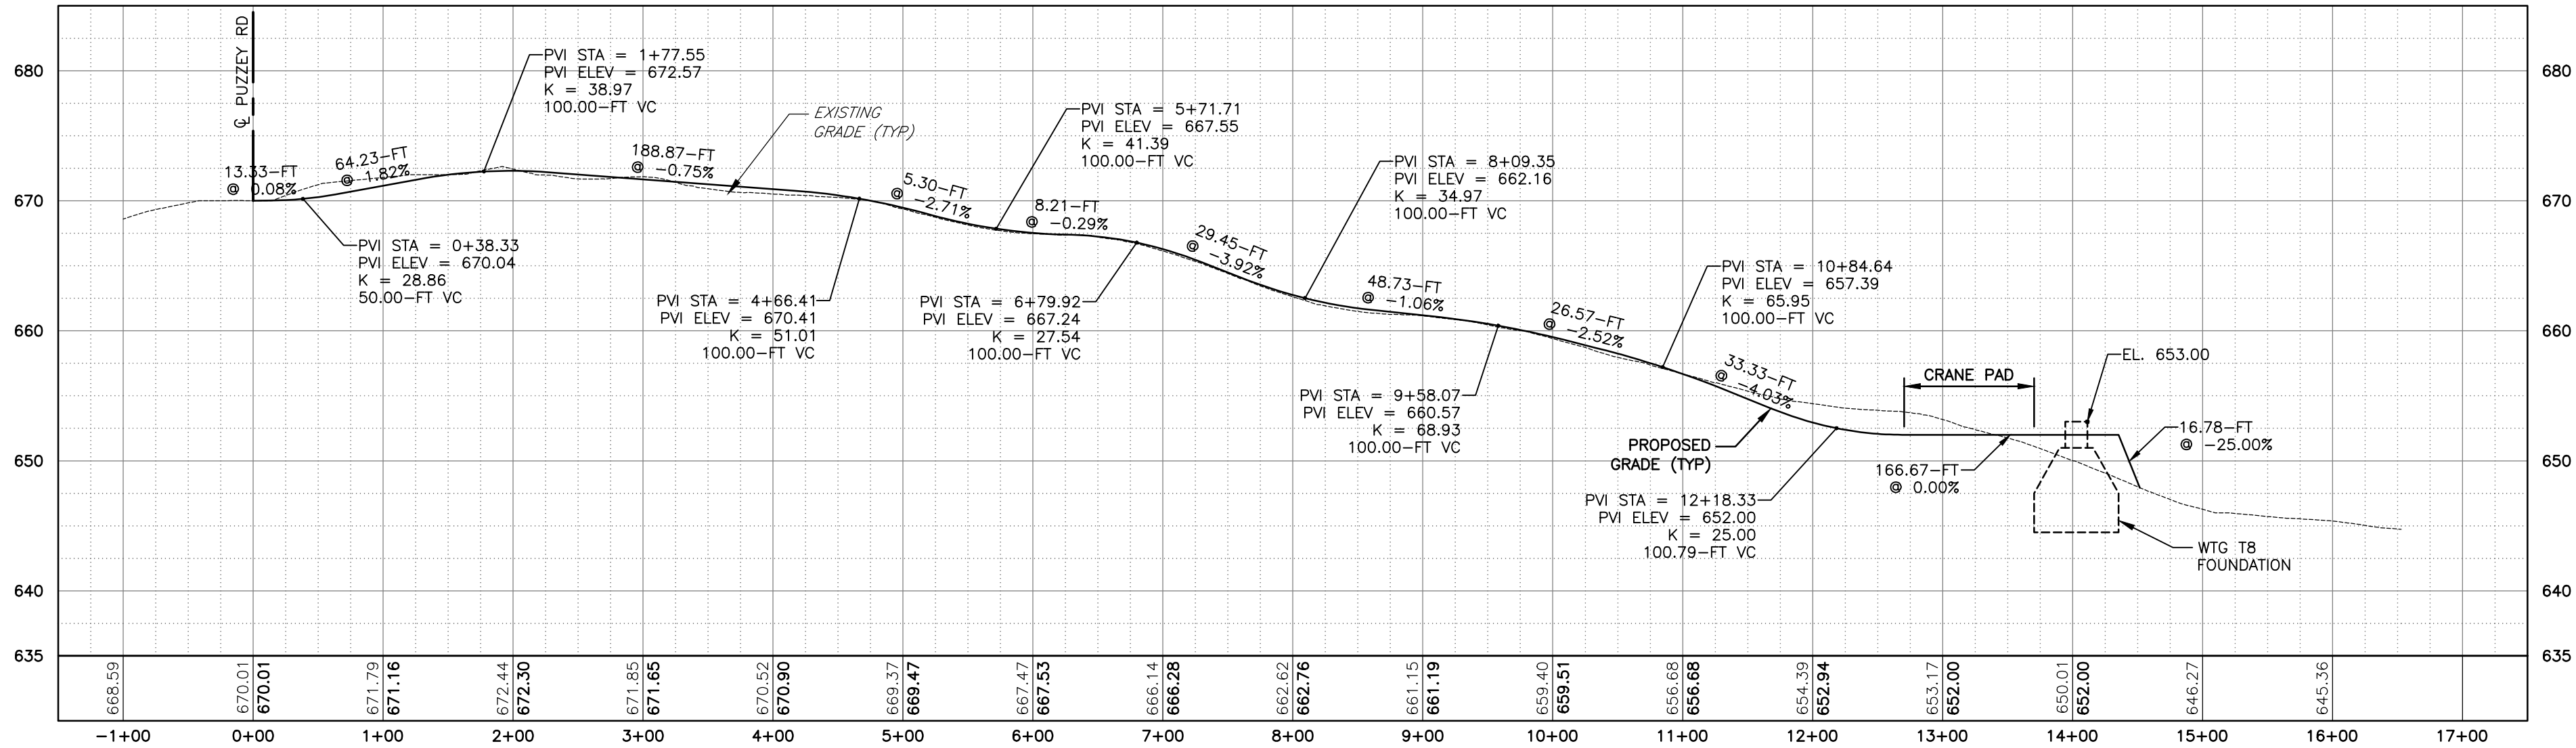


ACCESS ROAD 'I' PROFILE VIEW
SCALE: 11X17 HORIZ: 1"=200', VERT: 1"=40'
22X34 HORIZ: 1"=100', VERT: 1"=20'

PROJECT		TITLE OF DRAWING		DRAWING NO.	
HERITAGE WIND FARM ORLEANS COUNTY PERMIT PLAN SET		ACCESS ROAD I PLAN AND PROFILE		C-215	
FISHER ASSOCIATES		HERITAGE WIND		SHEET 038 OF 074	
FA PROJECT NO.		PROJECT MANAGER		DRAWN BY	
210779		C. LANGE		CH	
COPYRIGHT 11 2022		ISSUE DATE		SCALE	
FISHER ASSOCIATES, P.E., L.S., D.P.C.		07/2022		AS SHOWN	
New York State Education Law, Section 1601(2)(b) requires that all professional engineers and land surveyors, to alter in any way, the official engineering or land surveying plan or drawing, or the notation "altered by," followed by the name of the person making the alteration, and a specific description of the alteration.		REV		DESCRIPTION	
7		1			
6		2			
5		3			
4		4			
3		5			
2		6			
1		7			
DATE		BY			

FILE NAME: H:\Projects\21\210779-00-Apex_Herl_Wind\Eng\CAD\CUT\210779 - C216 - C219.dwg
DATE/TIME: 7/21/2022 8:35:59 PM
USER: Colin Harvey

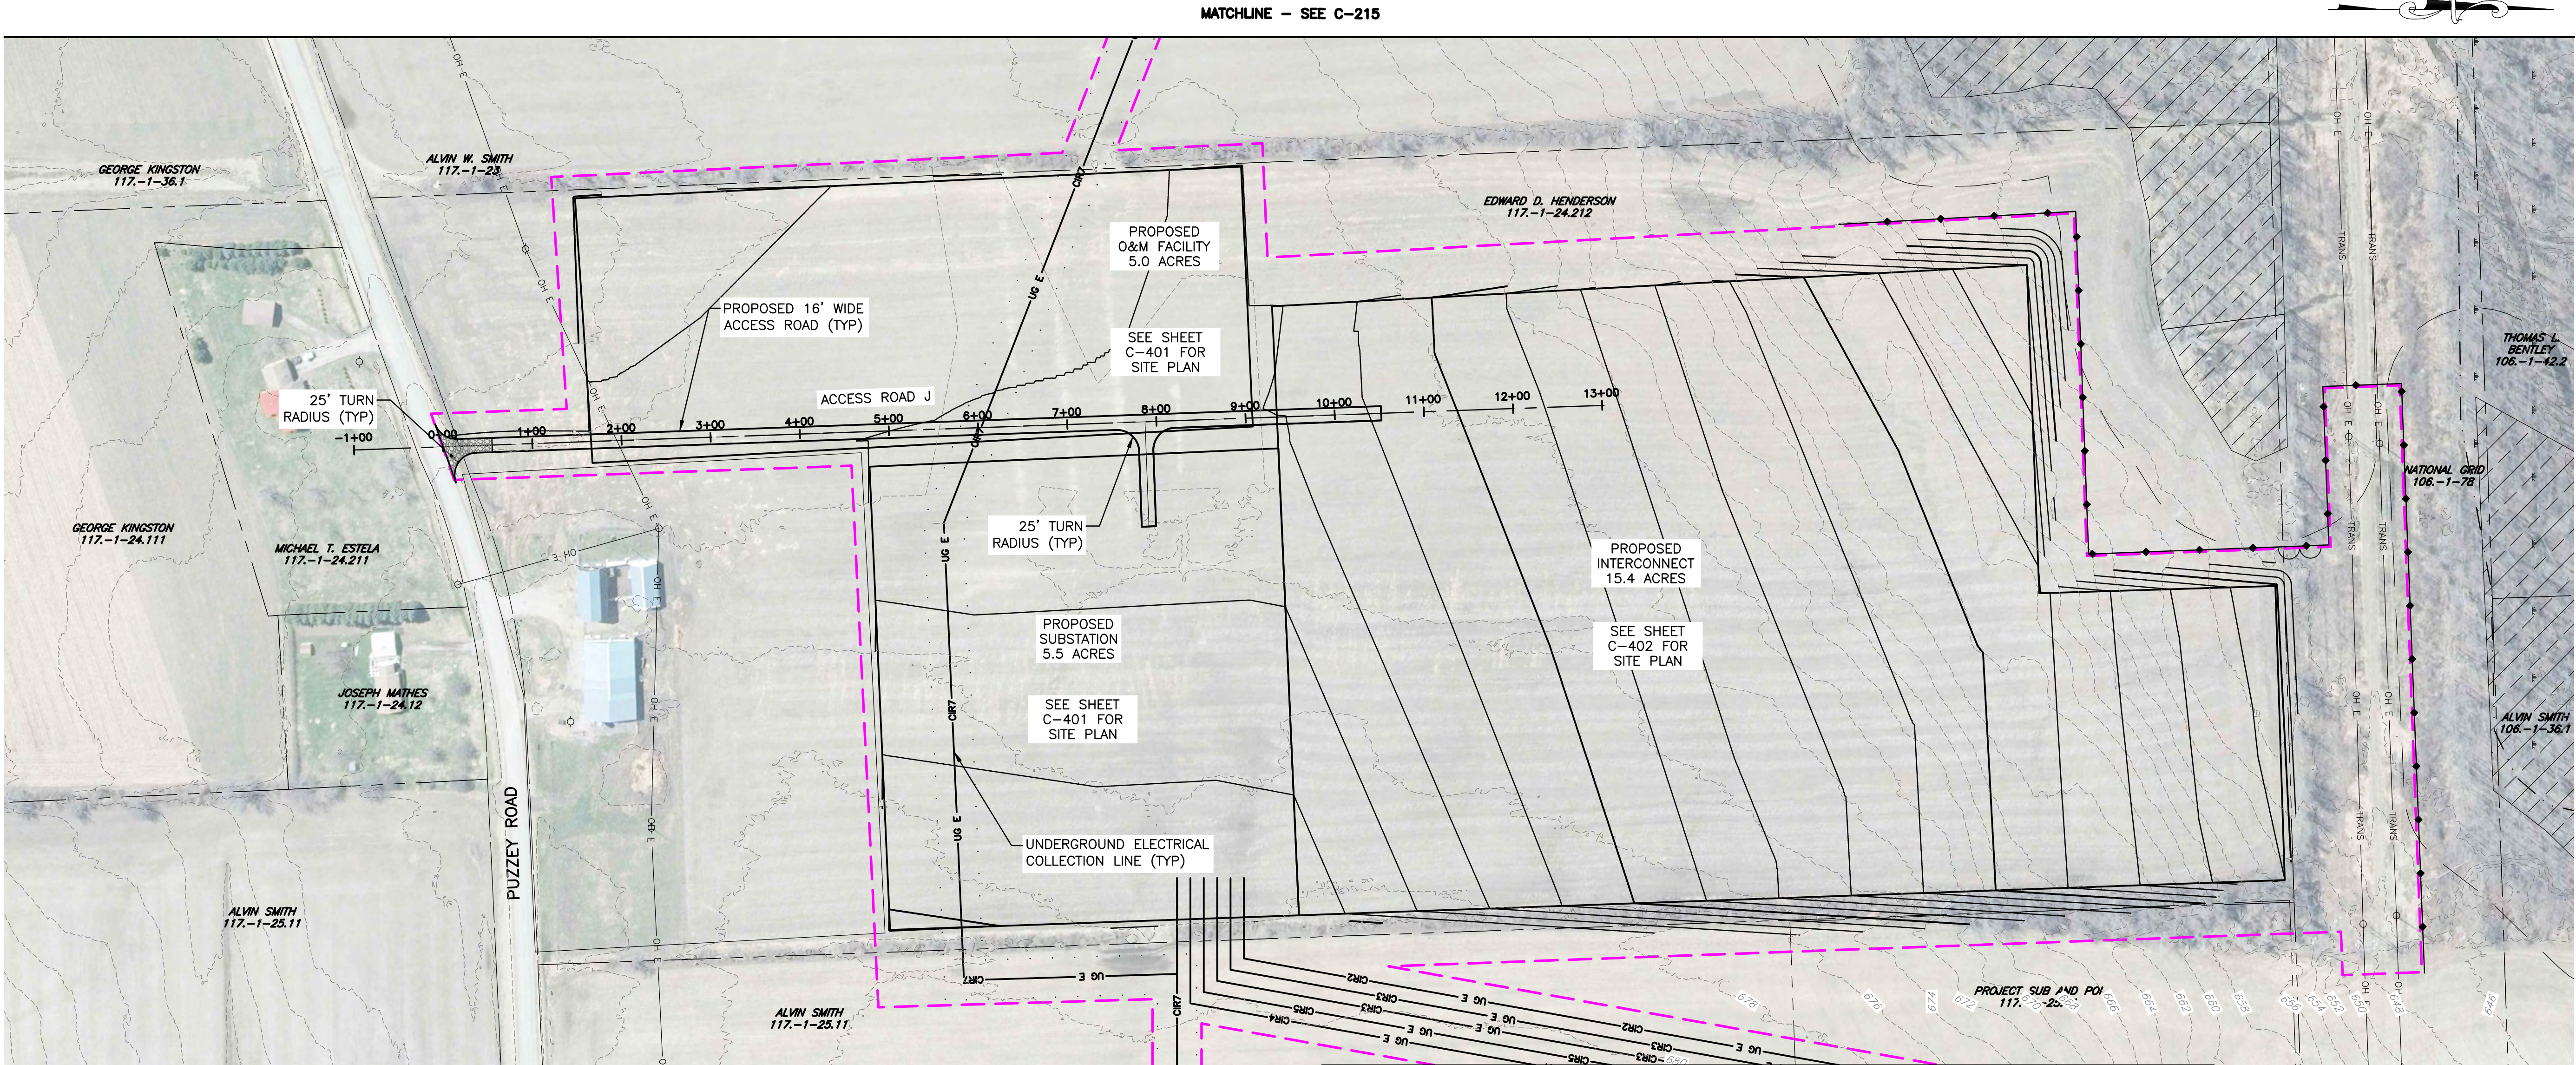

PLAN VIEW
SCALE: 11X17 1"=200'
22X34 1"=100'

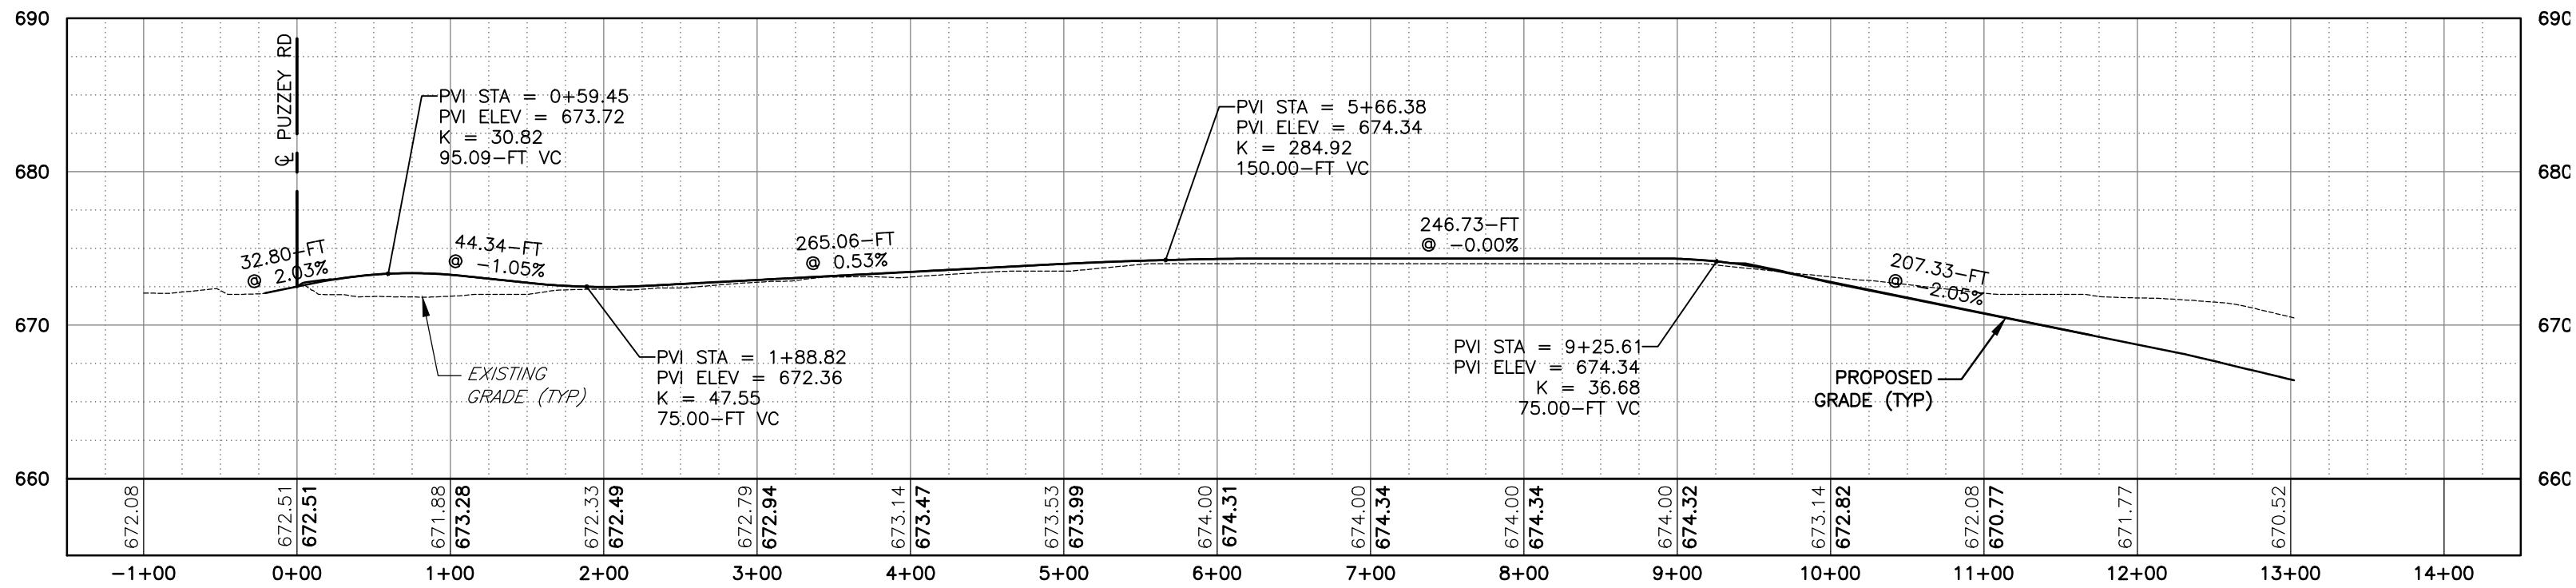

ACCESS ROAD 'J' PROFILE VIEW
SCALE: 11X17 HORIZ: 1"=200', VERT: 1"=40'
22X34 HORIZ: 1"=100', VERT: 1"=20'

PROJECT		DRAWING NO.		TITLE OF DRAWING	
HERITAGE WIND FARM ORLEANS COUNTY PERMIT PLAN SET		C-216		ACCESS ROAD J PLAN AND PROFILE	
DRAWING NO.		C-216		SHEET 039 OF 074	
PROJECT NO.		210779		PROJECT MANAGER	
PROJECT MANAGER		C. LANGE		ISSUE DATE	
ISSUE DATE		07/2022		SCALE	
SCALE		AS SHOWN		BY	
BY		CH		DATE	
DATE		07/2022		DESCRIPTION	
DESCRIPTION		REV		DATE	
DATE		1		2	
2		3		4	
3		5		6	
4		6		7	
5		7		8	
303		305		306	
304		306			

