



ACCESS ROAD 'M' PROFILE VIEW

SCALE: 11X17 HORIZ: 1"=200', VERT: 1"=40'
22X34 HORIZ: 1"=100', VERT: 1"=20'

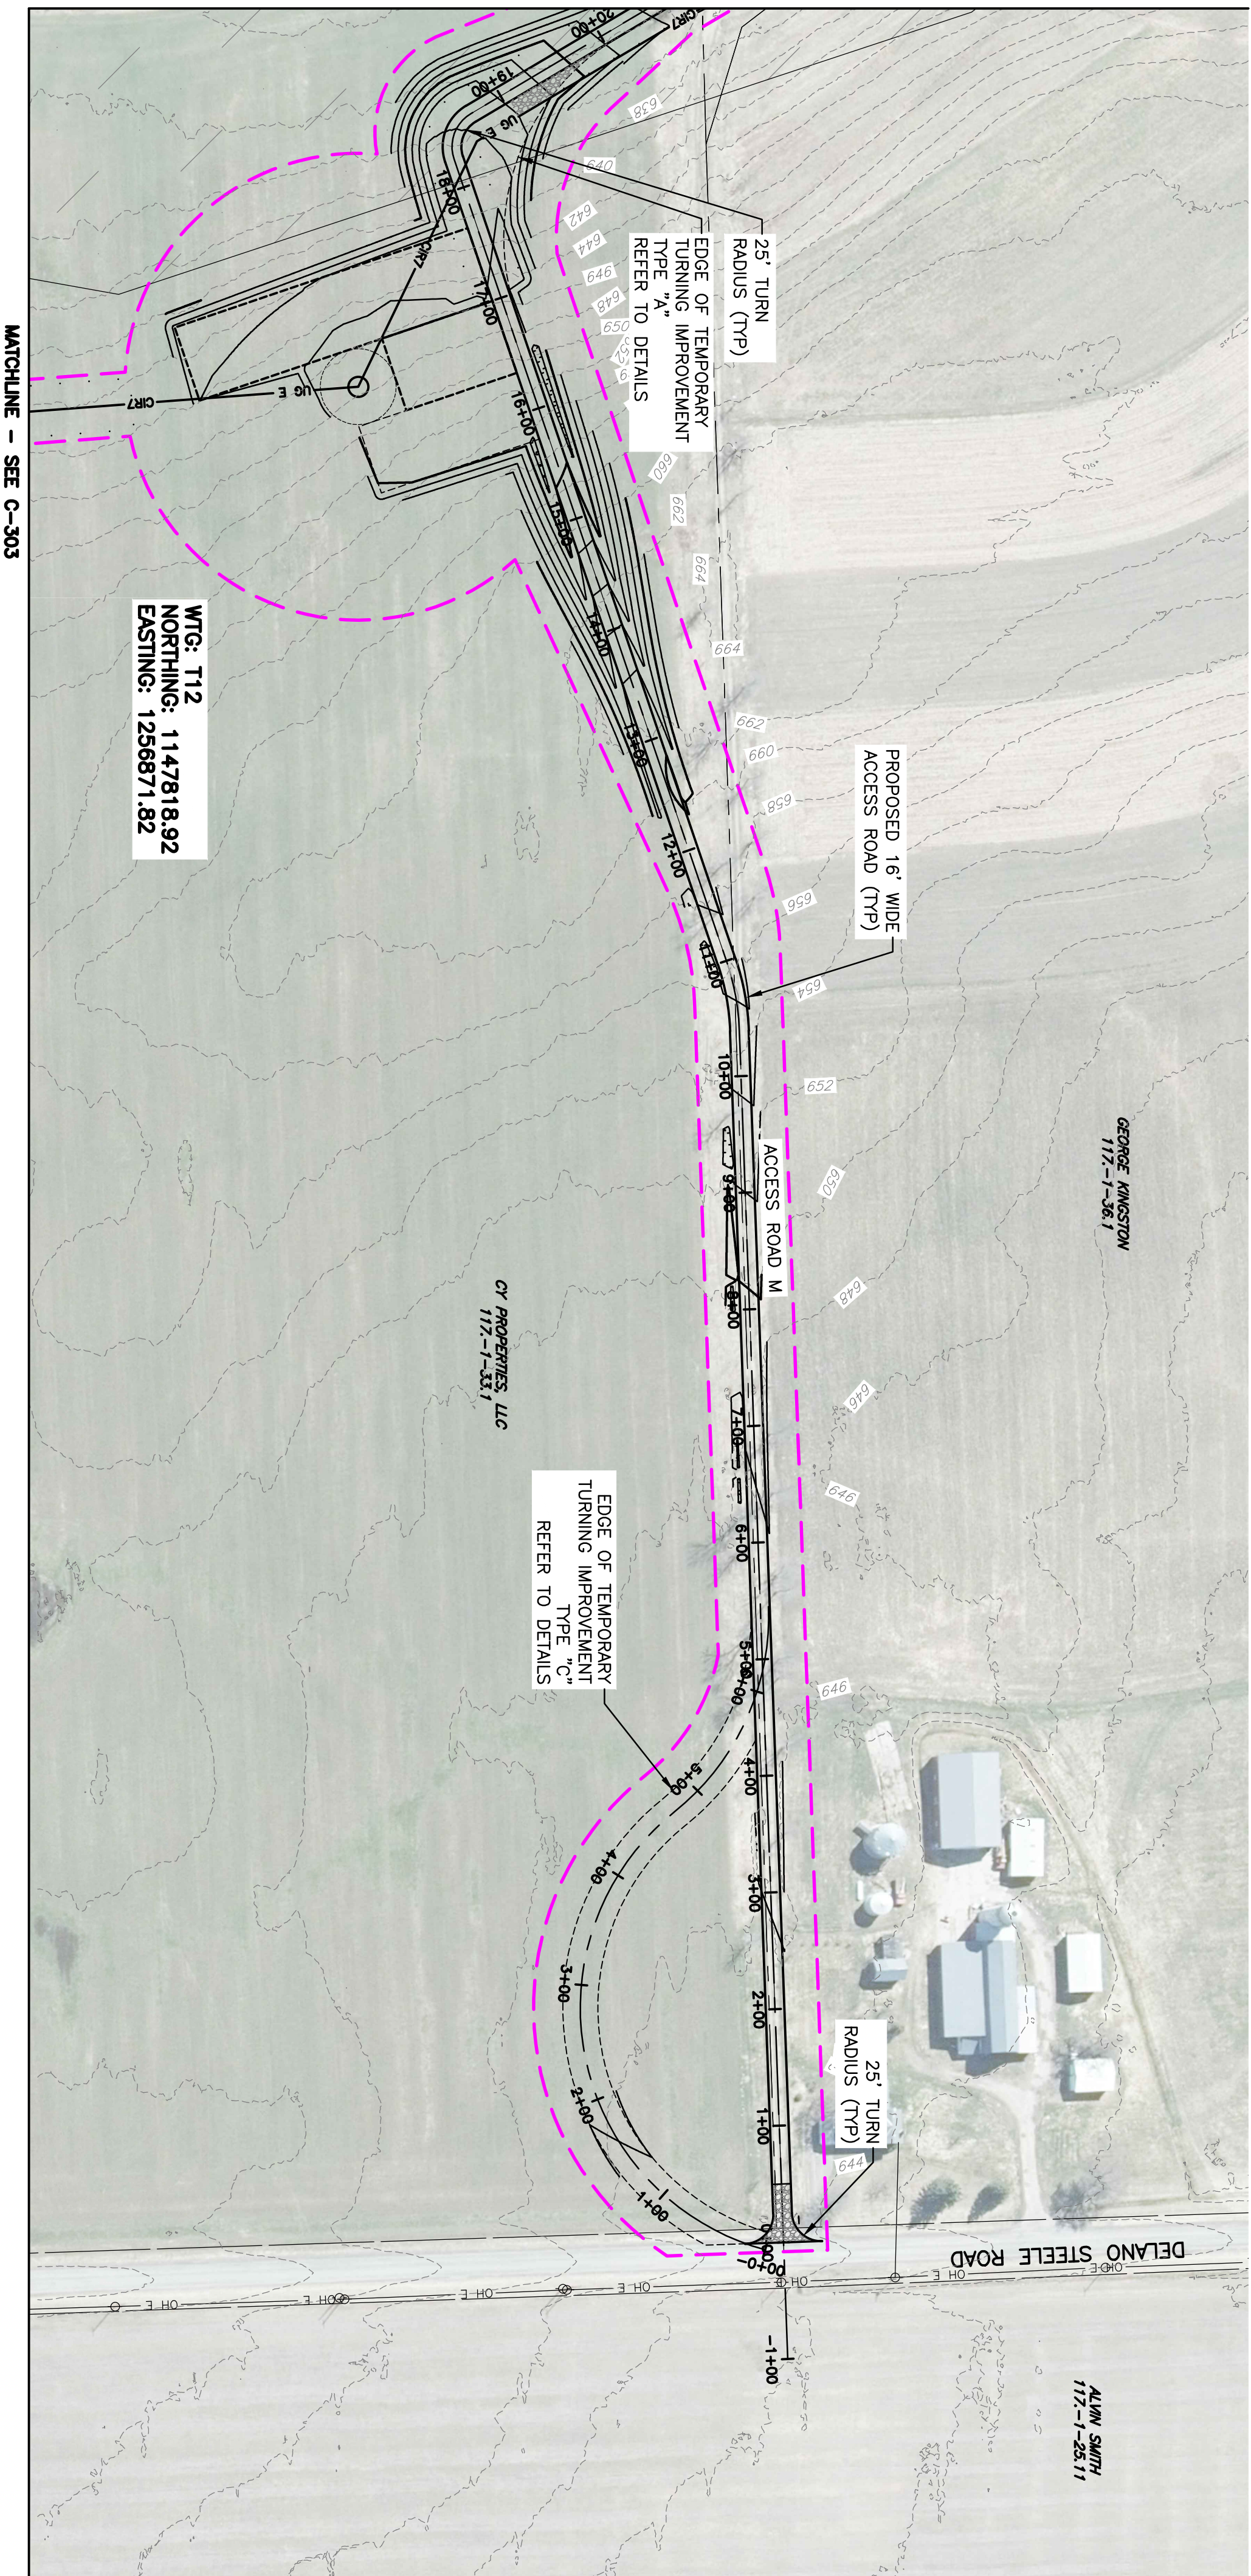

PLAN VIEW
SCALE: 11X17 1"=200'
22X34 1"=100'

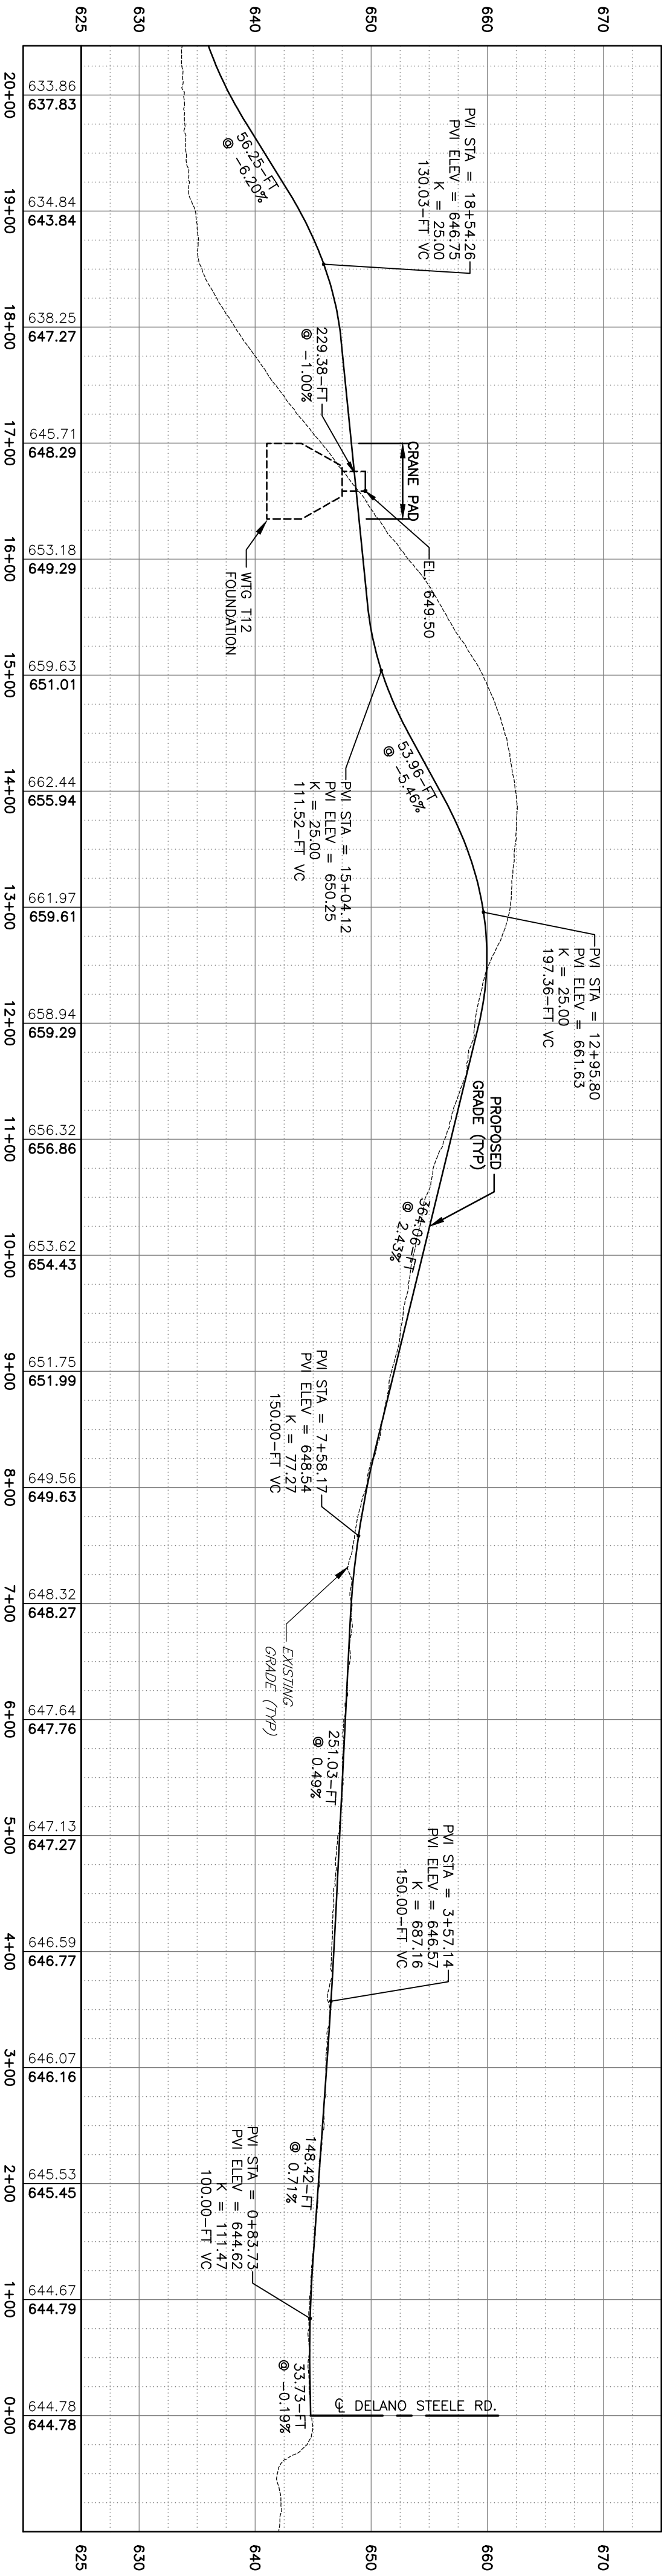


FA PROJECT NO.
210779
PROJECT MANAGER
C. LANGE
DRAWN BY
CH
SCALE
AS SHOWN
ISSUE DATE
07/2022

COPYRIGHT © 2022
FISHER ASSOCIATES,
P.E., L.S., L.A., D.P.C.
New York State Education Law Section
7239 states that it is a violation of
this law for any person, unless he/she
is acting under the direction of a
licensed professional engineer or land
surveyor, to alter an item in any way.
If an item bearing the seal of an
engineer or land surveyor is altered,
the altering engineer or land surveyor
shall affix to the item his/her seal and
the notation "altered by" followed by
his/her signature and the date of such
alteration, and a specific description
of the alteration.


REV	DESCRIPTION	DATE	BY
7			
6			
5			
4			
3			
2			
1			

PROJECT
HERITAGE WIND FARM
ORLEANS COUNTY
PERMIT PLAN SET
TITLE OF DRAWING
ACCESS ROAD M PLAN AND PROFILE

FILE NAME: H:\Projects\21\210779-00-Apex_Herl_Wind\Eng\CAD\CUT\210779 - C216 - C219.dwg
DATE/TIME: 7/28/2022 1:31:08 PM
USER: Colin Harvey

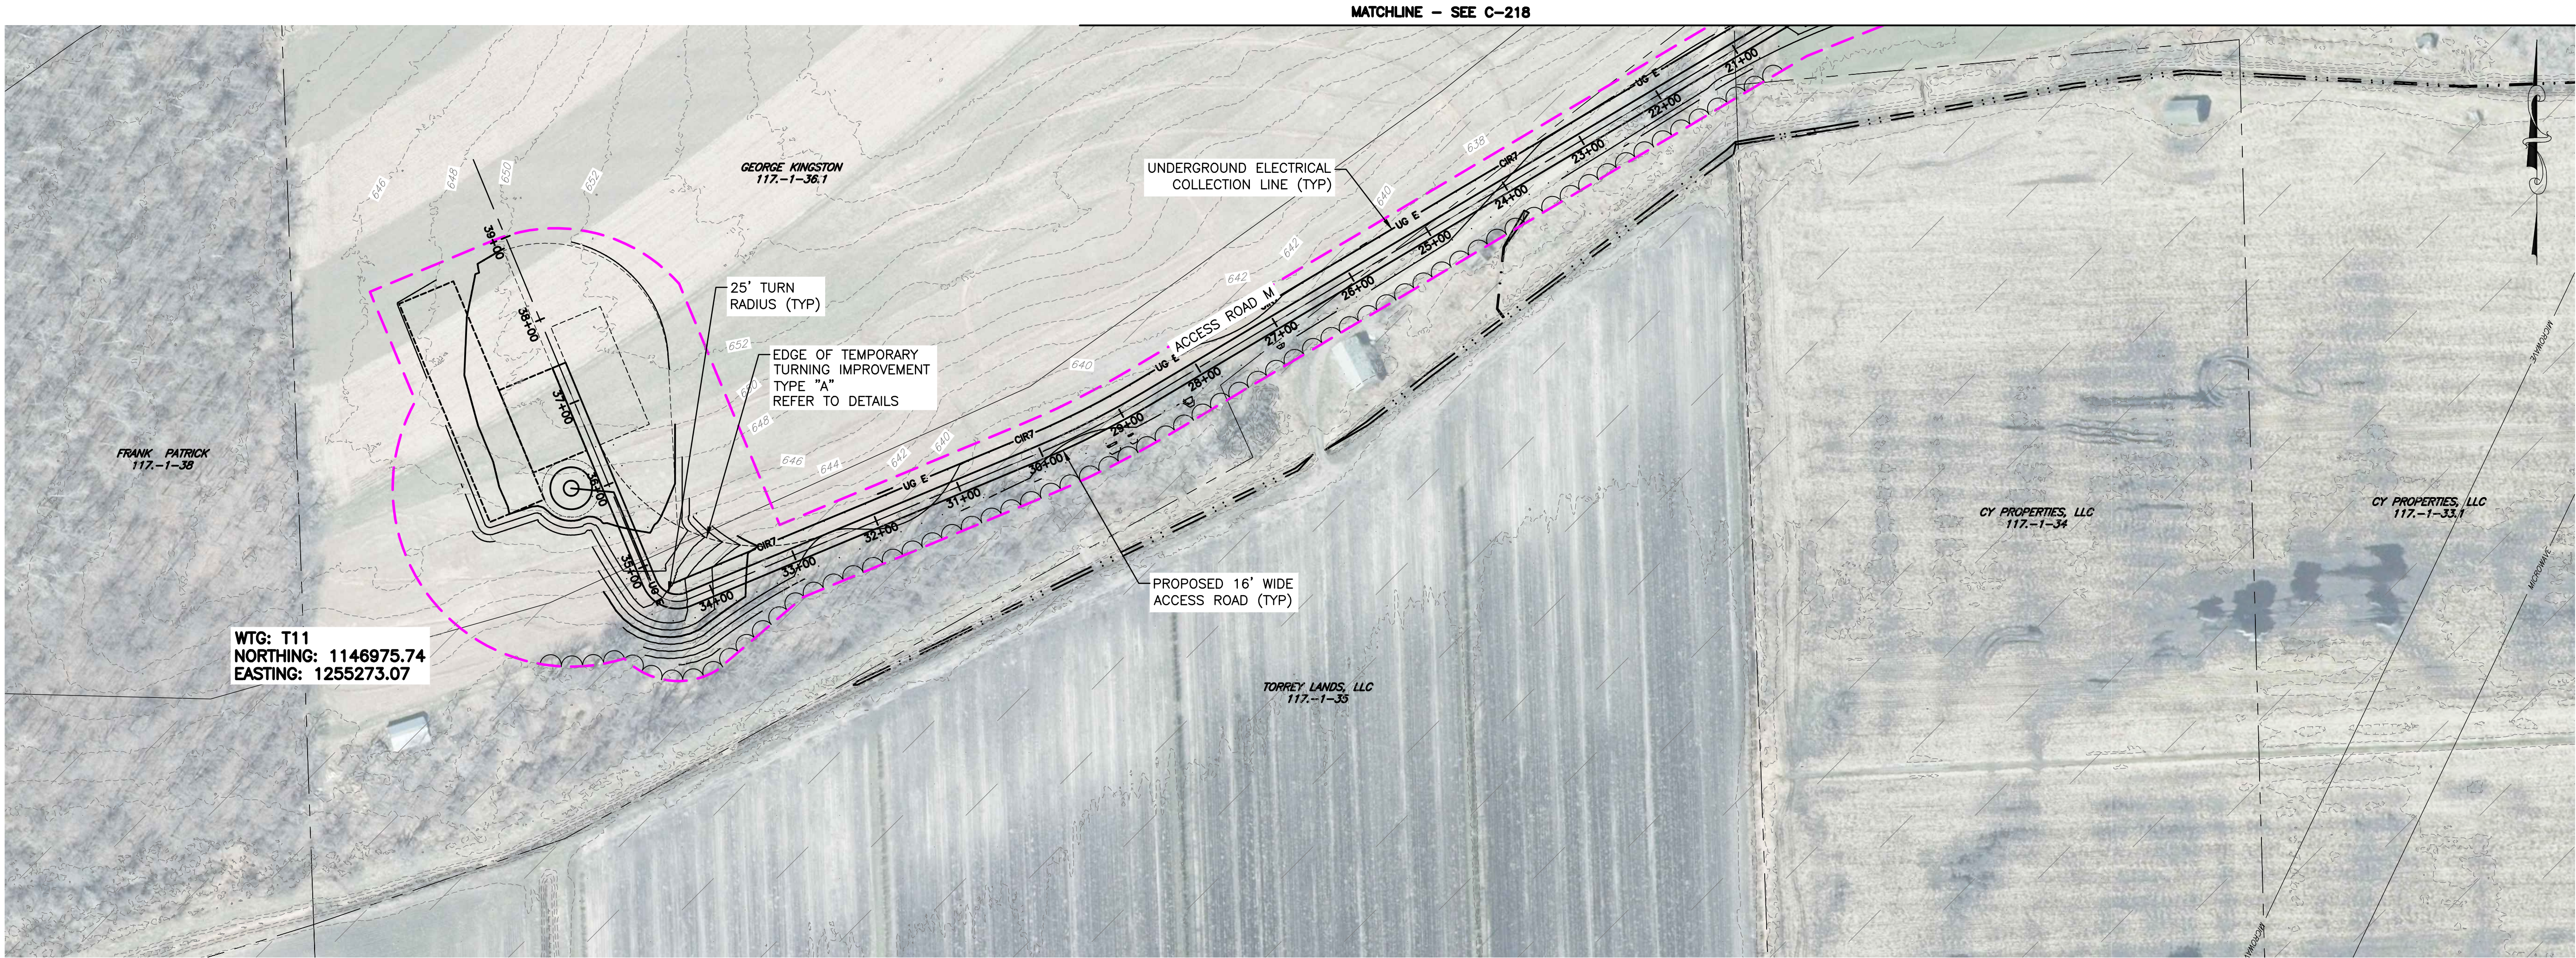

PLAN VIEW
SCALE: 11X17 1"=200'
22X34 1"=100'

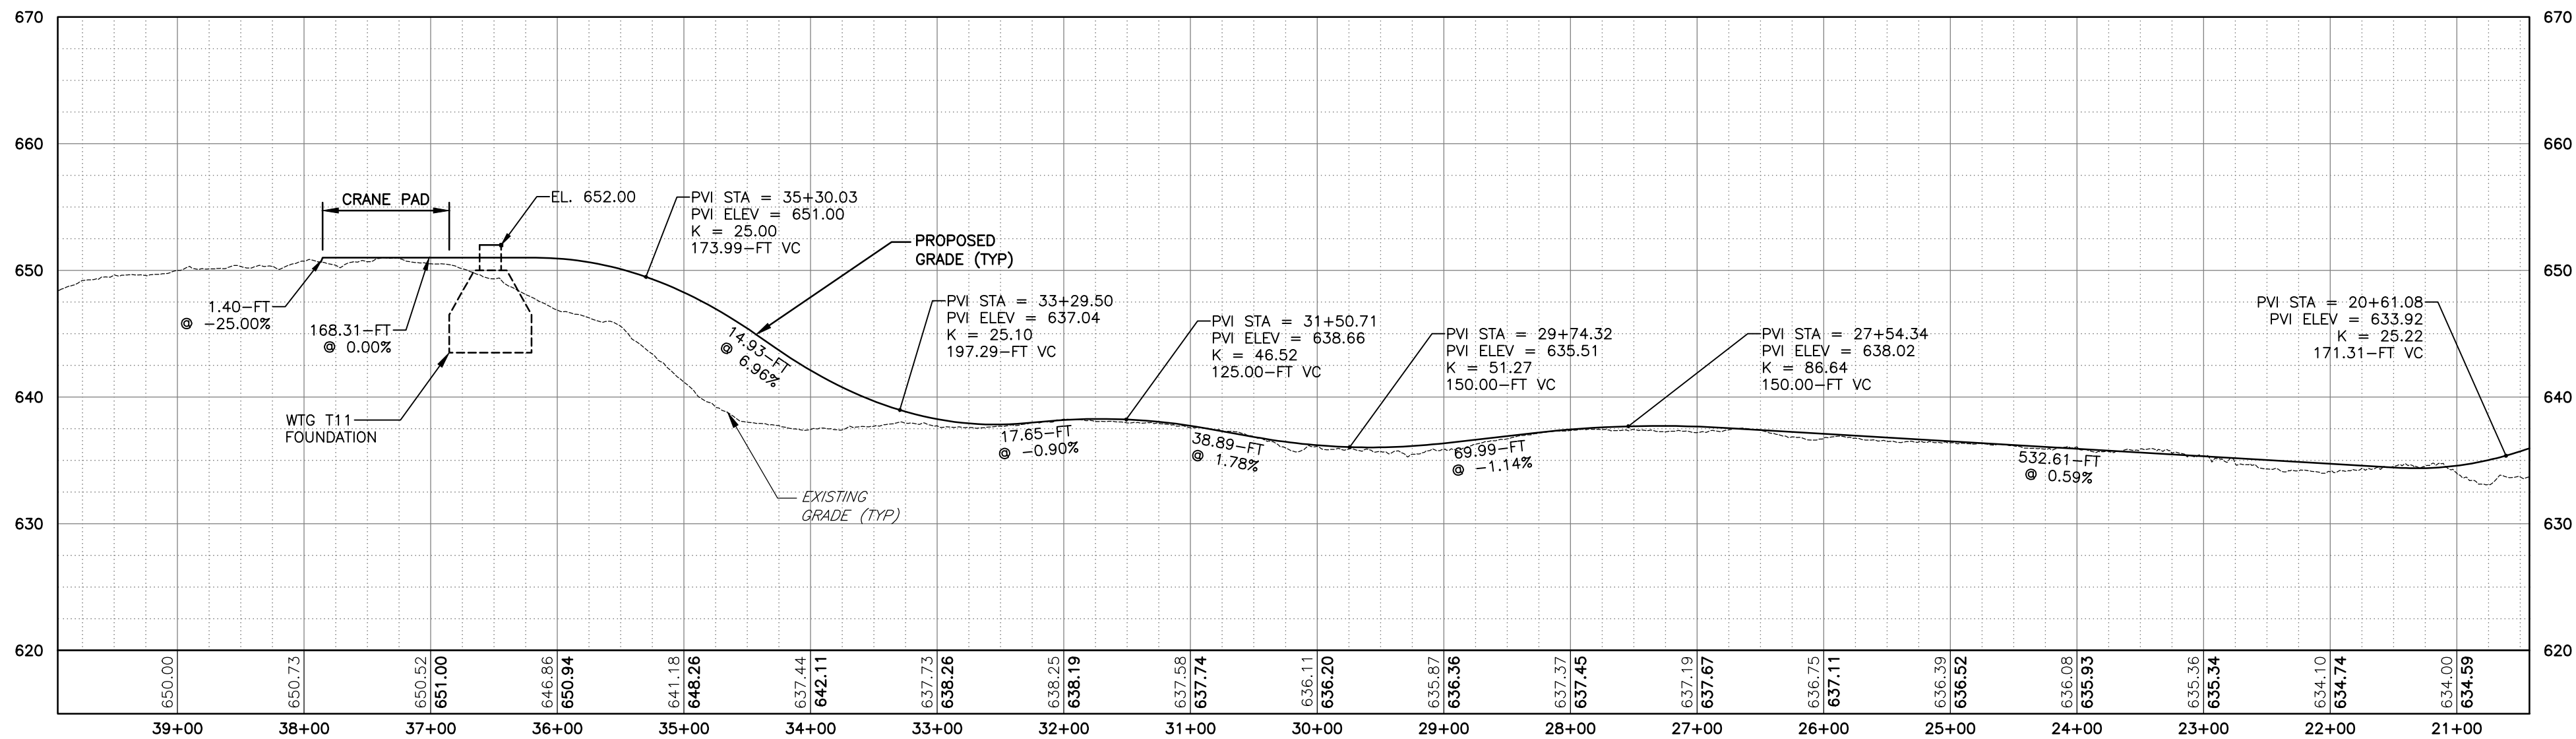

ACCESS ROAD 'M' PROFILE VIEW
SCALE: 11X17 HORIZ: 1"=200', VERT: 1"=40'
22X34 HORIZ: 1"=100', VERT: 1"=20'



REV	DESCRIPTION	DATE	BY
1			
2			
3			
4			
5			
6			
7			

COPYRIGHT © 2022 FISHER ASSOCIATES, P.E., L.S., L.A., D.F.C. New York State Education Law, Section 1602(2)(b) requires that the seal of the Professional Engineer or Professional Land Surveyor be placed on all drawings prepared by or for any person, unless by the licensed professional engineer or land surveyor, to alter on them in any way. If an item bearing the seal of said Professional Engineer or Professional Land Surveyor is altered by anyone other than the original engineer or land surveyor, the alteration is deemed to be a violation of the law, and a specific description of the alteration.	FA PROJECT NO. 210779 PROJECT MANAGER C. LANGE DRAWN BY CH SCALE AS SHOWN ISSUE DATE 07/2022
---	---

PROJECT HERITAGE WIND FARM ORLEANS COUNTY PERMIT PLAN SET	TITLE OF DRAWING ACCESS ROAD M PLAN AND PROFILE
--	--

DRAWING NO. C-219	SHEET 042 OF 074
----------------------	------------------

FILE NAME: H:\Projects\21\210779-00-Apex_Her_Wind\CAD\UT\210779 - C220 - C224.dwg
DATE/TIME: 7/28/2022 1:43:44 PM
USER: Colin Harvey

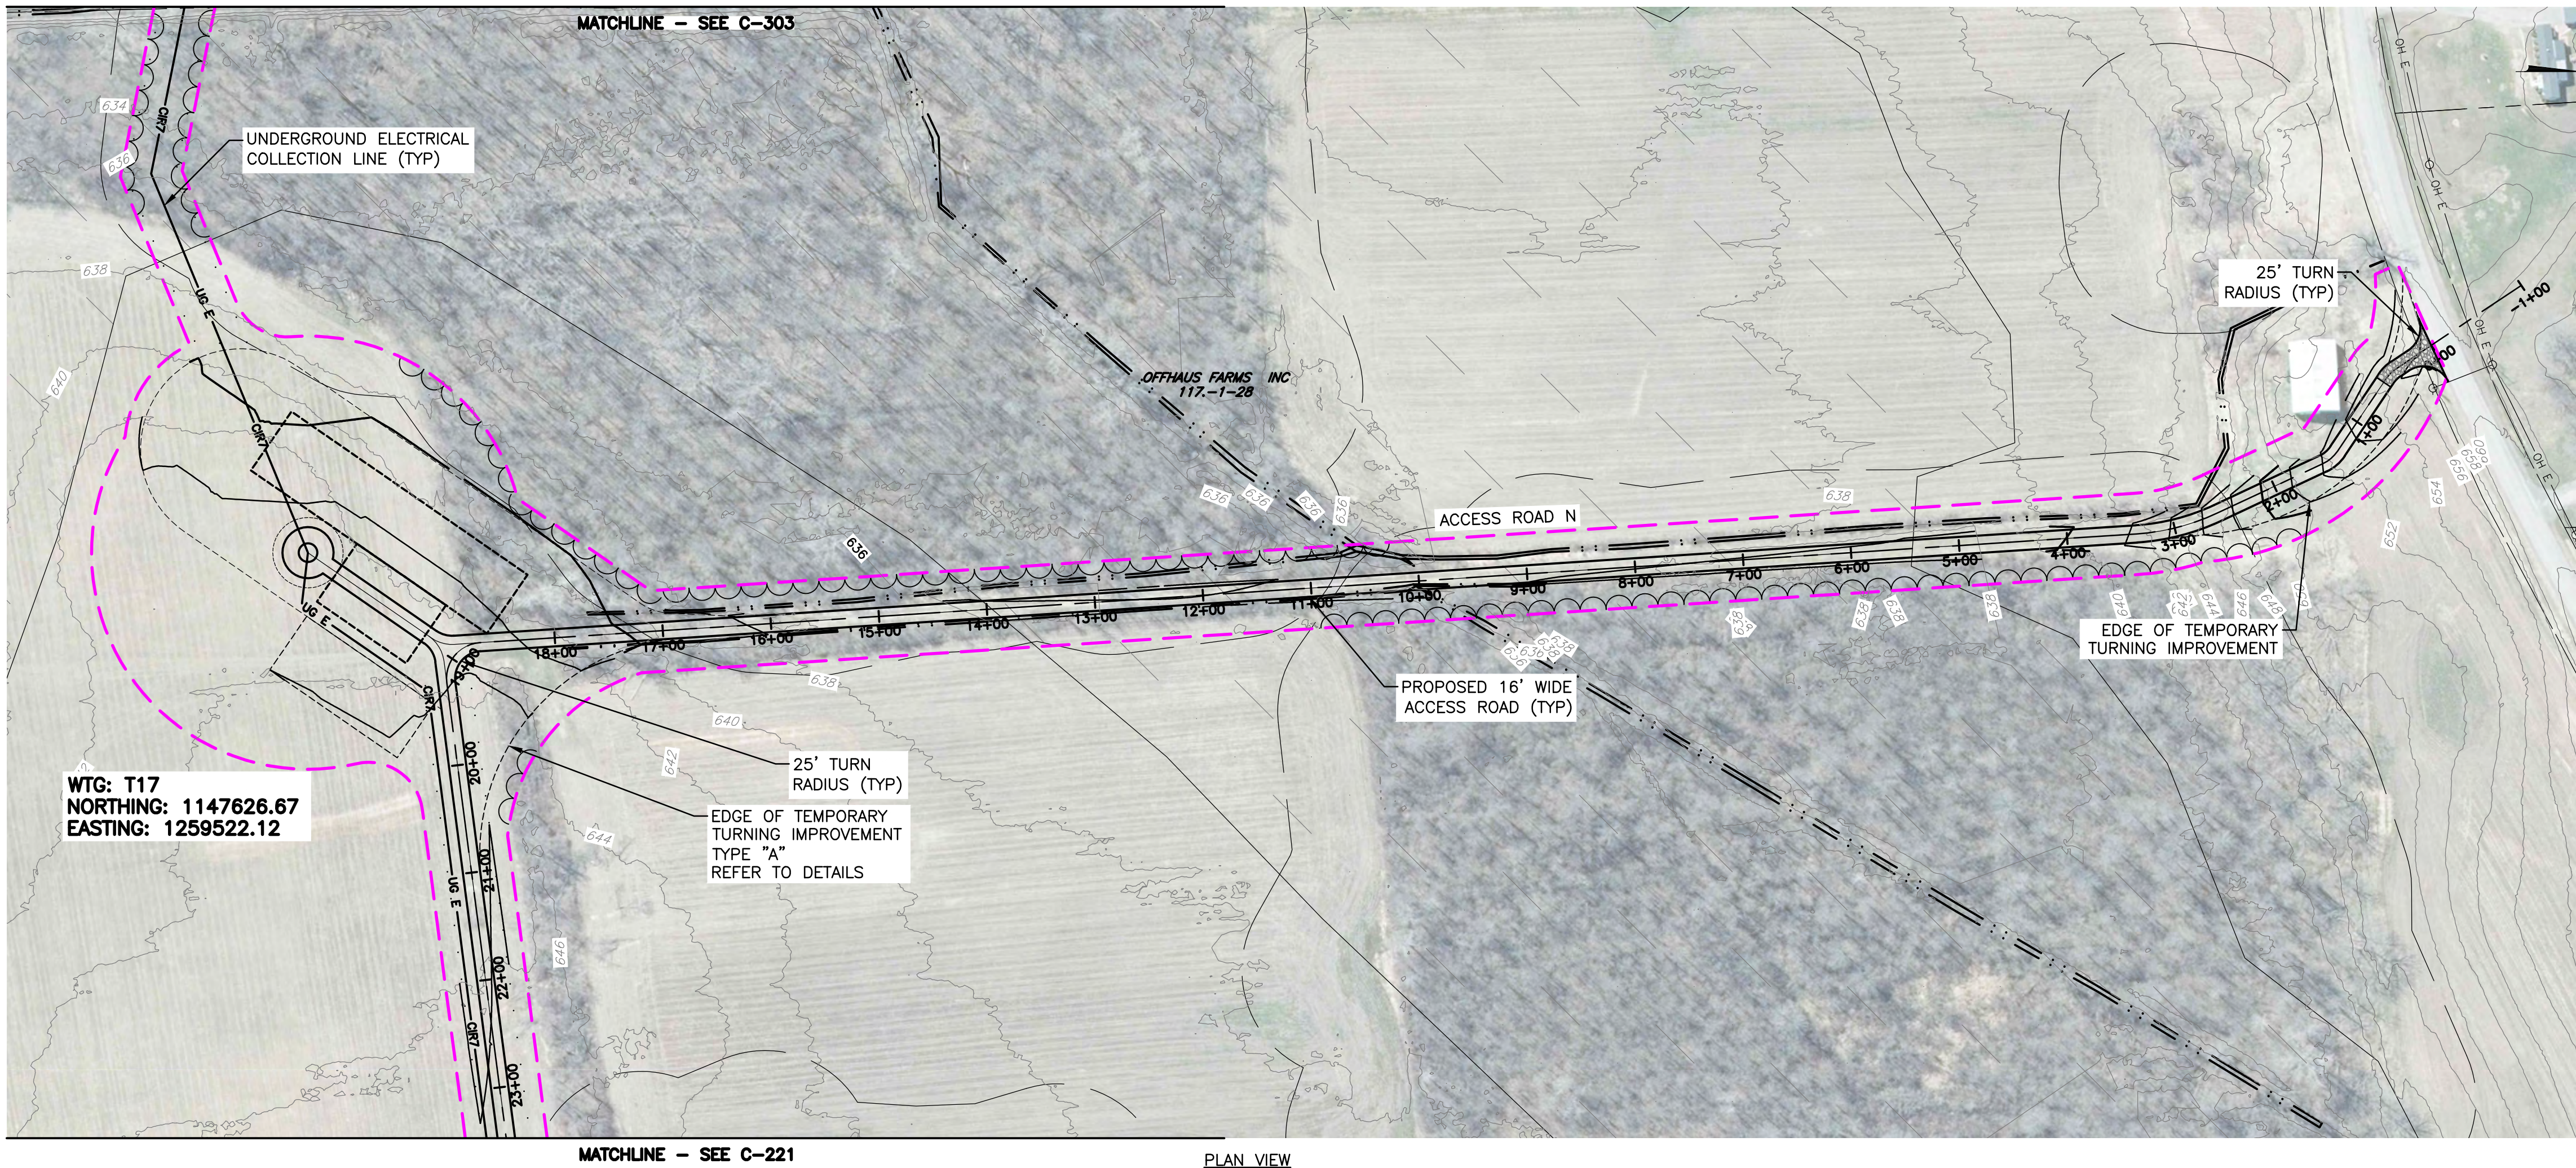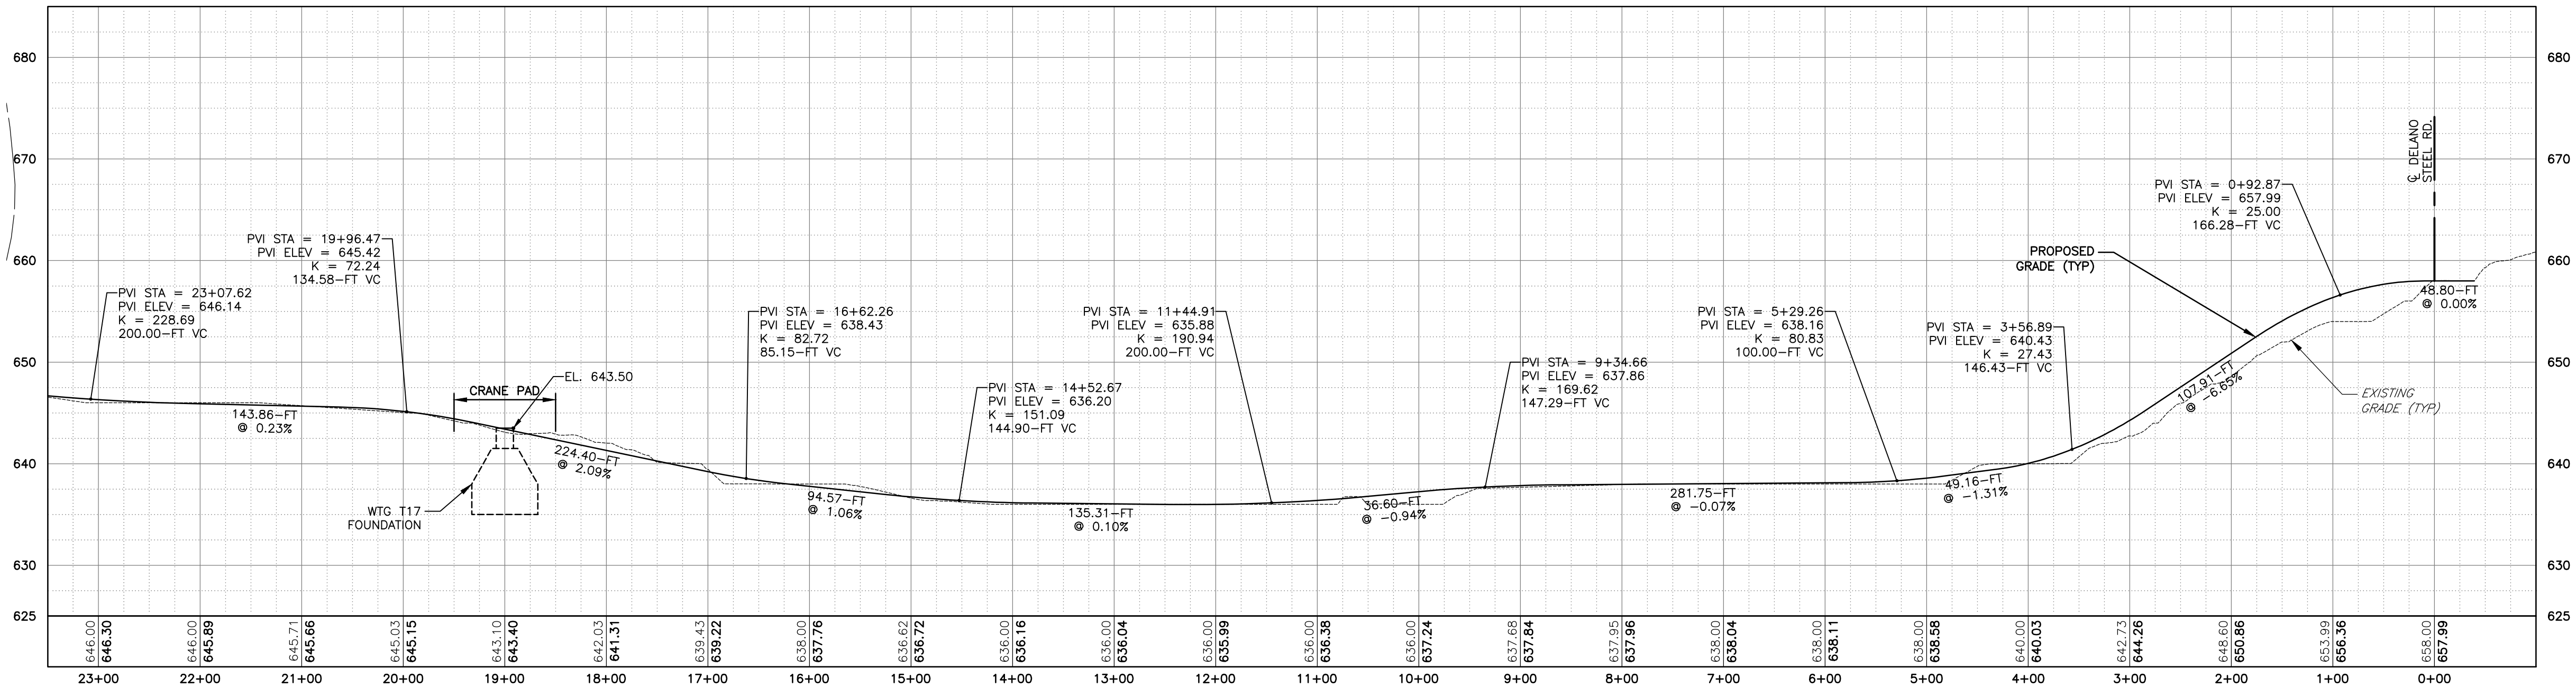

PROJECT

HERITAGE WIND FARM
ORLEANS COUNTY
PERMIT PLAN SET

TITLE OF DRAWING

ACCESS ROAD N PLAN AND PROFILE

DRAWING NO.

C-220

SHEET 043 OF 074

FA PROJECT NO.

210779

PROJECT MANAGER

C. LANGE

DRAWN BY

CH

SCALE

AS SHOWN

ISSUE DATE

07/2022

COPYRIGHT © 2022
FISHER ASSOCIATES,
P.E., L.S., L.A., D.P.C.


New York State Education Law, Section 1605(3) requires that all professional engineers, architects, landscape architects, and professional geologists, in order to lawfully perform any professional service, must be duly licensed by the State of New York. It is a violation of this law for any person, unless he/she is licensed by the State of New York, to offer or perform any professional service as a professional engineer, architect, landscape architect, or professional geologist, to alter or amend in any way, the official record of any professional service, or to alter or amend in any way, the official record of any professional service.

REV


DESCRIPTION

DATE

BY

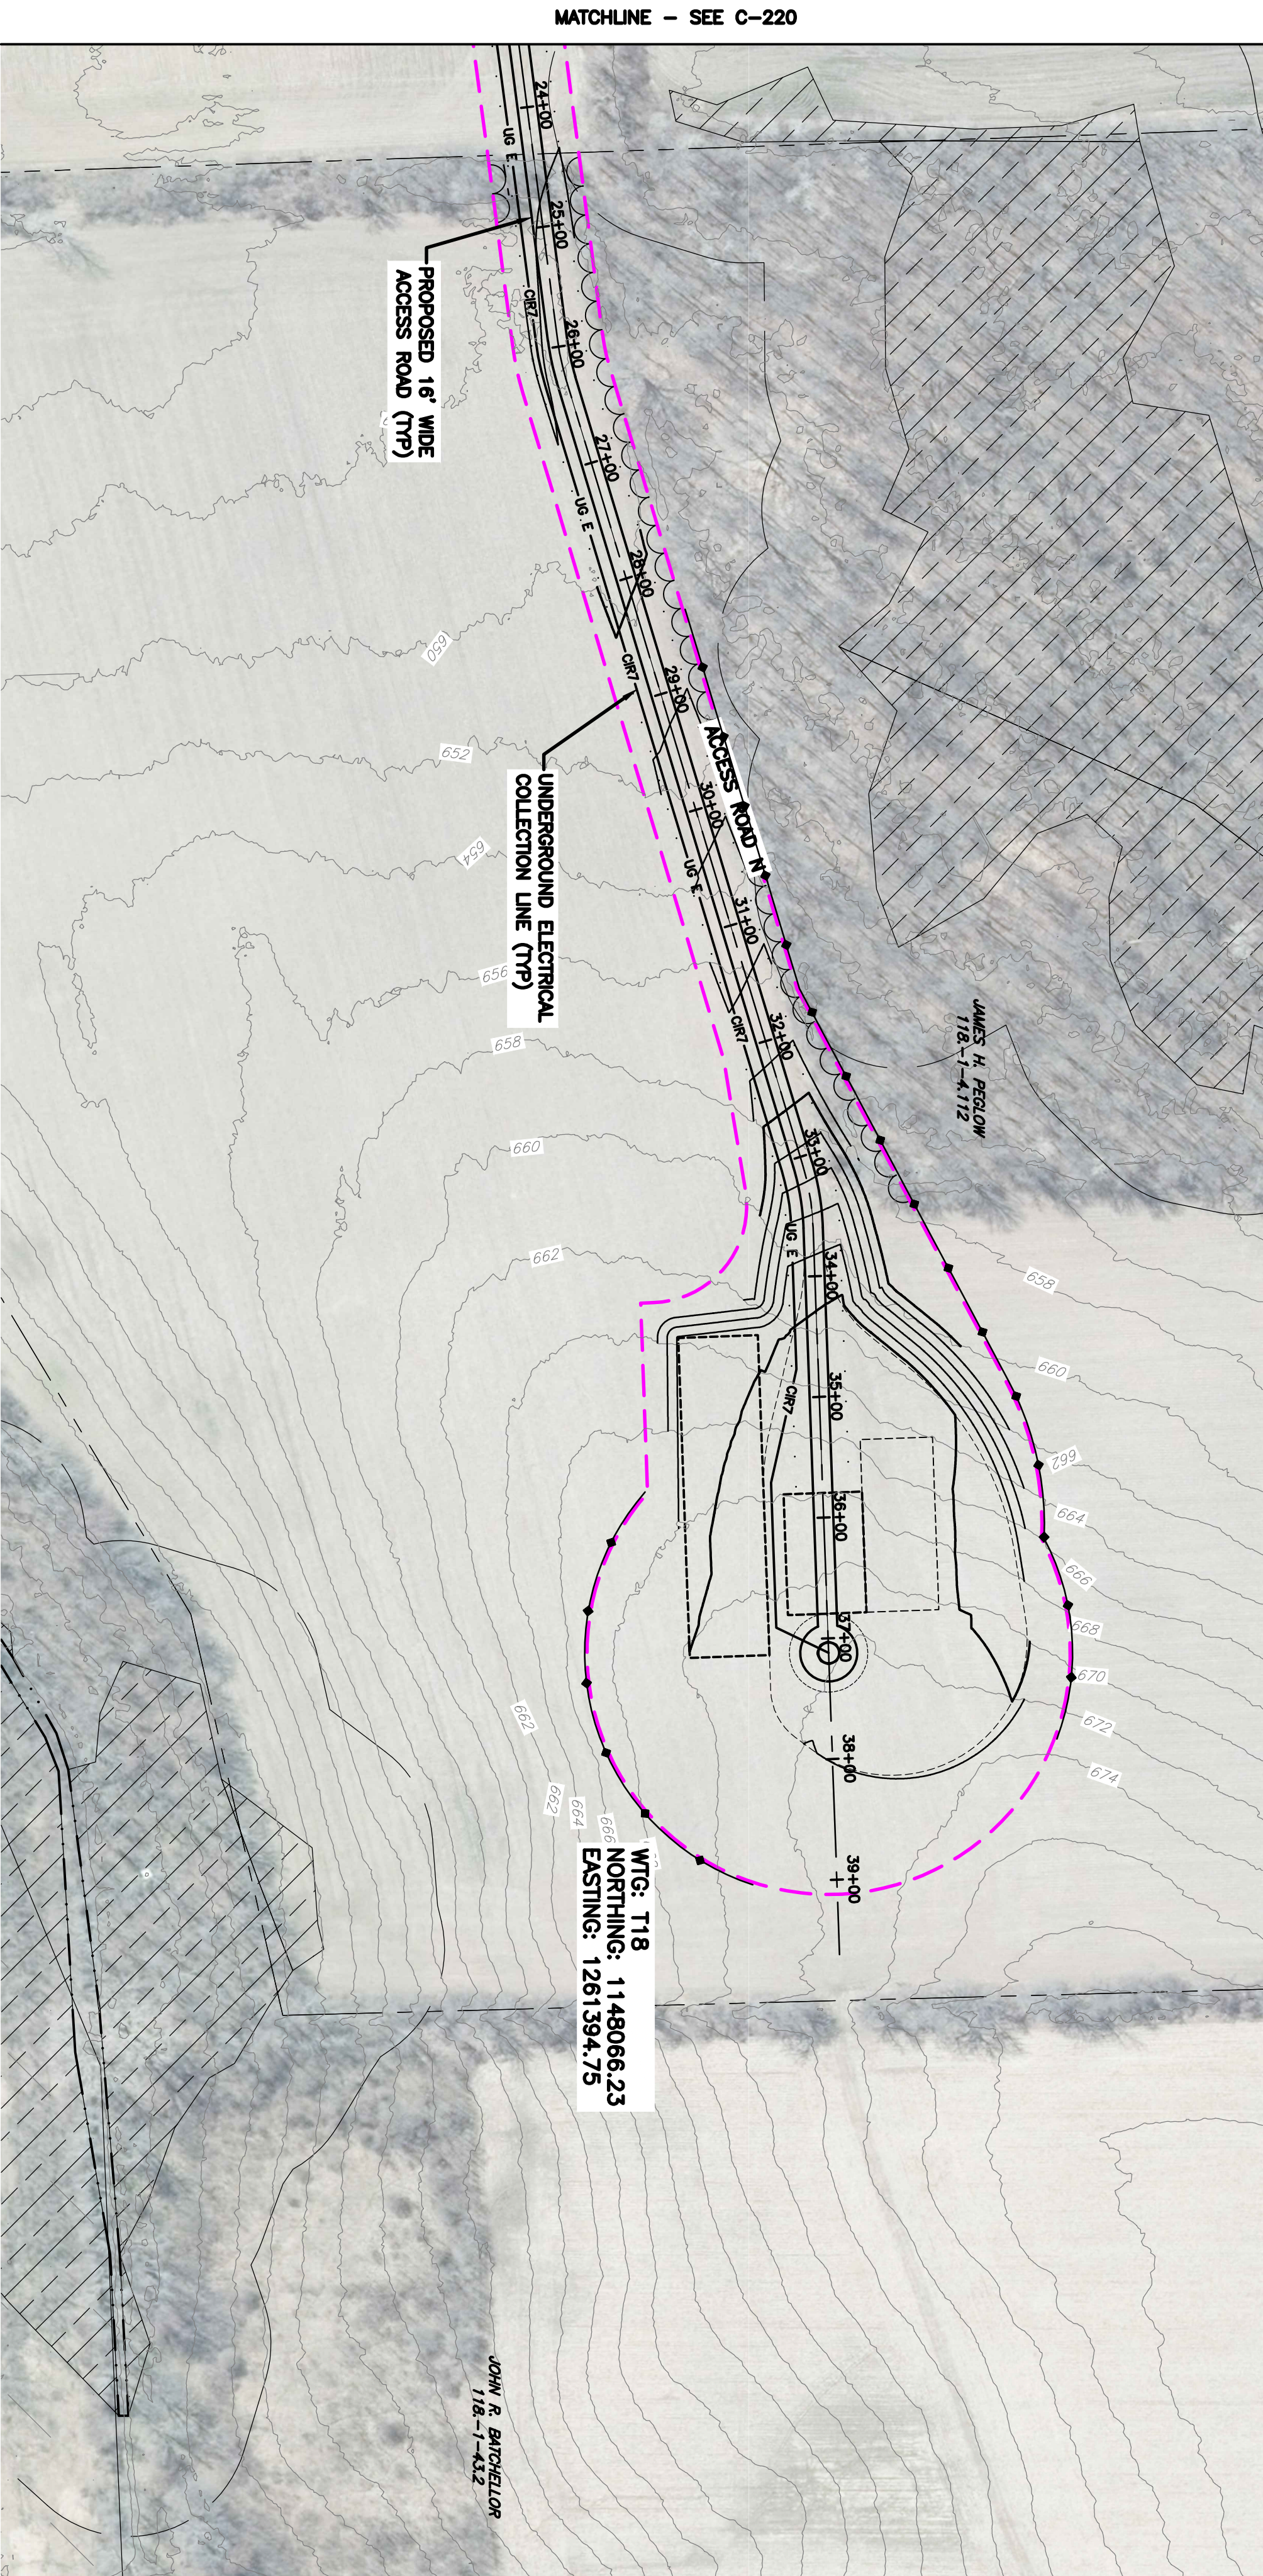

PLAN VIEW
SCALE: 11X17 1"=200'
22X34 1"=100'

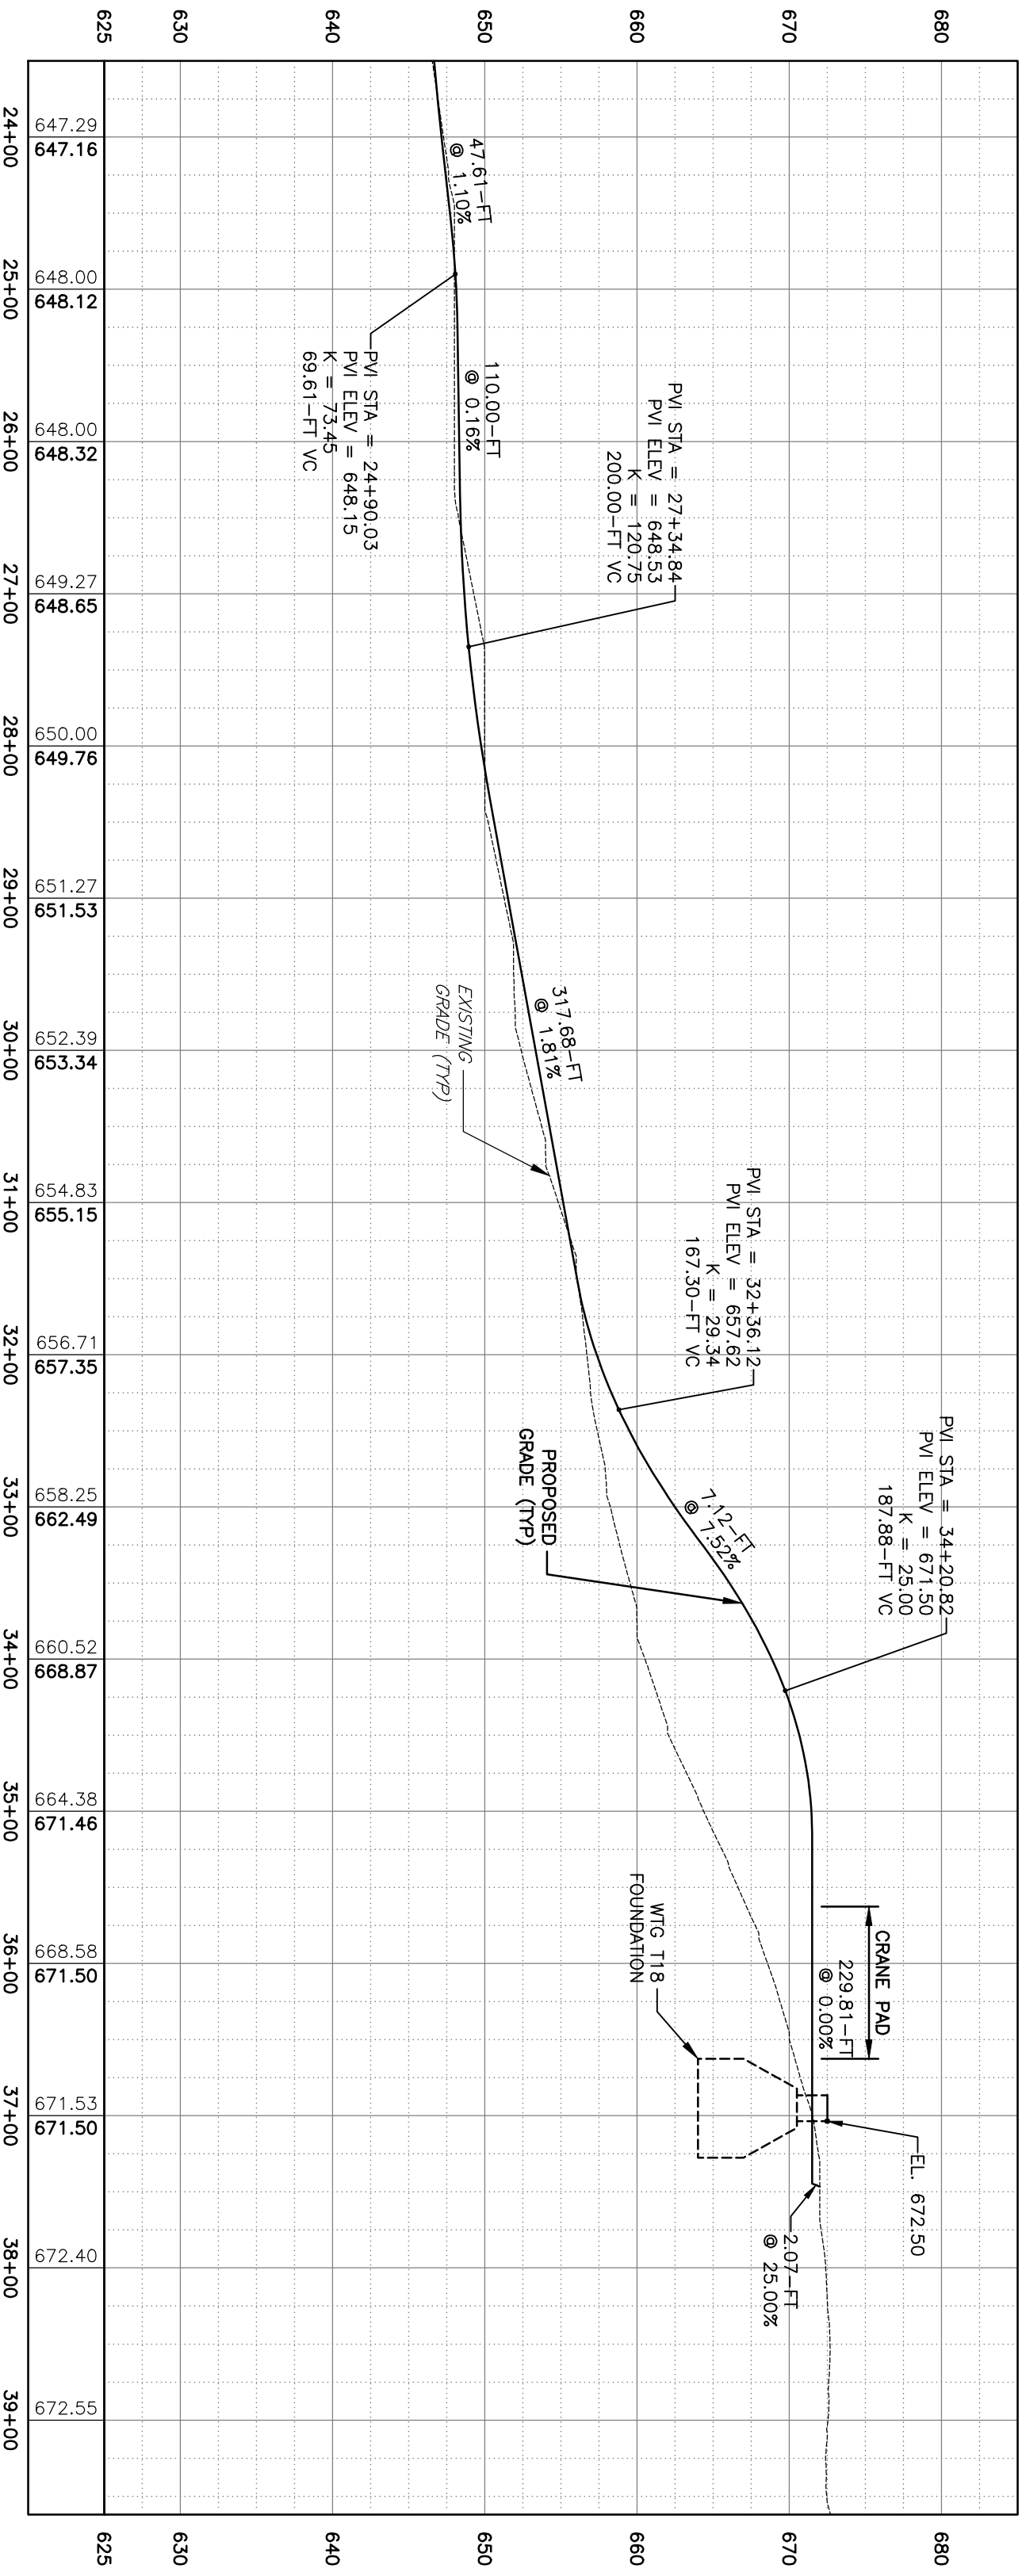

ACCESS ROAD N, PROFILE VIEW
SCALE: 11X17 HORIZ: 1"=200', VERT: 1"=40'
22X34 HORIZ: 1"=100', VERT: 1"=20'




FA PROJECT NO.
210779
PROJECT MANAGER
C. LANGE
DRAWN BY
CH
SCALE
AS SHOWN
ISSUE DATE
07/2022

COPYRIGHT © 2022
FISHER ASSOCIATES,
P.E., L.S., L.A., D.P.C.
New York State Education Law Section
7239 states that it is a violation of
this law for any person, unless he/she
is acting under the direction of a
licensed professional engineer or land
surveyor, to alter an item in any way.
If an item bearing the seal of an
engineer or land surveyor is altered,
the altering engineer or land surveyor
shall affix to the item his/her seal and
the notation "altered by" followed by
his/her signature and the date of such
alteration, and a specific description
of the alteration.

REV	DESCRIPTION	DATE	BY
7			
6			
5			
4			
3			
2			
1			


PROJECT
HERITAGE WIND FARM
ORLEANS COUNTY
PERMIT PLAN SET
TITLE OF DRAWING
ACCESS ROAD N PLAN AND PROFILE

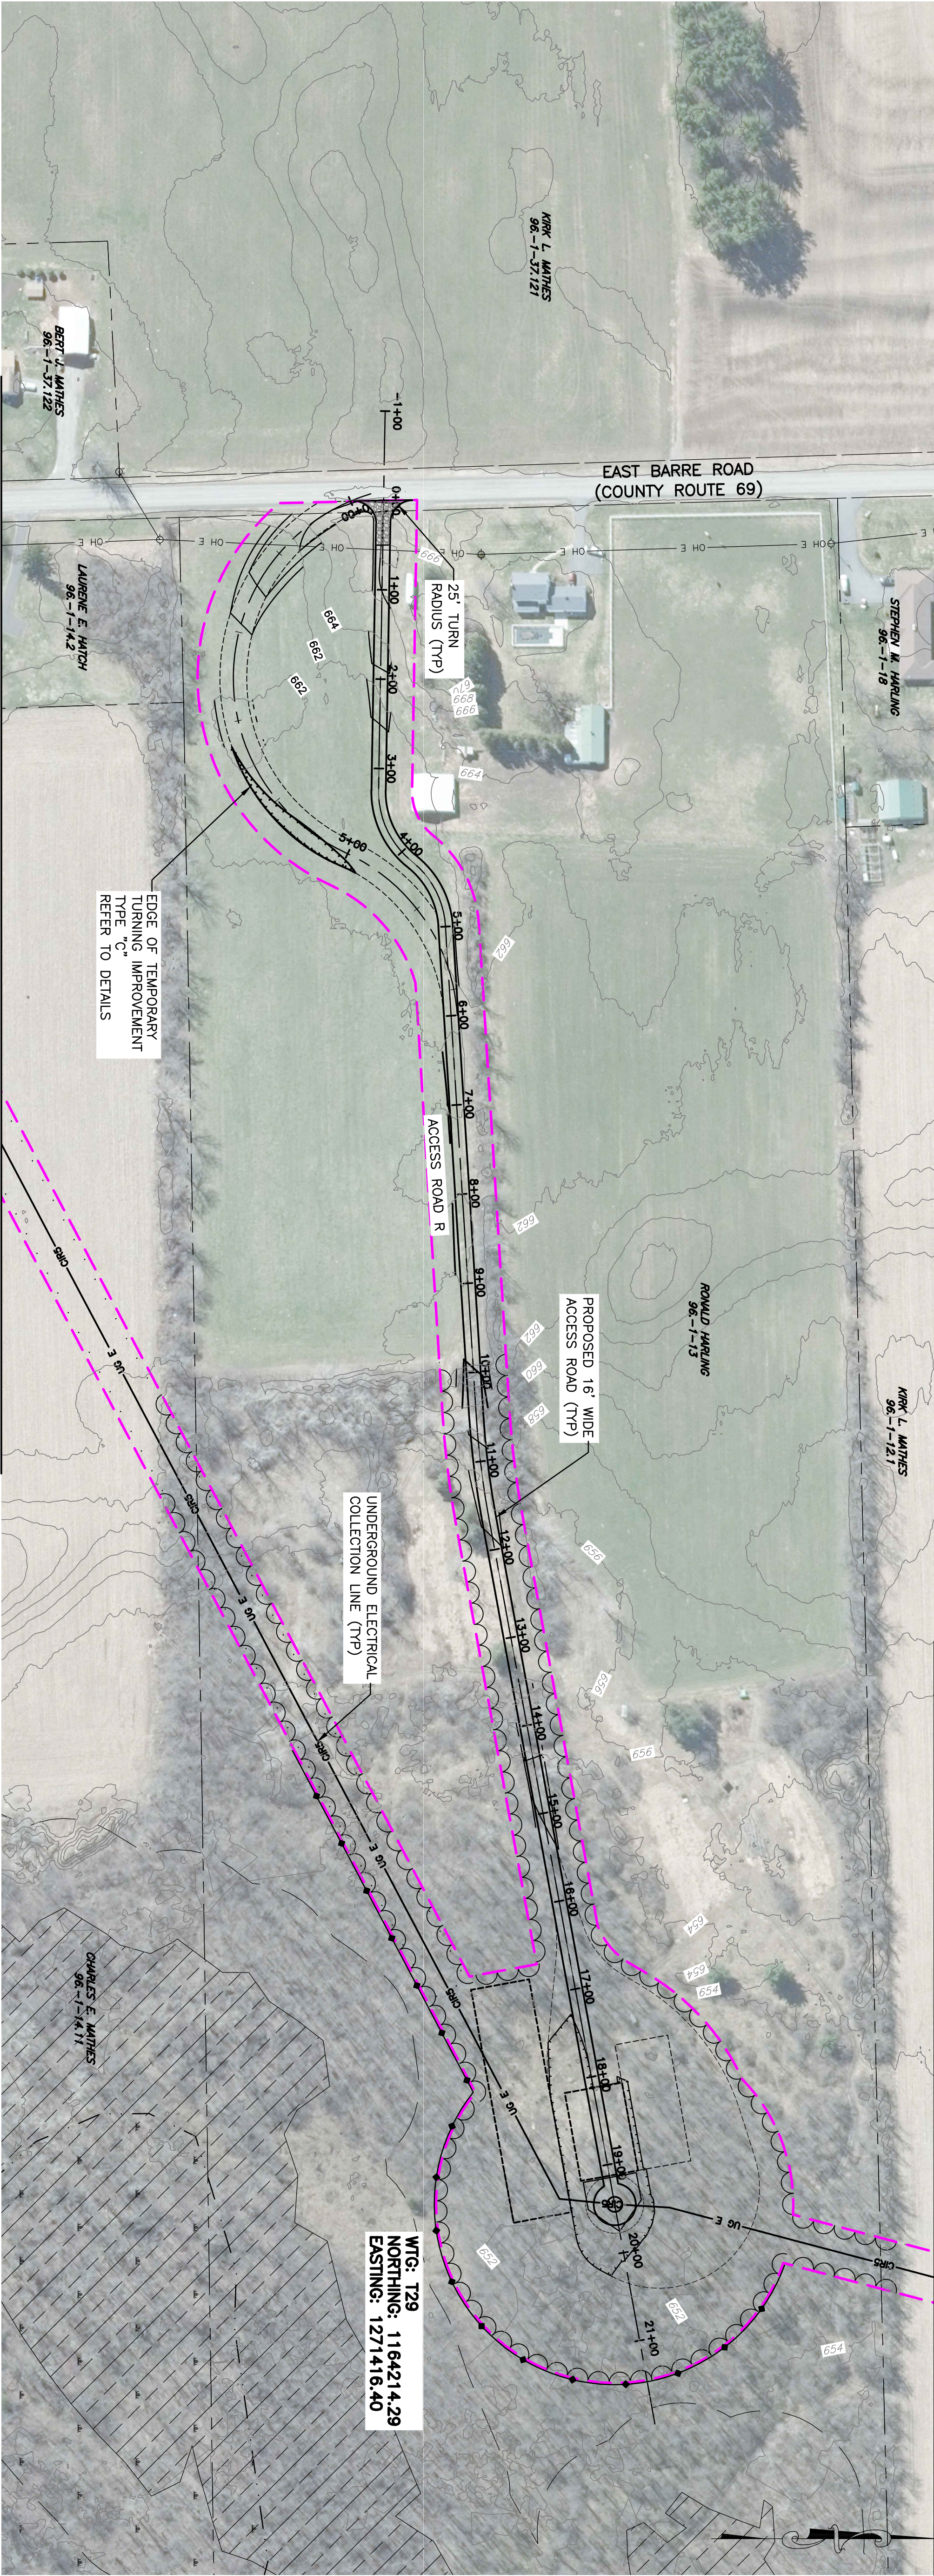

MATCHLINE - SEE C-310A

PLAN VIEW
SCALE: 11X17 1"=200'
22X34 1"=100'

MATCHLINE - SEE C-310B

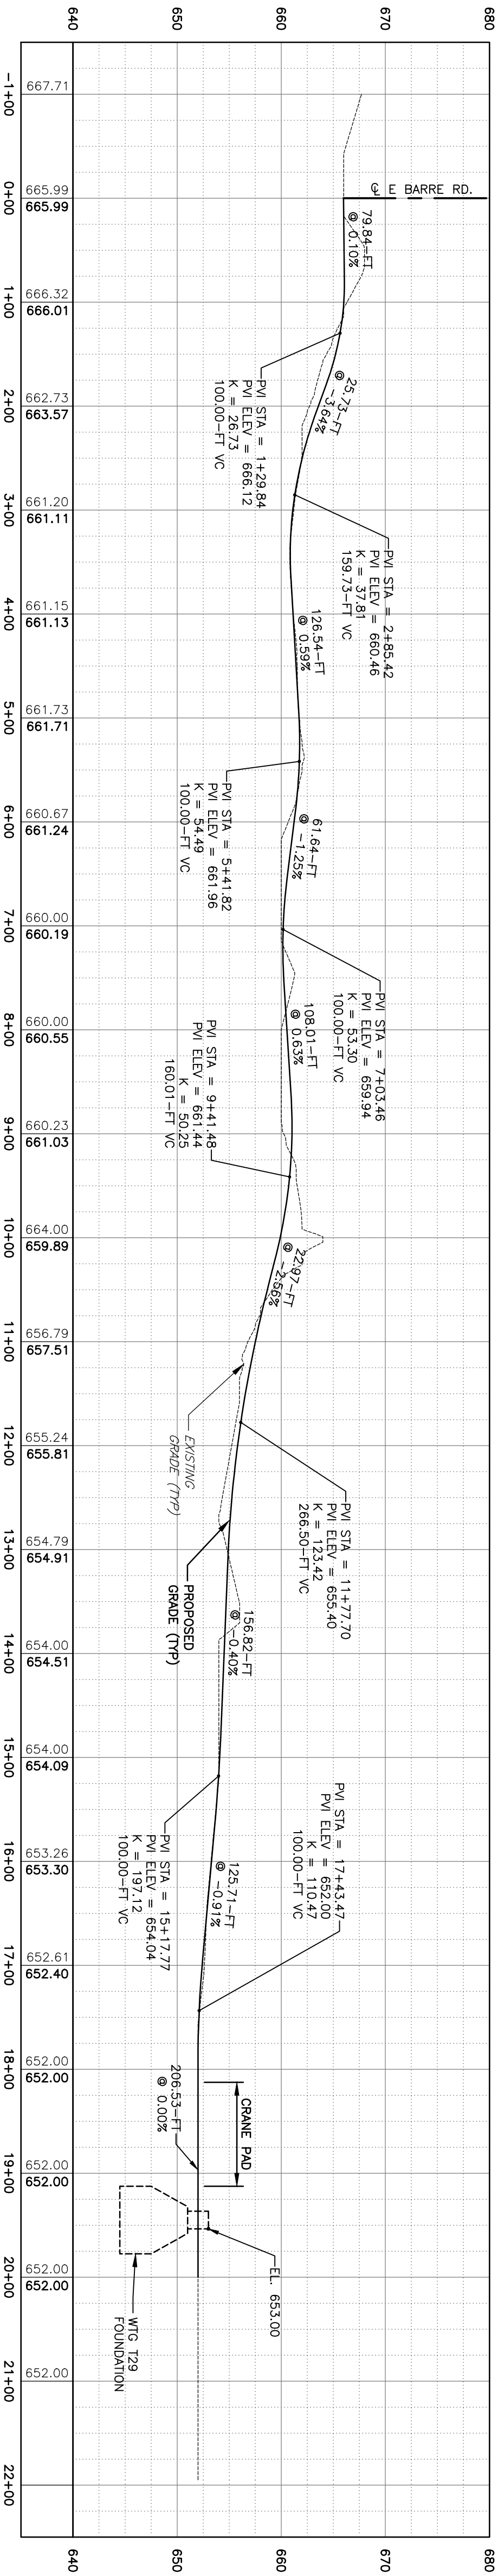

ACCESS ROAD 'R' PROFILE VIEW
SCALE: 11X17 HORIZ: 1"=200' VERT: 1"=40'
22X34 HORIZ: 1"=100' VERT: 1"=20'



FA PROJECT NO.
210779
PROJECT MANAGER
C. LANGE
DRAWN BY
CH
SCALE
AS SHOWN
ISSUE DATE
07/2022

COPYRIGHT © 2022
FISHER ASSOCIATES,
P.E., L.S., L.A., D.P.C.
New York State Education Law Section 7239 states that it is a violation of this law for any person, unless he/she is acting under the direction of a licensed professional engineer or land surveyor, to alter an item in any way. If an item bearing the seal of an engineer or land surveyor is altered, the altering engineer or land surveyor shall affix to the item his/her seal and the notation "altered by" followed by his/her signature and the date of such alteration, and a specific description of the alteration.

REV	DESCRIPTION	DATE	BY
7			
6			
5			
4			
3			
2			
1			

DRAWING NO.

PROJECT
HERITAGE WIND FARM
ORLEANS COUNTY
PERMIT PLAN SET

TITLE OF DRAWING
ACCESS ROAD R PLAN AND PROFILE

C-224
SHEET 047 OF 074