





PLAN VIEW
SCALE: 11X17 1"=200'
22X34 1"=100'

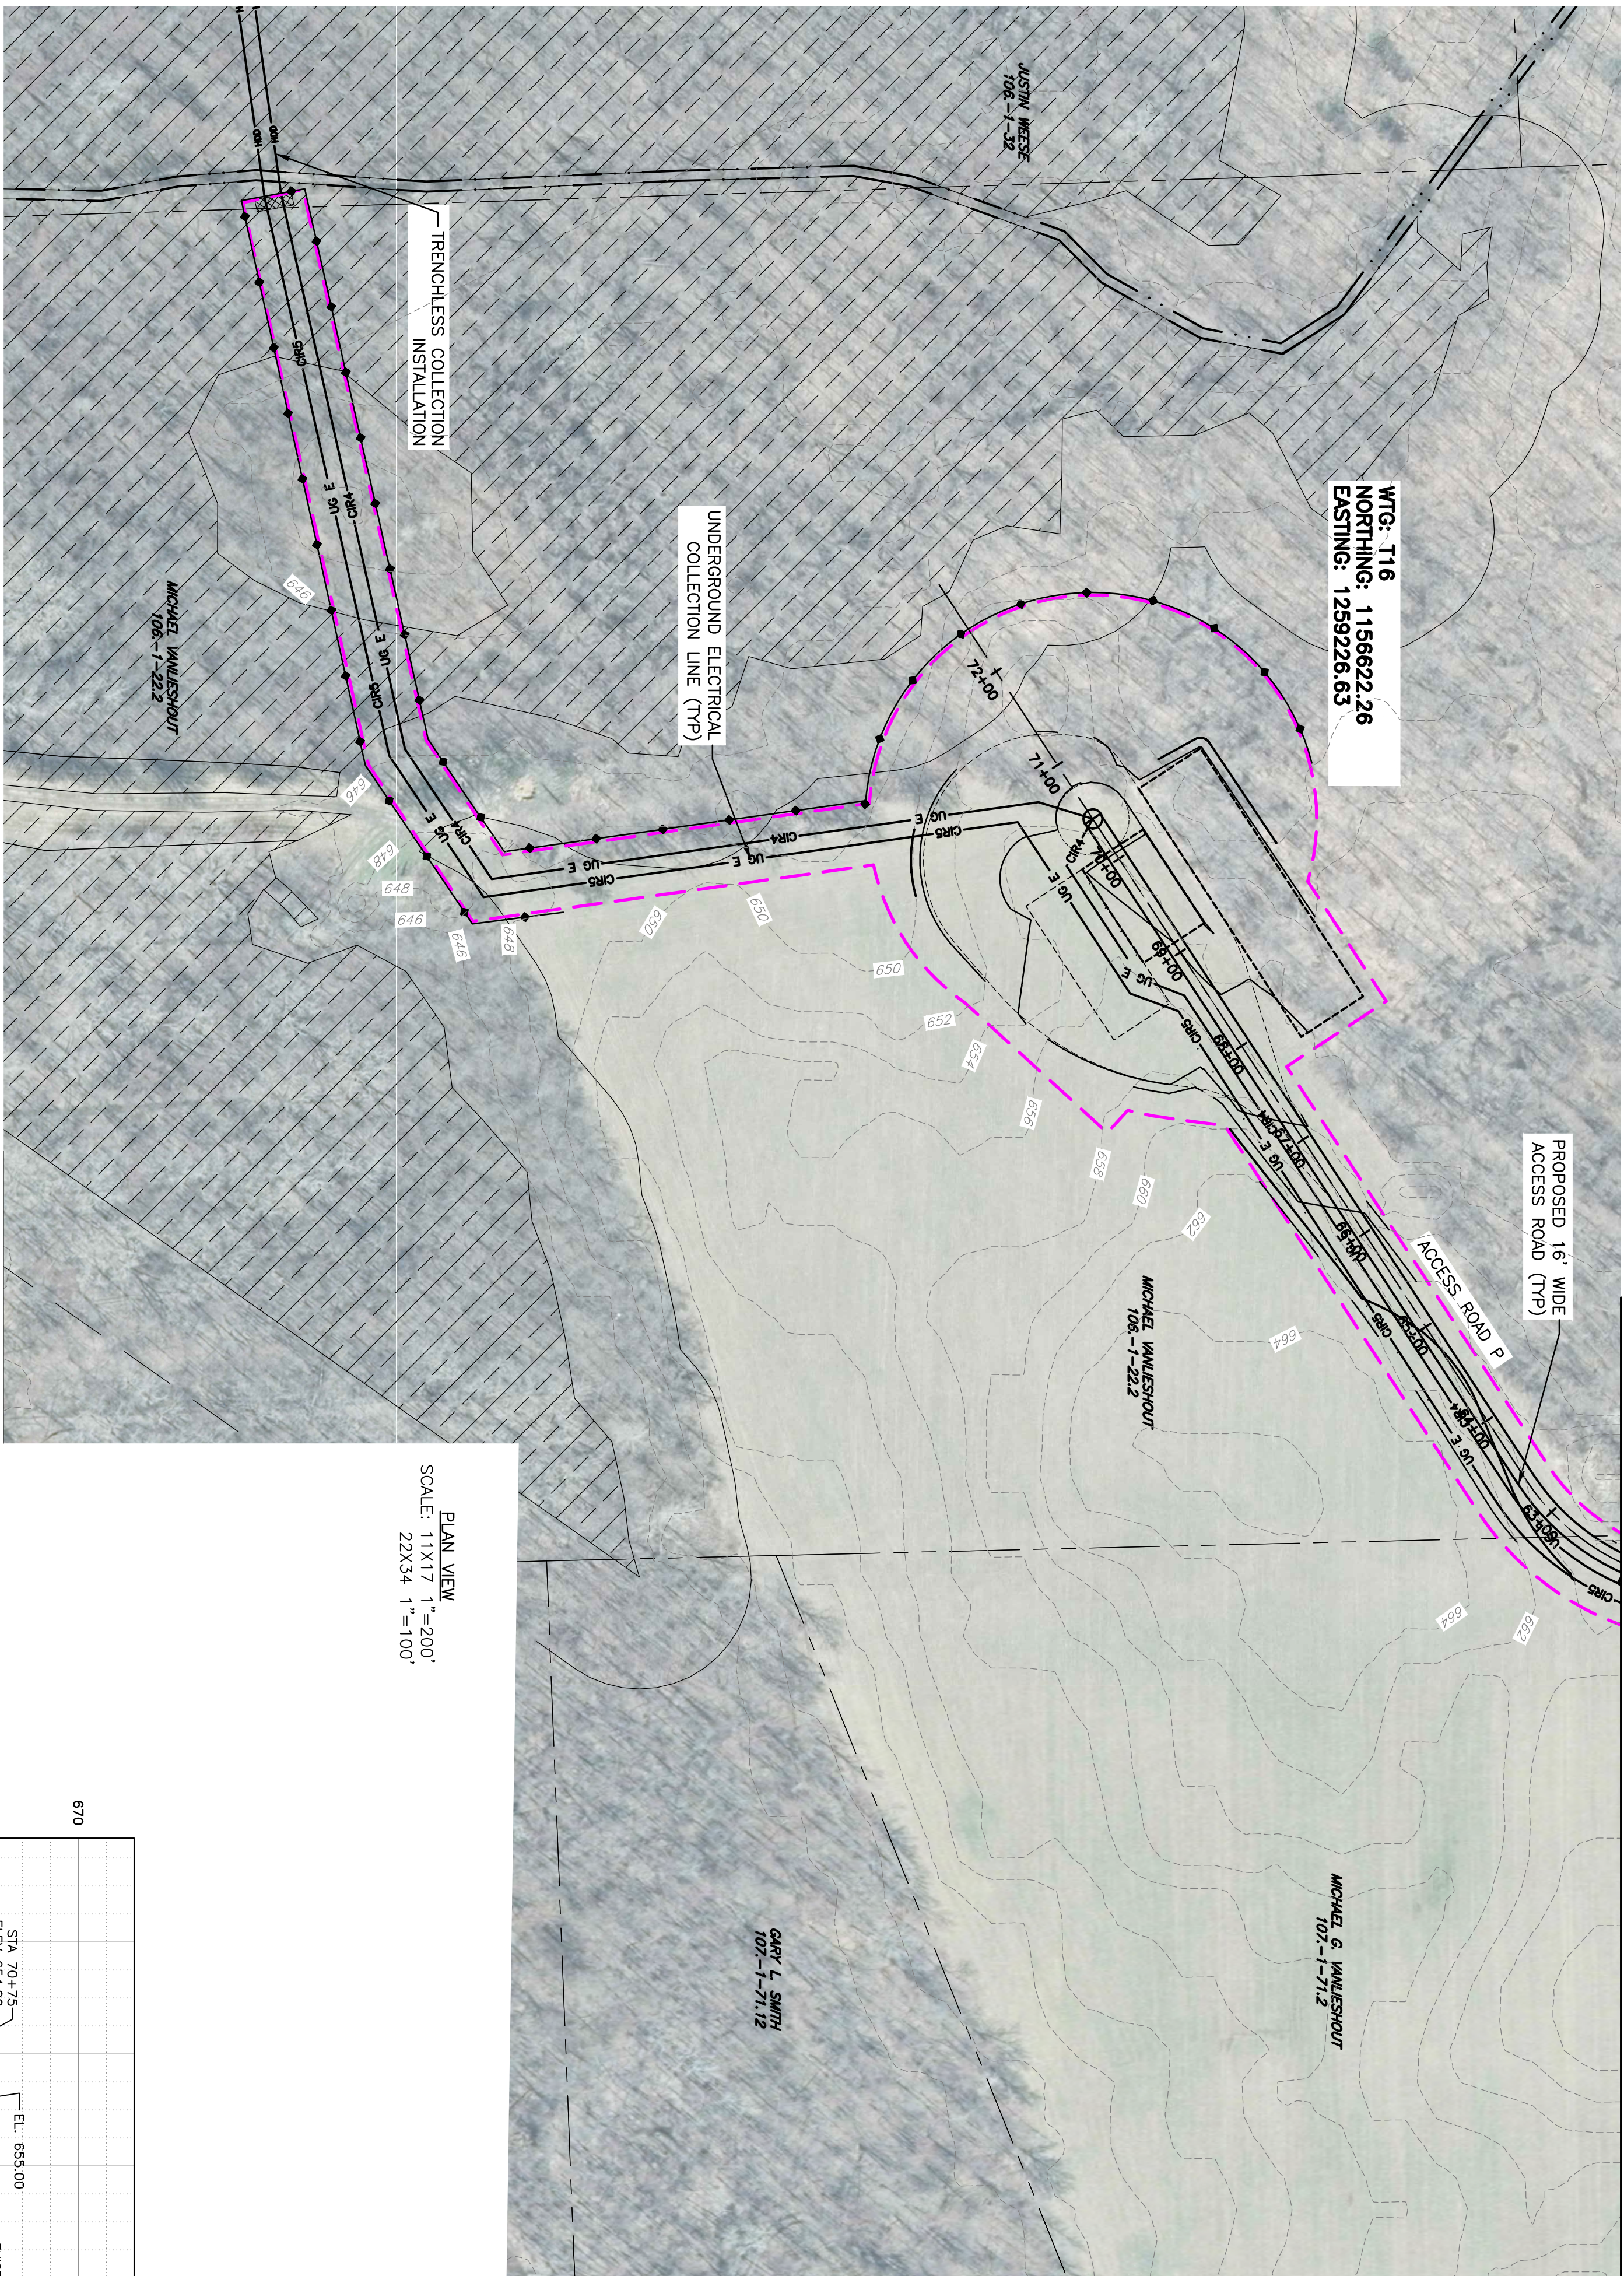

ACCESS ROAD 'P' PROFILE VIEW
SCALE: 11X17 HORIZ: 1"=200', VERT: 1"=40'
22X34 HORIZ: 1"=100', VERT: 1"=20'

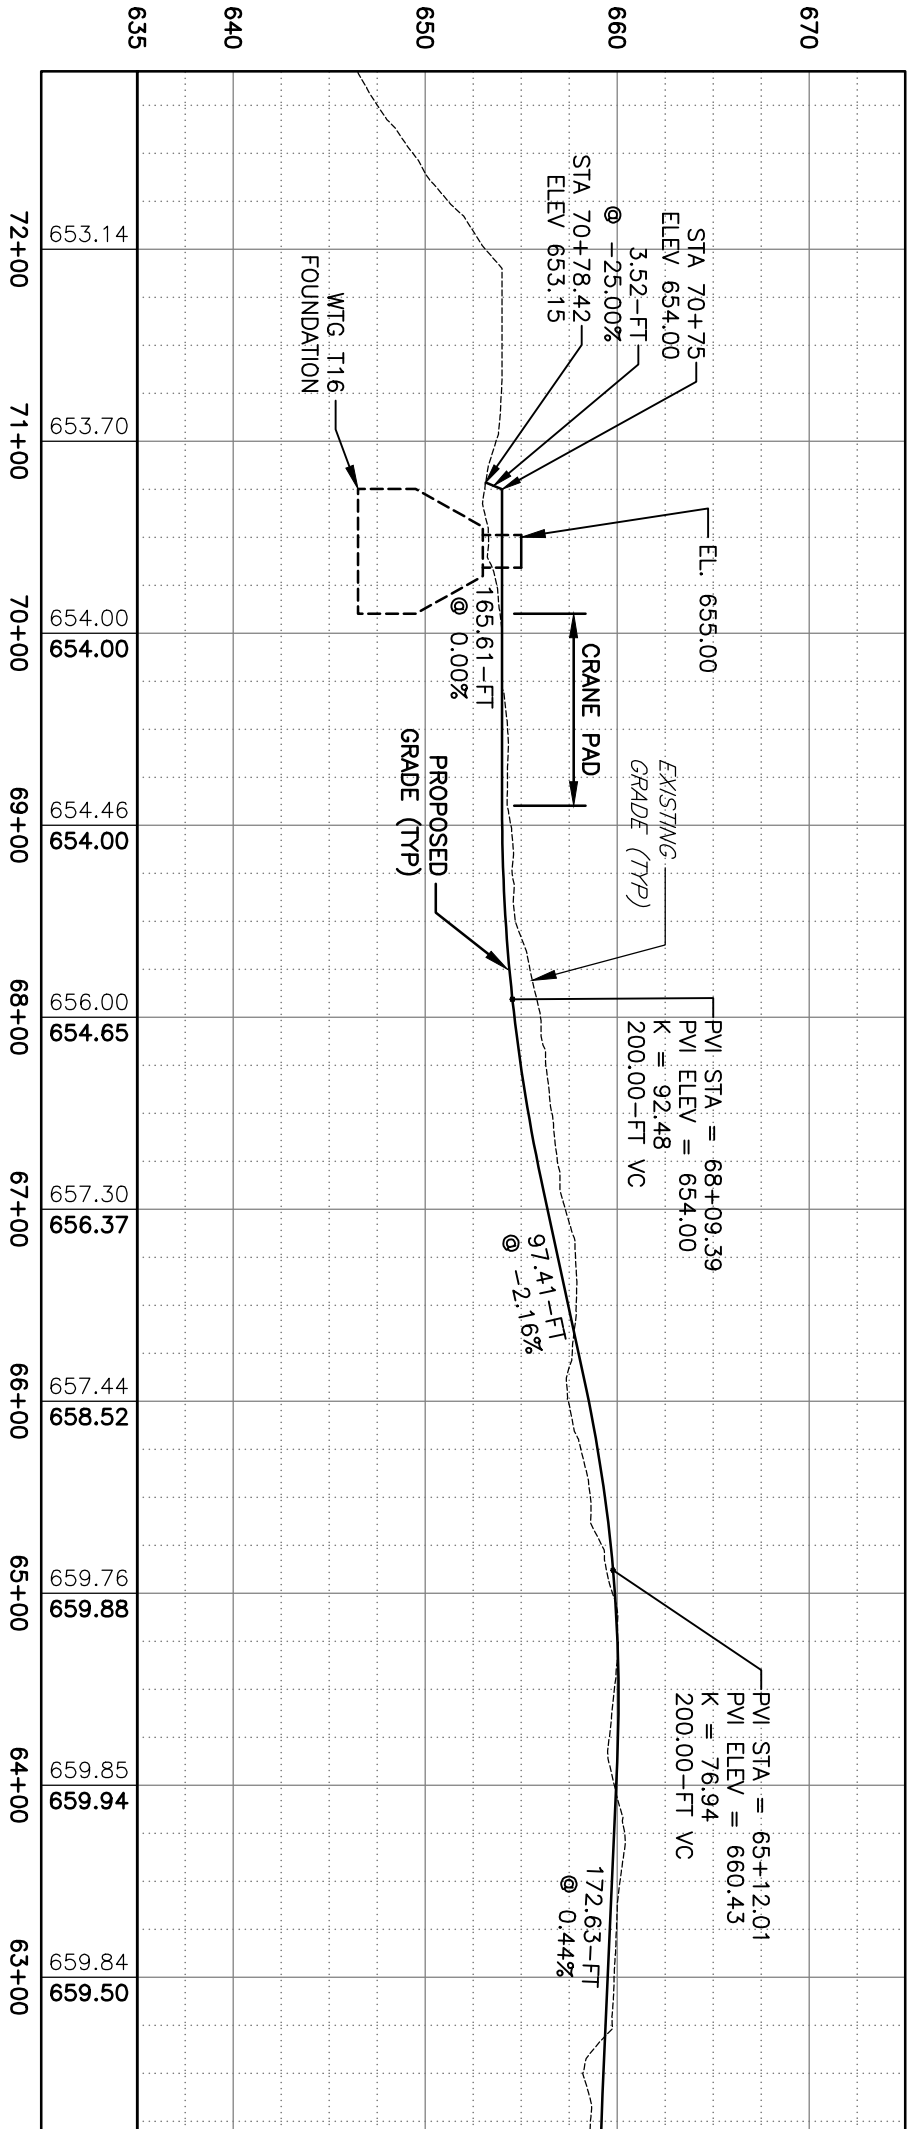


FA PROJECT NO.
210779
PROJECT MANAGER
C. LANGE
DRAWN BY
C. HARVEY
SCALE
AS SHOWN
ISSUE DATE
07/2022

COPYRIGHT © 2022
FISHER ASSOCIATES,
P.E., L.S., L.A., D.P.C.
New York State Education Law Section 7239 states that it is a violation of this law for any person, unless he/she is acting under the direction of a licensed professional engineer or land surveyor, to alter an item in any way.
If an item bearing the seal of an engineer or land surveyor is altered, the altering engineer or land surveyor shall affix to the item his/her seal and the notation "altered by" followed by his/her signature and the date of such alteration, and a specific description of the alteration.

REV	DESCRIPTION	DATE	BY
7			
6			
5			
4			
3			
2			
1			

PROJECT
HERITAGE WIND FARM
ORLEANS COUNTY
PERMIT PLAN SET
TITLE OF DRAWING
ACCESS ROAD P PLAN AND PROFILE

C-235
SHEET 068 OF 074

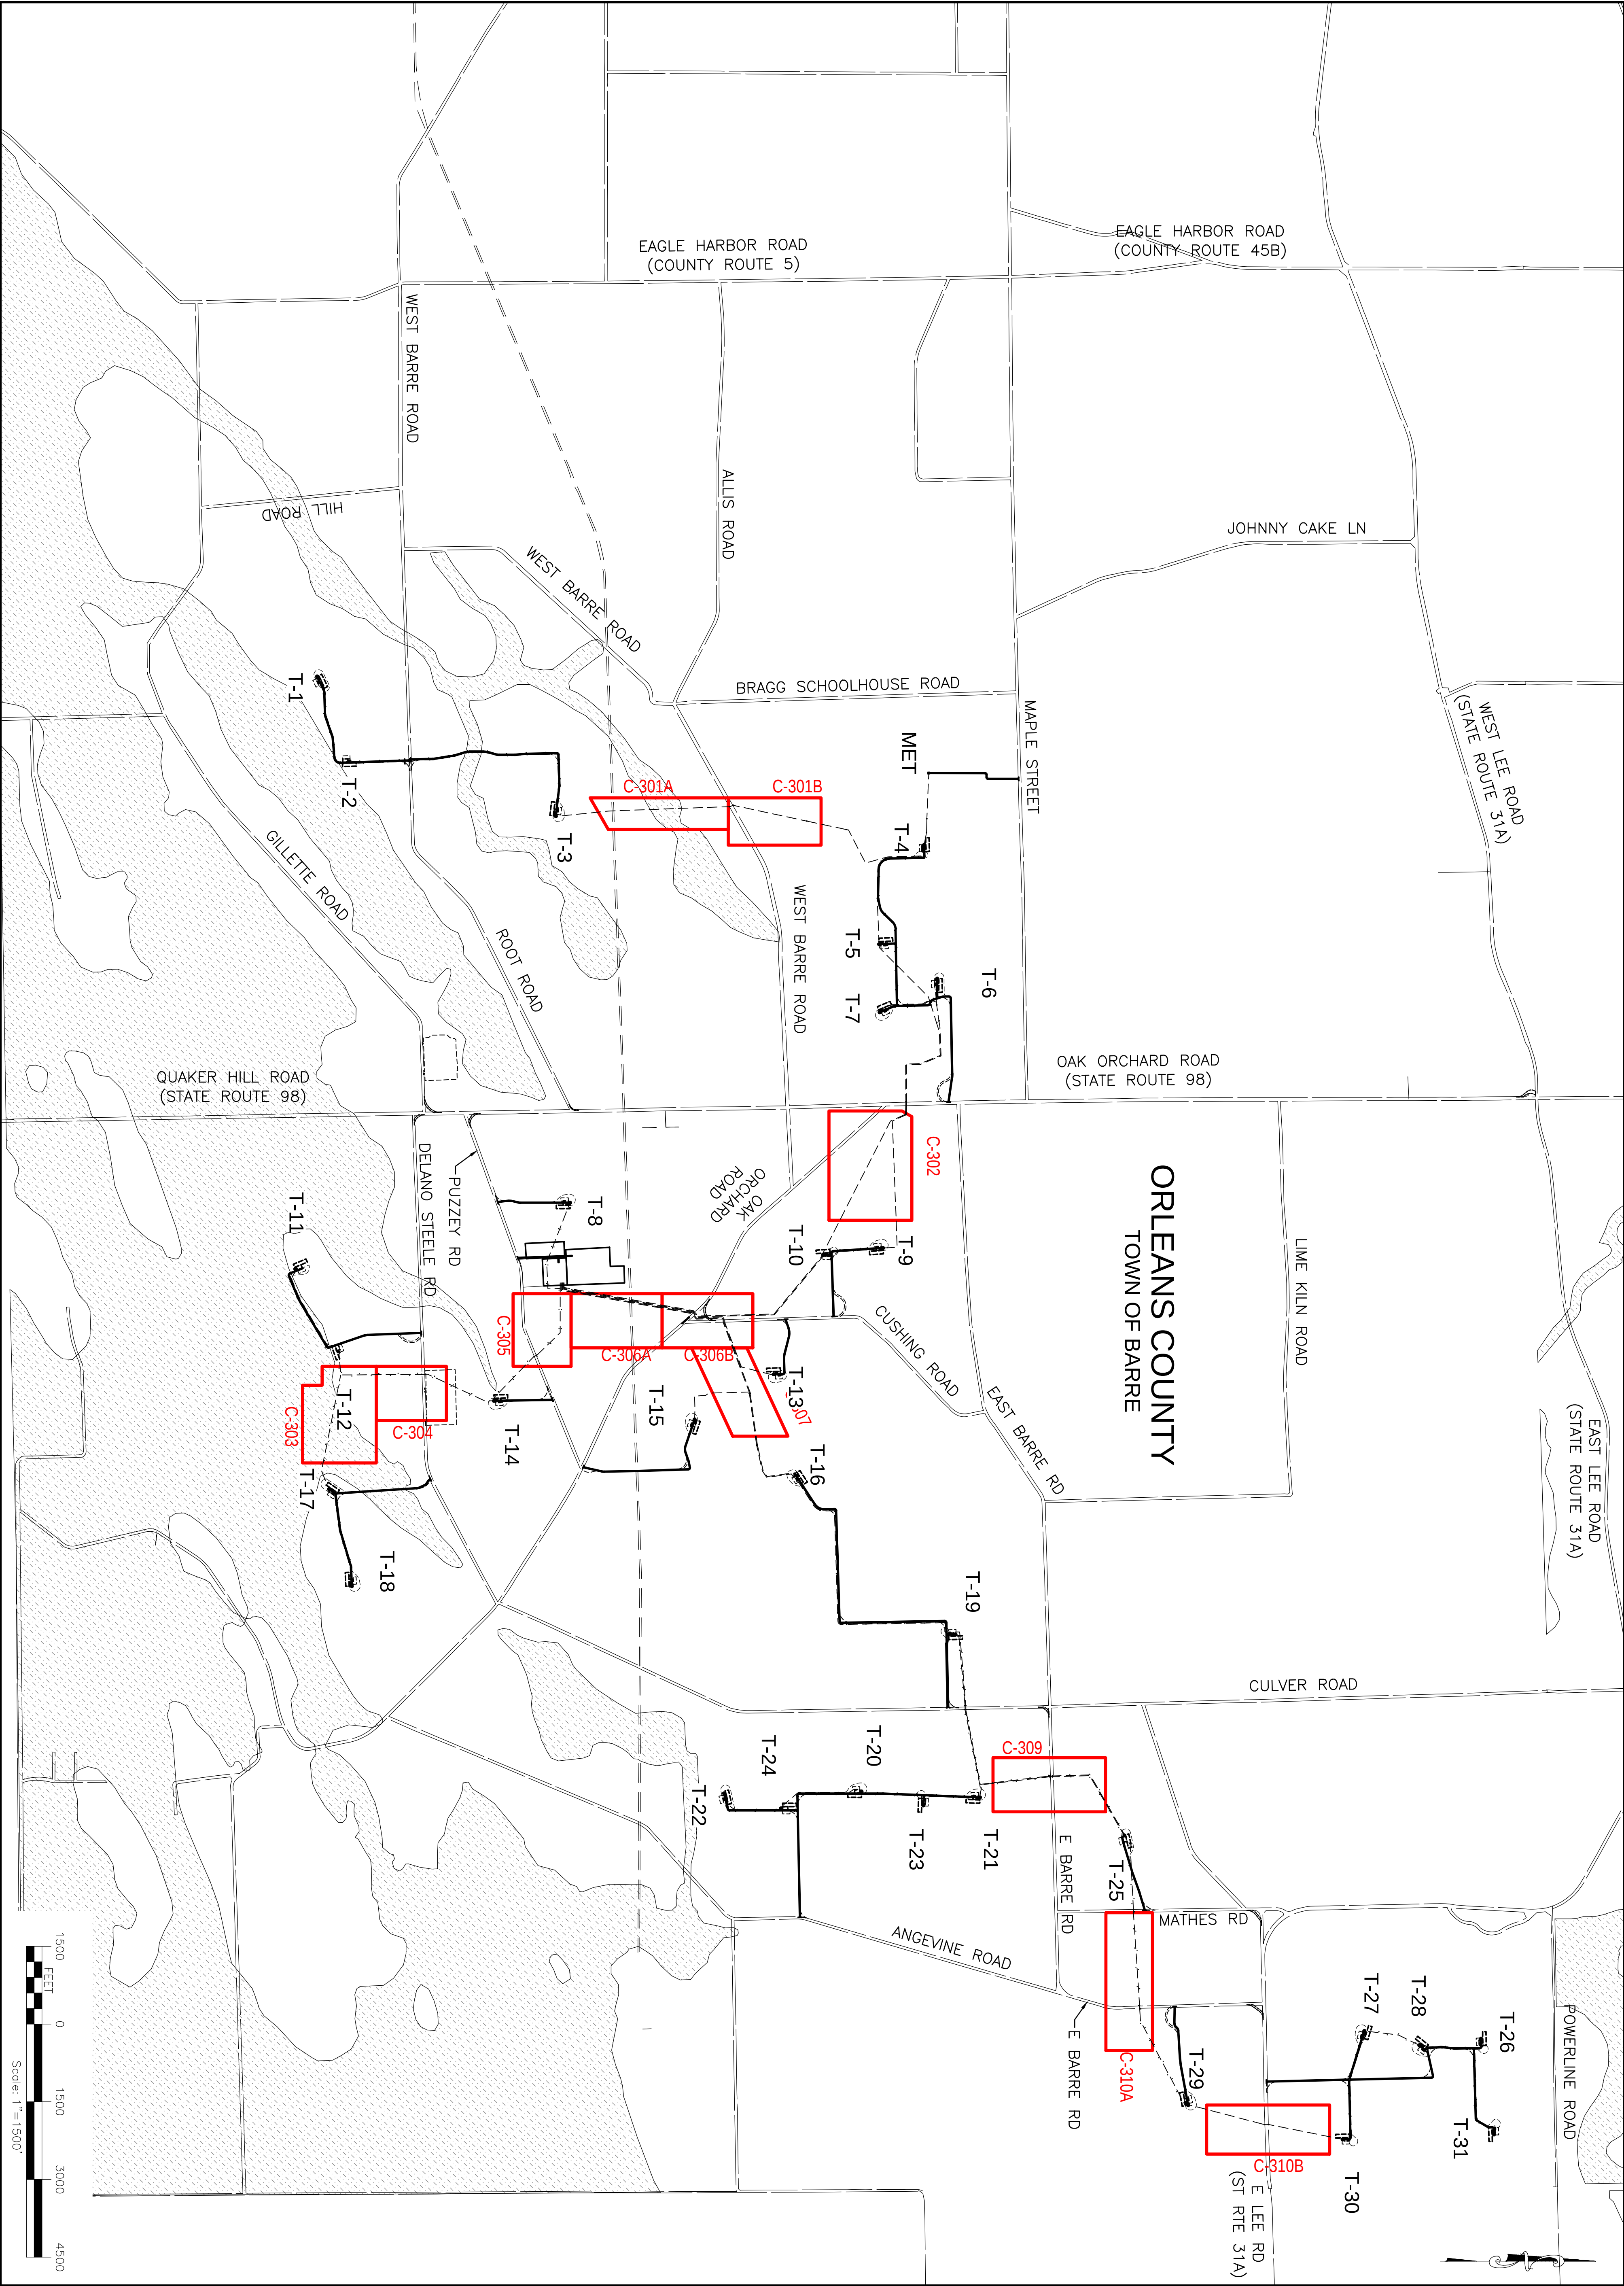

C-300

SHEET 059 OF 074

DRAWING NO.

PROJECT

HERITAGE WIND FARM
ORLEANS COUNTY
PERMIT PLAN SET

TITLE OF DRAWING

COLLECTION LINE PLAN INDEX



FISHER

ASSOCIATES

WWW.FISHERASSOC.COM

FA PROJECT NO.
210779
PROJECT MANAGER
C. LANGE

DRAWN BY
CH

SCALE

AS SHOWN

ISSUE DATE
07/2022


COPYRIGHT © 2022
FISHER ASSOCIATES,
P.E., L.S., L.A., D.P.C.

New York State Education Law Section 7239 states that it is a violation of this law for any person, unless he/she is acting under the direction of a licensed professional engineer or land surveyor, to alter an item in any way.

If an item bearing the seal of an engineer or land surveyor is altered, the altering engineer or land surveyor shall affix to the item his/her seal and the notation "altered by" followed by his/her signature and the date of such alteration, and a specific description of the alteration.

7					
6					
5					
4					
3					
2					
1					
REV	DESCRIPTION	DATE	BY		

FILE NAME: H:\Proj
DATE/TIME: 7/21/2
USER: Colin Harvey

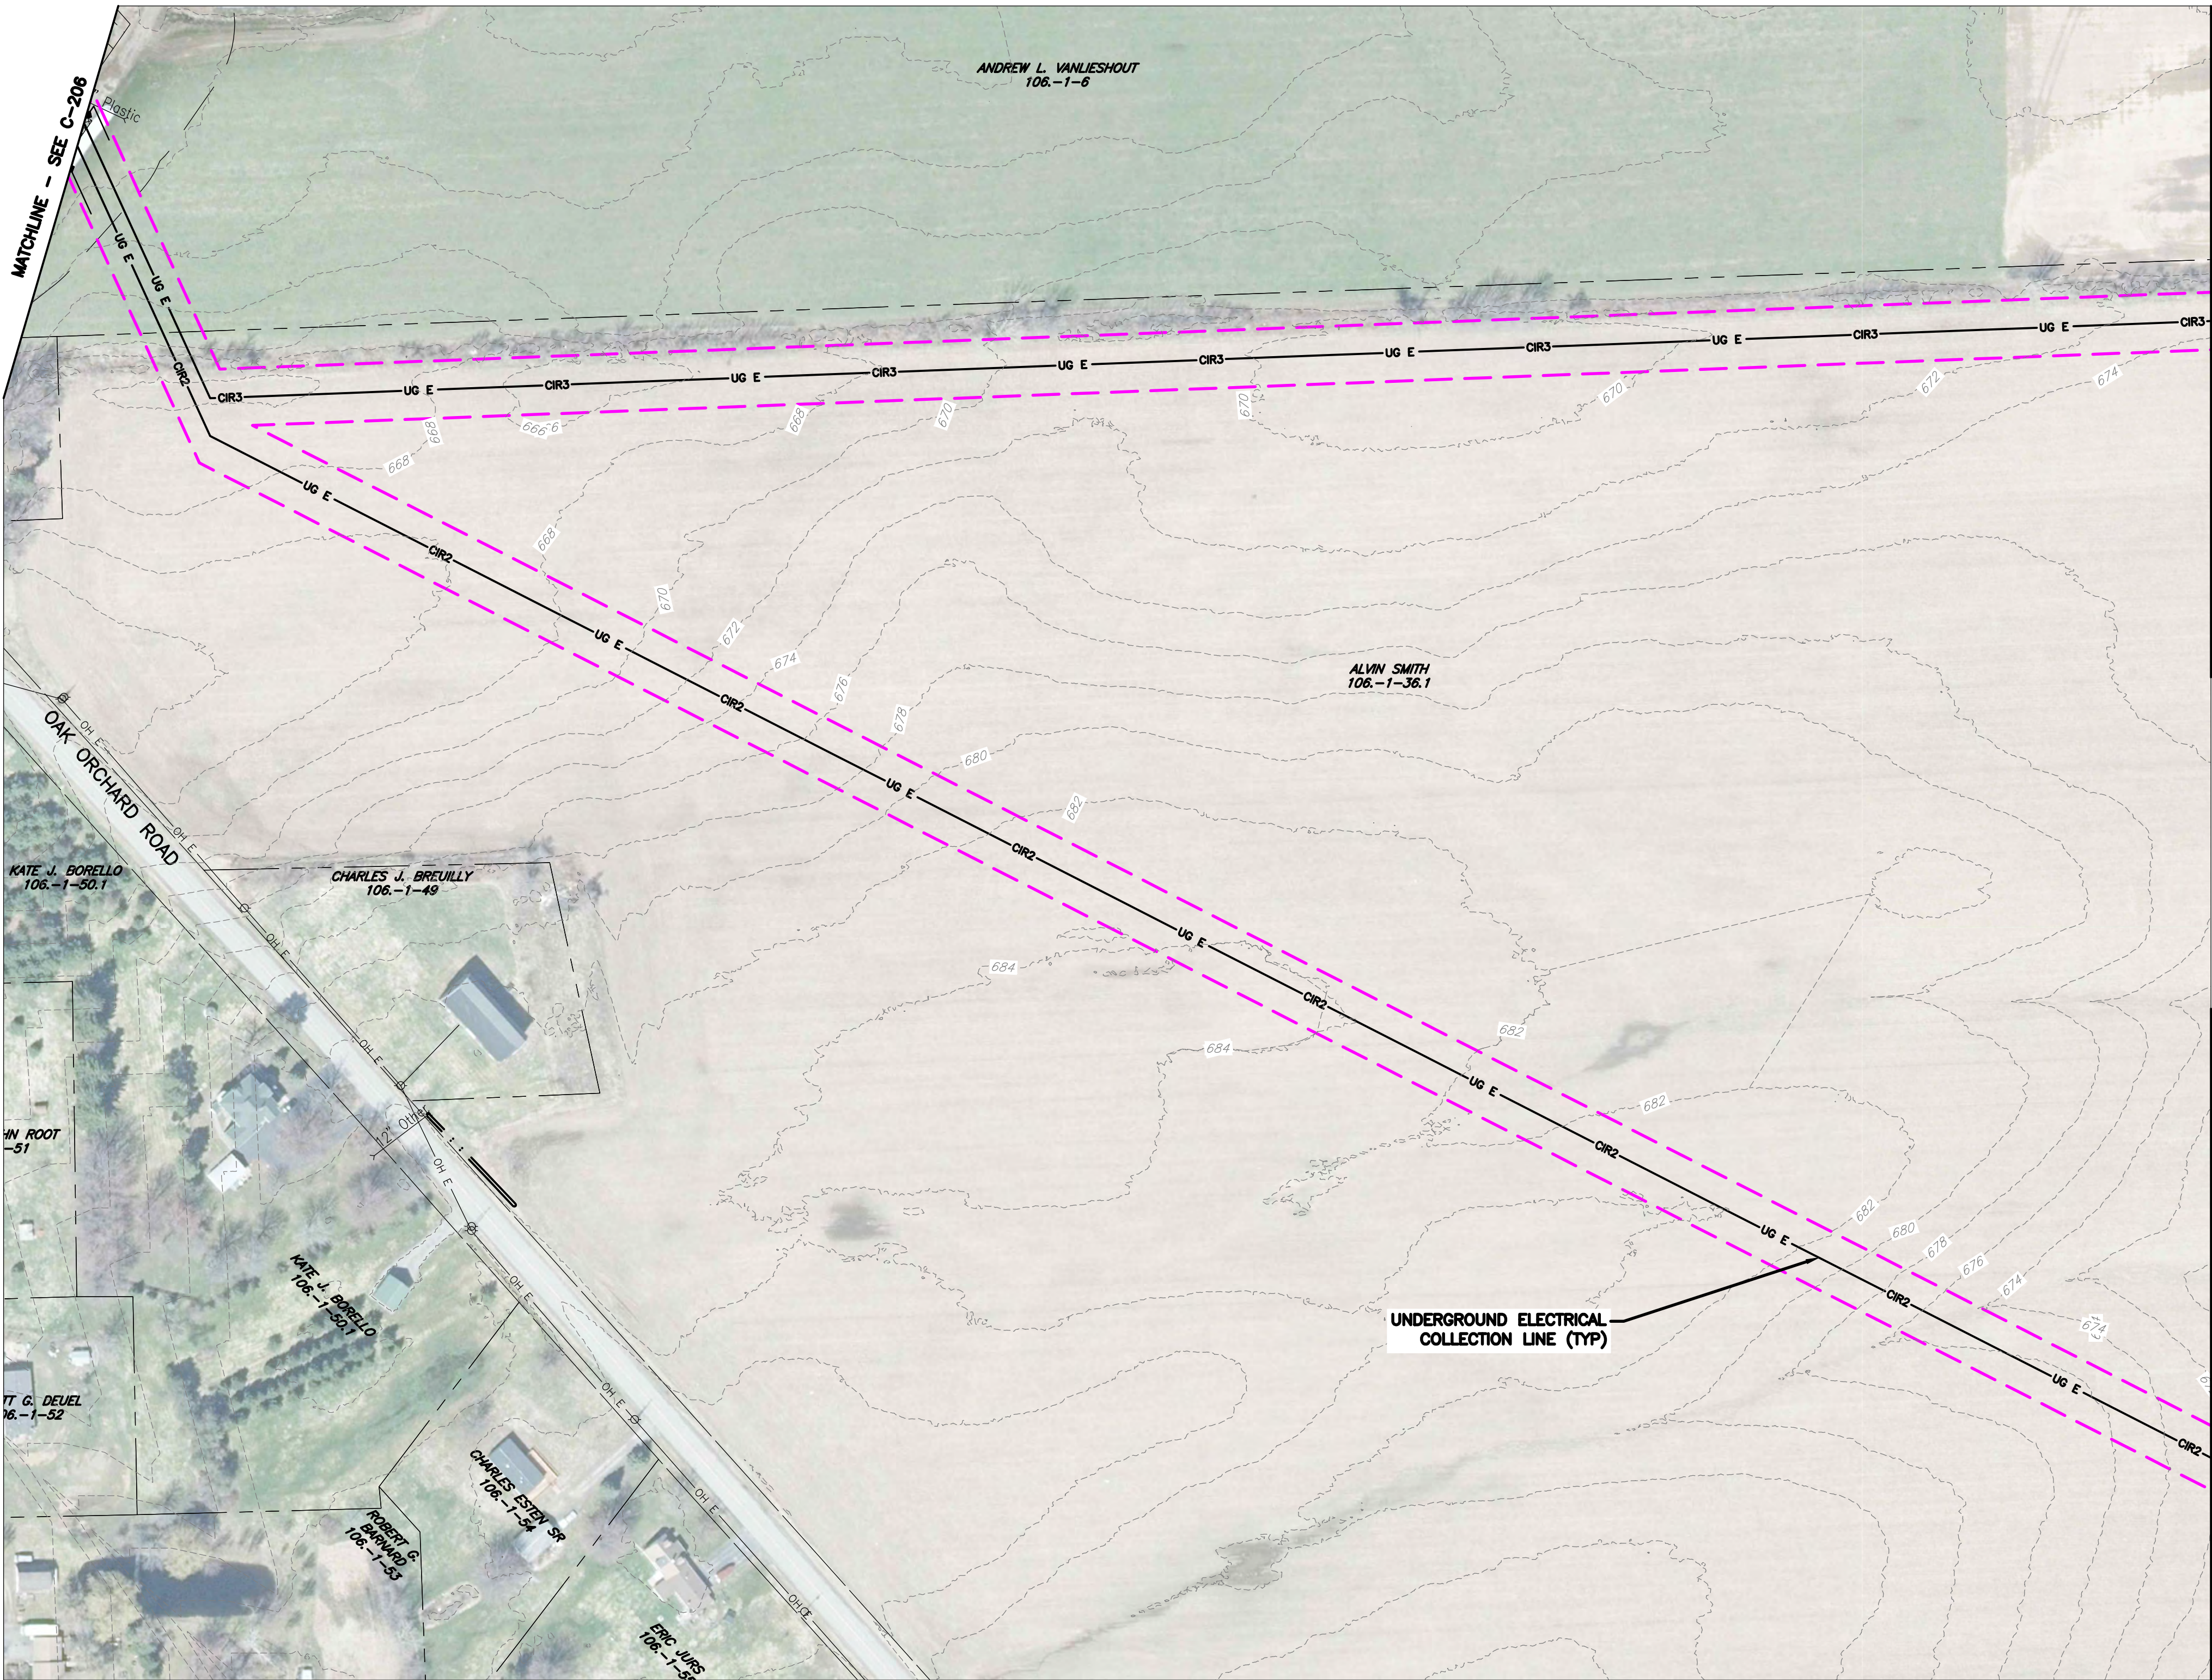


PLAN VIEW
SCALE: 11X17 1"=200'
22X34 1"=100'

MATCHLINE - SEE C-210

MATCHLINE - SEE C-209

[illegible]

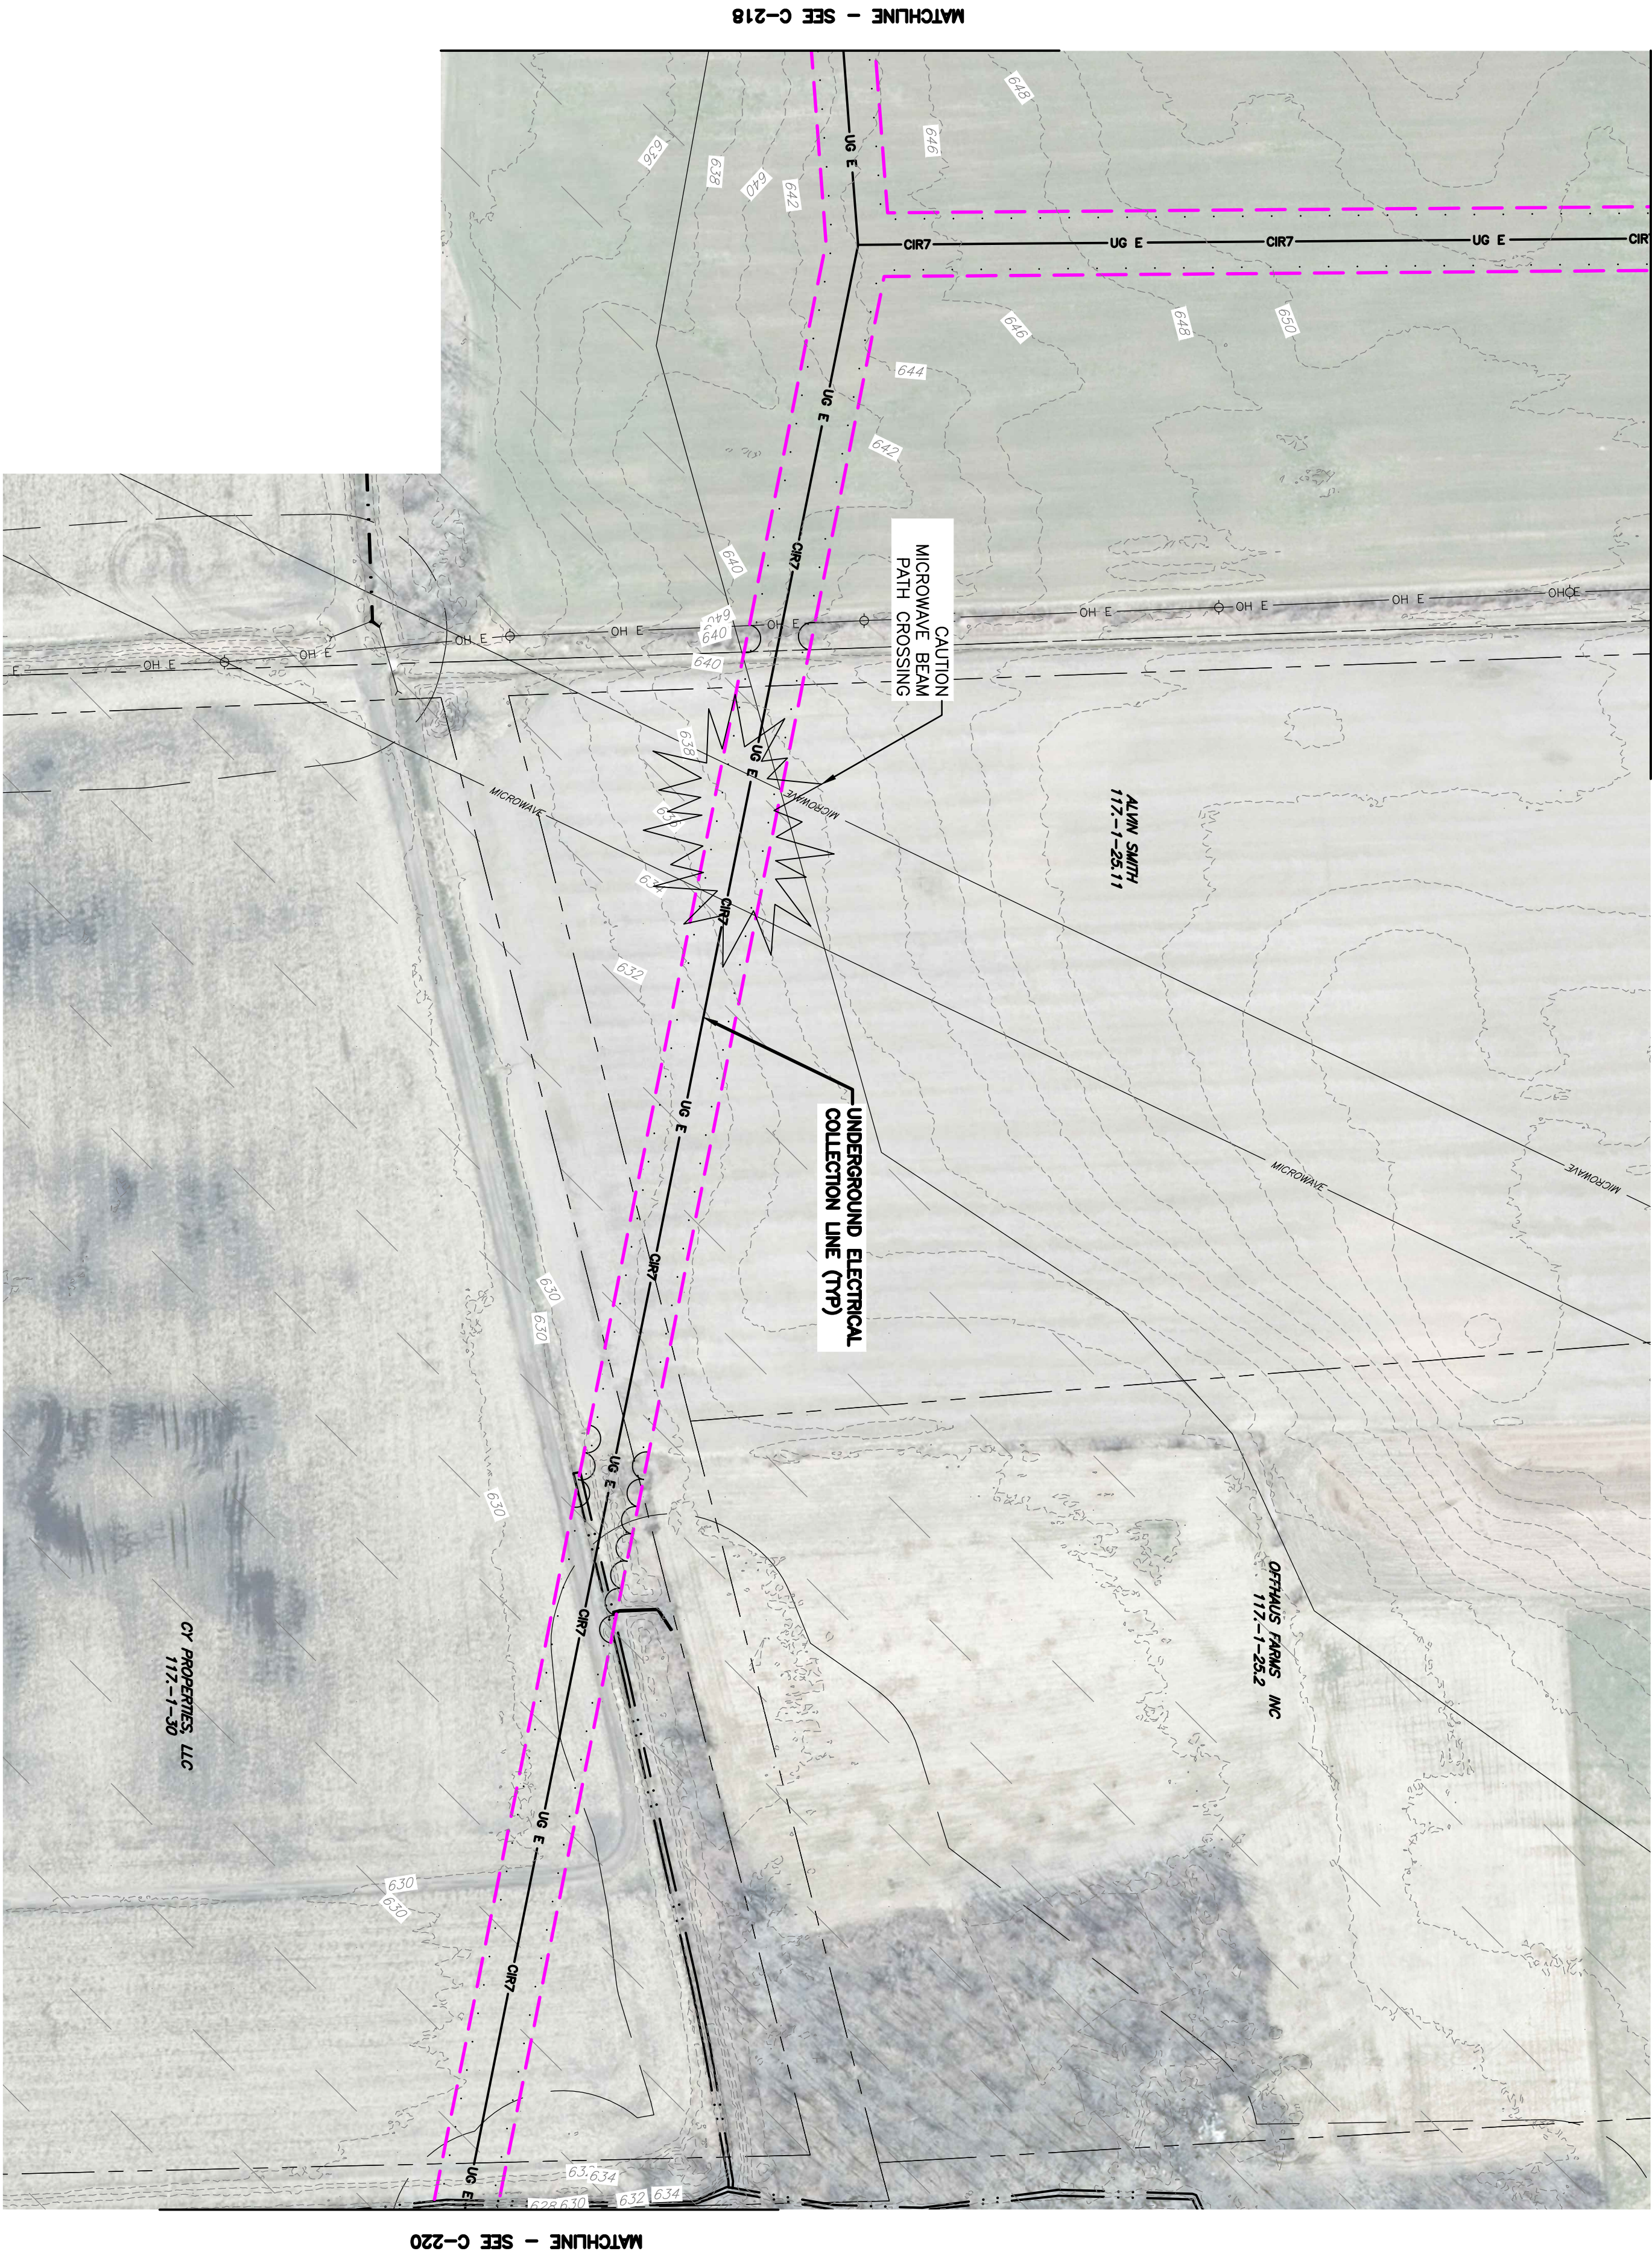

FA PROJECT NO.
210779
PROJECT MANAGER
C. LANGE
DRAWN BY
CH
SCALE
AS SHOWN
ISSUE DATE
07/2022


COPYRIGHT © 2022
FISHER ASSOCIATES,
P.E., L.S., L.A., D.P.C.
New York State Education Law Section
7239 states that it is a violation of
this law for any person, unless he/she
is acting under the direction of a
licensed professional engineer or land
surveyor, to alter an item in any way.
If an item bearing the seal of an
engineer or land surveyor is altered,
the altering engineer or land surveyor
shall affix to the item his/her seal and
the notation "altered by" followed by
his/her signature and the date of such
alteration, and a specific description
of the alteration.

7				
6				
5				
4				
3				
2				
1				
REV	DESCRIPTION	DATE	BY	

PLAN VIEW

SCALE: 11X17 1"=200'


22X34 1"=100'

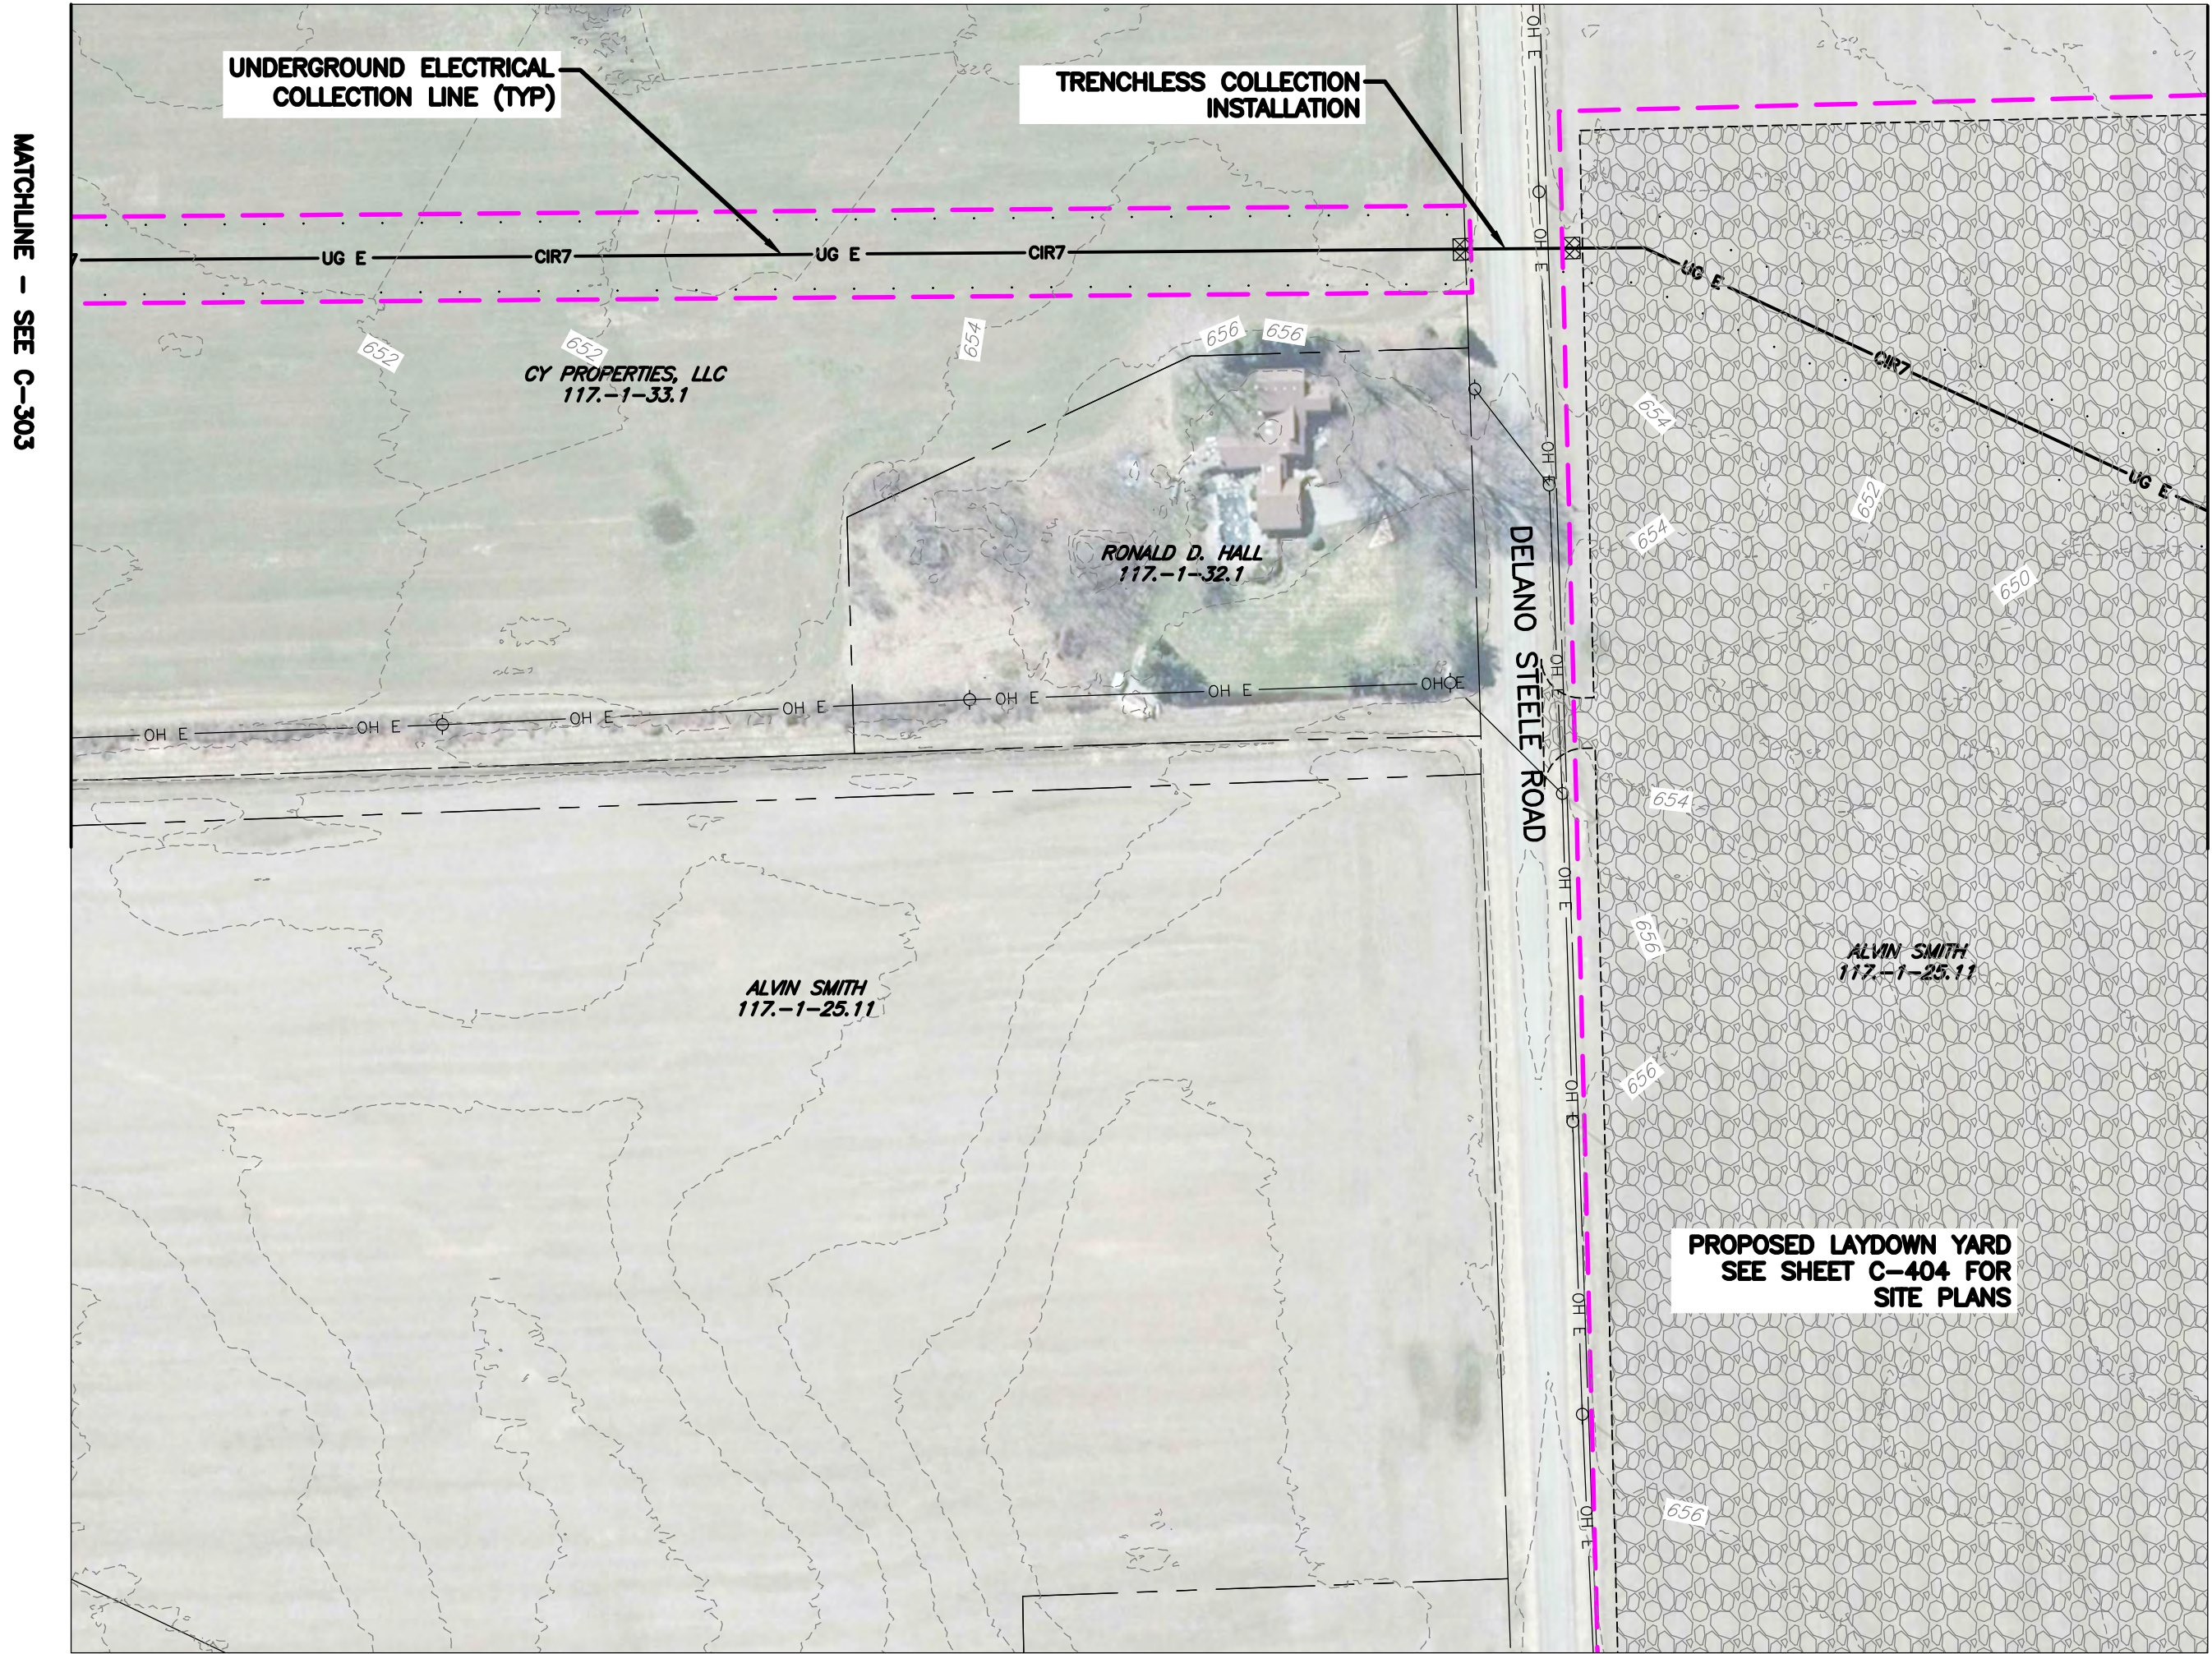

PLAN VIEW
SCALE: 11X17 1"=200'
22X34 1"=100'





PROJECT HERITAGE WIND FARM ORLEANS COUNTY PERMIT PLAN SET  HERITAGE WIND DRAWING NO. C-304 SHEET 063 OF 074	 FISHER ASSOCIATES WWW.FISHERASSOC.COM	FA PROJECT NO. 210779 PROJECT MANAGER C. LANGE DRAWN BY CH SCALE AS SHOWN	COPYRIGHT © 2022 FISHER ASSOCIATES, P.E., L.S., L.A., D.P.C. New York State Education Law, Section 1104(1)(a) requires that the seal of the State Education Department be placed on all drawings and specifications prepared by a professional engineer or land surveyor, to alter on them in any way. If an item bearing the seal of any professional engineer or land surveyor is altered, the alteration shall be noted by the professional engineer or land surveyor, and a specific description of the alteration.	7		
				6		
				5		
				4		
				3		
				2		
				1	REV	DESCRIPTION

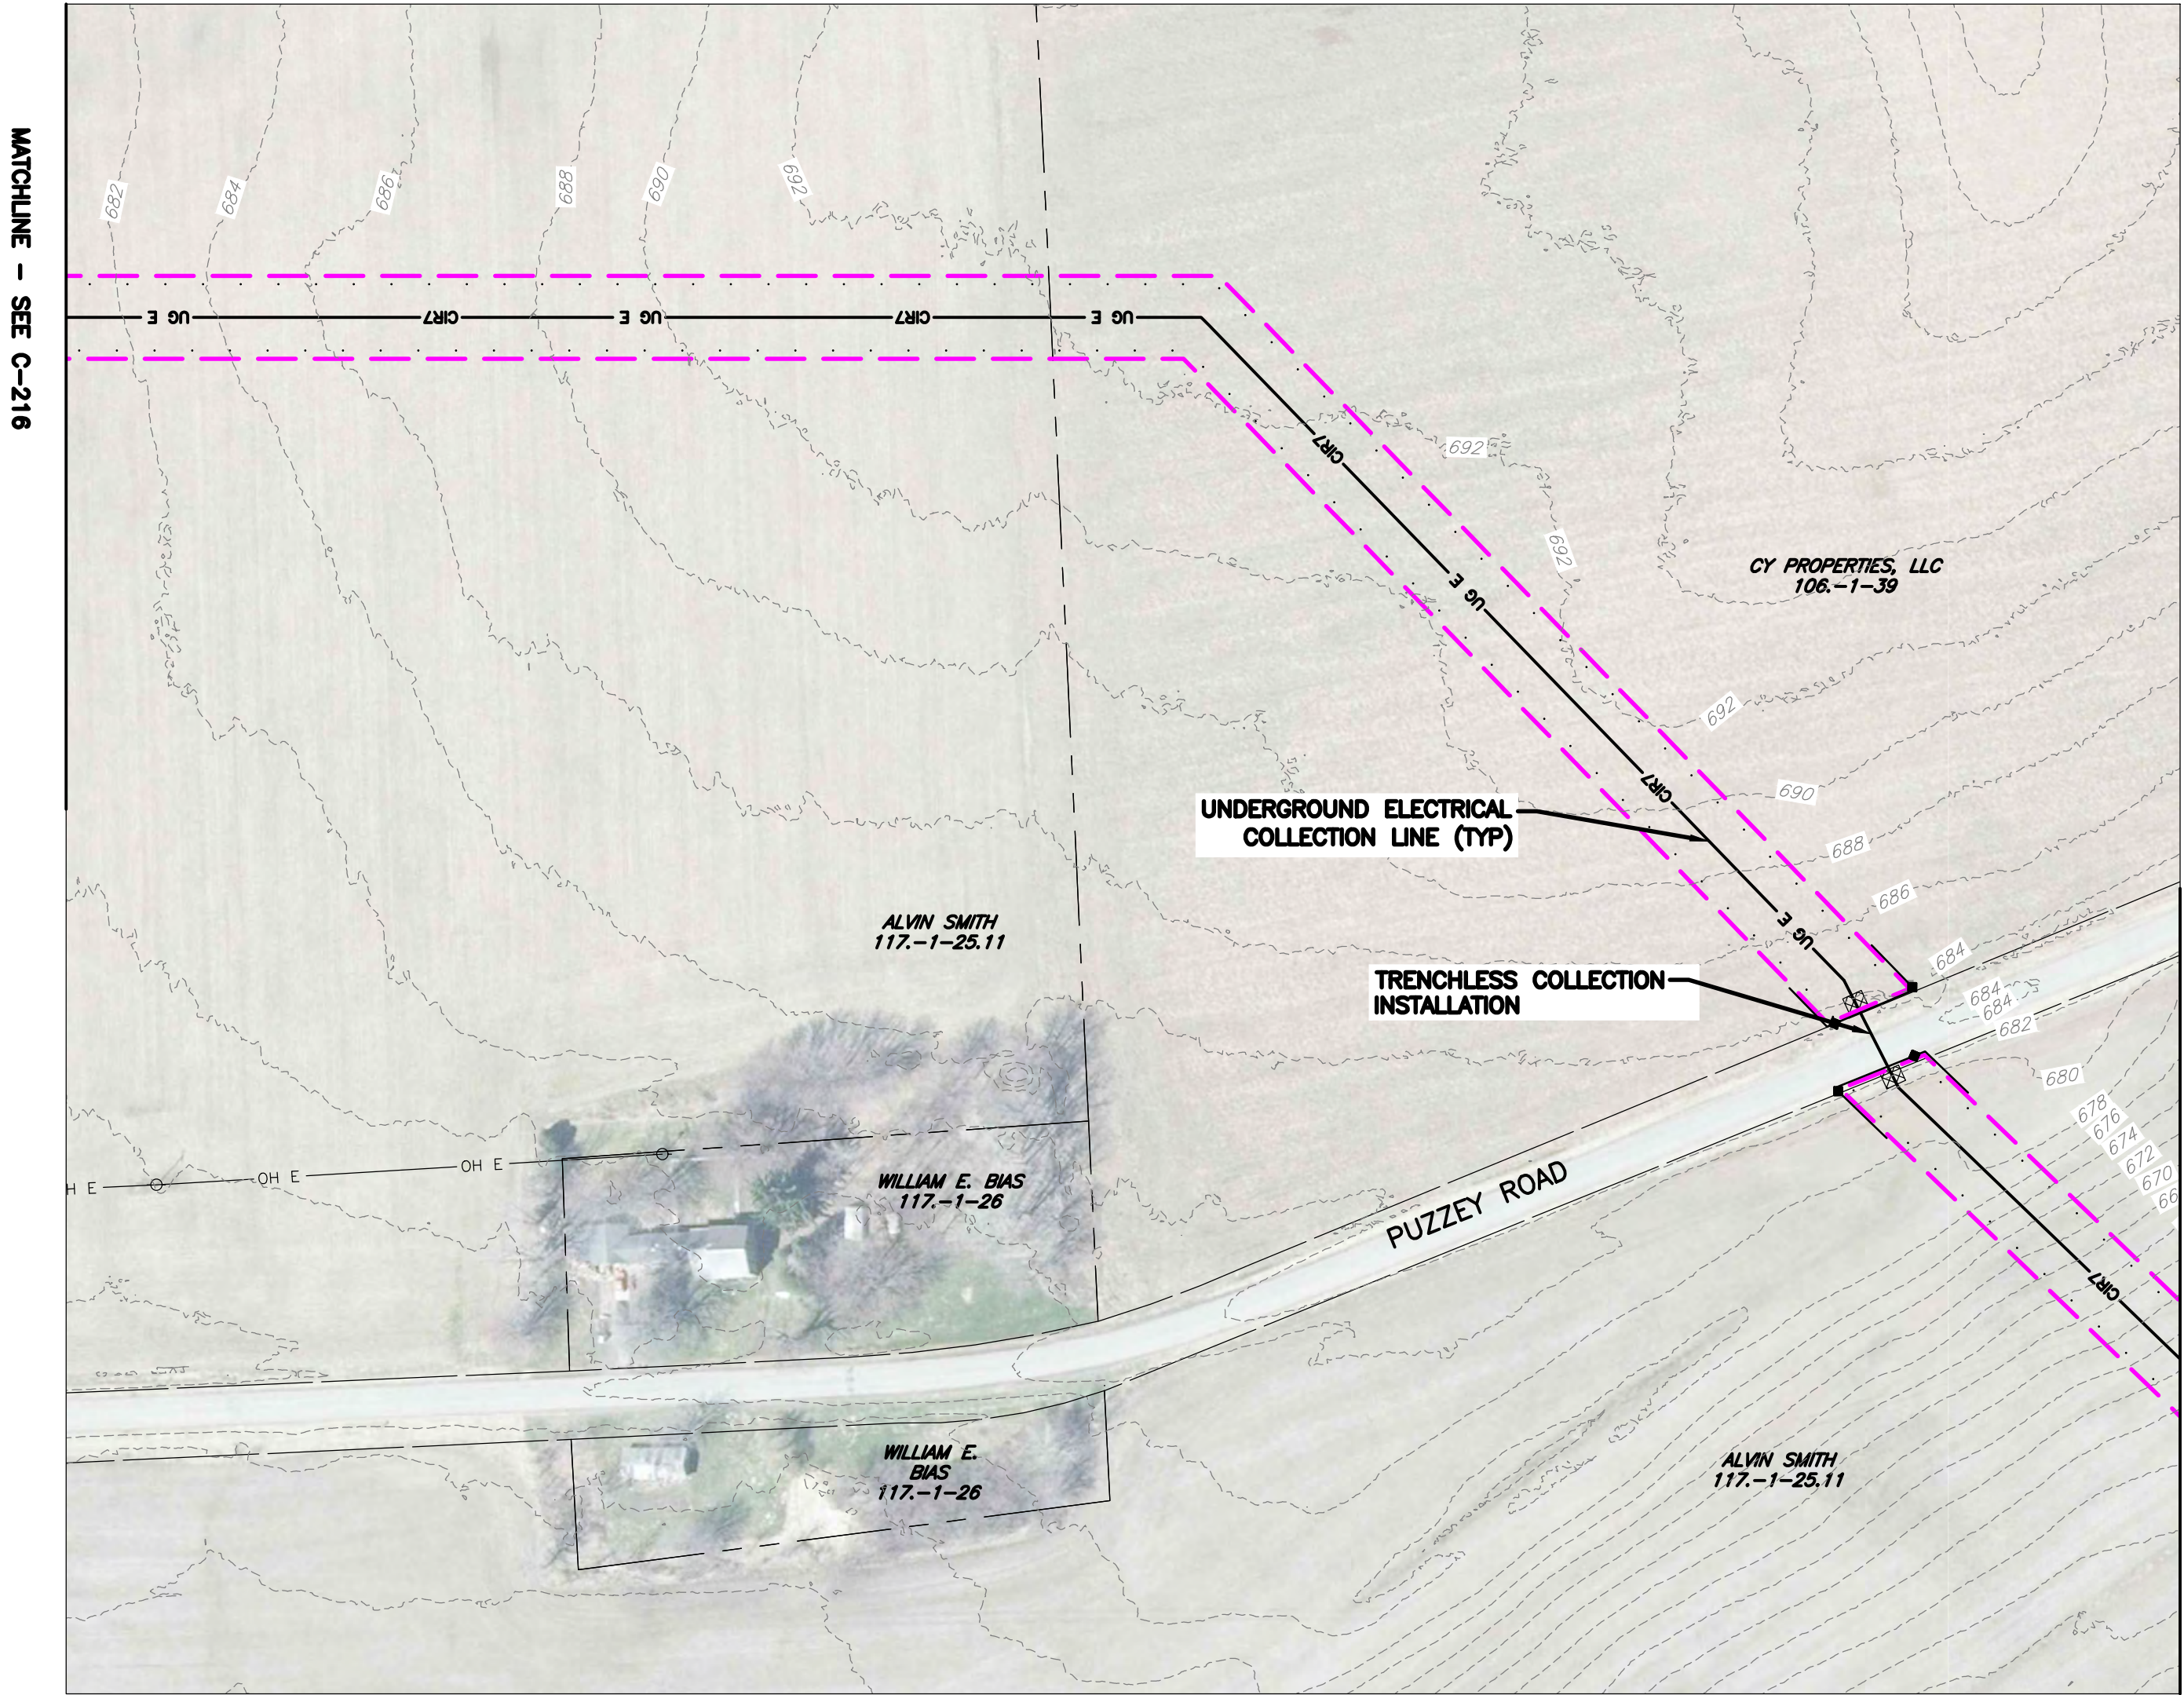

PLAN VIEW
SCALE: 11X17 1"=200'
22X34 1"=100'



DRAWING NO. C-305 SHEET 064 OF 074	PROJECT HERITAGE WIND FARM ORLEANS COUNTY PERMIT PLAN SET	 FISHER ASSOCIATES WWW.FISHERASSOC.COM	FA PROJECT NO. 210779 PROJECT MANAGER C. LANGE DRAWN BY CH SCALE AS SHOWN	ISSUE DATE 07/2022	COPYRIGHT © 2022 FISHER ASSOCIATES, P.E., L.S., L.A., D.P.C. New York State Education Law, Section 1901(2)(b) requires that the seal of the State Education Department be placed on all drawings and specifications prepared by a professional engineer or land surveyor, to alter on them in any way. If an item bearing the seal of a professional engineer or land surveyor is altered, the alteration shall be noted by the professional engineer or land surveyor, and a specific description of the alteration.	7			
						6			
	5								
	4								
	3								
	2								
	1	REV				DESCRIPTION	DATE	BY	

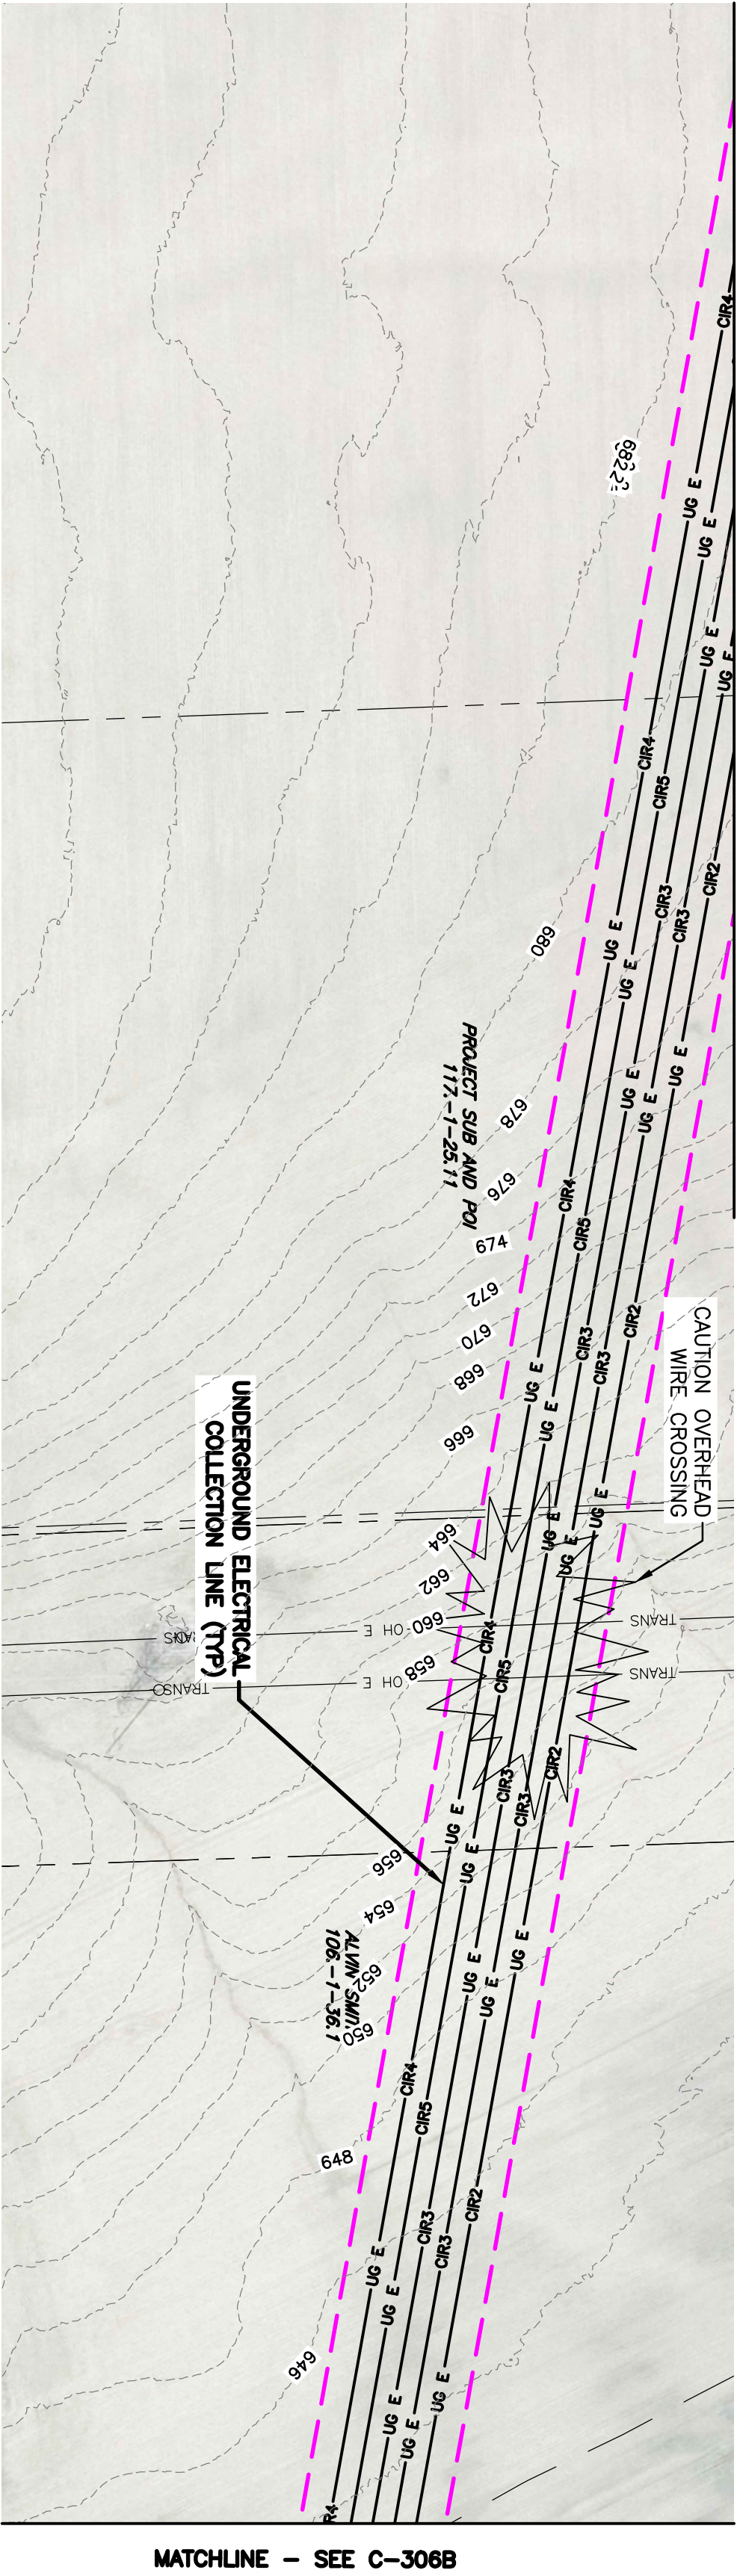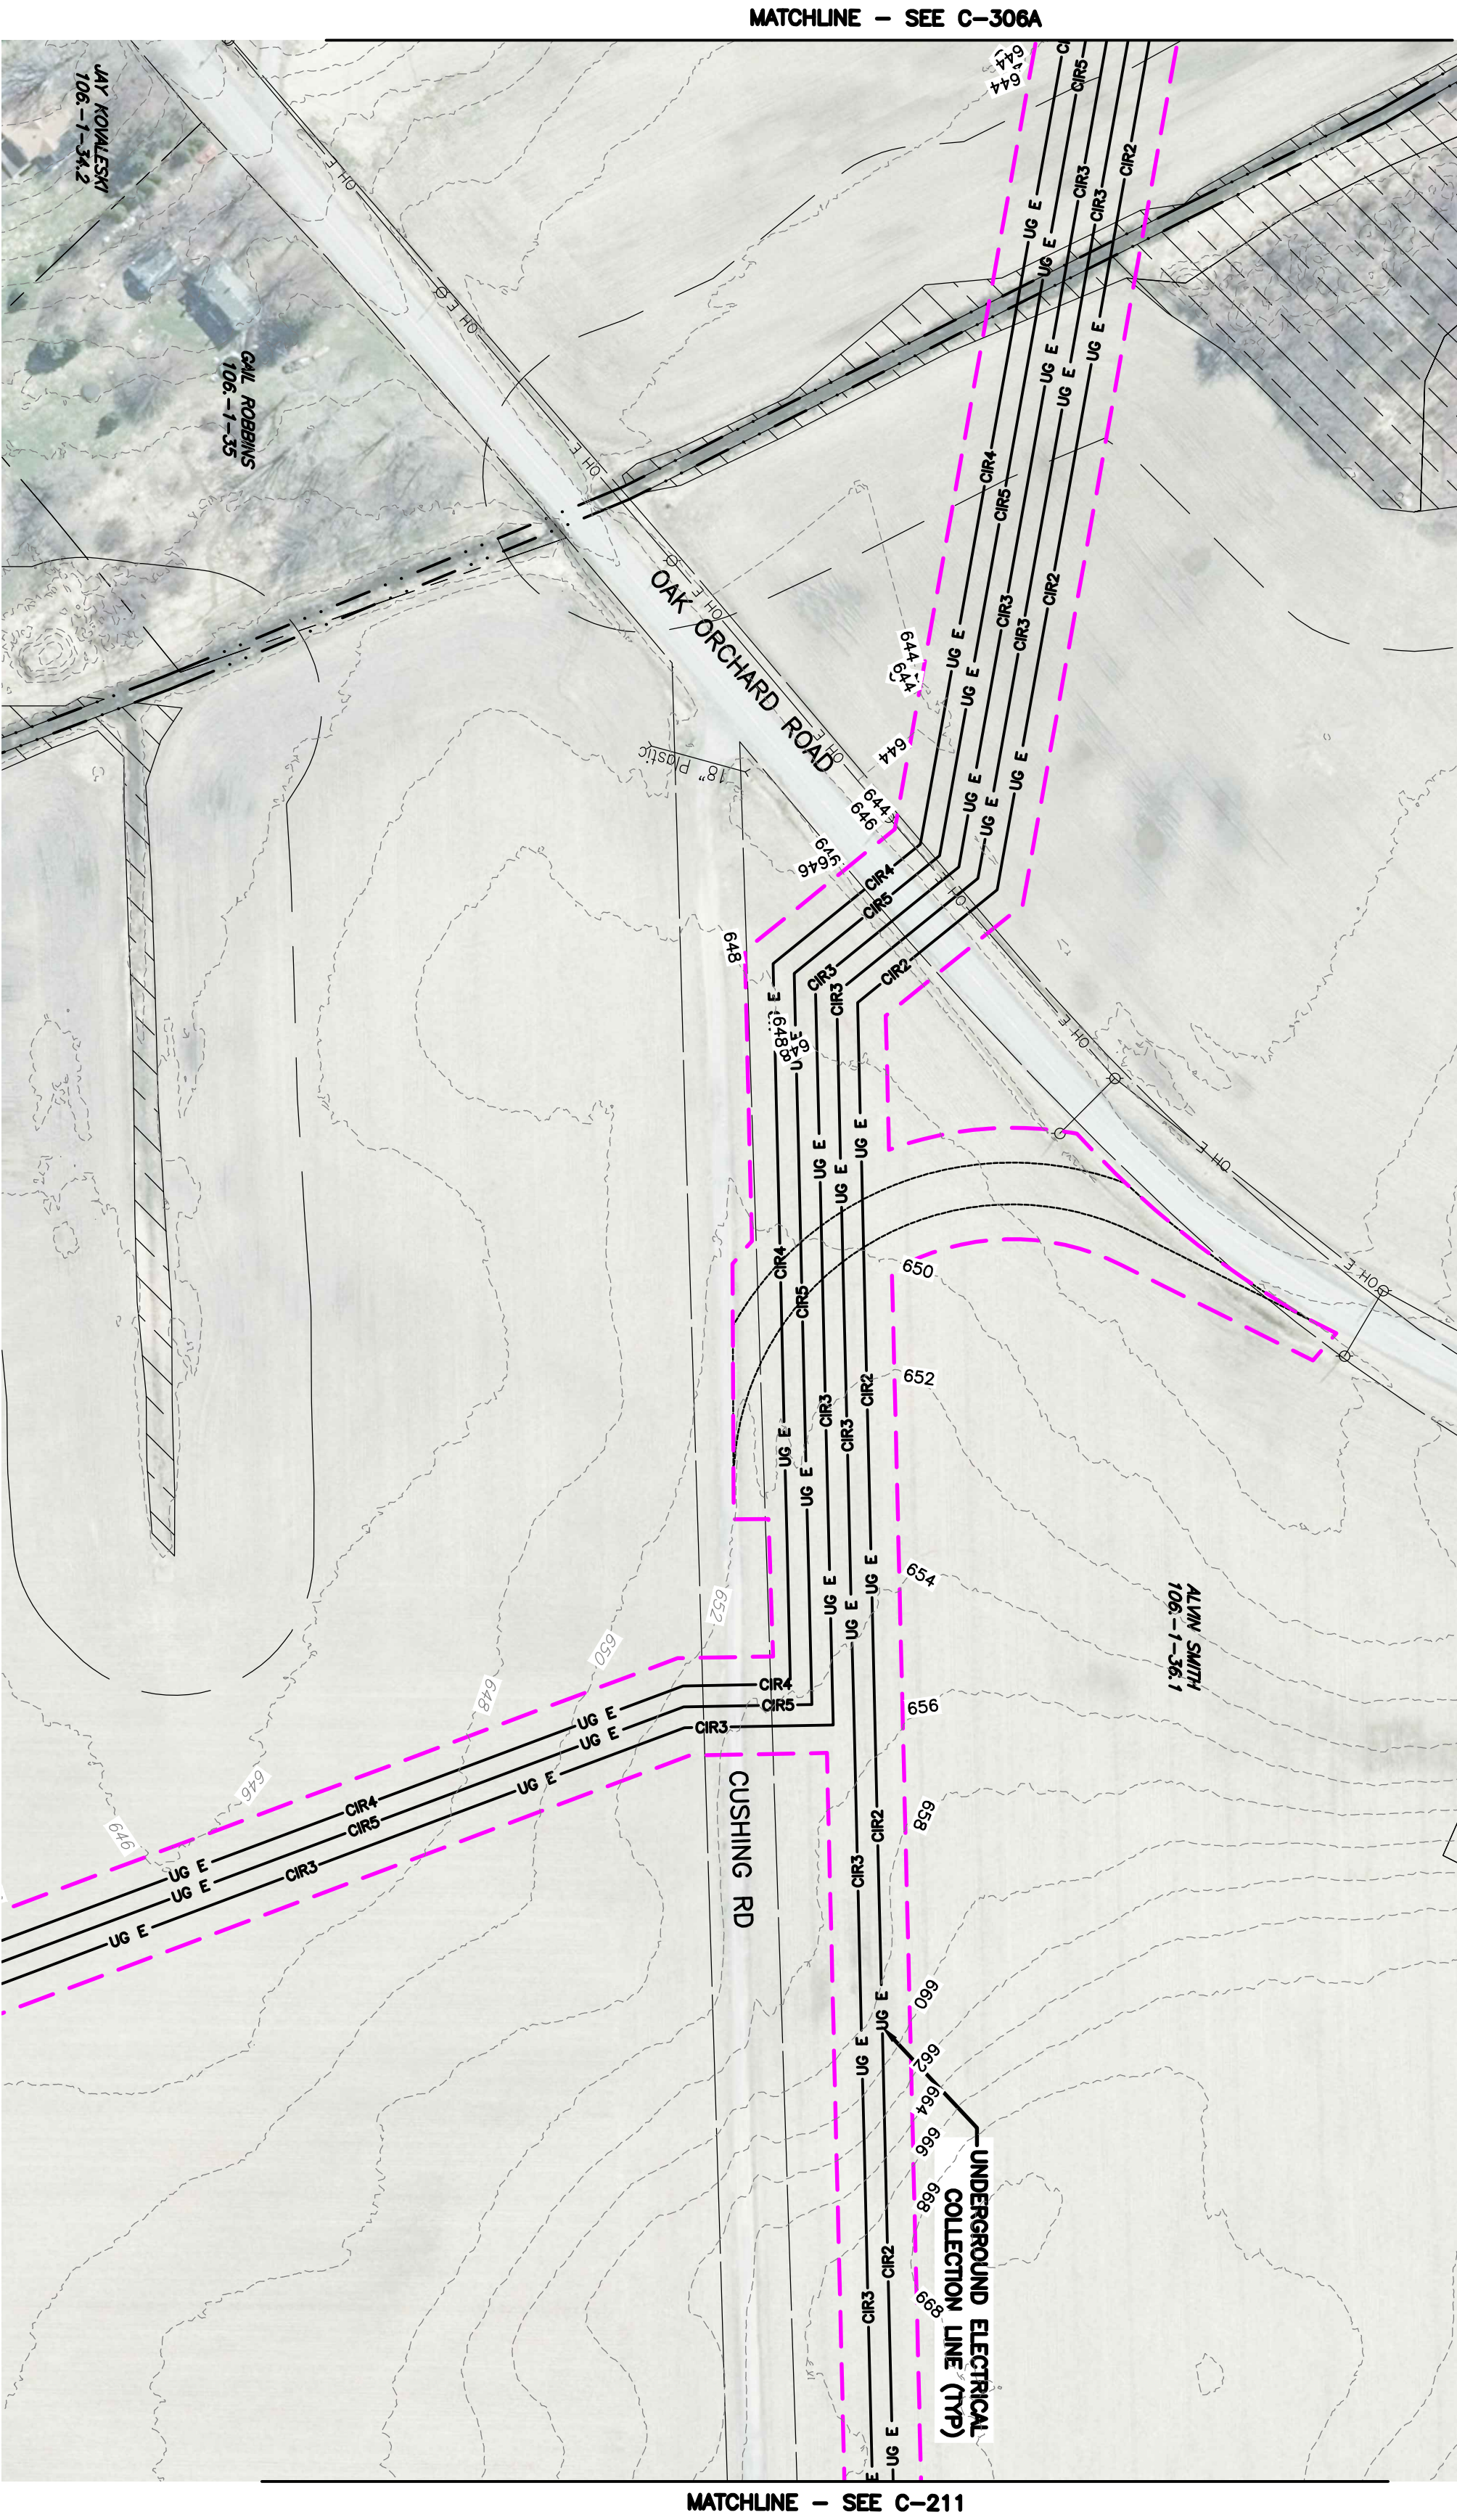

DRAWING NO. C-306 SHEET 065 OF 074	PROJECT HERITAGE WIND FARM ORLEANS COUNTY PERMIT PLAN SET		 FISHER ASSOCIATES WWW.FISHERASSOC.COM	FA PROJECT NO.	210779	COPYRIGHT © 2022 FISHER ASSOCIATES, P.E., L.S., L.A., D.P.C. New York State Education Law Section 7209 states that it is a violation of this law for any person, unless he/she is acting under the direction of a licensed professional engineer or land surveyor, to alter an item in any way. If an item bearing the seal of an engineer or land surveyor is altered, the altering engineer or land surveyor shall affix to the item his/her seal and the notation "altered by" followed by his/her signature and the date of such alteration, and a specific description of the alteration.	7			
				PROJECT MANAGER	C. LANGE		5			
				DRAWN BY	CH		4			
				SCALE	AS SHOWN		3			
	ISSUE DATE	07/2022	2							
	REV		1							