




CONTRACT NO. 1414\_X15  
**ONTARIO LINE ELEVATED GUIDEWAY & STATIONS**  
**FLEMINGDON STATION**

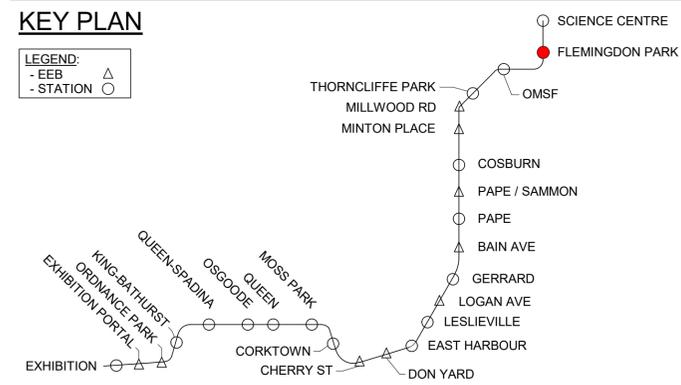


**ARCHITECTURAL**

DESCRIPTION: SITE PLAN REVIEW PLACE HOLDER SUBMITTAL


DATE: 24/09/20

SUITABILITY: S2 - SUITABLE FOR INFORMATON	DWG. NO. 1414_X15-TGP-NC-NFS-DGE-ARC0-10006	REV. C01	SHEET -
--	--	-------------	------------

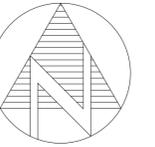


SITE PLAN LEGEND	
	PROPERTY LINE
	TRACK CENTERLINE
	PLATFORM EDGE OUTLINE
	GUIDEWAY OUTLINE
	BIKE PATH
	PATH OF BUS AND CAR PASSENGERS
	PROPOSED PLATFORM ROOF
	PROPOSED NEW BUILDING
	EXISTING BUILDING
	FUTURE TOC DEVELOPMENT
	TCC BUS SHELTER
	ENTRANCE
	EMERGENCY EXIT
	BUS STOP
	END OF PLATFORM
	FIRE HYDRANT

LINES SHOWN PROPERTY LIMITS, PROJECT CO INFRASTRUCTURE LANDS AND OTHERS TO BE INCLUDED FOR TPA SUBMISSION

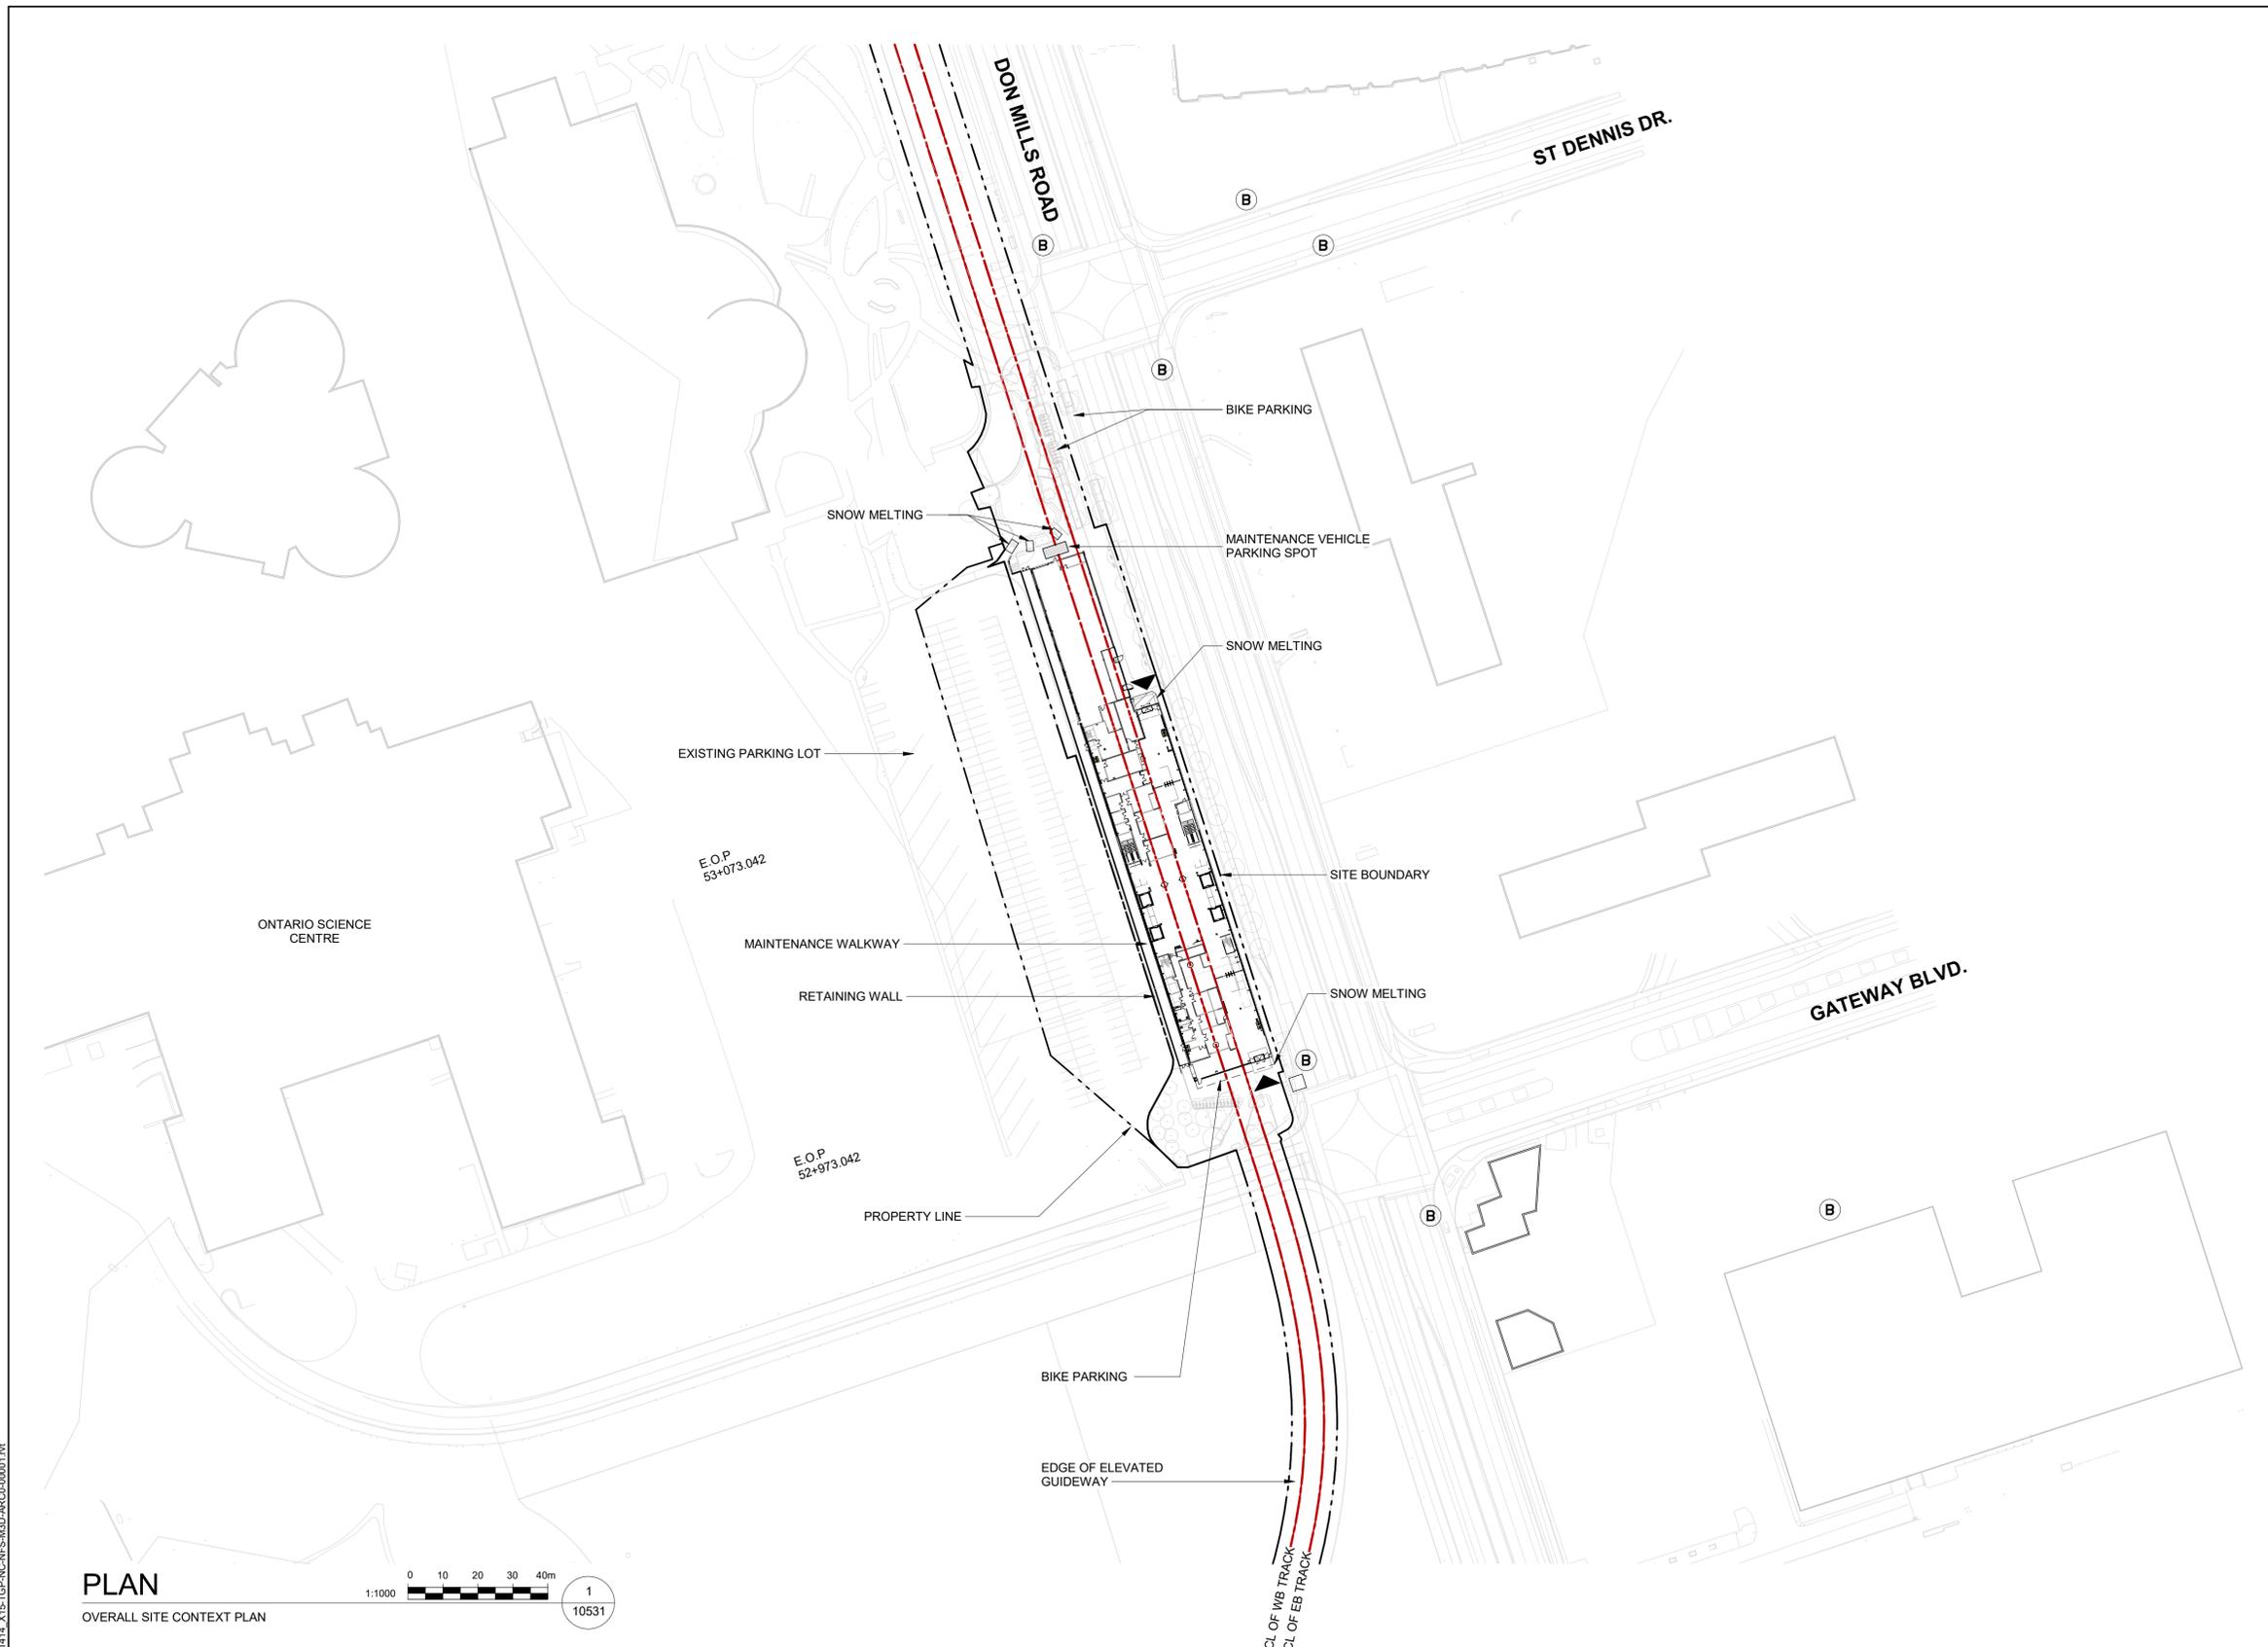

**PLAN**

OVERALL SITE CONTEXT PLAN

 

**MEASUREMENT NOTE:**


All measurements are ground and can be converted to grid measurements where grid distance = ground distance x 0.999886 (OL2020 GCS)

REV.	DATE	DESCRIPTION
C02	24/09/20	SITE PLAN REVIEW PLACE HOLDER SUBMITTAL
C01	24/06/27	SECOND DEVELOPMENT PHASE SUBMITTAL

DRAWN BY: T. DENHARDT 24/11/15	DESIGNED BY: G. DANESHGAR 24/11/15
CHECKED BY: A. JAMAL 24/11/15	APPROVED BY: S. KOZHIMALA 24/11/15
SCALE: 	


PROFESSIONAL SEAL:	PROFESSIONAL SEAL:
--------------------	--------------------

ISSUED FOR INFORMATION ONLY NOT FOR CONSTRUCTION
SUITABILITY: S2 - SUITABLE FOR INFORMATION

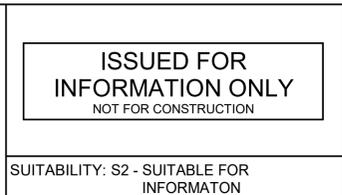


1414_X15 - ELEVATED GUIDEWAY & STATIONS FLEMINGDON STATION		
OVERALL SITE CONTEXT PLAN		
DWG. NO. 1414_X15-TGP-NC-NFS-DGE-ARC0-15102	REV. C02	SHEET -

Date: 2024-11-14 12:17:37 PM  
Drawing Name: A:\subtask docs\EGS - 1414\_X15-TGP-NC-NFS-MRD-ARC0-00001.dwg

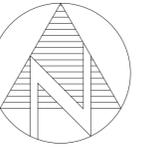

SITE PLAN LEGEND	
	PROPERTY LINE
	TRACK CENTERLINE
	PLATFORM EDGE OUTLINE
	GUIDEWAY OUTLINE
	BIKE PATH
	PATH OF BUS AND CAR PASSENGERS
	PROPOSED PLATFORM ROOF
	PROPOSED NEW BUILDING
	EXISTING BUILDING
	FUTURE TOC DEVELOPMENT
	TCC BUS SHELTER
	ENTRANCE
	EMERGENCY EXIT
	BUS STOP
	END OF PLATFORM
	FIRE HYDRANT

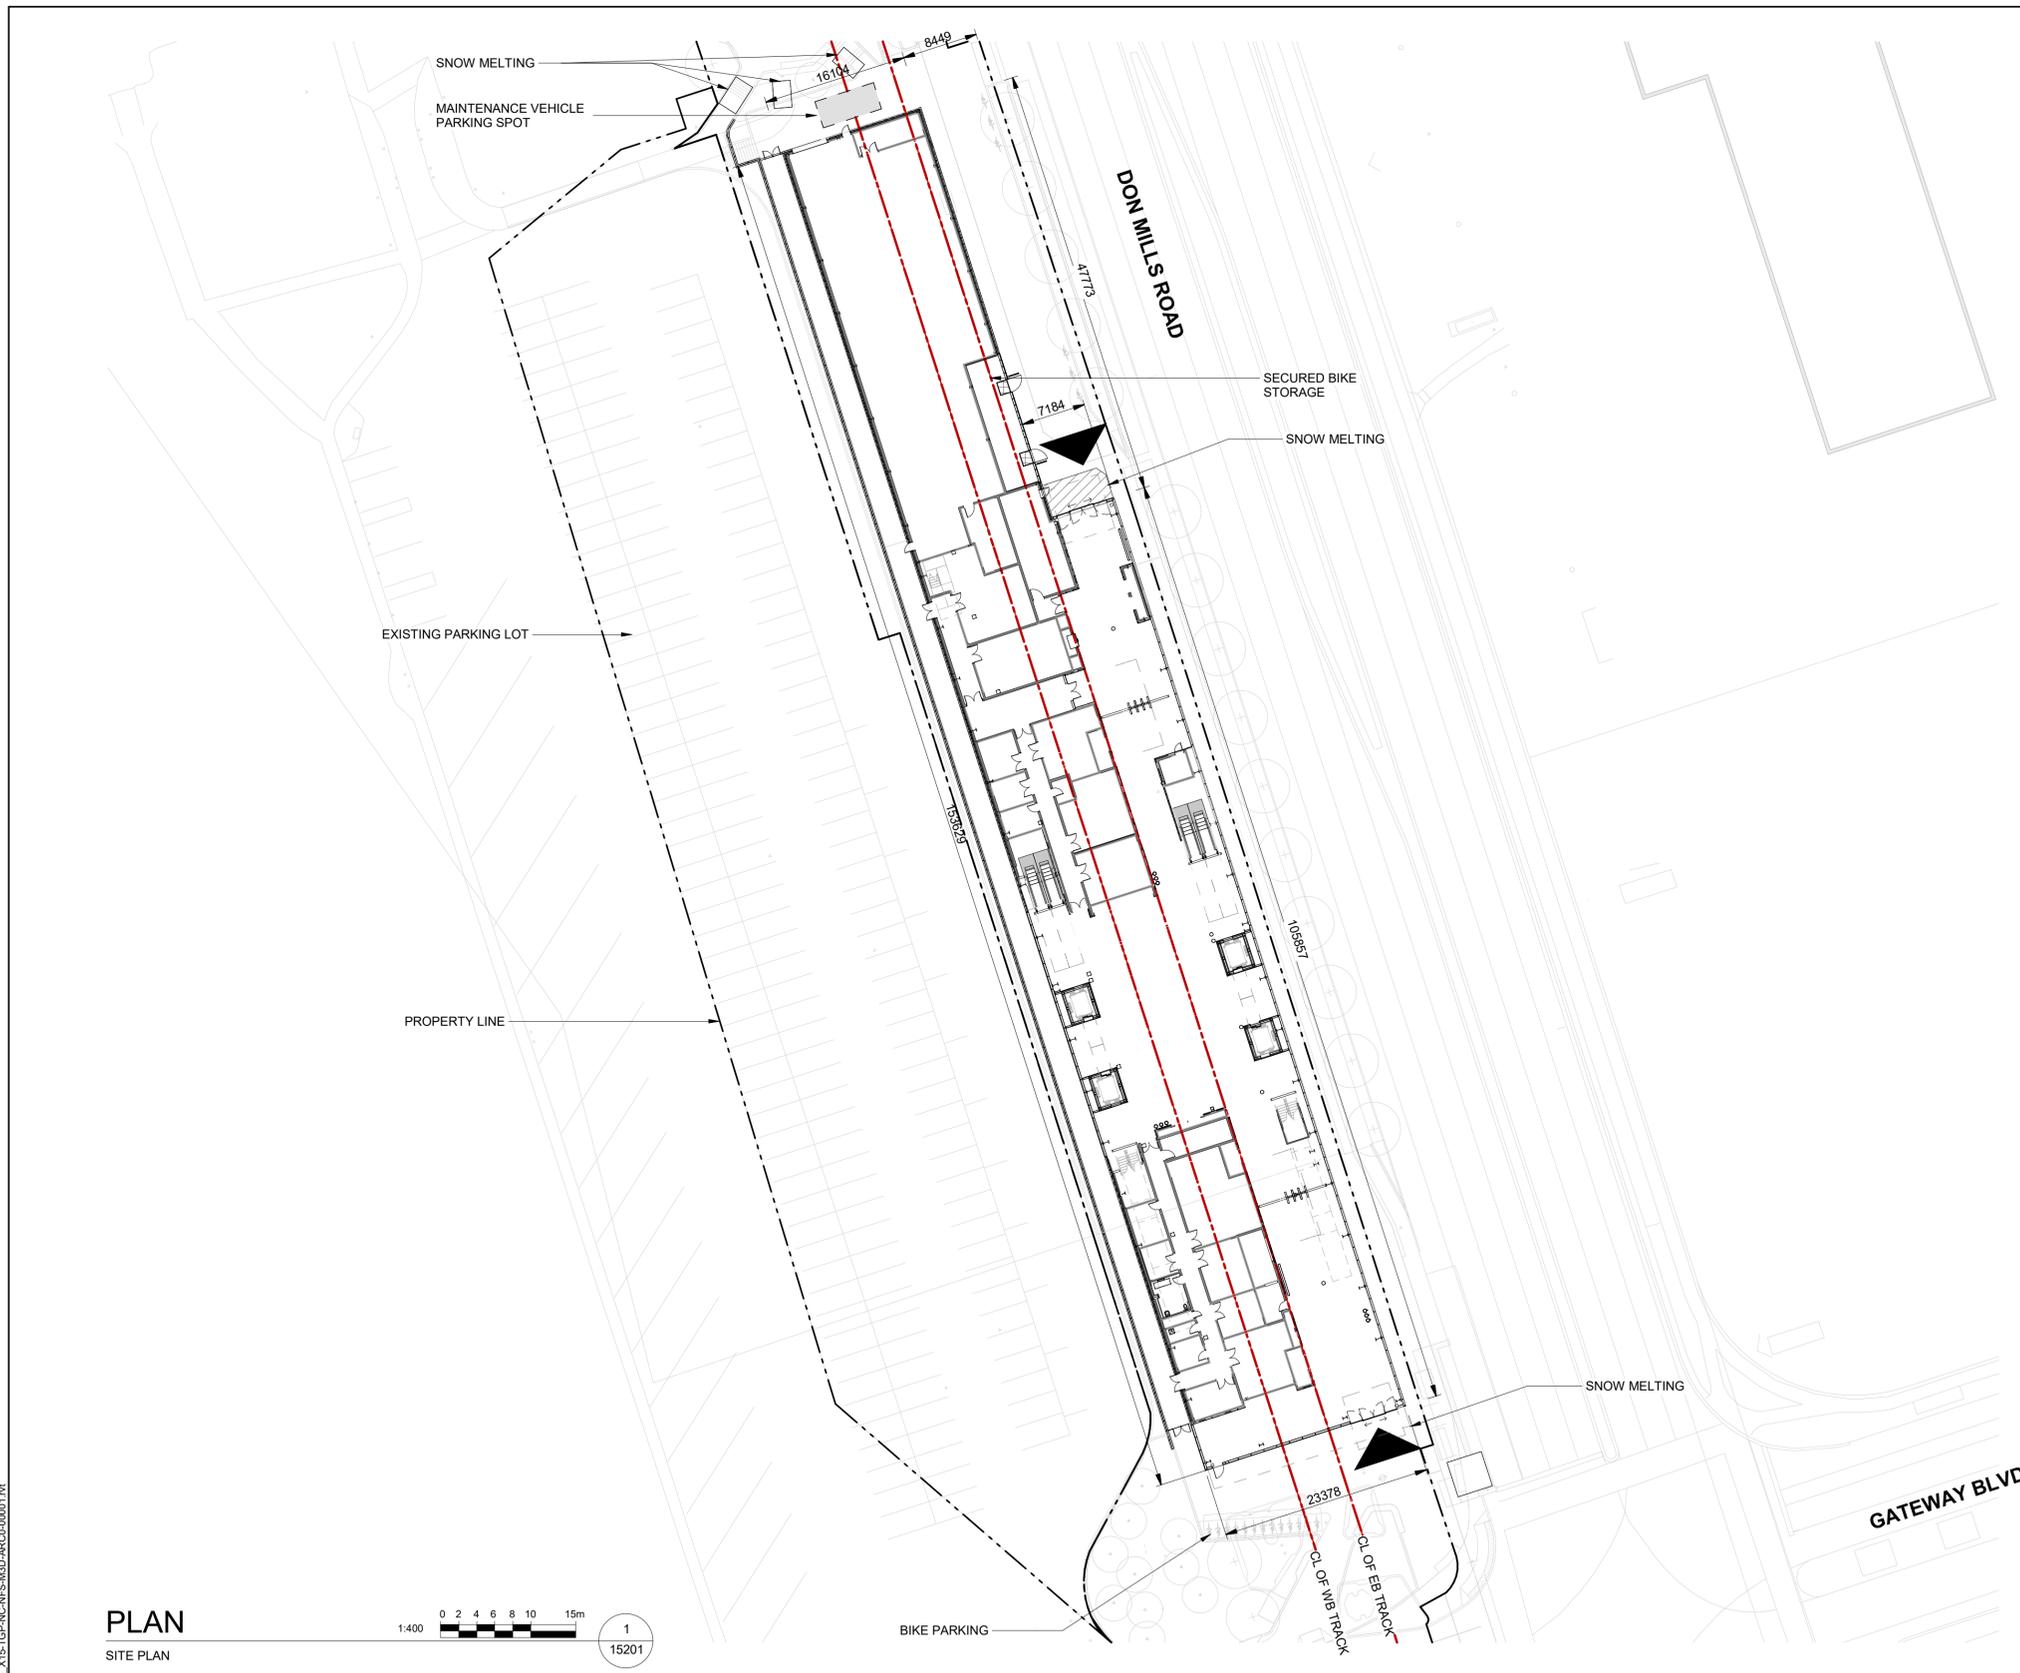

**PLAN**  
SITE PLAN



**MEASUREMENT NOTE:**  
All measurements are ground and can be converted to grid measurements where grid distance = ground distance x 0.999886 (OL2020 GCS)

REV.	DATE	DESCRIPTION
C02	24/09/20	SITE PLAN REVIEW PLACE HOLDER SUBMITTAL
C01	24/06/27	SECOND DEVELOPMENT PHASE SUBMITTAL


DRAWN BY: T. DENHARDT 24/11/15	DESIGNED BY: G. DANESHGAR 24/11/15
CHECKED BY: A. JAMAL 24/11/15	APPROVED BY: S. KOZHIMALA 24/11/15
SCALE: 1:400 0 2 4 6 8 10 15m	

PROFESSIONAL SEAL:

PROFESSIONAL SEAL:


**ISSUED FOR INFORMATION ONLY**  
NOT FOR CONSTRUCTION

SUITABILITY: S2 - SUITABLE FOR INFORMATION

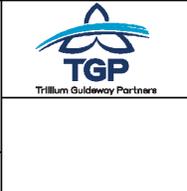


1414_X15 - ELEVATED GUIDEWAY & STATIONS FLEMINGDON STATION	
SITE PLAN	
DWG. NO. 1414_X15-TGP-NC-NFS-DGE-ARC0-15201	REV. SHEET C02 -

Date: 2024-11-14 12:17:48 PM  
Drawing Name: A:\projects\1414\_X15-TGP-NC-NFS-DGE-ARC0-15201.dwg

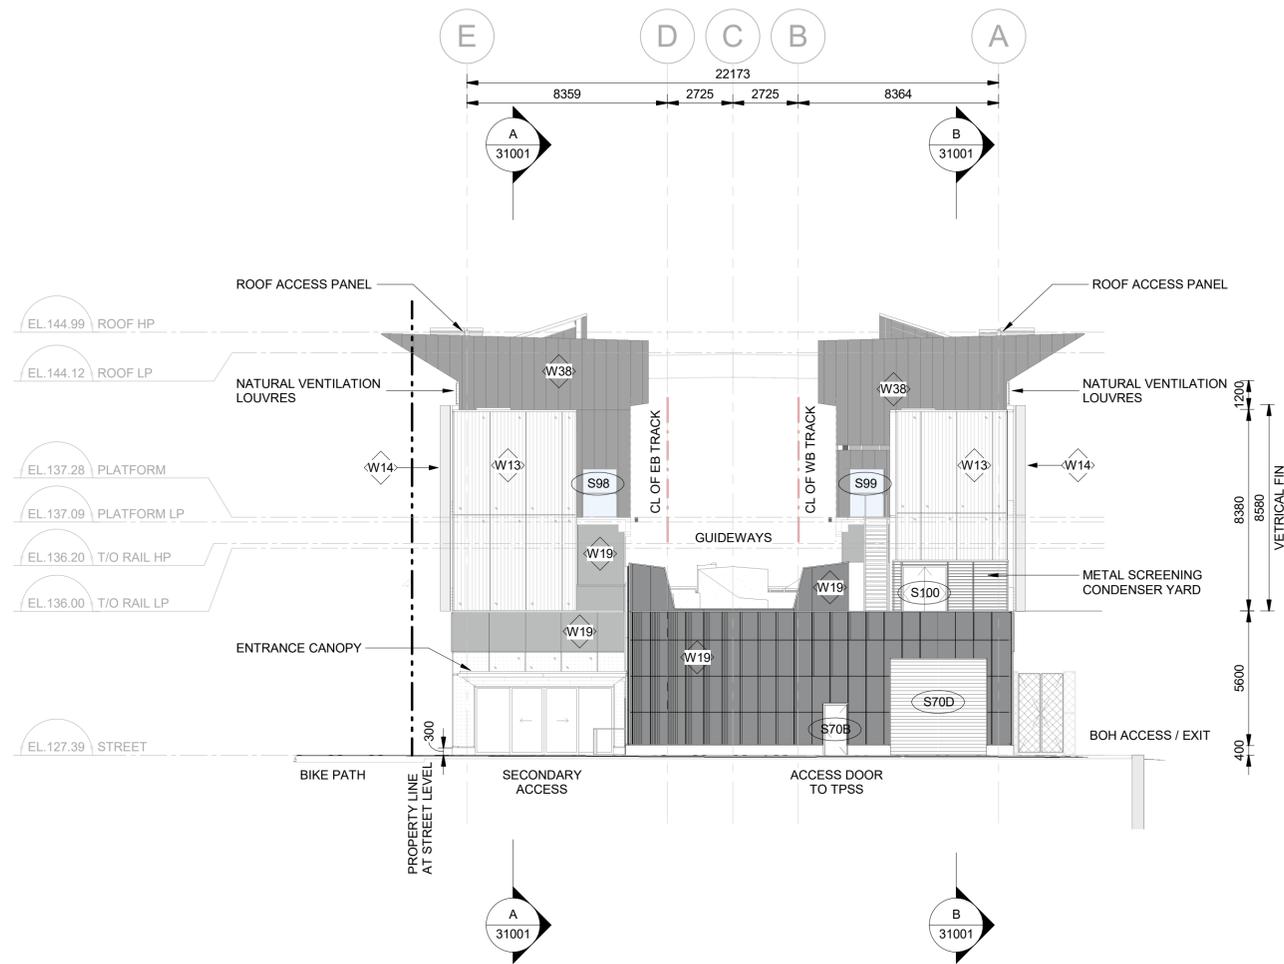

**ELEVATION**  
NORTH ELEVATION

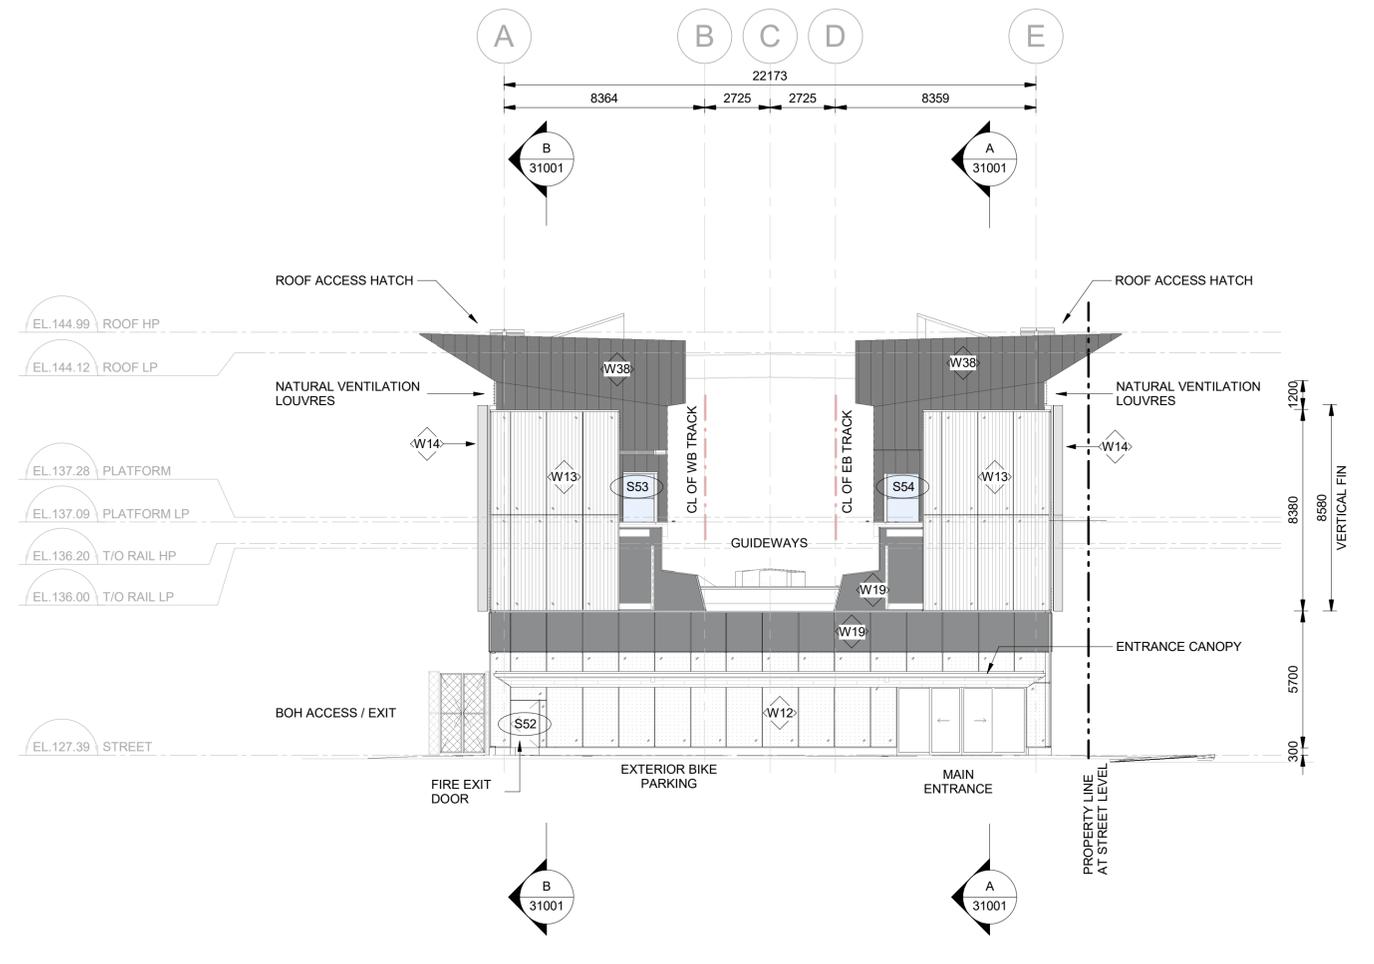

**ELEVATION**  
SOUTH ELEVATION



**NOTE:** EXTERIOR FACADE DETAILS TO INCLUDED WITH S140 SUBMISSION  
PSDS AND PLATFORM EDGE DETAILS TO BE INCLUDED FOR TPA SUBMISSION

**NOTE:** ALL GLAZINGS TO HAVE BIRD FRITTING  
PSDS DOORS PROVIDED BY OTHERS

Date: 2024-11-14 12:19:00 PM  
Drawing Name: 1414\_X15-TGP-NC-NFS-MGD-ARC0-00001.dwg

**MEASUREMENT NOTE:**


All measurements are ground and can be converted to grid measurements where grid distance = ground distance x 0.999886 (OL2020 GCS)

REV.	DATE	DESCRIPTION
C02	24/09/20	SITE PLAN REVIEW PLACE HOLDER SUBMITTAL
C01	24/06/27	SECOND DEVELOPMENT PHASE SUBMITTAL


<b>DRAWN BY:</b> T. DENHARDT 24/11/15  <b>CHECKED BY:</b> A. JAMAL 24/11/15  <b>SCALE:</b> 1:150	<b>DESIGNED BY:</b> G. DANESHGAR 24/11/15  <b>APPROVED BY:</b> S. KOZHIMALA 24/11/15
---	--

<b>PROFESSIONAL SEAL:</b>  	<b>PROFESSIONAL SEAL:</b>  
-----------------------------------	-----------------------------------

<b>ISSUED FOR INFORMATION ONLY</b> NOT FOR CONSTRUCTION  <b>SUITABILITY: S2 - SUITABLE FOR INFORMATION</b>
---

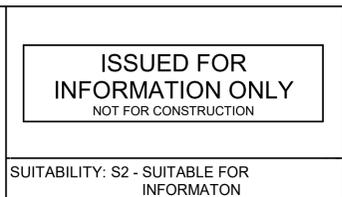

<b>1414_X15 - ELEVATED GUIDEWAY &amp; STATIONS</b> <b>FLEMINGDON STATION</b>  OVERALL EXTERIOR ELEVATIONS - NORTH & SOUTH		
DWG. NO. 1414_X15-TGP-NC-NFS-DGE-ARC0-30001	REV. C02	SHEET -

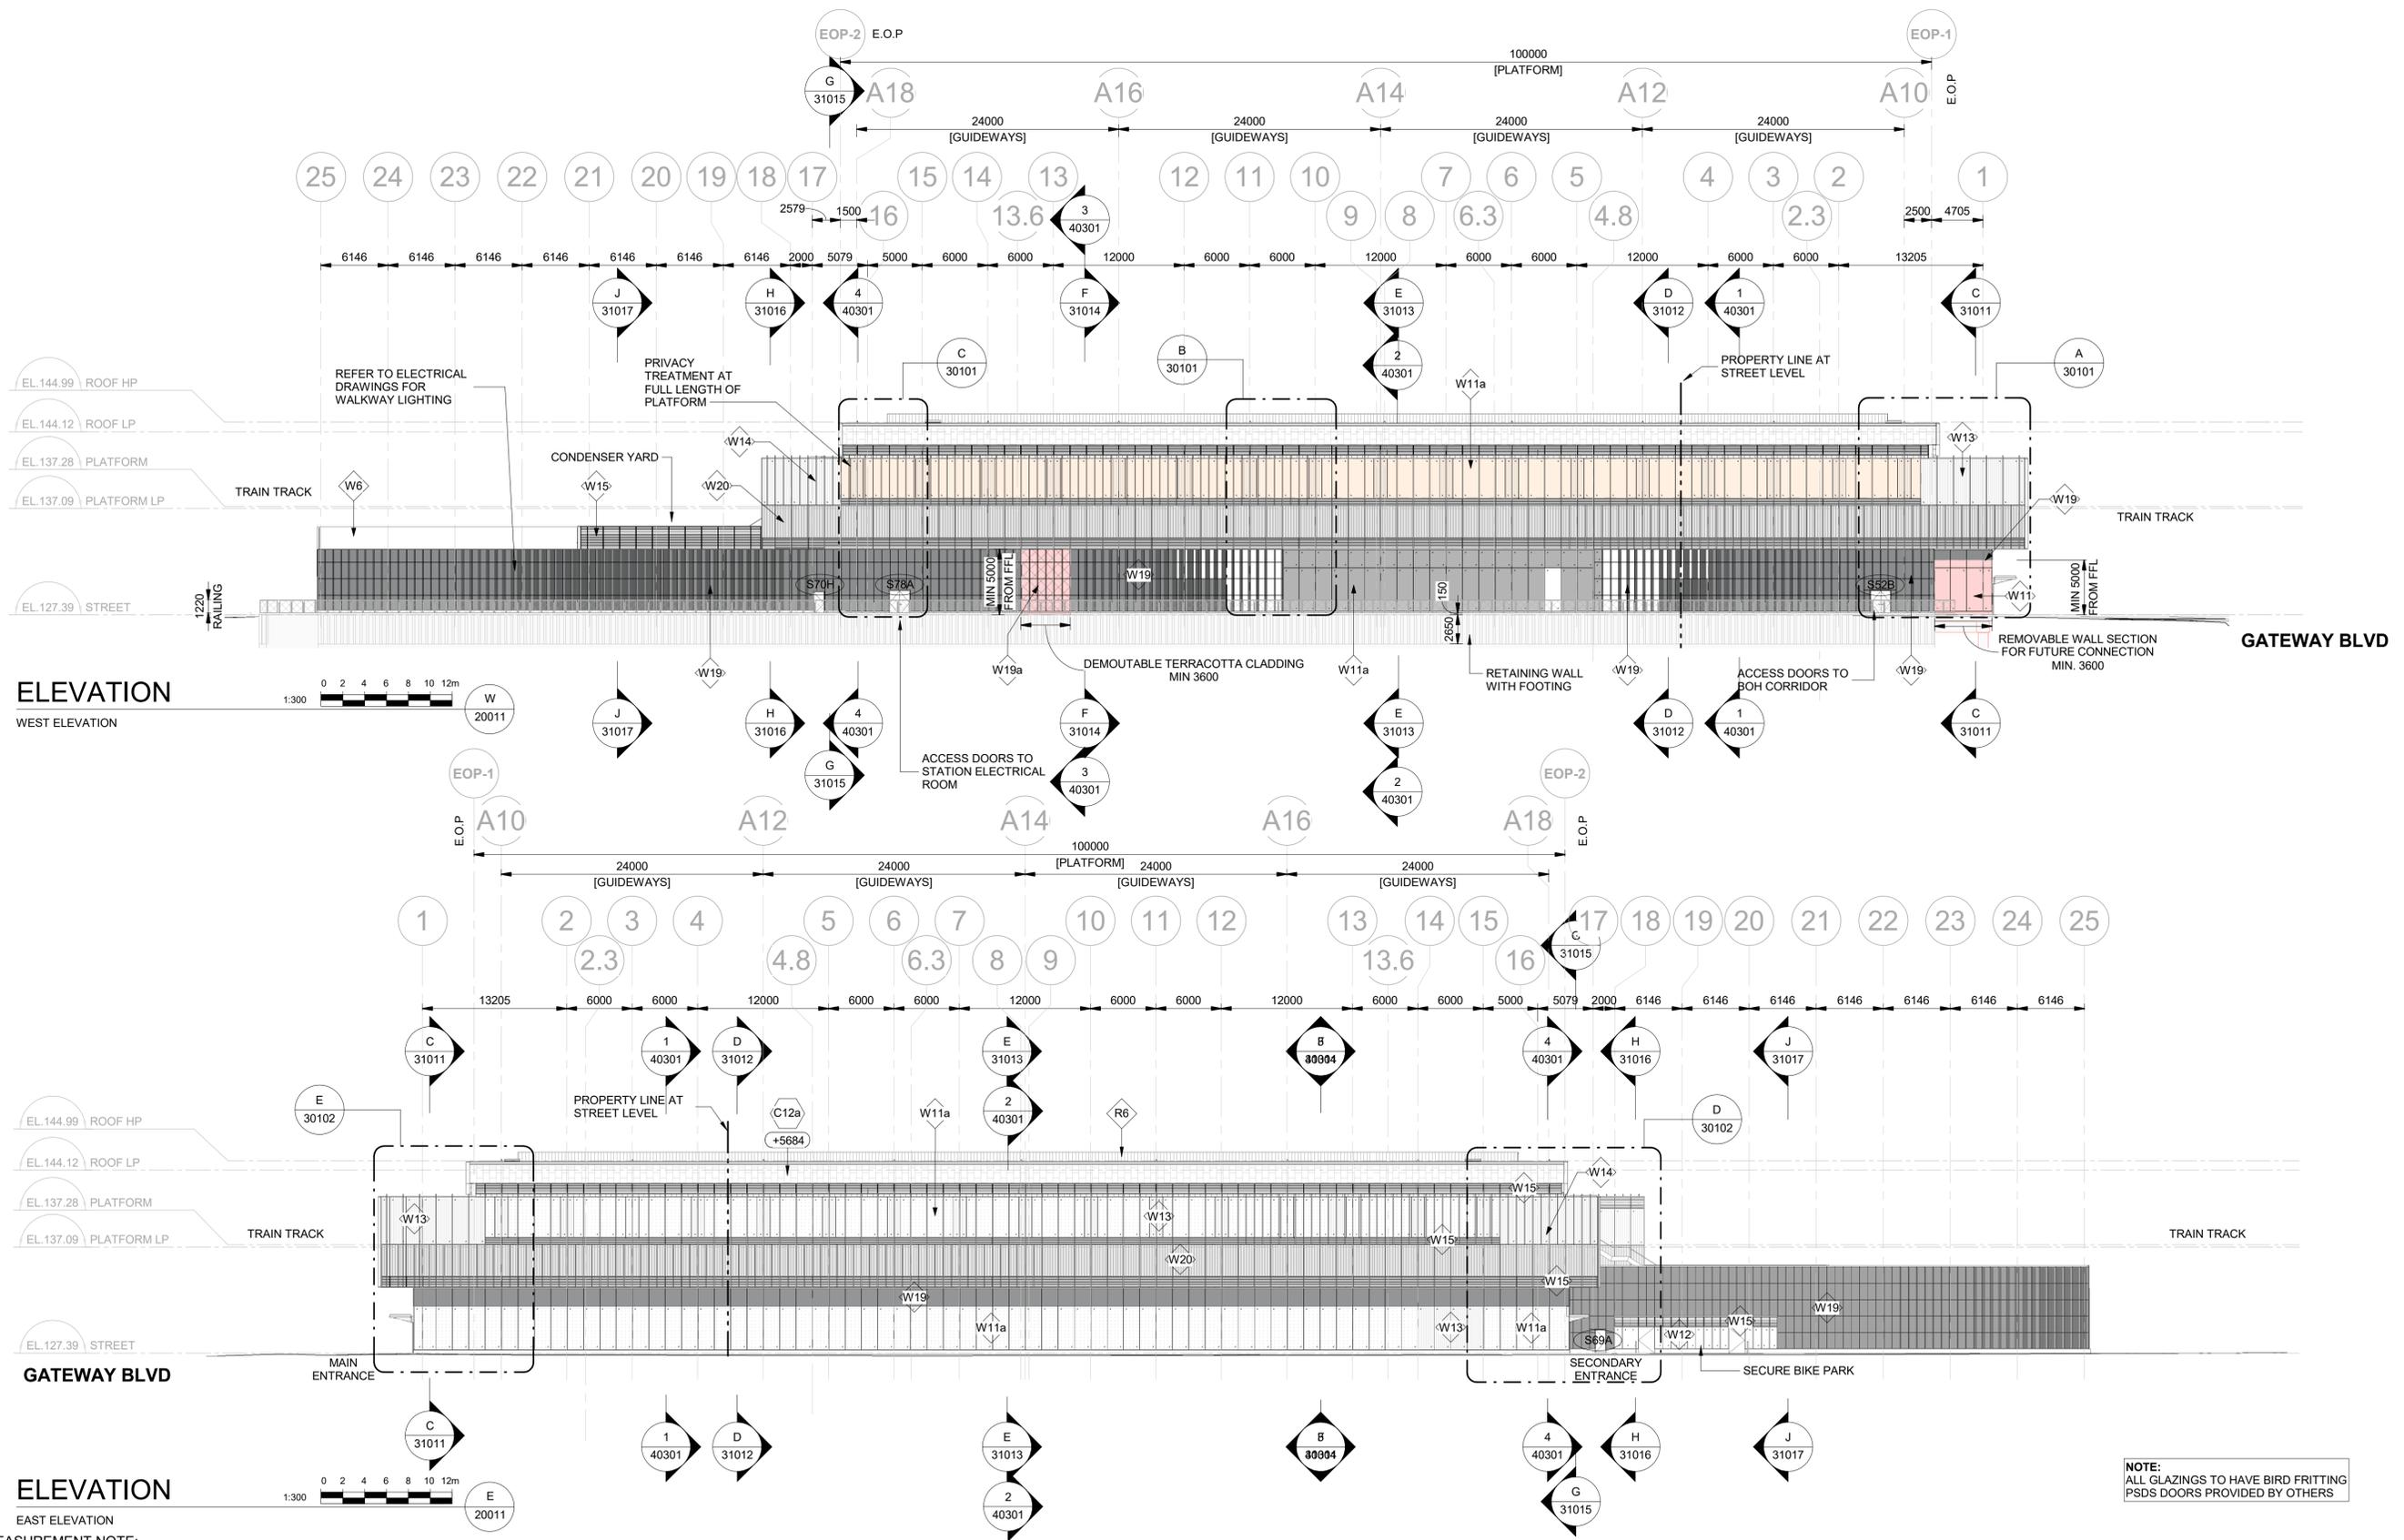

**ELEVATION**  
WEST ELEVATION

**ELEVATION**  
EAST ELEVATION

**NOTE:**  
ALL GLAZINGS TO HAVE BIRD FRITTING  
PSDS DOORS PROVIDED BY OTHERS

**MEASUREMENT NOTE:**  
All measurements are ground and can be converted to grid measurements where grid distance = ground distance x 0.999886 (OL2020 GCS)


REV.	DATE	DESCRIPTION
C02	24/09/20	SITE PLAN REVIEW PLACE HOLDER SUBMITTAL
C01	24/06/27	SECOND DEVELOPMENT PHASE SUBMITTAL

<b>DRAWN BY:</b> T. DENHARDT 24/11/15	<b>DESIGNED BY:</b> G. DANESHGAR 24/11/15
<b>CHECKED BY:</b> A. JAMAL 24/11/15	<b>APPROVED BY:</b> S. KOZHIMALA 24/11/15
<b>SCALE:</b> 1:300	

<b>PROFESSIONAL SEAL:</b>	<b>PROFESSIONAL SEAL:</b>
---------------------------	---------------------------

**ISSUED FOR INFORMATION ONLY**  
NOT FOR CONSTRUCTION

SUITABILITY: S2 - SUITABLE FOR INFORMATION

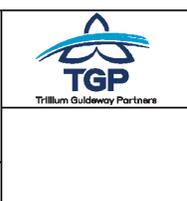

<b>1414_X15 - ELEVATED GUIDEWAY &amp; STATIONS FLEMINGDON STATION</b>		
OVERALL EXTERIOR ELEVATIONS - EAST & WEST		
DWG. NO. 1414_X15-TGP-NC-NFS-DGE-ARC0-30002	REV. C02	SHEET -

Date: 2024-11-14 12:20:06 PM  
Drawing Name: 1414\_X15-TGP-NC-NFS-DGE-ARC0-30002.dwg