


Y:\05141659\_049-Ford\_Ridge\DWG\Civil\SheetCD\array41659\_049\_451-OVERALL.dwg [Plotted on 7/9/2021 5:09 PM] by Santiago Ramirez

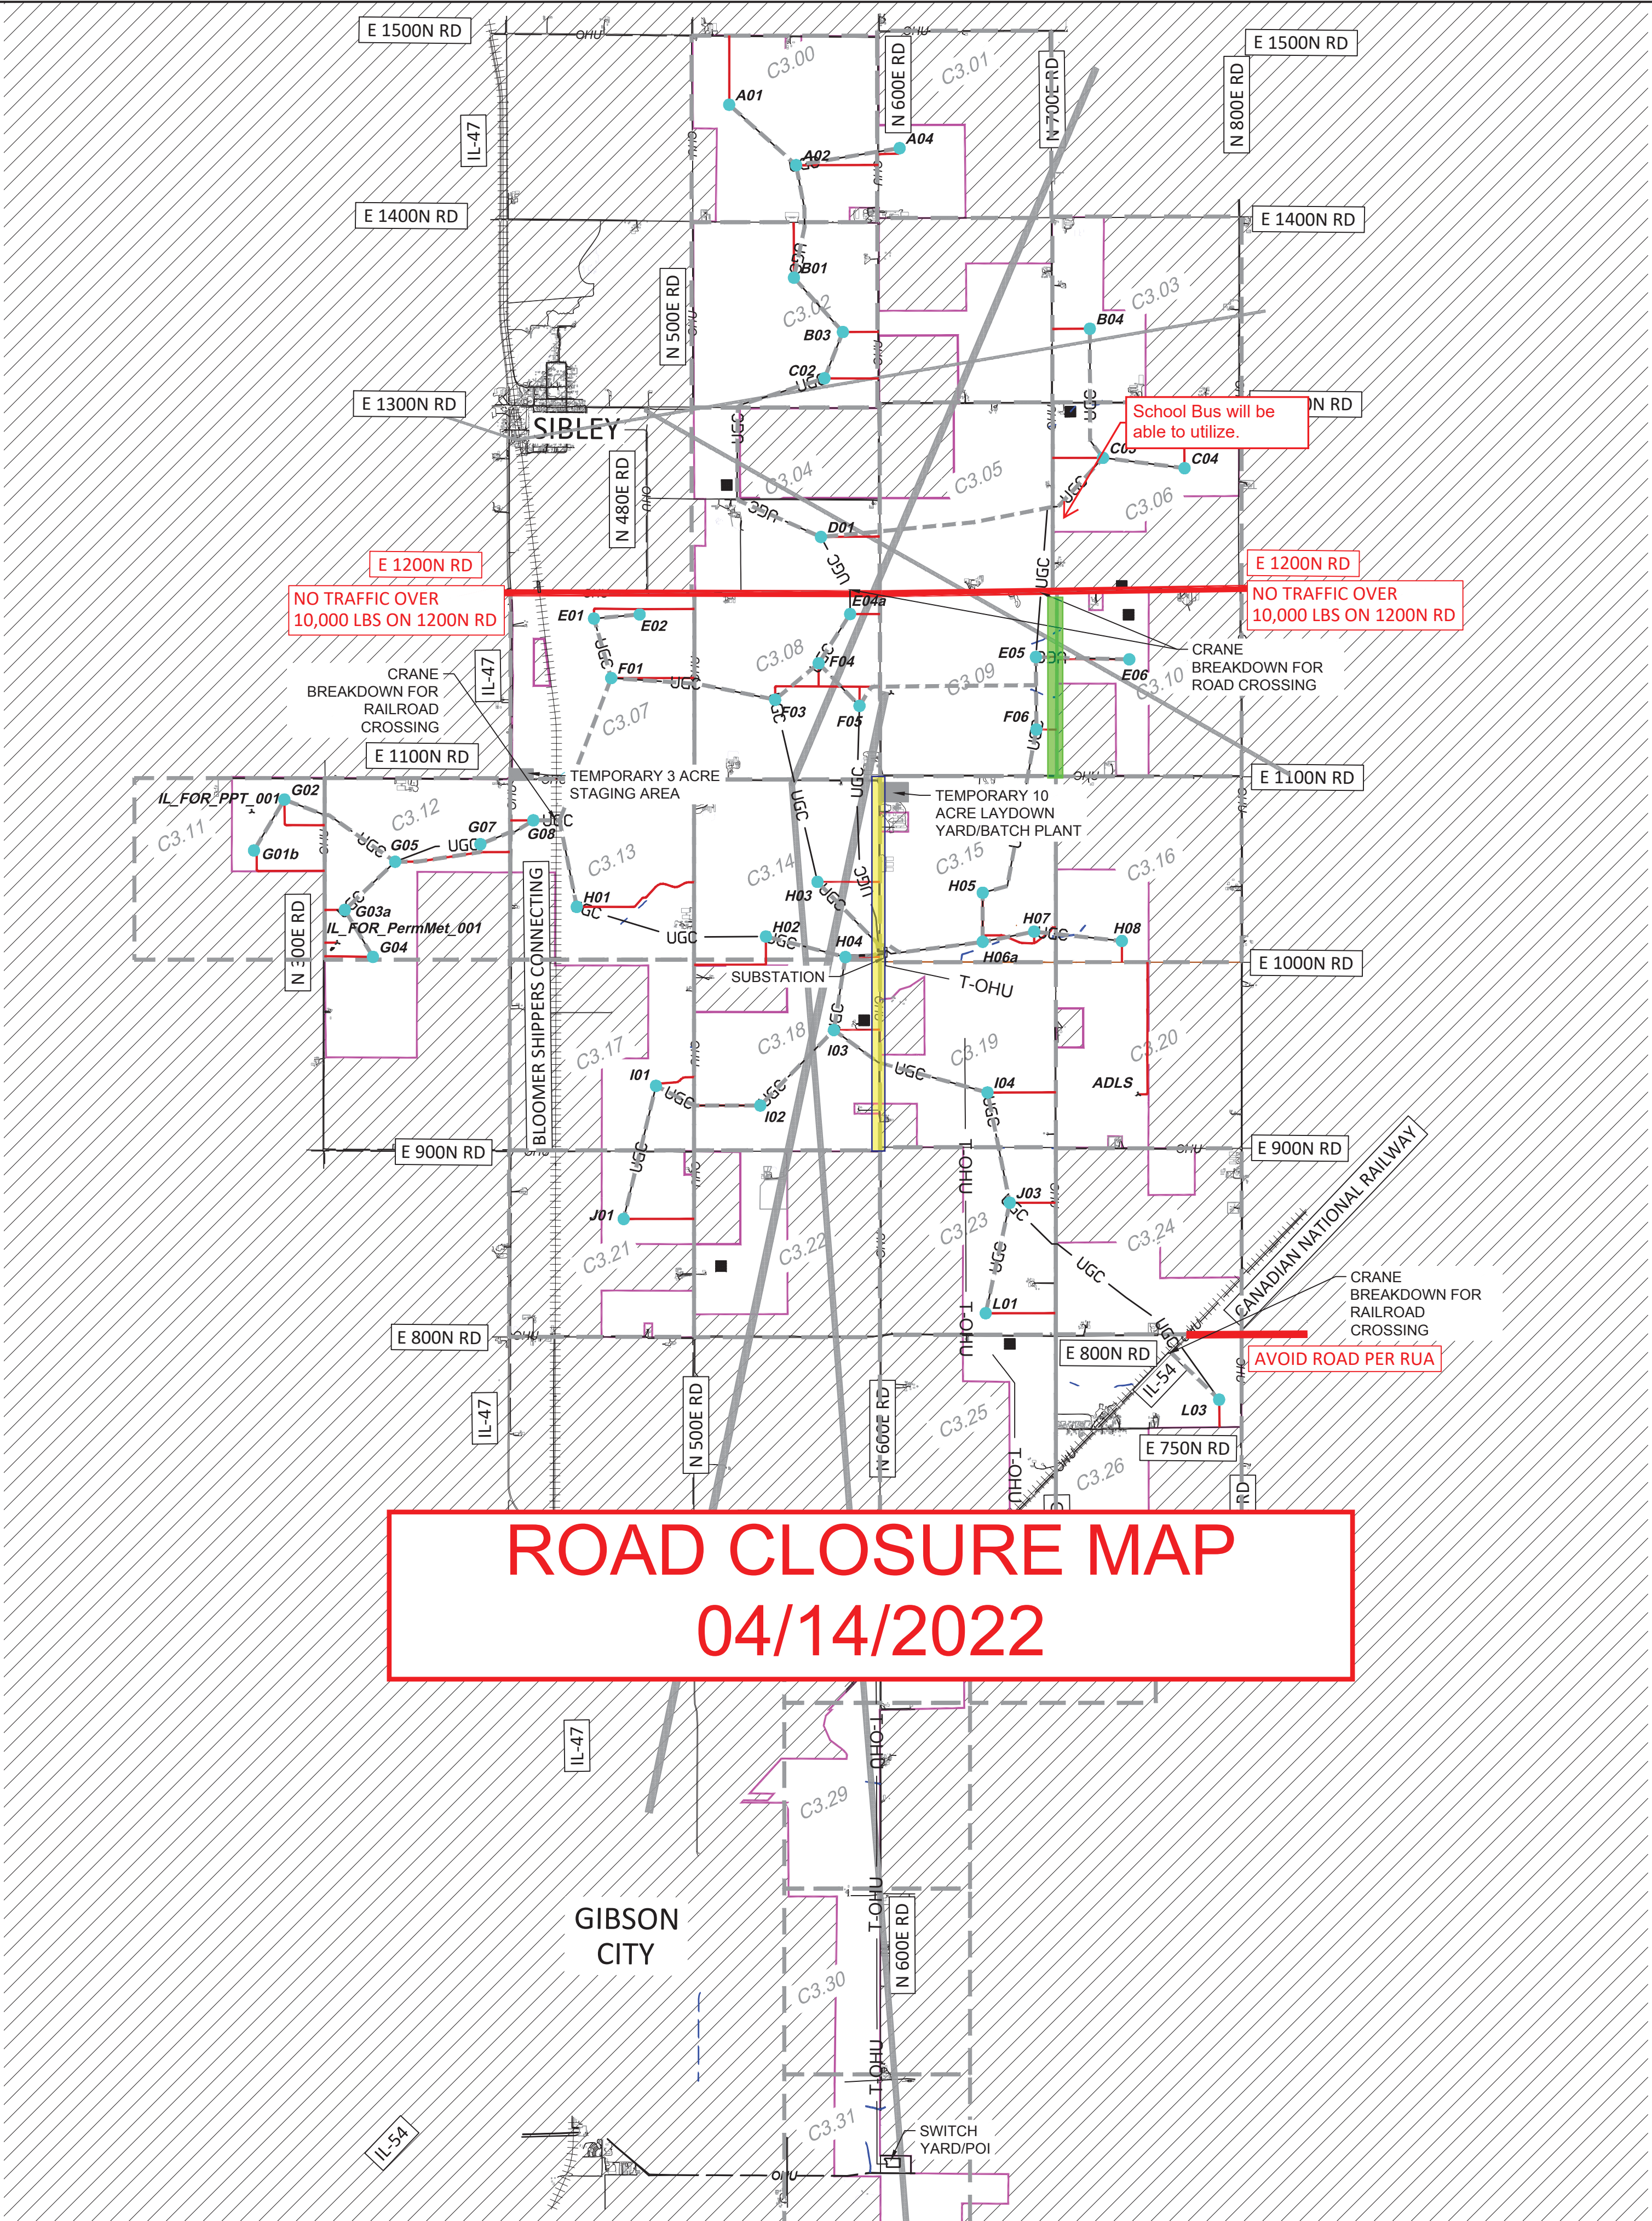

LEGEND:


- EXISTING UNPAVED ROAD EDGE
- EXISTING PAVED ROAD EDGE
- EXISTING RAILROAD
- UGC
- PROPOSED COLLECTION LINE
- PROPOSED TURBINE ACCESS ROAD
- PROPOSED CRANE PATH
- EXISTING PAVED ROAD NOT TO BE USED OR ACCESSED FOR DELIVERY ROUTE
- PROPOSED TURBINE LOCATION
- TURBINE ID
- CULTURAL SITE - AVOID
- SHEET I.D.
- MICROWAVE BEAM PATH FROM ALTA
- PROJECT BOUNDARY
- NON-PARTICIPATING LANDOWNER

Closed to all Traffic

Slow traffic due to road conditions.

Closed to thru traffic.

Closed to Traffic (7:00am to 6:00pm)

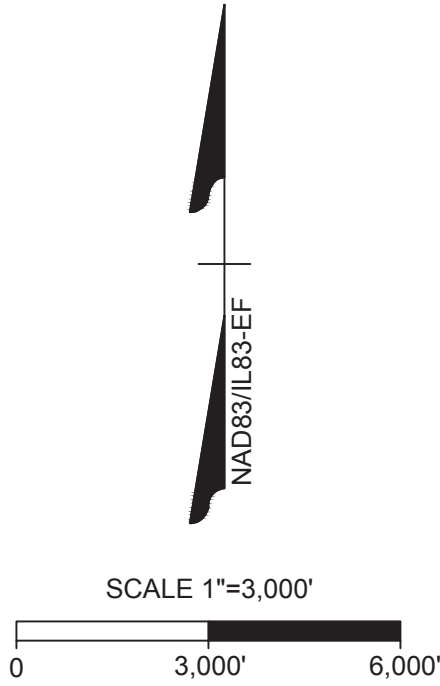

**TIMMONS GROUP**  
YOUR VISION ACHIEVED THROUGH OURS.  
THIS DRAWING PREPARED AT THE  
**PLANO OFFICE**  
7501 Leno Street, Suite 100, Plano, TX 75025  
TEL: 469.810.0231 FAX: 469.560.1016 www.timmons.com

**APEX**  
CLEAN ENERGY

PROJECT NAME & ADDRESS  
**FORD COUNTY WIND FARM LLC**  
FORD COUNTY - ILLINOIS

DATE  
07/09/2021  
PROJECT NUMBER  
41659\_049  
PROJECT NAME  
FORD COUNTY WIND  
DESIGNED BY / DRAWN BY  
R. GONZALEZ / S. RAMIREZ

SEAL

These plans and associated documents are the exclusive property of TIMMONS GROUP and may not be reproduced in whole or in part and shall not be used for any purpose whatsoever, inclusive, but not limited to construction, bidding, and/or construction staking without the express written consent of TIMMONS GROUP.

| # | MM/DD/YY | DESCRIPTION             |
|---|----------|-------------------------|
| 0 | 04/01/21 | ISSUED FOR CONSTRUCTION |
| 1 | 06/16/21 | IFC REVISION            |
| 2 | 07/09/21 | IFC REVISION #2         |
| 3 |          |                         |
| 4 |          |                         |
| 5 |          |                         |
| 6 |          |                         |
| 7 |          |                         |
| 8 |          |                         |

DRAWING DESCRIPTION  
**OVERALL SITE PLAN**  
SCALE  
1"=3,000'  
SHEET NUMBER  
C1.03