

COUNTY OF PALM BEACH
STATE OF FLORIDA

AUSTRALIAN AVENUE DRAINAGE IMPROVEMENTS
(FROM BANYAN BOULEVARD TO 45TH STREET)

BOARD OF COUNTY COMMISSIONERS
PROJECT NO. 2021827

INDEX OF SIGNING AND PAVEMENT MARKING PLANS

SIGNING AND PAVEMENT MARKING PLANS


SHEET NO.	SHEET DESCRIPTION
S-1	COVER SHEET
S-2 - S-5	TABULATION OF QUANTITIES
S-6	SIGNING AND PAVEMENT MARKING GENERAL NOTES
S-7 - S-34	SIGNING AND PAVEMENT MARKING PLAN

MARIA G. MARINO
DISTRICT 1

GREGG K. WEISS
DISTRICT 2

MICHAEL A. BARNETT
DISTRICT 3

MARCI WOODWARD
DISTRICT 4

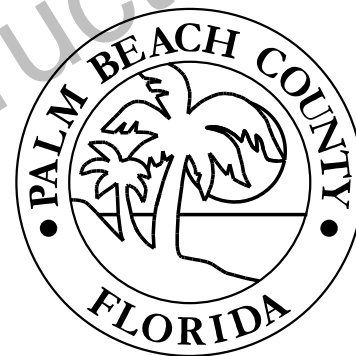

MARIA SACHS
DISTRICT 5

SARA BAXTER
DISTRICT 6

MACK BERNARD
DISTRICT 7

100% PLANS

GOVERNING STANDARD PLANS:
Florida Department of Transportation, Latest Edition of Standard Plans for Road and Bridge Construction and applicable Interim Revisions (IRs).

Standard Plans for Road Construction and associated IRs are available at the following website: <http://www.fdot.gov/design/standardplans>

GOVERNING STANDARD SPECIFICATIONS
Florida Department of Transportation, Latest Edition of Standard Specifications for Road and Bridge Construction at the following website: <http://www.fdot.gov/programmanagement/Implemented/SpecBooks>

ENGINEER'S CERTIFICATION

I HEREBY CERTIFY THAT THE ATTACHED PLANS AND DESIGN ARE IN SUBSTANTIAL COMPLIANCE WITH THE DESIGN STANDARDS AND CRITERIA IN EFFECT ON THIS DATE FOR PALM BEACH COUNTY ENGINEERING DEPARTMENT AND THE STATE OF FLORIDA DEPARTMENT OF TRANSPORTATION.

APPROVED BY: _____
NOUR SHEHADEH, P.E.

DATE: _____

P.E. NO.: FL REGISTRATION NO 48307



HSQ GROUP, LLC.
Engineers · Planners · Surveyors
1001 Yamato Road, Suite 105
Boca Raton, Florida 33431 · 561.392.0221
C26258 · LB7924

Seal:
NOUR SHEHADEH
PE# 48307

No.	Revisions	By	Date



PALM BEACH COUNTY
ENGINEERING AND PUBLIC WORKS
ROADWAY PRODUCTION
P.O. BOX 21229, WEST PALM BEACH, FLORIDA

SCALE:
APPROVED:
DRAWN:
CHECKED:
DATE:

COVER SHEET


SHEET: S-1
OF: S-34
PROJECT NO.
2021827

TABULATION OF QUANTITIES

PAY ITEM NO.	DESCRIPTION	UNIT	SHEET NUMBERS														TOTAL THIS SHEET		GRAND TOTAL	
			S-7		S-8		S-9		S-10		S-11		S-12		S-13		PLAN	FINAL	PLAN	FINAL
			PLAN	FINAL	PLAN	FINAL	PLAN	FINAL	PLAN	FINAL	PLAN	FINAL	PLAN	FINAL						
0700 1 11	SINGLE POST SIGN, F&I GROUND MOUNT, UP TO 12 SF	AS	0.0		1.0		0.0		5.0		3.0		0.0		1.0		10.000			
0700 1 50	SINGLE POST SIGN, RELOCATE	AS	0.0		1.0		0.0		2.0		1.0		2.0		6.0		12.000			
0700 1 60	SINGLE POST SIGN, REMOVE	AS	0.0		1.0		2.0		5.0		1.0		0.0		1.0		10.000			
706 1 3	RETRO-REFLECTIVE PAVEMENT MARKERS BI- DIRECTIONAL (INCLUDED Y/Y,W/R AND Y/R	EA	20.0		76.0		29.0		75.0		57.0		40.0		77.0		374.000			
0711 11123	THERMOPLASTIC, WHITE, SOLID FOR CROSSWALK AND ROUNDABOUT, 12"	LF	311.7								471.9						783.580			
0711 11124	THERMOPLASTIC, WHITE, SOLID FOR DIAGONALS AND CHEVRONS, 18"	LF									150.0		150.1		103.7		403.800			
0711 11125	THERMOPLASTIC, WHITE, SOLID FOR STOP LINE AND CROSSWALK, 24"	LF	93.1						16.20		99.2				24.2		232.600			
0711 11141	THERMOPLASTIC, STANDARD, WHITE, 2-4 DOTTED GUIDELINE / 6-10 DOTTED EXTENTION, 6"	GM			0.020				0.020		0.055		0.033		0.020		0.148			
0711 11160	THERMOPLASTIC, STANDARD, MESSAGE OR SYMBOL	EA															0.000			
0711 11170	THERMOPLASTIC, STANDARD, ARROWS	EA	2.00		10.000				3.000		3.000		2.000		2.000		22.000			
0711 11241	THERMOPLASTIC, STANDARD, YELLOW, 2-4 DOTTED GUIDELINE / 6-10 DOTTED EXTENTION, 6"	GM							0.030		0.05				0.020		0.100			
0711 16101	THERMOPLASTIC, STD - OTHER SURFACES, WHITE, SOLID, 6"	NM	0.093		0.487		0.212		0.210		0.283		0.320		0.230		1.835			
0711 16131	THERMO., STD. - OTHER, WHITE, SKIP, 6" (10/30)	GM	0.015		0.250		0.214		0.212		0.143		0.180		0.190		1.204			
0711 16201	THERMOPLASTIC, STD - OTHER SURFACES, YELLOW, SOLID, 6"	NM	0.028		0.21		0.212		0.184		0.18		0.21		0.18		1.20			
0711 11224	THERMOPLASTIC, STANDARD, YELLOW, SOLID, 18" FOR DIAGONAL OR CHEVRONS	LF															0.00			
0711 16231	THERMOPLASTIC, YELLOW, SKIP/DOTTED, 6" (10/30)	GM															0.00			

Draft - Not for Construction - Subject to Change

Z:\Projects\2022\20101-AUSTRALIAN AVENUE\220101\signing\TABOSP01.DGN



HSQ GROUP, LLC.
 Engineers · Planners · Surveyors
 1001 Yamato Road, Suite 105
 Boca Raton, Florida 33431 · 561.392.0221
 C26258 · LB7924

Seal:
 NOUR SHEHADEH
 PE# 48307

No.	Revisions	By	Date



PALM BEACH COUNTY
 ENGINEERING AND PUBLIC WORKS
ROADWAY PRODUCTION
 P.O. BOX 21229, WEST PALM BEACH, FLORIDA

SCALE:
 APPROVED:
 DRAWN:
 CHECKED:
 DATE:

TABULATION OF QUANTITIES


SHEET: S-2
 OF: S-34
 PROJECT NO.
 2021827

TABULATION OF QUANTITIES

PAY ITEM NO.	DESCRIPTION	UNIT	SHEET NUMBERS												TOTAL THIS SHEET		GRAND TOTAL			
			S-14		S-15		S-16		S-17		S-18		S-19		S-20		PLAN	FINAL	PLAN	FINAL
			PLAN	FINAL	PLAN	FINAL	PLAN	FINAL	PLAN	FINAL	PLAN	FINAL	PLAN	FINAL						
0700 1 11	SINGLE POST SIGN, F&I GROUND MOUNT, UP TO 12 SF	AS	2.0		2.0		3.0		3.0		0.0		3.0		0.0		13.000			
0700 1 50	SINGLE POST SIGN, RELOCATE	AS	5.0		7.0		3.0		2.0		4.0		3.0		3.0		27.000			
0700 1 60	SINGLE POST SIGN, REMOVE	AS	5.0		6.0		2.0		1.0		1.0		3.0		1.0		19.000			
706 1 3	RETRO-REFLECTIVE PAVEMENT MARKERS BI- DIRECTIONAL (INCLUDED Y/Y,W/R AND Y/R	EA	49.0		52.0		62.0		112.0		76.0		28.0		65.0		444.000			
0711 11123	THERMOPLASTIC, WHITE, SOLID FOR CROSSWALK AND ROUNDABOUT, 12"	LF	561.9		329.0		217.50								0.0		1108.390			
0711 11124	THERMOPLASTIC, WHITE, SOLID FOR DIAGONALS AND CHEVRONS, 18"	LF	136.0		91.2										139.5		366.700			
0711 11125	THERMOPLASTIC, WHITE, SOLID FOR STOP LINE AND CROSSWALK, 24"	LF	173.3		155.8		81.5		28.30		19.18		79.10		189.9		727.030			
0711 11141	THERMOPLASTIC, STANDARD, WHITE, 2-4 DOTTED GUIDELINE / 6-10 DOTTED EXTENTION, 6"	GM	0.130		0.026		0.075		0.106				0.008		0.092		0.437			
0711 11160	THERMOPLASTIC, STANDARD, MESSAGE OR SYMBOL	EA			1.000								1.000				2.000			
0711 11170	THERMOPLASTIC, STANDARD, ARROWS	EA	4.000		10.000		2.000		8.000		4.00		0.000		6.000		34.000			
0711 11241	THERMOPLASTIC, STANDARD, YELLOW, 2-4 DOTTED GUIDELINE / 6-10 DOTTED EXTENTION, 6"	GM	0.03		0.01		0.03								0.040		0.110			
0711 16101	THERMOPLASTIC, STD - OTHER SURFACES, WHITE, SOLID, 6"	NM	0.330		0.490		0.230		0.214		0.190		0.200		0.350		2.004			
0711 16131	THERMO., STD. - OTHER, WHITE, SKIP, 6" (10/30)	GM	0.140		0.163		0.147		0.200		0.212		0.212		0.212		1.286			
0711 16201	THERMOPLASTIC, STD - OTHER SURFACES, YELLOW, SOLID, 6"	NM	0.17		0.17		0.179		0.230		0.213		0.21		0.17		1.339			
0711 11224	THERMOPLASTIC, STANDARD, YELLOW, SOLID, 18" FOR DIAGONAL OR CHEVRONS	LF															0.000			
0711 16231	THERMOPLASTIC, YELLOW, SKIP/DOTTED, 6" (10/30)	GM							0.150		0.130						0.280			

Draft - Not for Construction - Subject to Change

Z:\Projects\2022\220101-AUSTRALIAN AVENUE\220101\signing\TABOSP01.DGN



HSQ GROUP, LLC.
 Engineers · Planners · Surveyors
 1001 Yamato Road, Suite 105
 Boca Raton, Florida 33431 · 561.392.0221
 C26258 · LB7924

Seal:
 NOUR SHEHADEH
 PE# 48307

No.	Revisions	By	Date



PALM BEACH COUNTY
 ENGINEERING AND PUBLIC WORKS
 ROADWAY PRODUCTION
 P.O. BOX 21229, WEST PALM BEACH, FLORIDA

SCALE:
 APPROVED:
 DRAWN:
 CHECKED:
 DATE:


TABULATION OF QUANTITIES

SHEET: S-3
 OF: S-34
 PROJECT NO.
 2021827

TABULATION OF QUANTITIES

PAY ITEM NO.	DESCRIPTION	UNIT	SHEET NUMBERS														TOTAL THIS SHEET		GRAND TOTAL	
			S-21		S-22		S-23(*)		S-24		S-25		S-26		S-27		PLAN	FINAL	PLAN	FINAL
			PLAN	FINAL	PLAN	FINAL	PLAN	FINAL	PLAN	FINAL	PLAN	FINAL	PLAN	FINAL						
0700 1 11	SINGLE POST SIGN, F&I GROUND MOUNT, UP TO 12 SF	AS	1.0		0.0		0.0		0.0		0.0		1.0		1.0		3.000			
0700 1 50	SINGLE POST SIGN, RELOCATE (*)	AS	2.0		3.0		4.0		0.0		2.0		1.0		0.0		12.000			
0700 1 60	SINGLE POST SIGN, REMOVE	AS	5.0		1.0		4.0		1.0		2.0		7.0		0.0		20.000			
706 1 3	RETRO-REFLECTIVE PAVEMENT MARKERS BI- DIRECTIONAL (INCLUDED Y/Y,W/R AND Y/R	EA	29.0		100.0		30.0		45.0		45.0		60.0		37.0		346.000			
0711 11123	THERMOPLASTIC, WHITE, SOLID FOR CROSSWALK AND ROUNDABOUT, 12"	LF			294.0												294.000			
0711 11124	THERMOPLASTIC, WHITE, SOLID FOR DIAGONALS AND CHEVRONS, 18"	LF			121.7		24.7		149.5		186.1		259.2		145.0		886.200			
0711 11125	THERMOPLASTIC, WHITE, SOLID FOR STOP LINE AND CROSSWALK, 24"	LF			97.9								12.46				110.360			
0711 11141	THERMOPLASTIC, STANDARD, WHITE, 2-4 DOTTED GUIDELINE / 6-10 DOTTED EXTENTION, 6"	GM	0.034		0.063		0.035		0.030		0.03		0.03		0.034		0.264			
0711 11160	THERMOPLASTIC, STANDARD, MESSAGE OR SYMBOL	EA															0.000			
0711 11170	THERMOPLASTIC, STANDARD, ARROWS	EA			3.000		1.000		2.000		3.00		5.00		3.000		17.000			
0711 11241	THERMOPLASTIC, STANDARD, YELLOW, 2-4 DOTTED GUIDELINE / 6-10 DOTTED EXTENTION, 6"	GM			0.03								0.033				0.063			
0711 16101	THERMOPLASTIC, STD - OTHER SURFACES, WHITE, SOLID, 6"	NM	0.212		0.390		0.239		0.289		0.272		0.330		0.290		2.022			
0711 16131	THERMO., STD. - OTHER, WHITE, SKIP, 6" (10/30)	GM	0.212		0.114		0.209		0.215		0.213		0.212		0.212		1.387			
0711 16201	THERMOPLASTIC, STD - OTHER SURFACES, YELLOW, SOLID, 6"	NM	0.21		0.18		0.22		0.23		0.19		0.18		0.21		1.43			
0711 11224	THERMOPLASTIC, STANDARD, YELLOW, SOLID, 18" FOR DIAGONAL OR CHEVRONS	LF															0.00			
0711 16231	THERMOPLASTIC, YELLOW, SKIP/DOTTED, 6" (10/30)	GM															0.00			

(*) PAY ITEM 0700-1-50 SHALL INCLUDE THE COST OF NEW FOUNDATION FOR THE SIGN TO BE RELOCATED TO STA 394+50.00.



HSQ GROUP, LLC.
 Engineers · Planners · Surveyors
 1001 Yamato Road, Suite 105
 Boca Raton, Florida 33431 · 561.392.0221
 C26258 · LB7924

Seal:
 NOUR SHEHADEH
 PE# 48307

No.	Revisions	By	Date



PALM BEACH COUNTY
 ENGINEERING AND PUBLIC WORKS
ROADWAY PRODUCTION
 P.O. BOX 21229, WEST PALM BEACH, FLORIDA

SCALE:
 APPROVED:
 DRAWN:
 CHECKED:
 DATE:

TABULATION OF QUANTITIES

SHEET: S-4
 OF: S-34
 PROJECT NO.
 2021827

Draft - Not for Construction - Subject to Change


Z:\Projects\2022\220101-AUSTRALIAN AVENUE\220101\signing\TABOSP01.DGN

TABULATION OF QUANTITIES

PAY ITEM NO.	DESCRIPTION	UNIT	SHEET NUMBERS														TOTAL THIS SHEET		GRAND TOTAL	
			S-28		S-29		S-30		S-31		S-32		S-33		S-34		PLAN	FINAL	PLAN	FINAL
			PLAN	FINAL	PLAN	FINAL	PLAN	FINAL	PLAN	FINAL	PLAN	FINAL	PLAN	FINAL						
0700 1 11	SINGLE POST SIGN, F&I GROUND MOUNT, UP TO 12 SF	AS			2.0		2.0		6.0		1.0					11.000		37.000		
0700 1 50	SINGLE POST SIGN, RELOCATE	AS	3.0		10.0		3.0		2.0				5.0		23.000		74.000			
0700 1 60	SINGLE POST SIGN, REMOVE	AS	2.0		2.0		2.0		6.0				1.0	1.0	14.000		63.000			
706 1 3	RETRO-REFLECTIVE PAVEMENT MARKERS BI- DIRECTIONAL (INCLUDED Y/Y,W/R AND Y/R	EA	55.0		71.0		58.0		69.0		32.0		141.0	32.0	458.000		1622.000			
0711 11123	THERMOPLASTIC, WHITE, SOLID FOR CROSSWALK AND ROUNDABOUT, 12"	LF			279.6									911.6	1191.200		3377.170			
0711 11124	THERMOPLASTIC, WHITE, SOLID FOR DIAGONALS AND CHEVRONS, 18"	LF	37.2		121.4						78.9		94.7	53.0	385.200		2041.900			
0711 11125	THERMOPLASTIC, WHITE, SOLID FOR STOP LINE AND CROSSWALK, 24"	LF	15.30		84.5		28.72		12.40				22.7	230.1	393.720		1463.710			
0711 11141	THERMOPLASTIC, STANDARD, WHITE, 2-4 DOTTED GUIDELINE / 6-10 DOTTED EXTENTION, 6"	GM	0.035		0.055		0.050		0.030		0.033		0.164		0.367		1.216			
0711 11160	THERMOPLASTIC, STANDARD, MESSAGE OR SYMBOL	EA															2.000			
0711 11170	THERMOPLASTIC, STANDARD, ARROWS	EA	2.000		2.000		4.000		2.000		1.000		9.000	3.00	23.000		96.000			
0711 11241	THERMOPLASTIC, STANDARD, YELLOW, 2-4 DOTTED GUIDELINE / 6-10 DOTTED EXTENTION, 6"	GM	0.018		0.03		0.030		0.030				0.030	0.09	0.228		0.501			
0711 16101	THERMOPLASTIC, STD - OTHER SURFACES, WHITE, SOLID, 6"	NM	0.260		0.263		0.230		0.218		0.244		0.339	0.080	1.634		7.495			
0711 16131	THERMO., STD. - OTHER, WHITE, SKIP, 6" (10/30)	GM	0.189		0.175		0.209		0.215		0.213		0.180	0.01	1.191		5.068			
0711 16201	THERMOPLASTIC, STD - OTHER SURFACES, YELLOW, SOLID, 6"	NM	0.18		0.17		0.18		0.19		0.21		0.19	0.30	1.418		5.389			
0711 11224	THERMOPLASTIC, STANDARD, YELLOW, SOLID, 18" FOR DIAGONAL OR CHEVRONS	LF											20.30	20.300		20.300				
0711 16231	THERMOPLASTIC, YELLOW, SKIP/DOTTED, 6" (10/30)	GM															0.280			

Draft - Not for Construction - Subject to Change

Z:\Projects\2022\220101-AUSTRALIAN AVENUE\220101\signing\TABOSP01.DGN



HSQ GROUP, LLC.
 Engineers · Planners · Surveyors
 1001 Yamato Road, Suite 105
 Boca Raton, Florida 33431 · 561.392.0221
 C26258 · LB7924

Seal:
 NOUR SHEHADEH
 PE# 48307

No.	Revisions	By	Date



PALM BEACH COUNTY
 ENGINEERING AND PUBLIC WORKS
 ROADWAY PRODUCTION
 P.O. BOX 21229, WEST PALM BEACH, FLORIDA

SCALE:
 APPROVED:
 DRAWN:
 CHECKED:
 DATE:

TABULATION OF QUANTITIES

SHEET: S-5
 OF: S-34
 PROJECT NO.
 2021827

SIGNING & PAVEMENT MARKING NOTES

1. ALL REMOVED SIGNS AND THEIR SUPPORTS BECOME THE PROPERTY OF THE CONTRACTOR TO BE DISPOSED OF PROPERLY UNLESS OTHERWISE NOTED ON THE PLANS.
2. IT IS THE CONTRACTOR'S RESPONSIBILITY TO REMOVE AND REPLACE ALL EXISTING SIGNS THAT CONFLICT WITH CONSTRUCTION OPERATIONS. IF SIGNS ARE DAMAGED BY THE CONTRACTOR, THE SIGNS SHALL BE REPLACED AT THE CONTRACTOR'S EXPENSE.
3. THE LANE WIDTH DIMENSIONS SHOWN IN THE SIGNING AND PAVEMENT MARKING PLANS REFLECT THE NOMINAL LANE WIDTHS, NOT THE DISTANCE BETWEEN THE STRIPES. SEE INDEX 711-001 FOR PLACEMENT OF LANE DETAILS.
4. MATCH EXISTING PAVEMENT MARKINGS AT THE BEGINNING AND END OF THE PROJECT.
5. ALL EXISTING SIGNS ARE TO REMAIN UNLESS OTHERWISE NOTED IN THE PLANS.
6. LOCATIONS OF PROPOSED SIGNS ON SIDE STREETS ARE APPROXIMATE. THE CONTRACTOR SHALL INSTALL SIGNS AS DIRECTED BY THE ENGINEER DURING CONSTRUCTION AND IN ACCORDANCE WITH FDOT DESIGN INDEX 700-101.
7. ALL PAVEMENT MARKINGS, GEOMETRICS AND RPM'S SHALL BE REDONE OR BROUGHT UP TO PRESENT STANDARDS BASED ON PALM BEACH COUNTY TYPICALS T-P-21, SHEET 3, CHART 1 AND THE MANUAL ON UNIFORM TRAFFIC CONTROL DEVICES FOR STREETS AND HIGHWAYS (LATEST EDITION).

Draft – Not for Construction – Subject to Change



HSQ GROUP, LLC.
 Engineers · Planners · Surveyors
 1001 Yamato Road, Suite 105
 Boca Raton, Florida 33431 · 561.392.0221
 C26258 · LB7924

Seal:
 NOUR SHEHADEH
 PE# 48307

No.	Revisions	By	Date




PALM BEACH COUNTY
 ENGINEERING AND PUBLIC WORKS
 ROADWAY PRODUCTION
 P.O. BOX 21229, WEST PALM BEACH, FLORIDA

SCALE:
 APPROVED:
 DRAWN:
 CHECKED:
 DATE:

SIGNING AND PAVEMENT MARKING
GENERAL NOTES

SHEET: S-6
 OF: S-34
 PROJECT NO.
 2021827

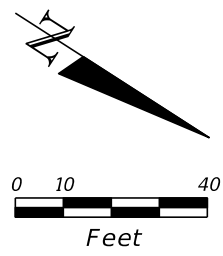

SPEED LIMIT 45

WEST PALM BEACH INTERMODAL TRANSIT CENTER

MATCH LINE 302+90.00

MATCH LINE 308+50.00

AUSTRALIAN AVE

10' CROSSWALK

BANYAN BLVD

STRIPING KEY

(A) - 6" SOLID WHITE	(L) - 6" SKIP YELLOW TYP (10'-30')
(B) - 8" SOLID WHITE	(M) - 6" SKIP YELLOW TYP (6'-10')
(C) - 12" SOLID WHITE	(N) - 6" SKIP YELLOW TYP (2'-4')
(D) - 18" SOLID WHITE	(P) - RPM BI-DIRECTIONAL AMBER/AMBER
(E) - 24" SOLID WHITE	(R) - FDP WHITE
(F) - 6" SKIP WHITE TYP (10'-30')	(S) - FDP YELLOW
(G) - 6" SKIP WHITE TYP (6'-10')	(T) - RPM BI-DIRECTIONAL WHITE/RED
(H) - 6" SKIP WHITE TYP (2'-4')	(U) - RPM BI-DIRECTIONAL RED/YELLOW
(I) - 6" SOLID YELLOW	
(J) - 18" SOLID YELLOW	
(K) - 6" DOUBLE YELLOW	

RIGHT LANE MUST TURN RIGHT

RIGHT LANE MUST TURN RIGHT

RIGHT ON RED AFTER COMPLETE STOP

BEGIN BIKE LANE

SPEED LIMIT 30

BIKE LANE END

Existing city of west palm beach property line

Existing right of way line

PROP. R/W LINE

+81.46
49.65' (LT)

+40.37
73.24' (RT)

303


304

305

306

307

308

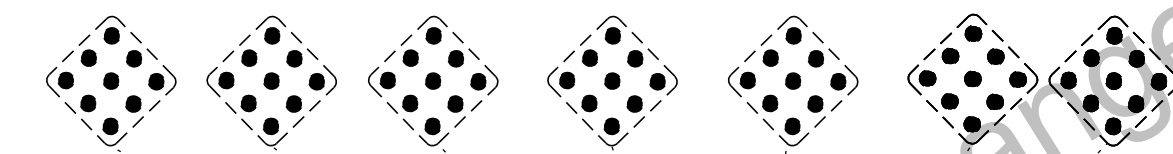

EXIST. R/W LINE




PALM BEACH COUNTY
ENGINEERING AND PUBLIC WORKS
ROADWAY PRODUCTION
P.O. BOX 21229, WEST PALM BEACH, FLORIDA

SCALE:
APPROVED:
DRAWN:
CHECKED:
DATE:

SIGNING AND PAVEMENT MARKING PLAN

SHEET: S-7
OF: S-34
PROJECT NO. 2021827

Z:\Projects\2022\20101-AUSTRALIAN AVENUE\220101\signing\Plansp01.dgn

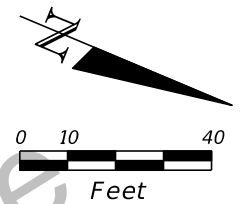

EXIST. TO BE RELOCATED



STA 313+74.08

EXIST. R/W LINE
PROP. R/W LINE


+81.57
33.69' (LT)

AUSTRALIAN AVE

MATCH LINE 308+50.00

MATCH LINE 314+10.00

STA 308+63.04

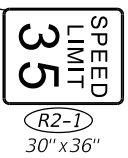

STRIPING KEY

(A) - 6" SOLID WHITE	(L) - 6" SKIP YELLOW TYP (10'-30')
(B) - 8" SOLID WHITE	(M) - 6" SKIP YELLOW TYP (6'-10')
(C) - 12" SOLID WHITE	(N) - 6" SKIP YELLOW TYP (2'-4')
(D) - 18" SOLID WHITE	(P) - RPM BI-DIRECTIONAL AMBER/AMBER
(E) - 24" SOLID WHITE	(R) - FDP WHITE
(F) - 6" SKIP WHITE TYP (10'-30')	(S) - FDP YELLOW
(G) - 6" SKIP WHITE TYP (6'-10')	(T) - RPM BI-DIRECTIONAL WHITE/RED
(H) - 6" SKIP WHITE TYP (2'-4')	(U) - RPM BI-DIRECTIONAL RED/YELLOW
(I) - 6" SOLID YELLOW	
(J) - 18" SOLID YELLOW	
(K) - 6" DOUBLE YELLOW	

No.	Revisions	By	Date




PALM BEACH COUNTY
 ENGINEERING AND PUBLIC WORKS
ROADWAY PRODUCTION
 P.O. BOX 21229, WEST PALM BEACH, FLORIDA

SCALE:
 APPROVED:
 DRAWN:
 CHECKED:
 DATE:

SIGNING AND PAVEMENT
MARKING PLAN

SHEET: S-8
 OF: S-34
 PROJECT NO.
 2021827

Z:\Projects\2022\202101-AUSTRALIAN AVENUE\220101\signing\Plansp02.dgn

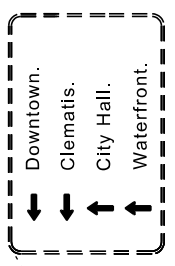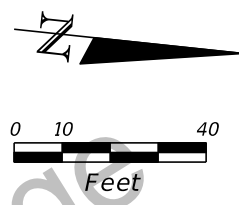

Existing sign to remain
Message on the sign faded out


EXIST. TO BE REMOVED



EXIST. R/W LINE

MATCH LINE 314+10.00

MATCH LINE 319+70.00

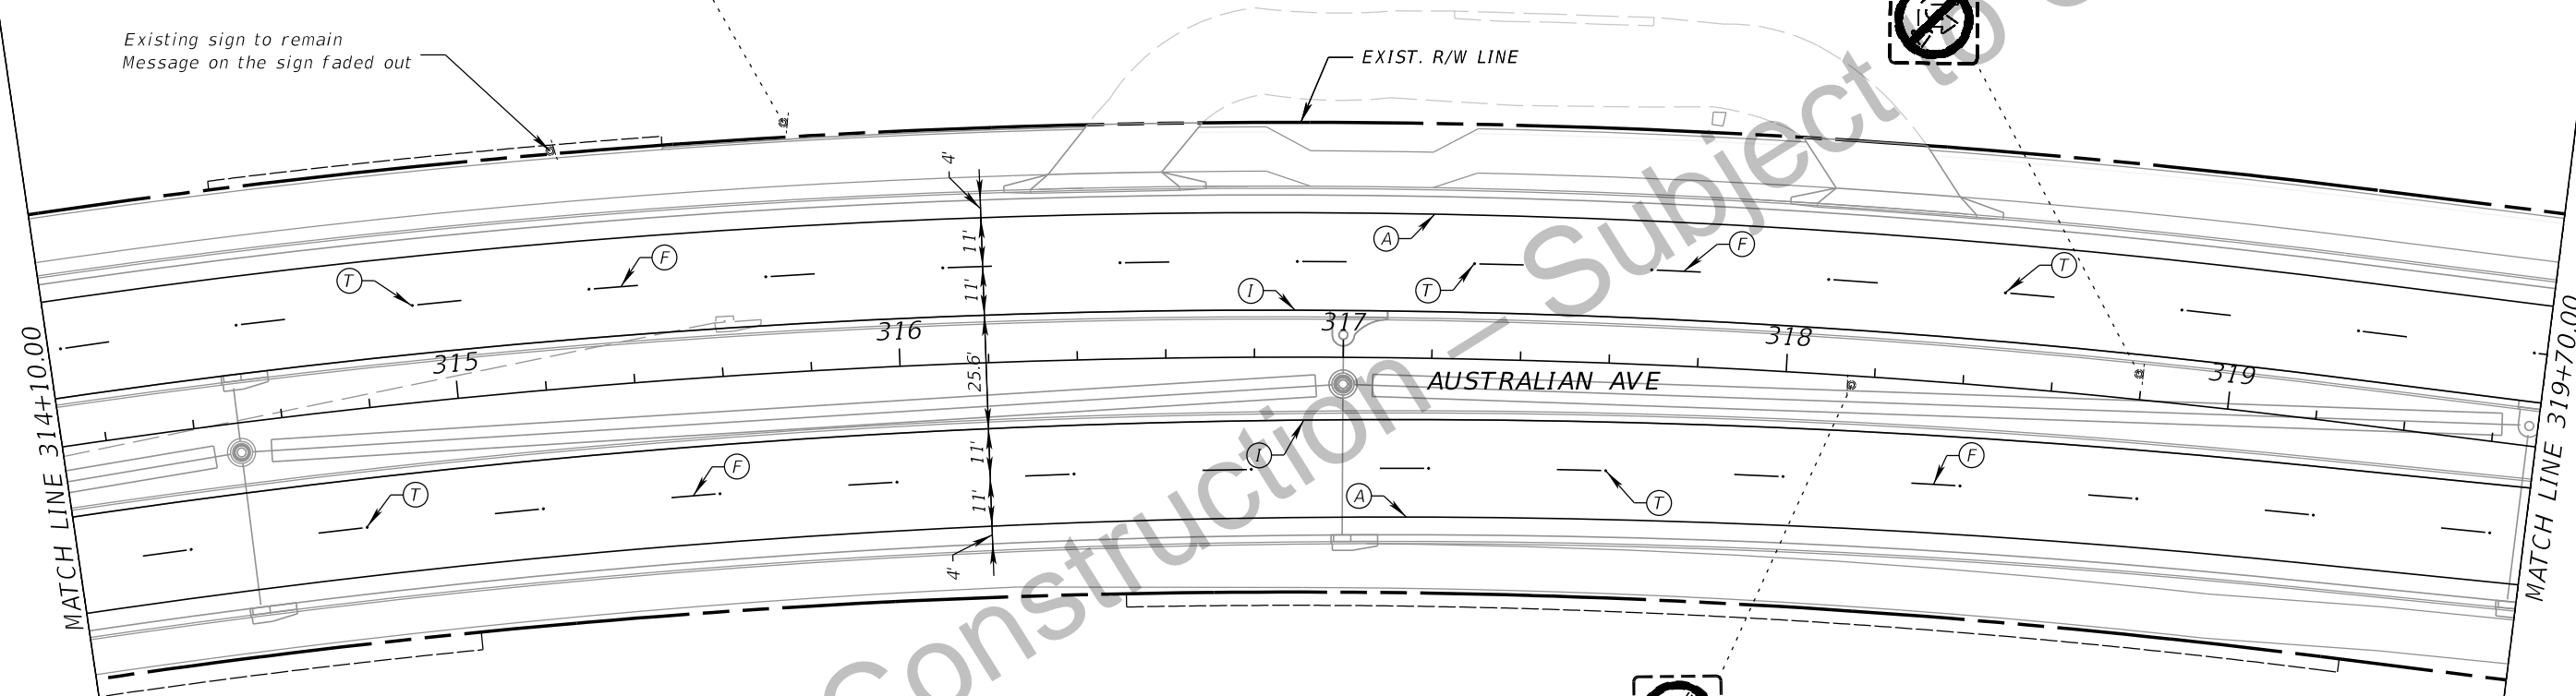

EXIST. TO BE REMOVED



STRIPING KEY

- | | |
|-----------------------------------|--------------------------------------|
| (A) - 6" SOLID WHITE | (L) - 6" SKIP YELLOW TYP (10'-30') |
| (B) - 8" SOLID WHITE | (M) - 6" SKIP YELLOW TYP (6'-10') |
| (C) - 12" SOLID WHITE | (N) - 6" SKIP YELLOW TYP (2'-4') |
| (D) - 18" SOLID WHITE | (P) - RPM BI-DIRECTIONAL AMBER/AMBER |
| (E) - 24" SOLID WHITE | (R) - FDP WHITE |
| (F) - 6" SKIP WHITE TYP (10'-30') | (S) - FDP YELLOW |
| (G) - 6" SKIP WHITE TYP (6'-10') | (T) - RPM BI-DIRECTIONAL WHITE/RED |
| (H) - 6" SKIP WHITE TYP (2'-4') | (U) - RPM BI-DIRECTIONAL RED/YELLOW |
| (I) - 6" SOLID YELLOW | |
| (J) - 18" SOLID YELLOW | |
| (K) - 6" DOUBLE YELLOW | |

HSQ GROUP, LLC.
Engineers · Planners · Surveyors
1001 Yamato Road, Suite 105
Boca Raton, Florida 33431 · 561.392.0221
C26258 · LB7924

Seal:
NOUR SHEHADEH
PE # 48307

No.	Revisions	By	Date



PALM BEACH COUNTY
ENGINEERING AND PUBLIC WORKS
ROADWAY PRODUCTION
P.O. BOX 21229, WEST PALM BEACH, FLORIDA

SCALE:
APPROVED:
DRAWN:
CHECKED:
DATE:

SIGNING AND PAVEMENT MARKING PLAN

SHEET: S-9
OF: S-34
PROJECT NO. 2021827

Z:\Projects\2022\202101-AUSTRALIAN AVENUE\220101\signing\Plans\p03.dgn

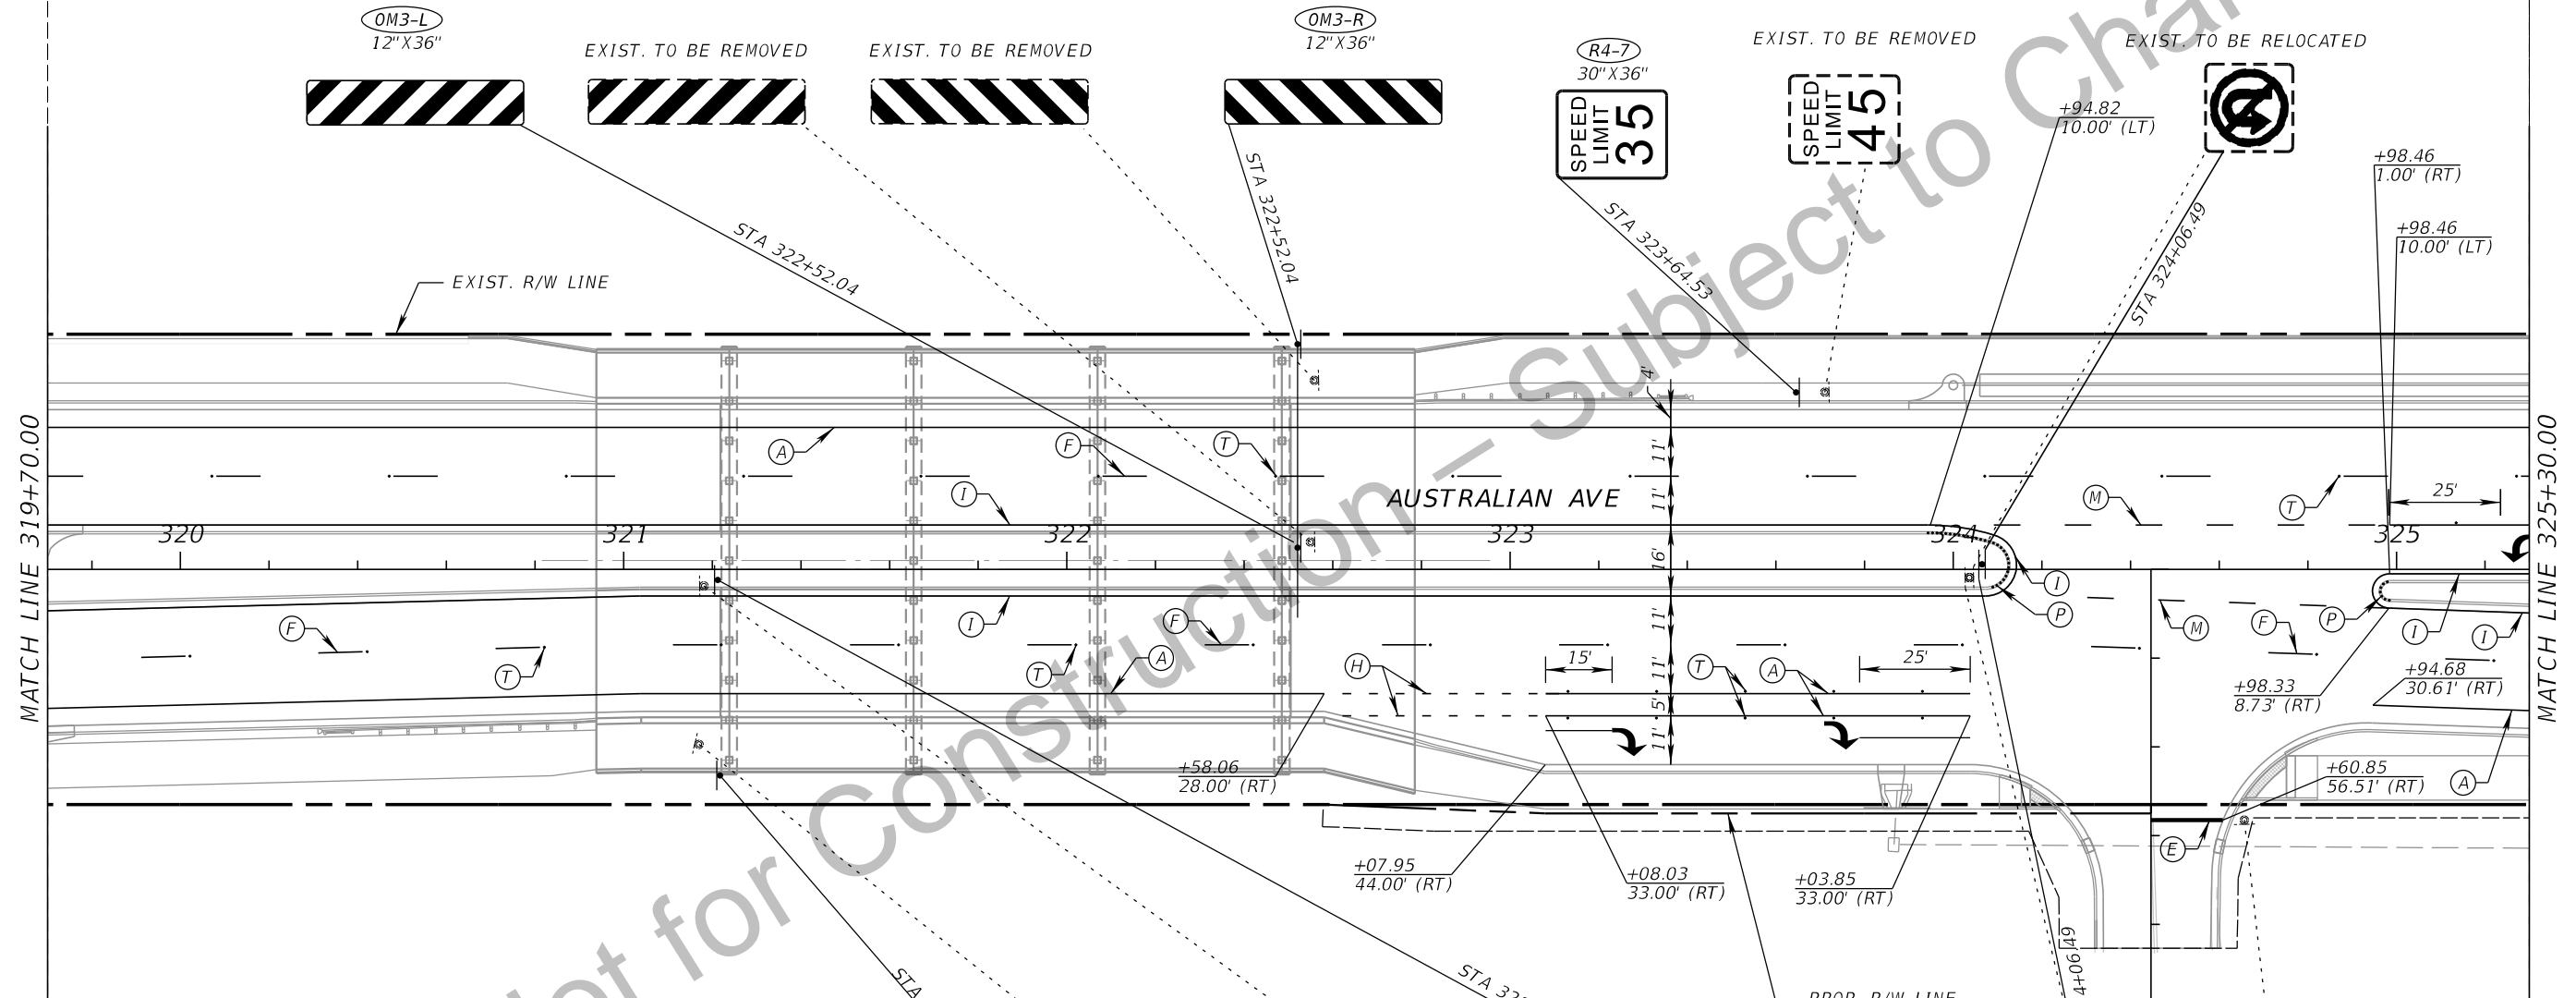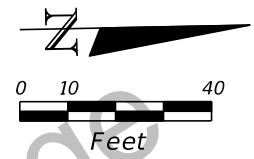


MATCH LINE 319+70.00

MATCH LINE 325+30.00

STRIPING KEY

(A) - 6" SOLID WHITE	(L) - 6" SKIP YELLOW TYP (10'-30')
(B) - 8" SOLID WHITE	(M) - 6" SKIP YELLOW TYP (6'-10')
(C) - 12" SOLID WHITE	(N) - 6" SKIP YELLOW TYP (2'-4')
(D) - 18" SOLID WHITE	(P) - RPM BI-DIRECTIONAL AMBER/AMBER
(E) - 24" SOLID WHITE	(R) - FDP WHITE
(F) - 6" SKIP WHITE TYP (10'-30')	(S) - FDP YELLOW
(G) - 6" SKIP WHITE TYP (6'-10')	(T) - RPM BI-DIRECTIONAL WHITE/RED
(H) - 6" SKIP WHITE TYP (2'-4')	(U) - RPM BI-DIRECTIONAL RED/YELLOW
(I) - 6" SOLID YELLOW	
(J) - 18" SOLID YELLOW	
(K) - 6" DOUBLE YELLOW	

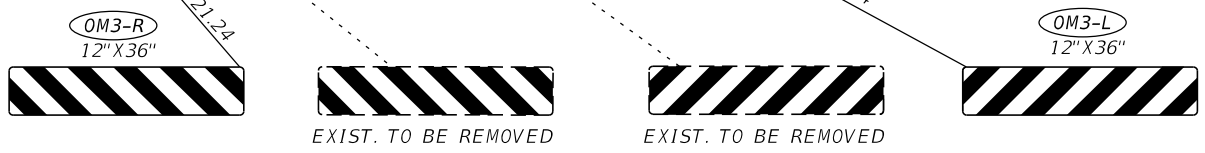

HSQ GROUP, LLC.
 Engineers · Planners · Surveyors
 1001 Yamato Road, Suite 105
 Boca Raton, Florida 33431 · 561.392.0221
 C26258 · LB7924

Seal:
 NOUR SHEHADEH
 PE # 48307

No.	Revisions	By	Date


PALM BEACH COUNTY
 ENGINEERING AND PUBLIC WORKS
 ROADWAY PRODUCTION
 P.O. BOX 21229, WEST PALM BEACH, FLORIDA

SCALE:
 APPROVED:
 DRAWN:
 CHECKED:
 DATE:

SIGNING AND PAVEMENT MARKING PLAN


SHEET: S-10
 OF: S-34
 PROJECT NO. 2021827

Z:\Projects\2022\20101-AUSTRALIAN AVENUE\220101\signing\Plans\p04.dgn

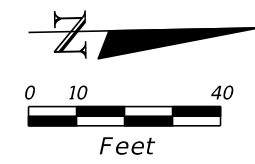

MATCH LINE 325+30.00

MATCH LINE 330+90.00

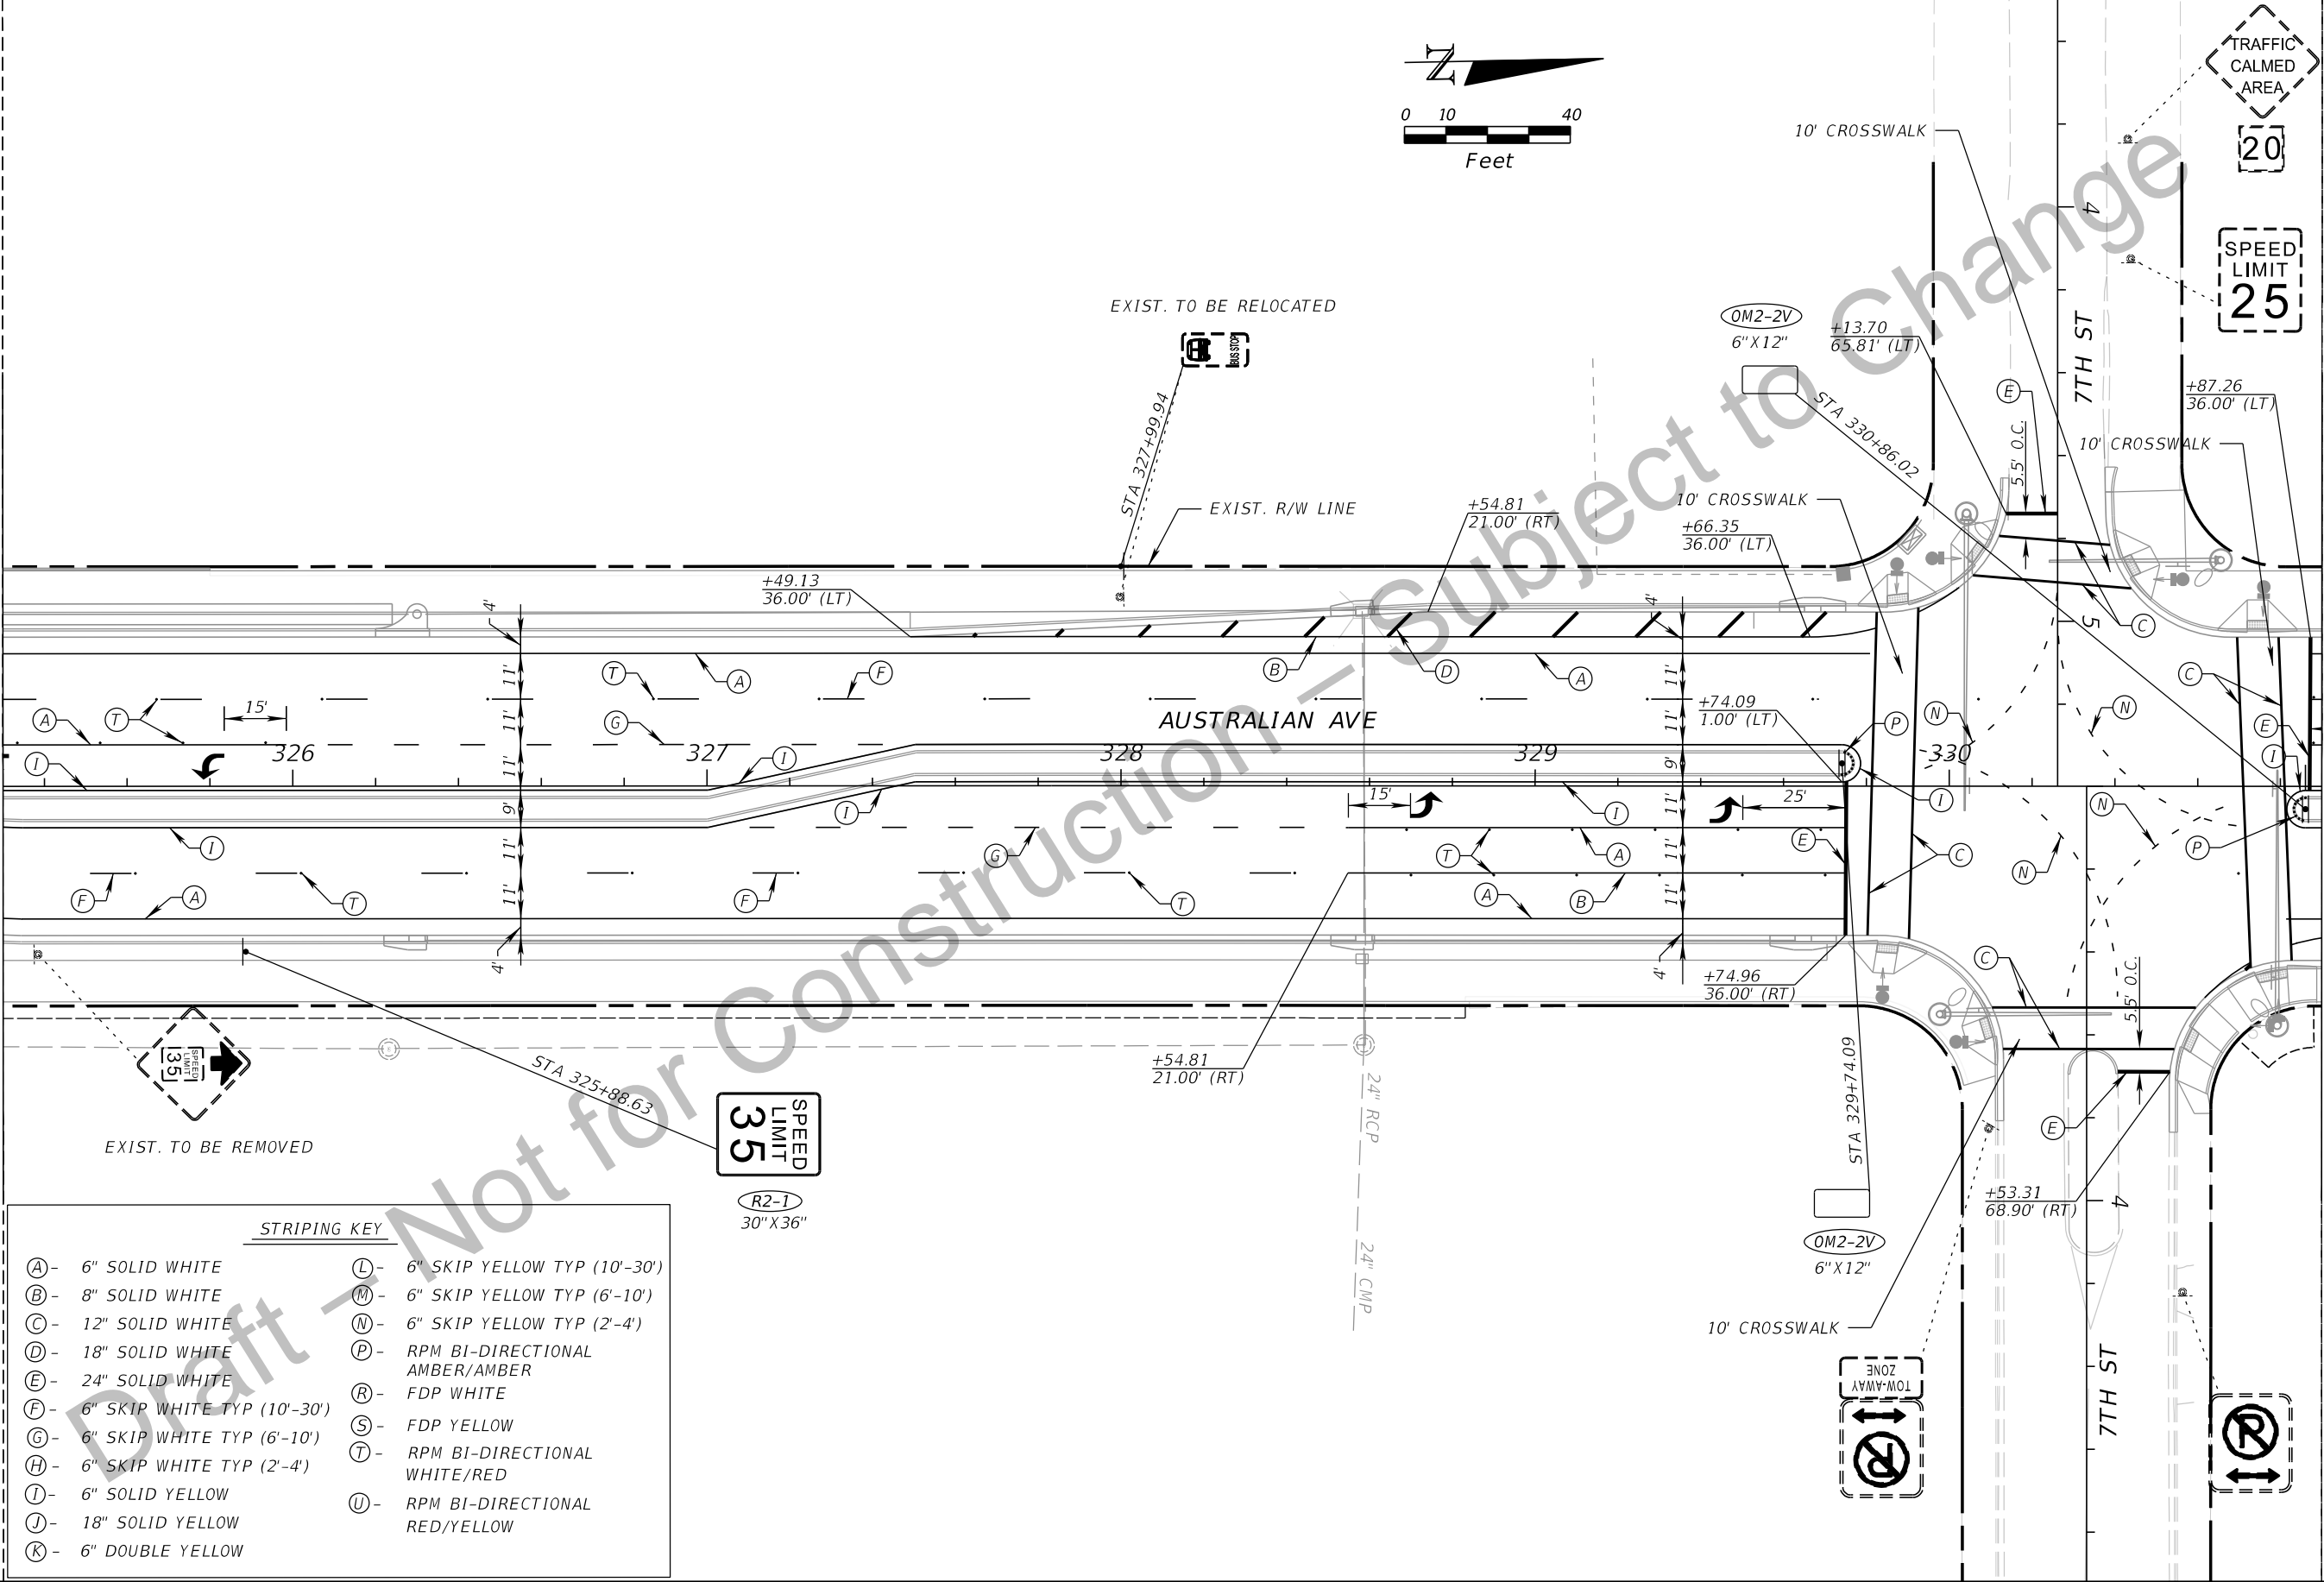

EXIST. TO BE REMOVED

EXIST. TO BE RELOCATED

STRIPING KEY

- | | |
|-----------------------------------|--------------------------------------|
| (A) - 6" SOLID WHITE | (L) - 6" SKIP YELLOW TYP (10'-30') |
| (B) - 8" SOLID WHITE | (M) - 6" SKIP YELLOW TYP (6'-10') |
| (C) - 12" SOLID WHITE | (N) - 6" SKIP YELLOW TYP (2'-4') |
| (D) - 18" SOLID WHITE | (P) - RPM BI-DIRECTIONAL AMBER/AMBER |
| (E) - 24" SOLID WHITE | (R) - FDP WHITE |
| (F) - 6" SKIP WHITE TYP (10'-30') | (S) - FDP YELLOW |
| (G) - 6" SKIP WHITE TYP (6'-10') | (T) - RPM BI-DIRECTIONAL WHITE/RED |
| (H) - 6" SKIP WHITE TYP (2'-4') | (U) - RPM BI-DIRECTIONAL RED/YELLOW |
| (I) - 6" SOLID YELLOW | |
| (J) - 18" SOLID YELLOW | |
| (K) - 6" DOUBLE YELLOW | |

SPEED LIMIT 35

(R2-1)
30" X 36"

HSQ GROUP, LLC.
 Engineers · Planners · Surveyors
 1001 Yamato Road, Suite 105
 Boca Raton, Florida 33431 · 561.392.0221
 C26258 · LB7924

Seal:
 NOUR SHEHADEH
 PE # 48307

No.	Revisions	By	Date



PALM BEACH COUNTY
 ENGINEERING AND PUBLIC WORKS
 ROADWAY PRODUCTION
 P.O. BOX 21229, WEST PALM BEACH, FLORIDA

SCALE:
 APPROVED:
 DRAWN:
 CHECKED:
 DATE:

SIGNING AND PAVEMENT MARKING PLAN

SHEET: S-11
 OF: S-34
 PROJECT NO. 2021827

Z:\Projects\2022\220101-AUSTRALIAN AVENUE\220101\signing\Plans\p05.dgn

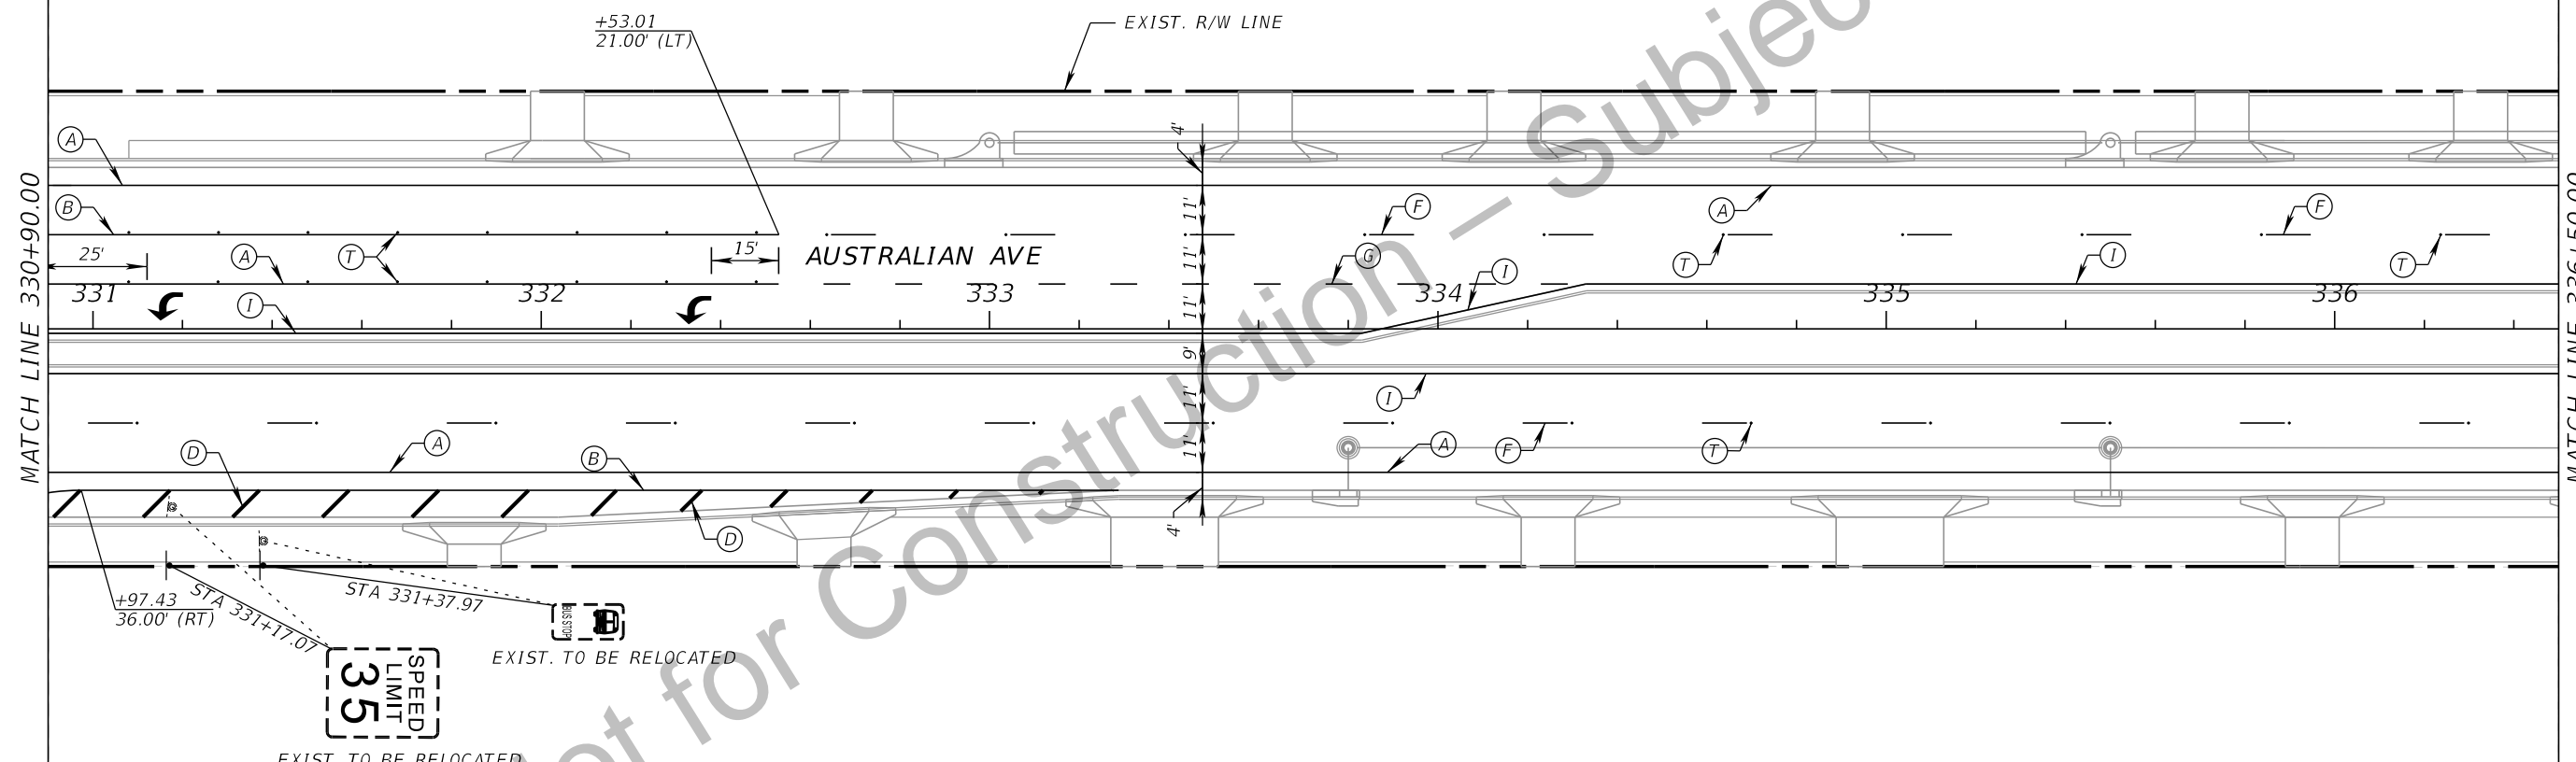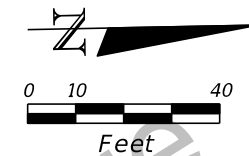

MATCH LINE 330+90.00

MATCH LINE 336+50.00

STRIPING KEY

- | | |
|-----------------------------------|--------------------------------------|
| (A) - 6" SOLID WHITE | (L) - 6" SKIP YELLOW TYP (10'-30') |
| (B) - 8" SOLID WHITE | (M) - 6" SKIP YELLOW TYP (6'-10') |
| (C) - 12" SOLID WHITE | (N) - 6" SKIP YELLOW TYP (2'-4') |
| (D) - 18" SOLID WHITE | (P) - RPM BI-DIRECTIONAL AMBER/AMBER |
| (E) - 24" SOLID WHITE | (R) - FDP WHITE |
| (F) - 6" SKIP WHITE TYP (10'-30') | (S) - FDP YELLOW |
| (G) - 6" SKIP WHITE TYP (6'-10') | (T) - RPM BI-DIRECTIONAL WHITE/RED |
| (H) - 6" SKIP WHITE TYP (2'-4') | (U) - RPM BI-DIRECTIONAL RED/YELLOW |
| (I) - 6" SOLID YELLOW | |
| (J) - 18" SOLID YELLOW | |
| (K) - 6" DOUBLE YELLOW | |

HSQ GROUP, LLC.
 Engineers · Planners · Surveyors
 1001 Yamato Road, Suite 105
 Boca Raton, Florida 33431 · 561.392.0221
 C26258 · LB7924

Seal:
 NOUR SHEHADEH
 PE # 48307

No.	Revisions	By	Date


PALM BEACH COUNTY
 ENGINEERING AND PUBLIC WORKS
 ROADWAY PRODUCTION
 P.O. BOX 21229, WEST PALM BEACH, FLORIDA

SCALE:
 APPROVED:
 DRAWN:
 CHECKED:
 DATE:

SIGNING AND PAVEMENT MARKING PLAN


SHEET: S-12
 OF: S-34
 PROJECT NO. 2021827

Z:\Projects\2022\202101-AUSTRALIAN AVENUE\220101\signing\Plansp06.dgn

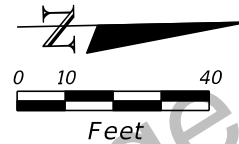

MATCH LINE 336+50.00

MATCH LINE 342+10.00

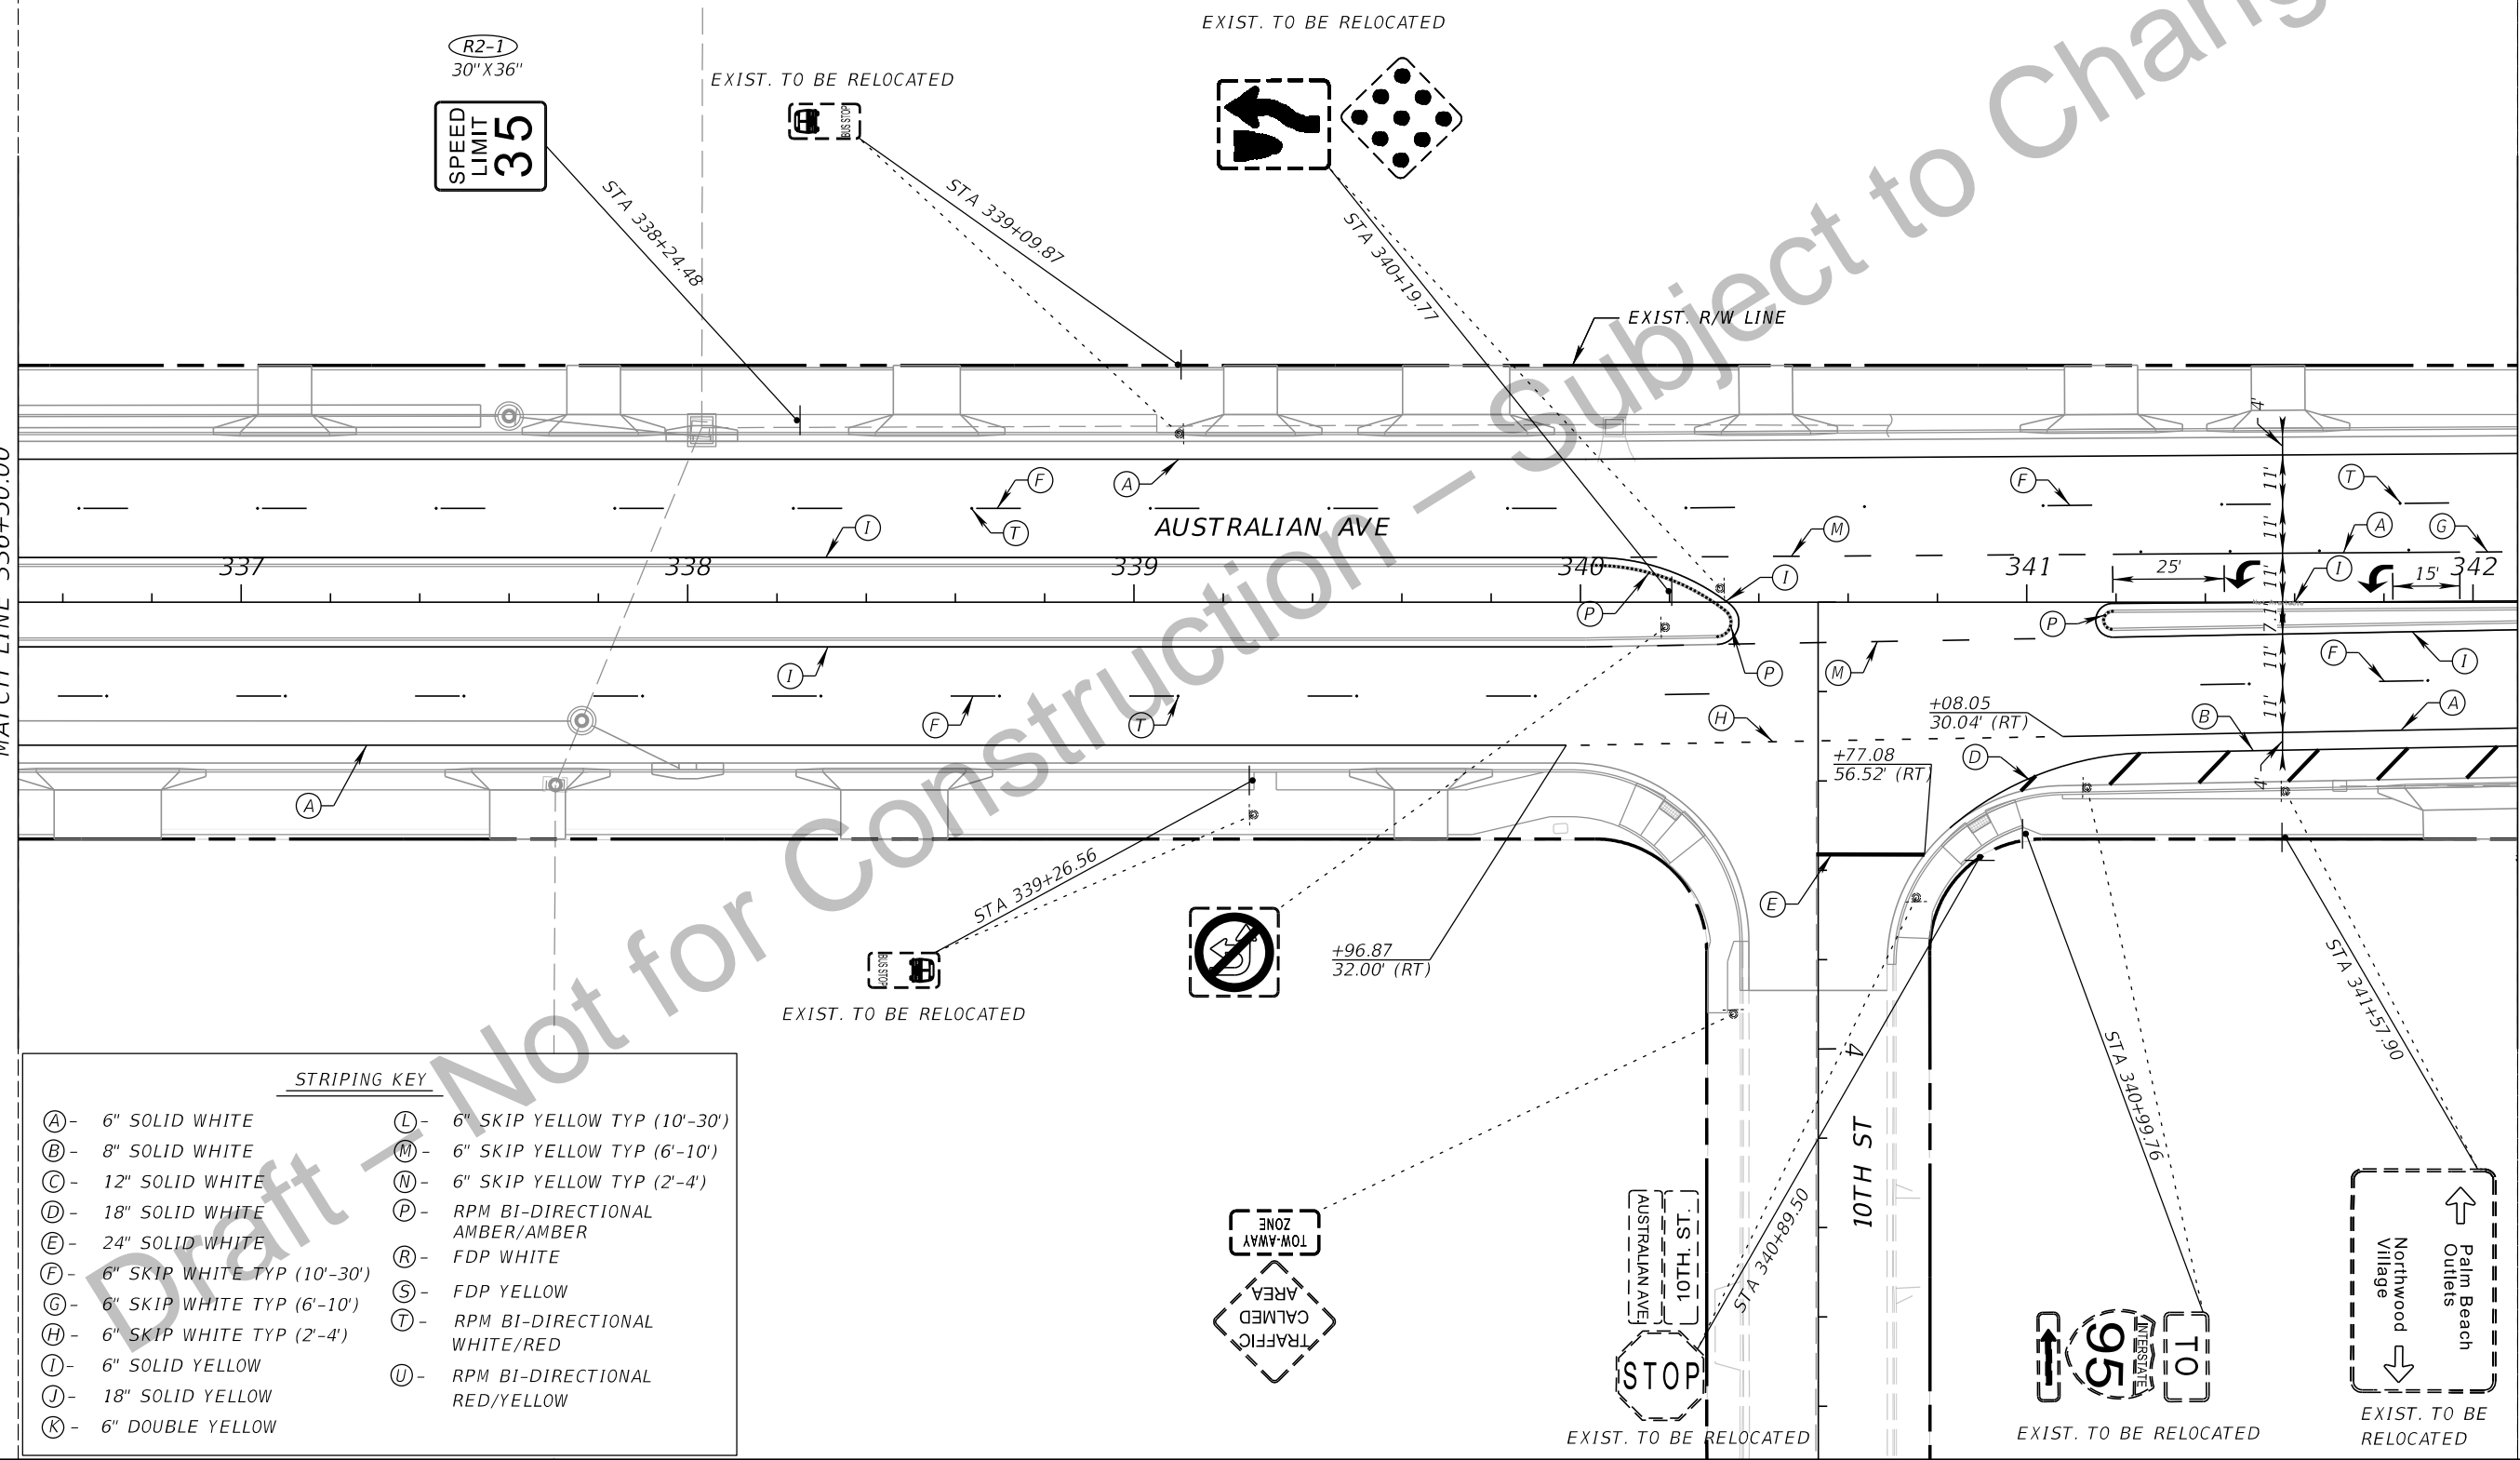

STRIPING KEY

- | | |
|-----------------------------------|--------------------------------------|
| (A) - 6" SOLID WHITE | (L) - 6" SKIP YELLOW TYP (10'-30') |
| (B) - 8" SOLID WHITE | (M) - 6" SKIP YELLOW TYP (6'-10') |
| (C) - 12" SOLID WHITE | (N) - 6" SKIP YELLOW TYP (2'-4') |
| (D) - 18" SOLID WHITE | (P) - RPM BI-DIRECTIONAL AMBER/AMBER |
| (E) - 24" SOLID WHITE | (R) - FDP WHITE |
| (F) - 6" SKIP WHITE TYP (10'-30') | (S) - FDP YELLOW |
| (G) - 6" SKIP WHITE TYP (6'-10') | (T) - RPM BI-DIRECTIONAL WHITE/RED |
| (H) - 6" SKIP WHITE TYP (2'-4') | (U) - RPM BI-DIRECTIONAL RED/YELLOW |
| (I) - 6" SOLID YELLOW | |
| (J) - 18" SOLID YELLOW | |
| (K) - 6" DOUBLE YELLOW | |

HSQ GROUP, LLC.
 Engineers · Planners · Surveyors
 1001 Yamato Road, Suite 105
 Boca Raton, Florida 33431 · 561.392.0221
 C26258 · LB7924

Seal:
 NOUR SHEHADEH
 PE # 48307

No.	Revisions	By	Date



PALM BEACH COUNTY
 ENGINEERING AND PUBLIC WORKS
 ROADWAY PRODUCTION
 P.O. BOX 21229, WEST PALM BEACH, FLORIDA

SCALE:
 APPROVED:
 DRAWN:
 CHECKED:
 DATE:

SIGNING AND PAVEMENT MARKING PLAN

SHEET: S-13
 OF: S-34
 PROJECT NO. 2021827

Z:\Projects\2022\20101-AUSTRALIAN AVENUE\220101\signing\Plansp07.dgn

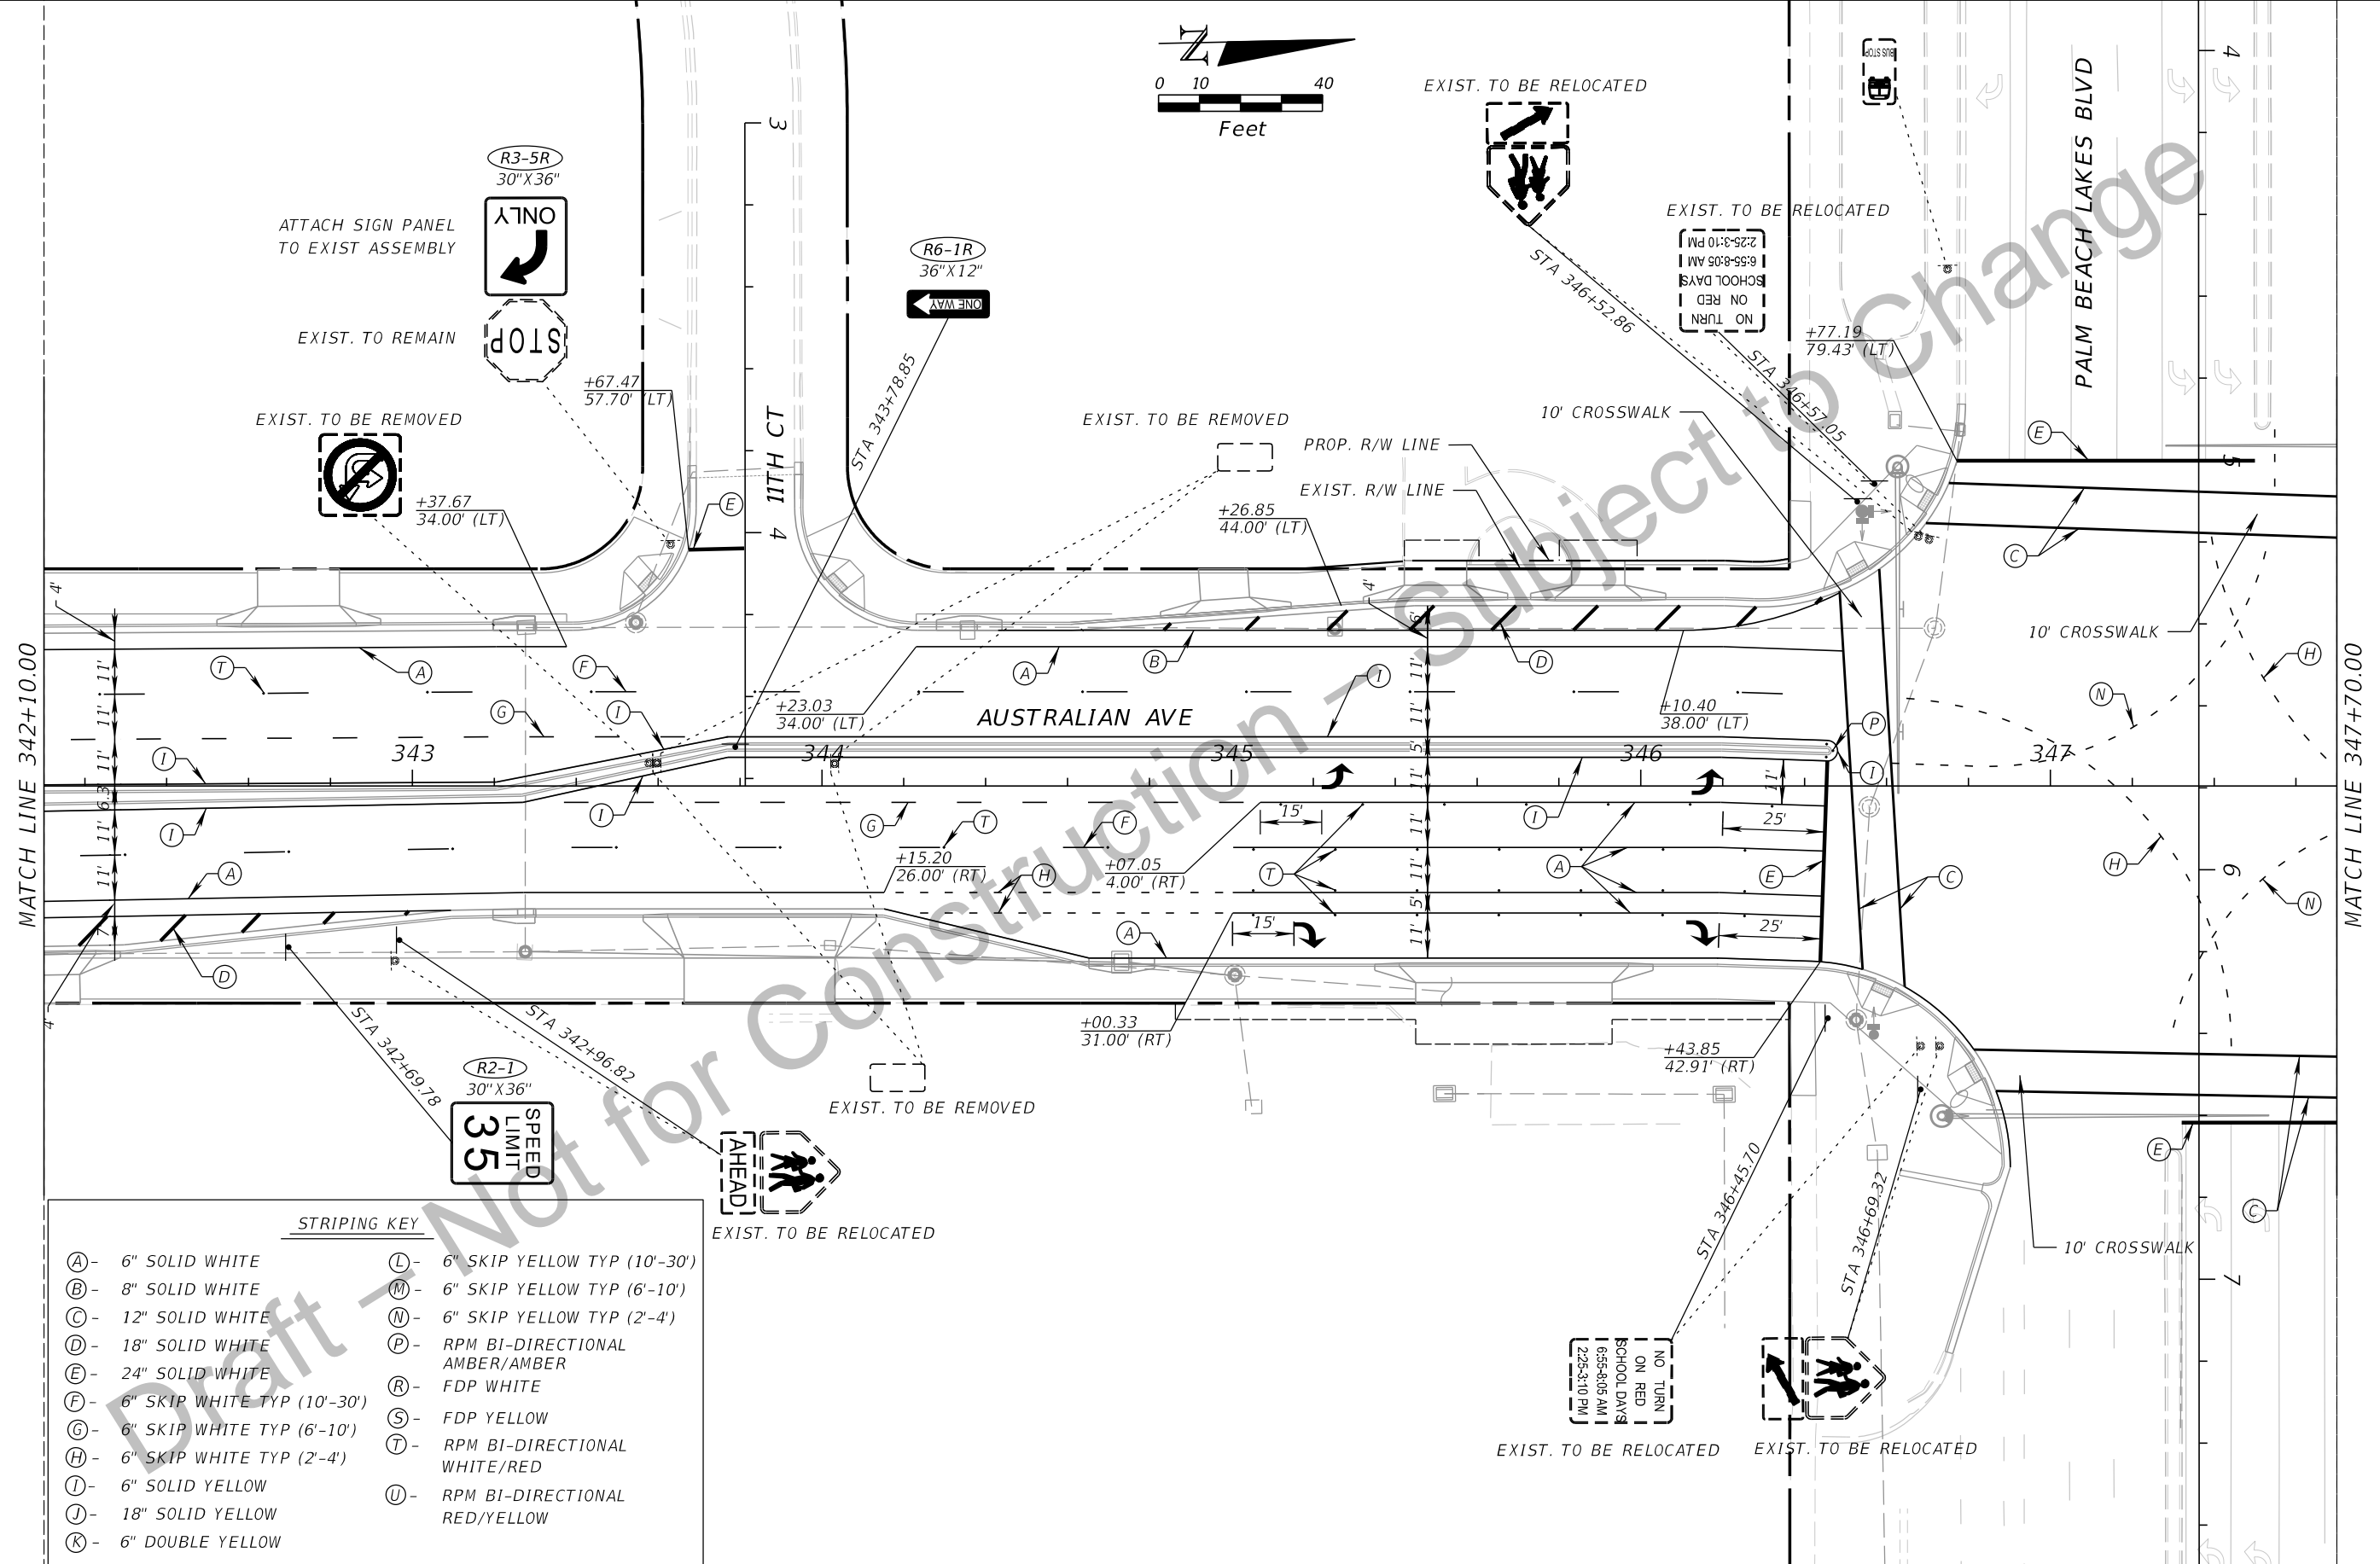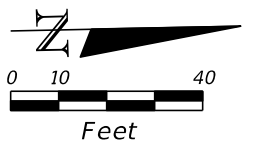

STRIPING KEY

(A) - 6" SOLID WHITE	(L) - 6" SKIP YELLOW TYP (10'-30')
(B) - 8" SOLID WHITE	(M) - 6" SKIP YELLOW TYP (6'-10')
(C) - 12" SOLID WHITE	(N) - 6" SKIP YELLOW TYP (2'-4')
(D) - 18" SOLID WHITE	(P) - RPM BI-DIRECTIONAL AMBER/AMBER
(E) - 24" SOLID WHITE	(R) - FDP WHITE
(F) - 6" SKIP WHITE TYP (10'-30')	(S) - FDP YELLOW
(G) - 6" SKIP WHITE TYP (6'-10')	(T) - RPM BI-DIRECTIONAL WHITE/RED
(H) - 6" SKIP WHITE TYP (2'-4')	(U) - RPM BI-DIRECTIONAL RED/YELLOW
(I) - 6" SOLID YELLOW	
(J) - 18" SOLID YELLOW	
(K) - 6" DOUBLE YELLOW	

HSQ GROUP, LLC.
 Engineers · Planners · Surveyors
 1001 Yamato Road, Suite 105
 Boca Raton, Florida 33431 · 561.392.0221
 C26258 · LB7924

Seal:
 NOUR SHEHADEH
 PE # 48307

No.	Revisions	By	Date


PALM BEACH COUNTY
 ENGINEERING AND PUBLIC WORKS
 ROADWAY PRODUCTION
 P.O. BOX 21229, WEST PALM BEACH, FLORIDA

SCALE:
 APPROVED:
 DRAWN:
 CHECKED:
 DATE:

SIGNING AND PAVEMENT MARKING PLAN

SHEET: S-14
 OF: S-34
 PROJECT NO. 2021827

Z:\Projects\2022\202101-AUSTRALIAN AVENUE\220101\signing\Plansp08.dgn

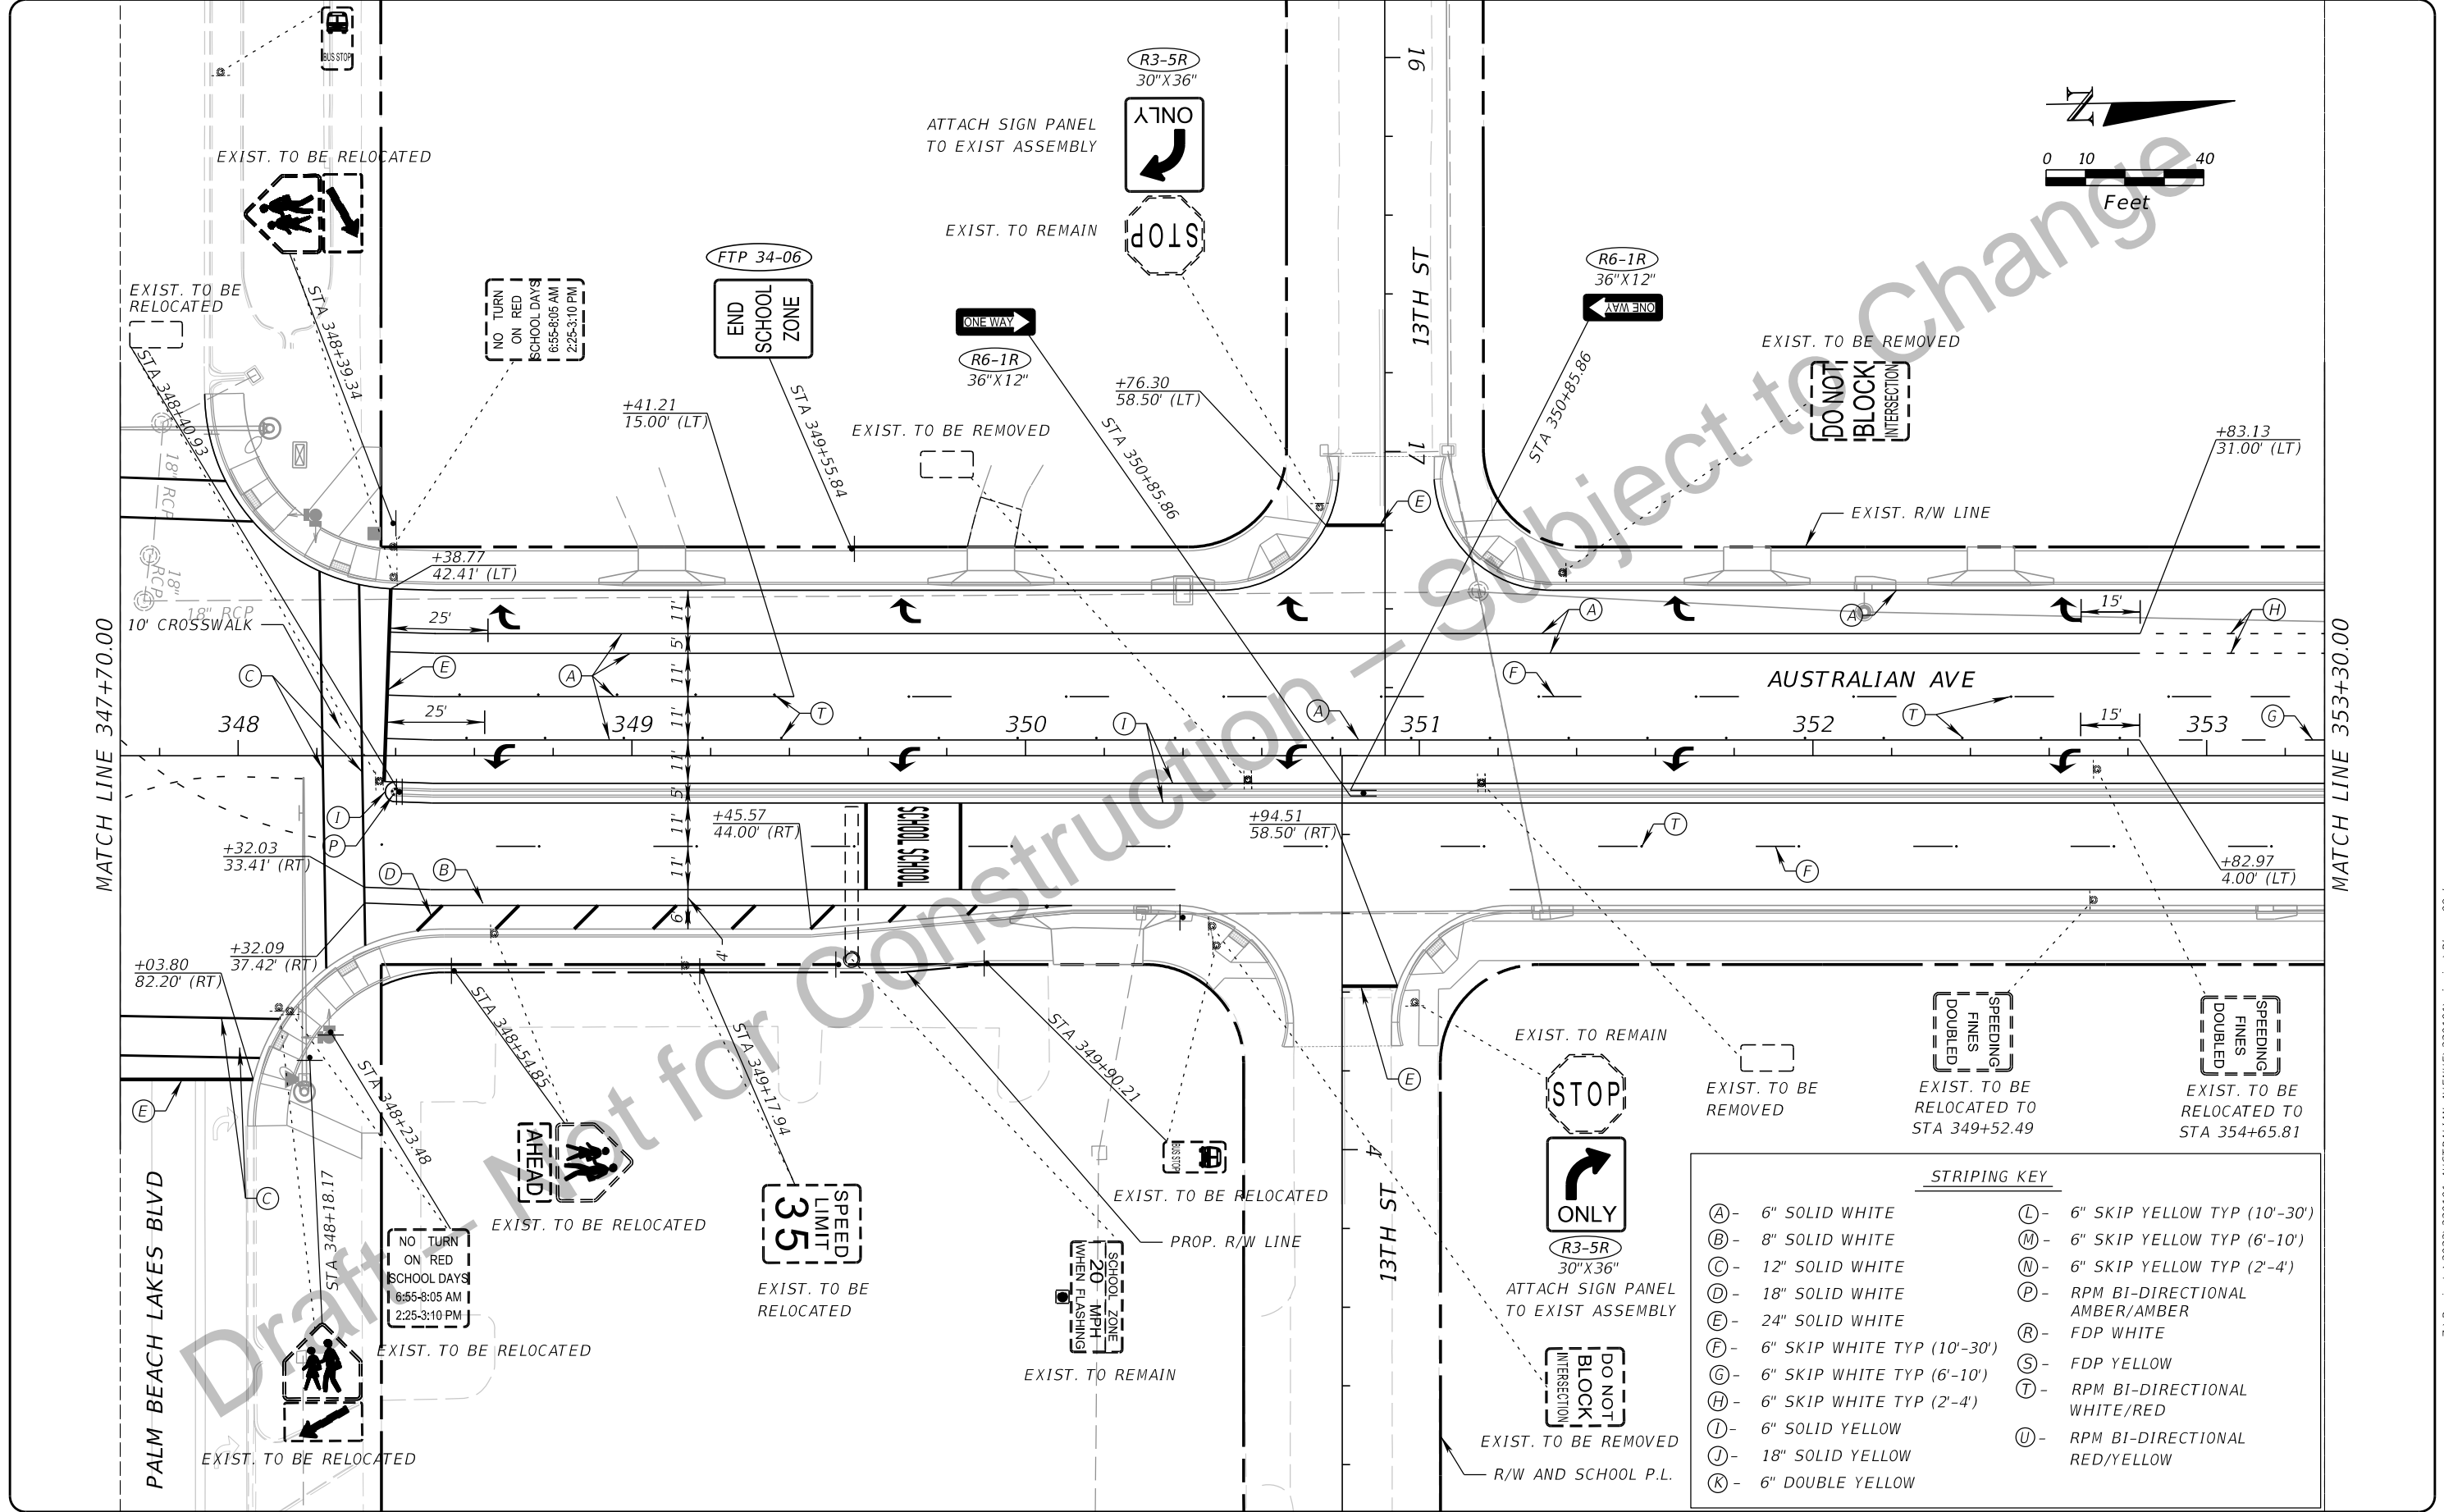

STRIPING KEY

(A) - 6" SOLID WHITE	(L) - 6" SKIP YELLOW TYP (10'-30')
(B) - 8" SOLID WHITE	(M) - 6" SKIP YELLOW TYP (6'-10')
(C) - 12" SOLID WHITE	(N) - 6" SKIP YELLOW TYP (2'-4')
(D) - 18" SOLID WHITE	(P) - RPM BI-DIRECTIONAL AMBER/AMBER
(E) - 24" SOLID WHITE	(R) - FDP WHITE
(F) - 6" SKIP WHITE TYP (10'-30')	(S) - FDP YELLOW
(G) - 6" SKIP WHITE TYP (6'-10')	(T) - RPM BI-DIRECTIONAL WHITE/RED
(H) - 6" SKIP WHITE TYP (2'-4')	(U) - RPM BI-DIRECTIONAL RED/YELLOW
(I) - 6" SOLID YELLOW	
(J) - 18" SOLID YELLOW	
(K) - 6" DOUBLE YELLOW	

HSQ GROUP, LLC.
 Engineers · Planners · Surveyors
 1001 Yamato Road, Suite 105
 Boca Raton, Florida 33431 · 561.392.0221
 C26258 · LB7924

Seal:
 NOUR SHEHADEH
 PE# 48307

No.	Revisions	By	Date





PALM BEACH COUNTY
 ENGINEERING AND PUBLIC WORKS
 ROADWAY PRODUCTION
 P.O. BOX 21229, WEST PALM BEACH, FLORIDA

SCALE:
 APPROVED:
 DRAWN:
 CHECKED:
 DATE:

SIGNING AND PAVEMENT MARKING PLAN

SHEET: S-15
 OF: S-34
 PROJECT NO. 2021827

Z:\Projects\2022\20101-AUSTRALIAN AVENUE\220101\signing\Plans\p09.dgn

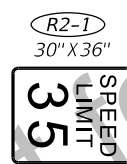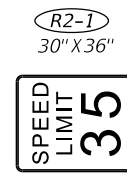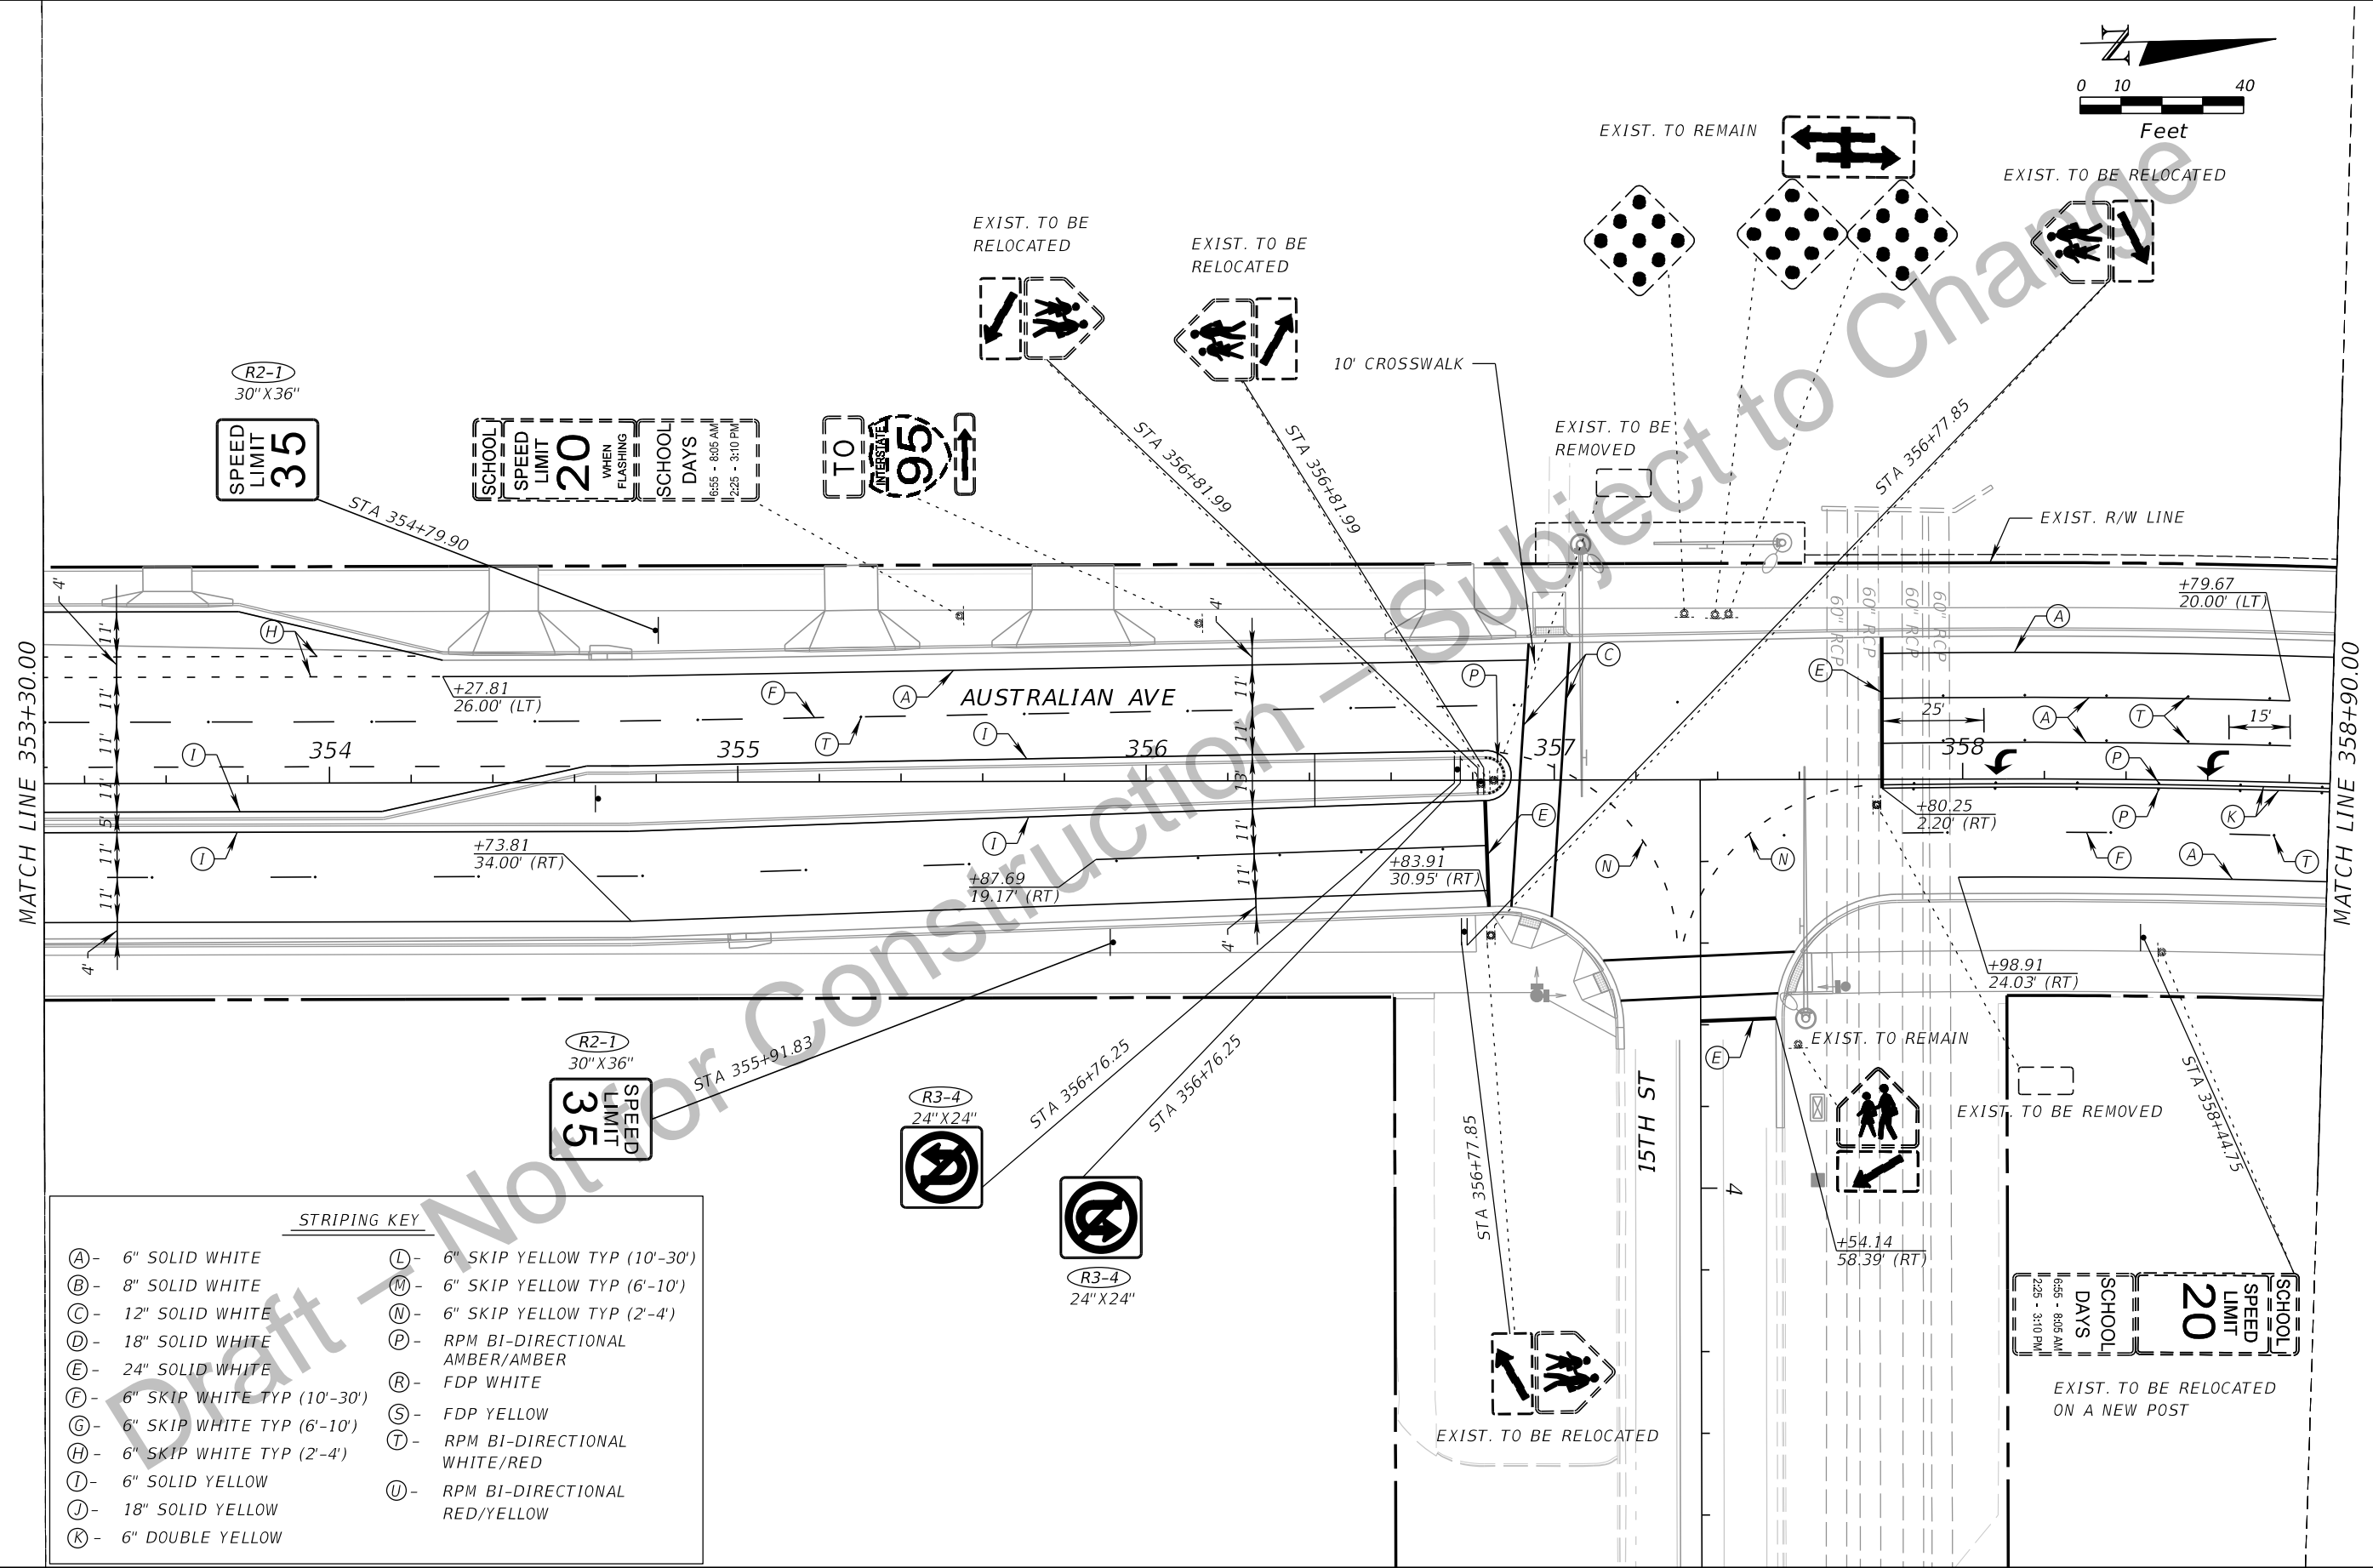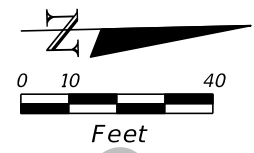

STRIPING KEY

(A) - 6" SOLID WHITE	(L) - 6" SKIP YELLOW TYP (10'-30')
(B) - 8" SOLID WHITE	(M) - 6" SKIP YELLOW TYP (6'-10')
(C) - 12" SOLID WHITE	(N) - 6" SKIP YELLOW TYP (2'-4')
(D) - 18" SOLID WHITE	(P) - RPM BI-DIRECTIONAL AMBER/AMBER
(E) - 24" SOLID WHITE	(R) - FDP WHITE
(F) - 6" SKIP WHITE TYP (10'-30')	(S) - FDP YELLOW
(G) - 6" SKIP WHITE TYP (6'-10')	(T) - RPM BI-DIRECTIONAL WHITE/RED
(H) - 6" SKIP WHITE TYP (2'-4')	(U) - RPM BI-DIRECTIONAL RED/YELLOW
(I) - 6" SOLID YELLOW	
(J) - 18" SOLID YELLOW	
(K) - 6" DOUBLE YELLOW	

HSQ GROUP, LLC.
 Engineers · Planners · Surveyors
 1001 Yamato Road, Suite 105
 Boca Raton, Florida 33431 · 561.392.0221
 C26258 · LB7924

Seal:
 NOUR SHEHADEH
 PE # 48307

No.	Revisions	By	Date



PALM BEACH COUNTY
 ENGINEERING AND PUBLIC WORKS
 ROADWAY PRODUCTION
 P.O. BOX 21229, WEST PALM BEACH, FLORIDA

SCALE:
 APPROVED:
 DRAWN:
 CHECKED:
 DATE:

SIGNING AND PAVEMENT MARKING PLAN

SHEET: S-16
 OF: S-34
 PROJECT NO. 2021827

Z:\Projects\2022\220101-AUSTRALIAN AVENUE\220101\signing\Plans\010.dgn

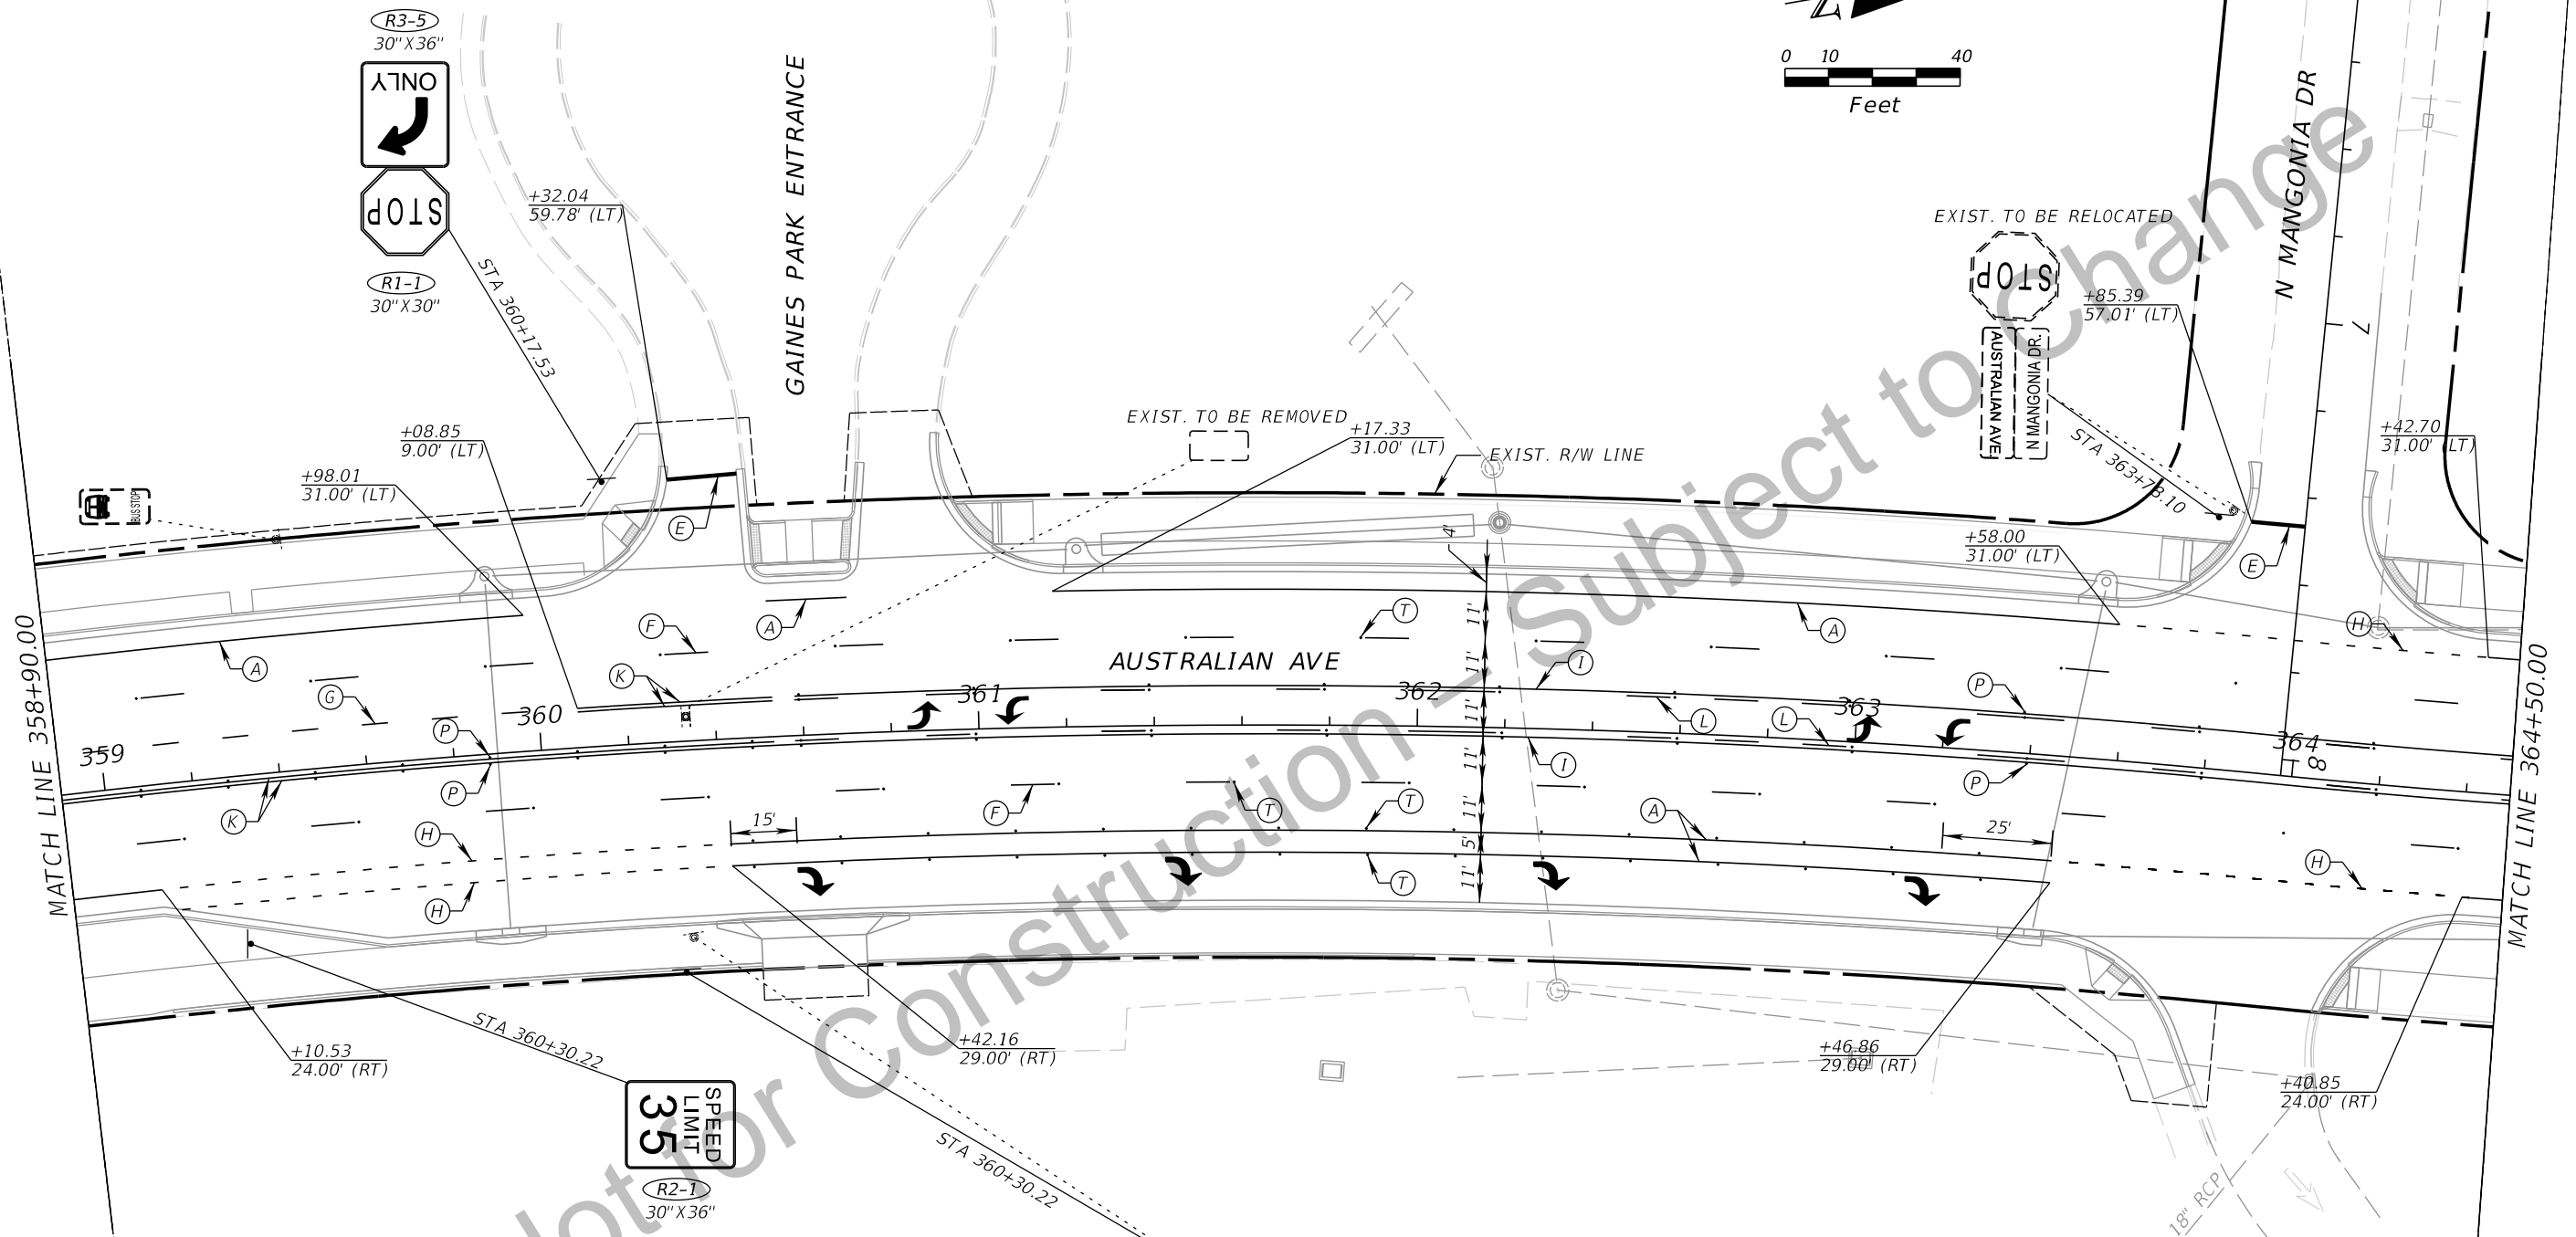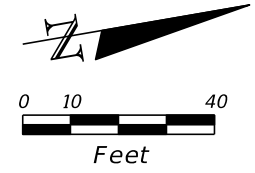

STRIPING KEY

(A) - 6" SOLID WHITE	(L) - 6" SKIP YELLOW TYP (10'-30')
(B) - 8" SOLID WHITE	(M) - 6" SKIP YELLOW TYP (6'-10')
(C) - 12" SOLID WHITE	(N) - 6" SKIP YELLOW TYP (2'-4')
(D) - 18" SOLID WHITE	(P) - RPM BI-DIRECTIONAL AMBER/AMBER
(E) - 24" SOLID WHITE	(R) - FDP WHITE
(F) - 6" SKIP WHITE TYP (10'-30')	(S) - FDP YELLOW
(G) - 6" SKIP WHITE TYP (6'-10')	(T) - RPM BI-DIRECTIONAL WHITE/RED
(H) - 6" SKIP WHITE TYP (2'-4')	(U) - RPM BI-DIRECTIONAL RED/YELLOW
(I) - 6" SOLID YELLOW	
(J) - 18" SOLID YELLOW	
(K) - 6" DOUBLE YELLOW	



EXIST. TO BE RELOCATED ON A NEW POST

HSQ GROUP, LLC.
 Engineers · Planners · Surveyors
 1001 Yamato Road, Suite 105
 Boca Raton, Florida 33431 · 561.392.0221
 C26258 · LB7924

Seal:
 NOUR SHEHADEH
 PE# 48307

No.	Revisions	By	Date



PALM BEACH COUNTY
 ENGINEERING AND PUBLIC WORKS
 ROADWAY PRODUCTION
 P.O. BOX 21229, WEST PALM BEACH, FLORIDA

SCALE:
 APPROVED:
 DRAWN:
 CHECKED:
 DATE:

SIGNING AND PAVEMENT MARKING PLAN



SHEET: S-17
 OF: S-34
 PROJECT NO. 2021827

Z:\Projects\2022\220101-AUSTRALIAN AVENUE\220101\signing\Plansp01.dgn

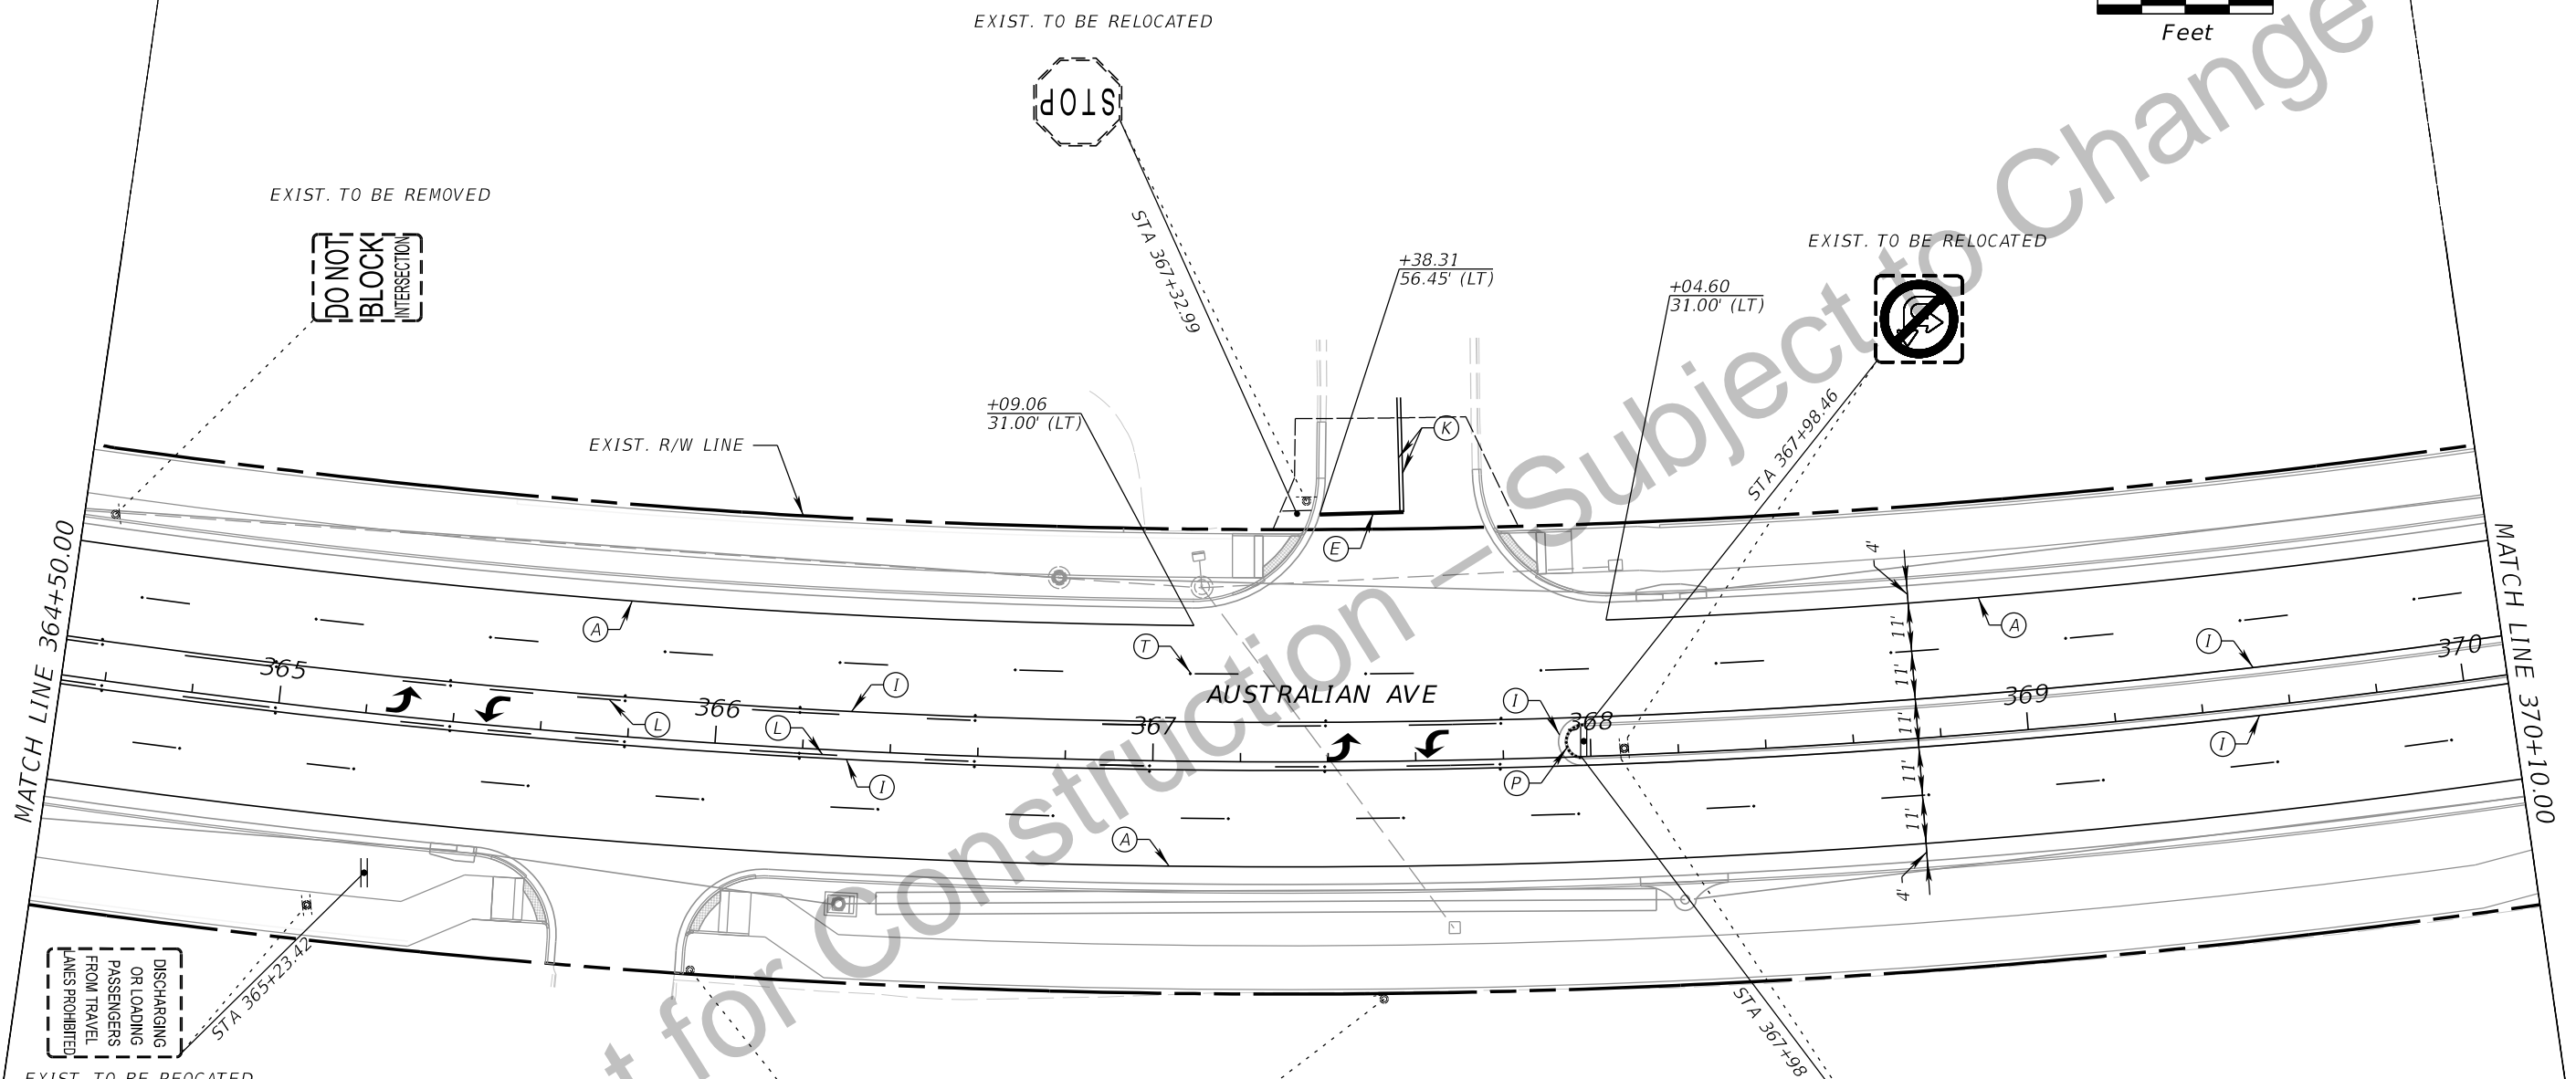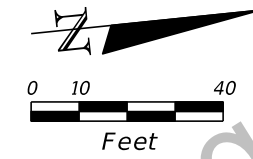

STRIPING KEY

(A) - 6" SOLID WHITE	(L) - 6" SKIP YELLOW TYP (10'-30')
(B) - 8" SOLID WHITE	(M) - 6" SKIP YELLOW TYP (6'-10')
(C) - 12" SOLID WHITE	(N) - 6" SKIP YELLOW TYP (2'-4')
(D) - 18" SOLID WHITE	(P) - RPM BI-DIRECTIONAL AMBER/AMBER
(E) - 24" SOLID WHITE	(R) - FDP WHITE
(F) - 6" SKIP WHITE TYP (10'-30')	(S) - FDP YELLOW
(G) - 6" SKIP WHITE TYP (6'-10')	(T) - RPM BI-DIRECTIONAL WHITE/RED
(H) - 6" SKIP WHITE TYP (2'-4')	(U) - RPM BI-DIRECTIONAL RED/YELLOW
(I) - 6" SOLID YELLOW	
(J) - 18" SOLID YELLOW	
(K) - 6" DOUBLE YELLOW	

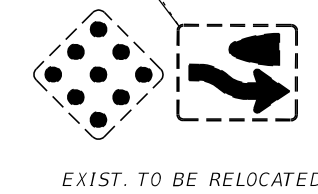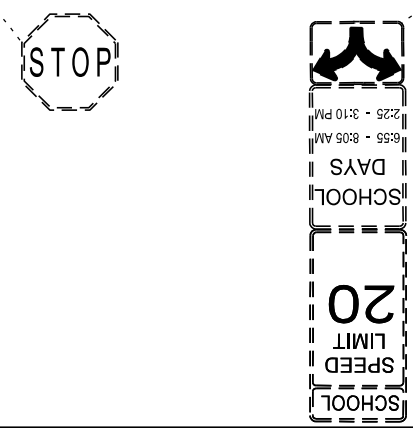

HSQ GROUP, LLC.
 Engineers · Planners · Surveyors
 1001 Yamato Road, Suite 105
 Boca Raton, Florida 33431 · 561.392.0221
 C26258 · LB7924

Seal:
 NOUR SHEHADEH
 PE# 48307

No.	Revisions	By	Date



PALM BEACH COUNTY
 ENGINEERING AND PUBLIC WORKS
 ROADWAY PRODUCTION
 P.O. BOX 21229, WEST PALM BEACH, FLORIDA

SCALE:
 APPROVED:
 DRAWN:
 CHECKED:
 DATE:

SIGNING AND PAVEMENT MARKING PLAN



SHEET: S-18
 OF: S-34
 PROJECT NO. 2021827

Z:\Projects\2022\220101-AUSTRALIAN AVENUE\220101\signing\Plans\012.dgn

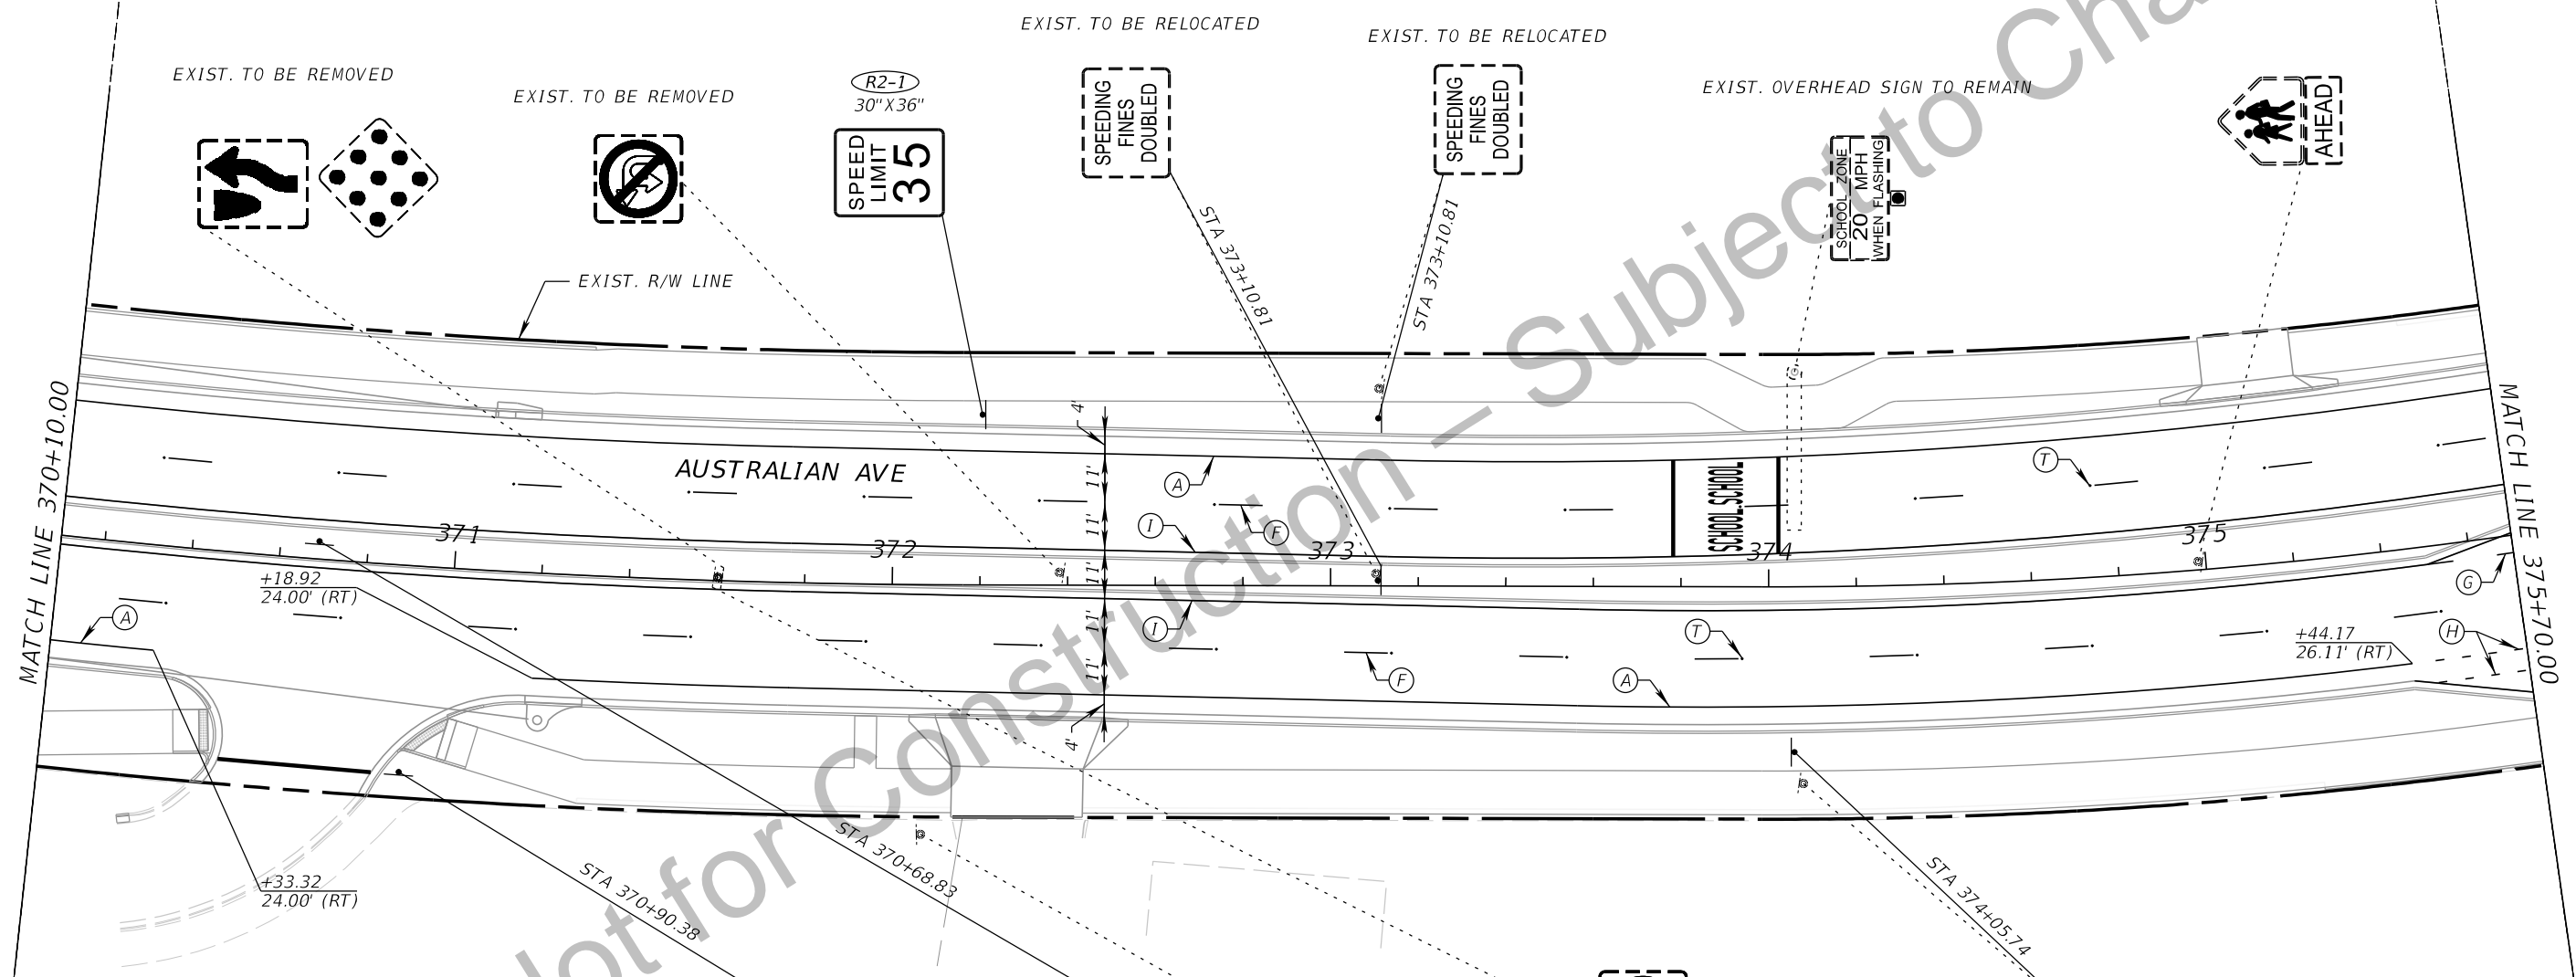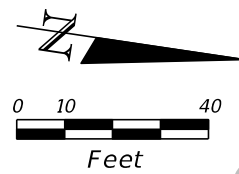

STRIPING KEY

(A) - 6" SOLID WHITE	(L) - 6" SKIP YELLOW TYP (10'-30')
(B) - 8" SOLID WHITE	(M) - 6" SKIP YELLOW TYP (6'-10')
(C) - 12" SOLID WHITE	(N) - 6" SKIP YELLOW TYP (2'-4')
(D) - 18" SOLID WHITE	(P) - RPM BI-DIRECTIONAL AMBER/AMBER
(E) - 24" SOLID WHITE	(R) - FDP WHITE
(F) - 6" SKIP WHITE TYP (10'-30')	(S) - FDP YELLOW
(G) - 6" SKIP WHITE TYP (6'-10')	(T) - RPM BI-DIRECTIONAL WHITE/RED
(H) - 6" SKIP WHITE TYP (2'-4')	(U) - RPM BI-DIRECTIONAL RED/YELLOW
(I) - 6" SOLID YELLOW	
(J) - 18" SOLID YELLOW	
(K) - 6" DOUBLE YELLOW	

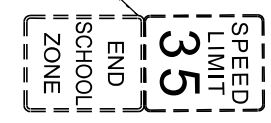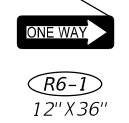

EXIST. TO BE RELOCATED

HSQ GROUP, LLC.
 Engineers · Planners · Surveyors
 1001 Yamato Road, Suite 105
 Boca Raton, Florida 33431 · 561.392.0221
 C26258 · LB7924

Seal:
 NOUR SHEHADEH
 PE # 48307

No.	Revisions	By	Date


PALM BEACH COUNTY
 ENGINEERING AND PUBLIC WORKS
 ROADWAY PRODUCTION
 P.O. BOX 21229, WEST PALM BEACH, FLORIDA

SCALE:
 APPROVED:
 DRAWN:
 CHECKED:
 DATE:

SIGNING AND PAVEMENT MARKING PLAN


SHEET: S-19
 OF: S-34
 PROJECT NO. 2021827

Z:\Projects\2022\20101-AUSTRALIAN AVENUE\220101\signing\Plansp013.dgn

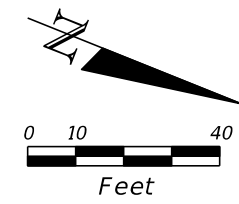

EXIST. TO BE RELOCATED

EXIST. TO BE RELOCATED

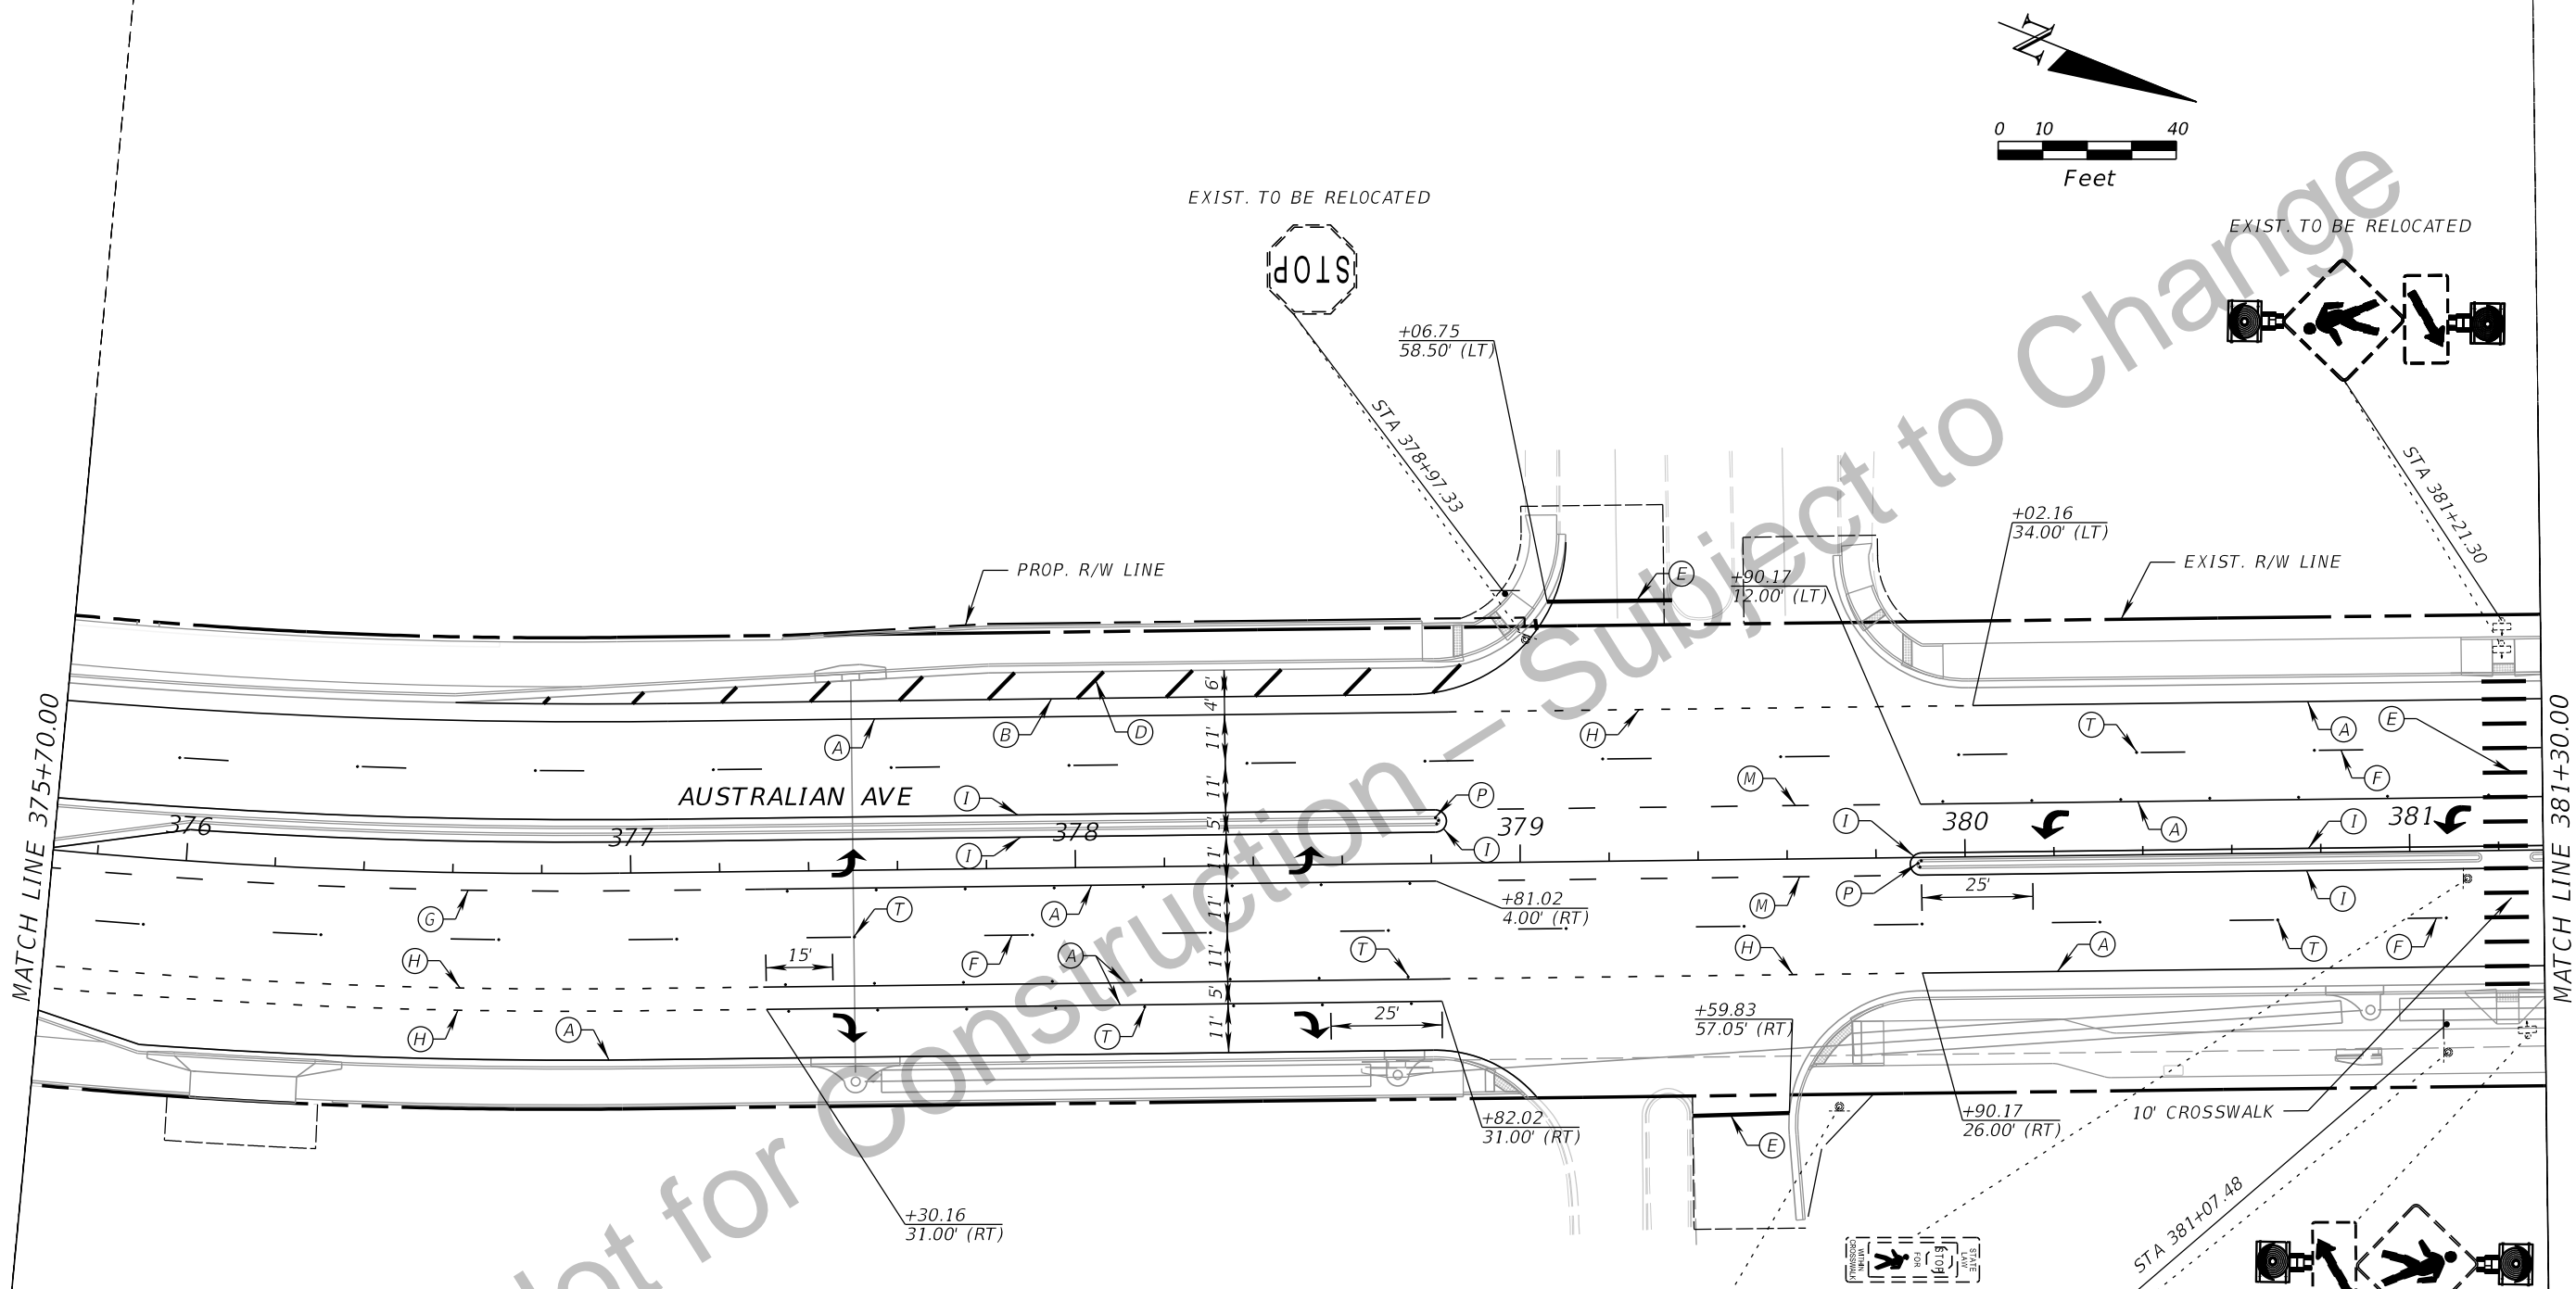

MATCH LINE 375+70.00

MATCH LINE 381+30.00

STRIPING KEY	
(A) - 6" SOLID WHITE	(L) - 6" SKIP YELLOW TYP (10'-30')
(B) - 8" SOLID WHITE	(M) - 6" SKIP YELLOW TYP (6'-10')
(C) - 12" SOLID WHITE	(N) - 6" SKIP YELLOW TYP (2'-4')
(D) - 18" SOLID WHITE	(P) - RPM BI-DIRECTIONAL AMBER/AMBER
(E) - 24" SOLID WHITE	(R) - FDP WHITE
(F) - 6" SKIP WHITE TYP (10'-30')	(S) - FDP YELLOW
(G) - 6" SKIP WHITE TYP (6'-10')	(T) - RPM BI-DIRECTIONAL WHITE/RED
(H) - 6" SKIP WHITE TYP (2'-4')	(U) - RPM BI-DIRECTIONAL RED/YELLOW
(I) - 6" SOLID YELLOW	
(J) - 18" SOLID YELLOW	
(K) - 6" DOUBLE YELLOW	



EXIST. TO BE REMOVED

EXIST. TO BE RELOCATED

HSQ **HSQ GROUP, LLC.**
 Engineers · Planners · Surveyors
 1001 Yamato Road, Suite 105
 Boca Raton, Florida 33431 · 561.392.0221
 C26258 · LB7924

Seal:
 NOUR SHEHADEH
 PE# 48307

No.	Revisions	By	Date


PALM BEACH COUNTY
 ENGINEERING AND PUBLIC WORKS
ROADWAY PRODUCTION
 P.O. BOX 21229, WEST PALM BEACH, FLORIDA

SCALE:
 APPROVED:
 DRAWN:
 CHECKED:
 DATE:

SIGNING AND PAVEMENT MARKING PLAN

SHEET: S-20
 OF: S-34
 PROJECT NO. 2021827

Z:\Projects\2022\220101-AUSTRALIAN AVENUE\220101\signing\Plans\014.dgn

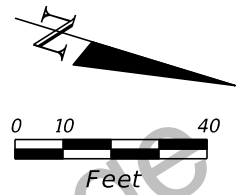

EXIST. TO BE RELOCATED

EXIST. TO BE RELOCATED

EXIST. TO BE REMOVED


EXIST. TO BE REMOVED

EXIST. R/W LINE

AUSTRALIAN AVE



MATCH LINE 381+30.00

MATCH LINE 386+90.00

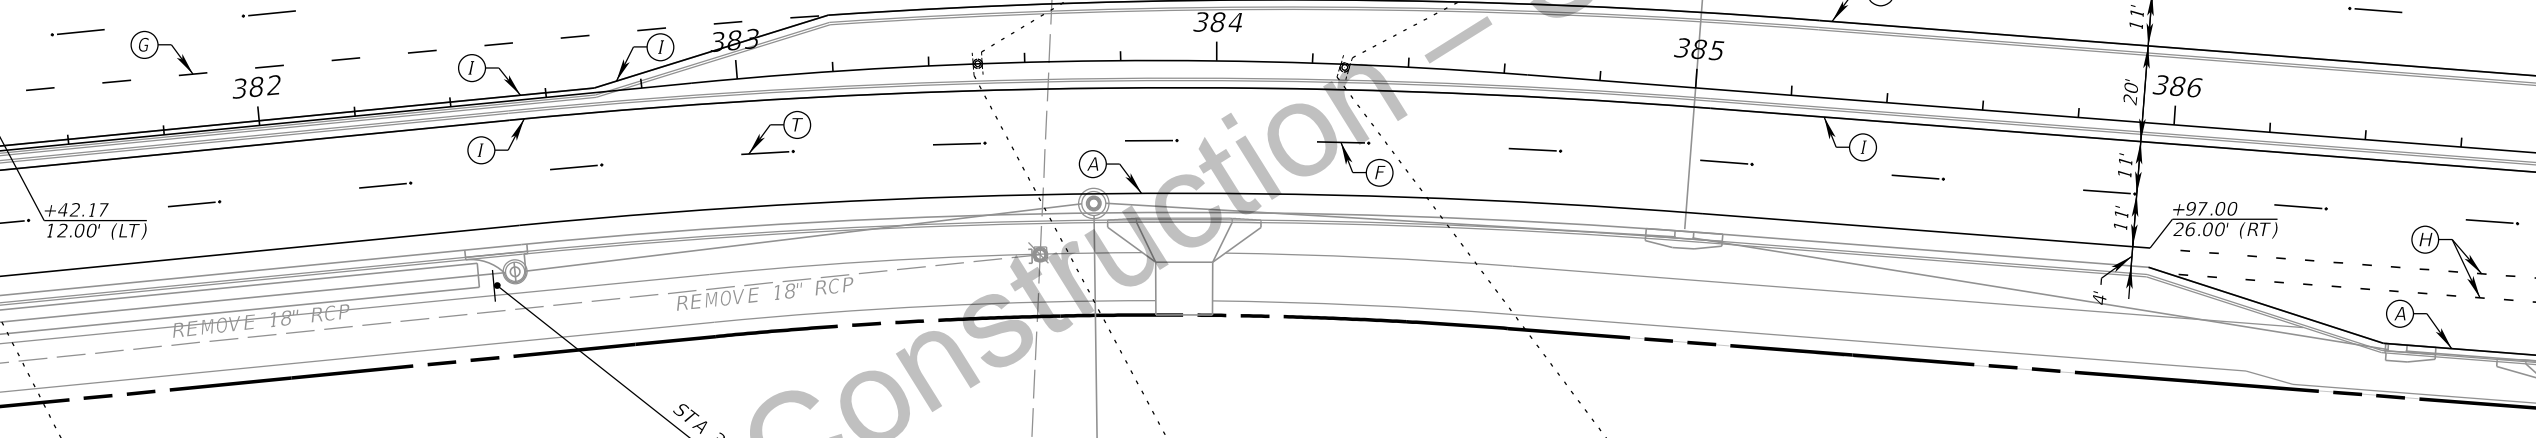

STRIPING KEY

(A) - 6" SOLID WHITE	(L) - 6" SKIP YELLOW TYP (10'-30')
(B) - 8" SOLID WHITE	(M) - 6" SKIP YELLOW TYP (6'-10')
(C) - 12" SOLID WHITE	(N) - 6" SKIP YELLOW TYP (2'-4')
(D) - 18" SOLID WHITE	(P) - RPM BI-DIRECTIONAL AMBER/AMBER
(E) - 24" SOLID WHITE	(R) - FDP WHITE
(F) - 6" SKIP WHITE TYP (10'-30')	(S) - FDP YELLOW
(G) - 6" SKIP WHITE TYP (6'-10')	(T) - RPM BI-DIRECTIONAL WHITE/RED
(H) - 6" SKIP WHITE TYP (2'-4')	(U) - RPM BI-DIRECTIONAL RED/YELLOW
(I) - 6" SOLID YELLOW	
(J) - 18" SOLID YELLOW	
(K) - 6" DOUBLE YELLOW	

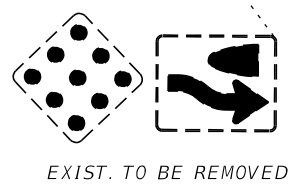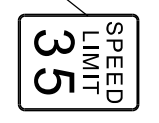

HSQ GROUP, LLC.
 Engineers · Planners · Surveyors
 1001 Yamato Road, Suite 105
 Boca Raton, Florida 33431 · 561.392.0221
 C26258 · LB7924

Seal:
 NOUR SHEHADEH
 PE # 48307

No.	Revisions	By	Date


PALM BEACH COUNTY
 ENGINEERING AND PUBLIC WORKS
 ROADWAY PRODUCTION
 P.O. BOX 21229, WEST PALM BEACH, FLORIDA

SCALE:
 APPROVED:
 DRAWN:
 CHECKED:
 DATE:


SIGNING AND PAVEMENT MARKING PLAN

SHEET: S-21
 OF: S-34
 PROJECT NO. 2021827

Z:\Projects\2022\220101-AUSTRALIAN AVENUE\220101\signing\Plans\015.dgn

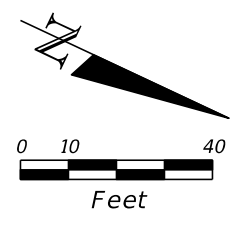

RELOCATE SIGN AND PANEL TO NEW FOUNDATION WITH 2' DIAMETER AND 5' DEPTH AT STATION 394+50 FOR FOUNDATION DETAIL SEE FDOT INDEX 700-010 SHEET 3 AND 4 OF 11.

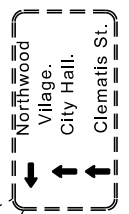


EXIST. TO BE RELOCATED



STA 393+80.00

STA 394+50.00

EXIST. TO BE REMOVED

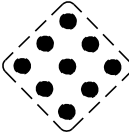

EXIST. TO BE REMOVED



EXIST. R/W LINE

MATCH LINE 392+50.00

MATCH LINE 398+10.00

+72.46
26.81' (LT)

393

394

395

396

397

398


AUSTRALIAN AVE

STA 393+25.29



EXIST. TO BE RELOCATED


STA 395+68.93

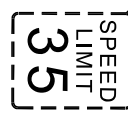

EXIST. TO BE RELOCATED



EXIST. TO BE REMOVED

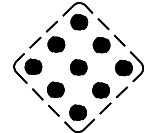

EXIST. TO BE REMOVED

STRIPING KEY

- (A) - 6" SOLID WHITE
- (B) - 8" SOLID WHITE
- (C) - 12" SOLID WHITE
- (D) - 18" SOLID WHITE
- (E) - 24" SOLID WHITE
- (F) - 6" SKIP WHITE TYP (10'-30')
- (G) - 6" SKIP WHITE TYP (6'-10')
- (H) - 6" SKIP WHITE TYP (2'-4')
- (I) - 6" SOLID YELLOW
- (J) - 18" SOLID YELLOW
- (K) - 6" DOUBLE YELLOW
- (L) - 6" SKIP YELLOW TYP (10'-30')
- (M) - 6" SKIP YELLOW TYP (6'-10')
- (N) - 6" SKIP YELLOW TYP (2'-4')
- (P) - RPM BI-DIRECTIONAL AMBER/AMBER
- (R) - FDP WHITE
- (S) - FDP YELLOW
- (T) - RPM BI-DIRECTIONAL WHITE/RED
- (U) - RPM BI-DIRECTIONAL RED/YELLOW

HSQ GROUP, LLC.
Engineers · Planners · Surveyors
1001 Yamato Road, Suite 105
Boca Raton, Florida 33431 · 561.392.0221
C26258 · LB7924

Seal:
NOUR SHEHADEH
PE # 48307

No.	Revisions	By	Date


PALM BEACH COUNTY
ENGINEERING AND PUBLIC WORKS
ROADWAY PRODUCTION
P.O. BOX 21229, WEST PALM BEACH, FLORIDA

SCALE:
APPROVED:
DRAWN:
CHECKED:
DATE:

SIGNING AND PAVEMENT MARKING PLAN


SHEET: S-23
OF: S-34
PROJECT NO. 2021827

Z:\Projects\2022\220101-AUSTRALIAN AVENUE\220101\signing\Plans\017.dgn

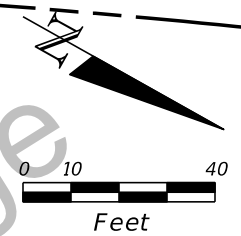

MATCH LINE 398+10.00

MATCH LINE 403+70.00

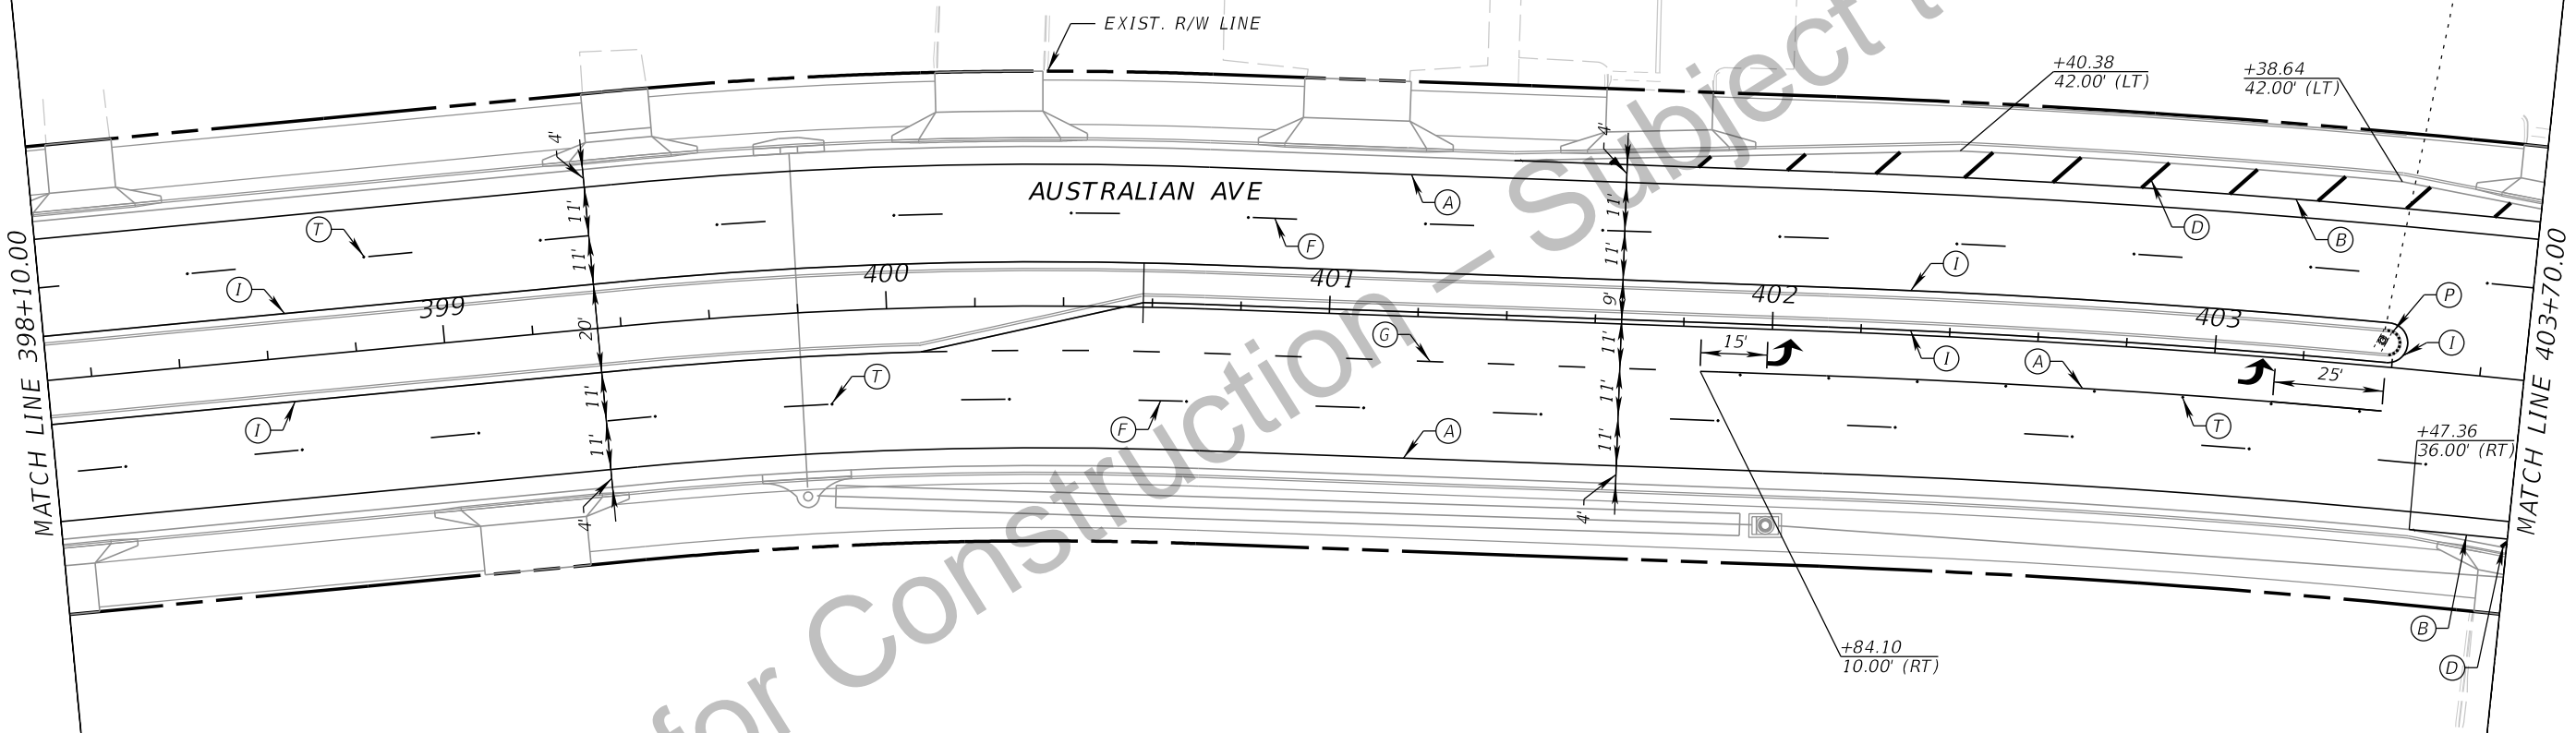

STRIPING KEY			
(A) - 6" SOLID WHITE	(L) - 6" SKIP YELLOW TYP (10'-30')		
(B) - 8" SOLID WHITE	(M) - 6" SKIP YELLOW TYP (6'-10')		
(C) - 12" SOLID WHITE	(N) - 6" SKIP YELLOW TYP (2'-4')		
(D) - 18" SOLID WHITE	(P) - RPM BI-DIRECTIONAL AMBER/AMBER		
(E) - 24" SOLID WHITE	(R) - FDP WHITE		
(F) - 6" SKIP WHITE TYP (10'-30')	(S) - FDP YELLOW		
(G) - 6" SKIP WHITE TYP (6'-10')	(T) - RPM BI-DIRECTIONAL WHITE/RED		
(H) - 6" SKIP WHITE TYP (2'-4')	(U) - RPM BI-DIRECTIONAL RED/YELLOW		
(I) - 6" SOLID YELLOW			
(J) - 18" SOLID YELLOW			
(K) - 6" DOUBLE YELLOW			

HSQ GROUP, LLC.
 Engineers · Planners · Surveyors
 1001 Yamato Road, Suite 105
 Boca Raton, Florida 33431 · 561.392.0221
 C26258 · LB7924

Seal:
 NOUR SHEHADEH
 PE # 48307

No.	Revisions	By	Date



PALM BEACH COUNTY
 ENGINEERING AND PUBLIC WORKS
 ROADWAY PRODUCTION
 P.O. BOX 21229, WEST PALM BEACH, FLORIDA

SCALE:
 APPROVED:
 DRAWN:
 CHECKED:
 DATE:

**SIGNING AND PAVEMENT
 MARKING PLAN**

SHEET: S-24
 OF: S-34
 PROJECT NO.
 2021827

Z:\Projects\2022\220101-AUSTRALIAN AVENUE\220101\signing\Plans\018.dgn

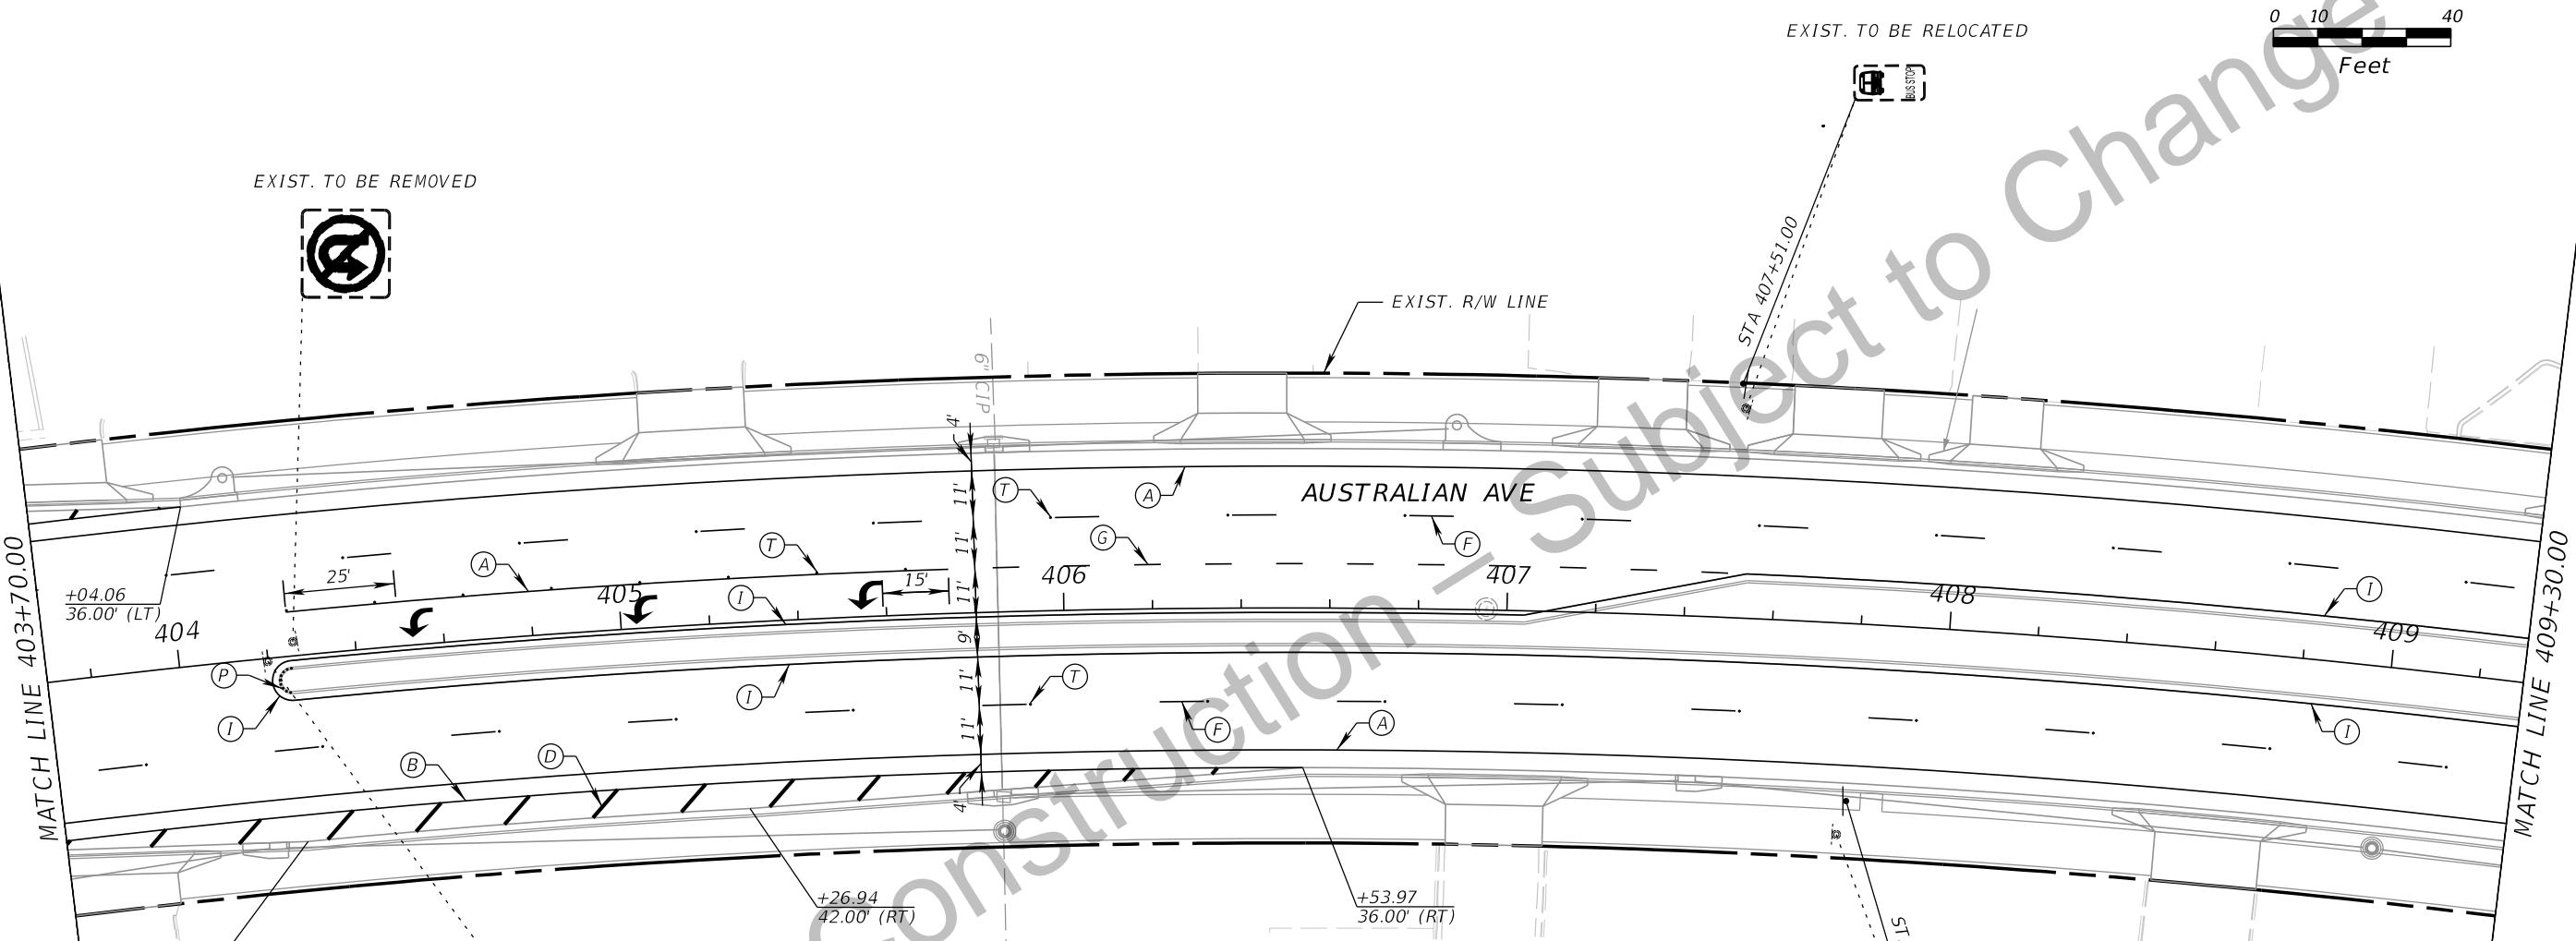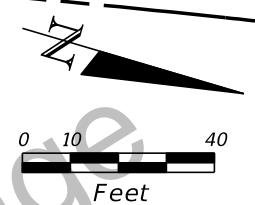

STRIPING KEY

(A) - 6" SOLID WHITE	(L) - 6" SKIP YELLOW TYP (10'-30')
(B) - 8" SOLID WHITE	(M) - 6" SKIP YELLOW TYP (6'-10')
(C) - 12" SOLID WHITE	(N) - 6" SKIP YELLOW TYP (2'-4')
(D) - 18" SOLID WHITE	(P) - RPM BI-DIRECTIONAL AMBER/AMBER
(E) - 24" SOLID WHITE	(R) - FDP WHITE
(F) - 6" SKIP WHITE TYP (10'-30')	(S) - FDP YELLOW
(G) - 6" SKIP WHITE TYP (6'-10')	(T) - RPM BI-DIRECTIONAL WHITE/RED
(H) - 6" SKIP WHITE TYP (2'-4')	(U) - RPM BI-DIRECTIONAL RED/YELLOW
(I) - 6" SOLID YELLOW	
(J) - 18" SOLID YELLOW	
(K) - 6" DOUBLE YELLOW	

HSQ GROUP, LLC.
 Engineers · Planners · Surveyors
 1001 Yamato Road, Suite 105
 Boca Raton, Florida 33431 · 561.392.0221
 C26258 · LB7924

Seal:
 NOUR SHEHADEH
 PE # 48307

No.	Revisions	By	Date


PALM BEACH COUNTY
 ENGINEERING AND PUBLIC WORKS
 ROADWAY PRODUCTION
 P.O. BOX 21229, WEST PALM BEACH, FLORIDA

SCALE:
 APPROVED:
 DRAWN:
 CHECKED:
 DATE:


**SIGNING AND PAVEMENT
 MARKING PLAN**

SHEET: S-25
 OF: S-34
 PROJECT NO.
 2021827

Z:\Projects\2022\20101-AUSTRALIAN AVENUE\20101\signing\Plans\p019.dgn

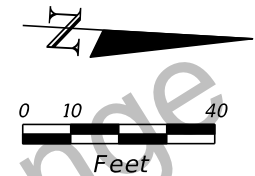

R2-1
30" X 36"

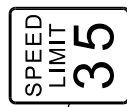

EXIST. TO BE REMOVED



EXIST. TO BE RELOCATED



EXIST. TO BE RELOCATED

EXIST. TO BE REMOVED



+91.48
36.00' (LT)

+80.53
42.00' (LT)

+78.79
42.00' (LT)

EXIST. R/W LINE

+44.12
36.00' (LT)

+50.25
10.00' (LT)

STA 413+69.24

STA 409+85.60

AUSTRALIAN AVE

MATCH LINE 409+30.00

MATCH LINE 414+90.00

410

411

412

413

414

+22.81
10.00' (RT)

+78.79
10.00' (RT)

+74.91
32.00' (RT)


+67.86
10.00' (LT)

+66.97
32.00' (RT)


+33.65
62.98' (RT)



EXIST. TO BE REMOVED

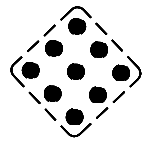

EXIST. TO BE REMOVED

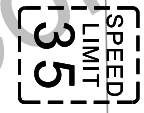

EXIST. TO BE REMOVED



EXIST. TO BE RELOCATED

STRIPING KEY

- (A) - 6" SOLID WHITE
- (B) - 8" SOLID WHITE
- (C) - 12" SOLID WHITE
- (D) - 18" SOLID WHITE
- (E) - 24" SOLID WHITE
- (F) - 6" SKIP WHITE TYP (10'-30')
- (G) - 6" SKIP WHITE TYP (6'-10')
- (H) - 6" SKIP WHITE TYP (2'-4')
- (I) - 6" SOLID YELLOW
- (J) - 18" SOLID YELLOW
- (K) - 6" DOUBLE YELLOW
- (L) - 6" SKIP YELLOW TYP (10'-30')
- (M) - 6" SKIP YELLOW TYP (6'-10')
- (N) - 6" SKIP YELLOW TYP (2'-4')
- (P) - RPM BI-DIRECTIONAL AMBER/AMBER
- (R) - FDP WHITE
- (S) - FDP YELLOW
- (T) - RPM BI-DIRECTIONAL WHITE/RED
- (U) - RPM BI-DIRECTIONAL RED/YELLOW

HSQ GROUP, LLC.
Engineers · Planners · Surveyors
1001 Yamato Road, Suite 105
Boca Raton, Florida 33431 · 561.392.0221
C26258 · LB7924

Seal:
NOUR SHEHADEH
PE # 48307

No.	Revisions	By	Date



PALM BEACH COUNTY
ENGINEERING AND PUBLIC WORKS
ROADWAY PRODUCTION
P.O. BOX 21229, WEST PALM BEACH, FLORIDA

SCALE:
APPROVED:
DRAWN:
CHECKED:
DATE:

SIGNING AND PAVEMENT MARKING PLAN

SHEET: S-26
OF: S-34
PROJECT NO.
2021827

Z:\Projects\2022\220101-AUSTRALIAN AVENUE\220101\signing\Plans\p020.dgn

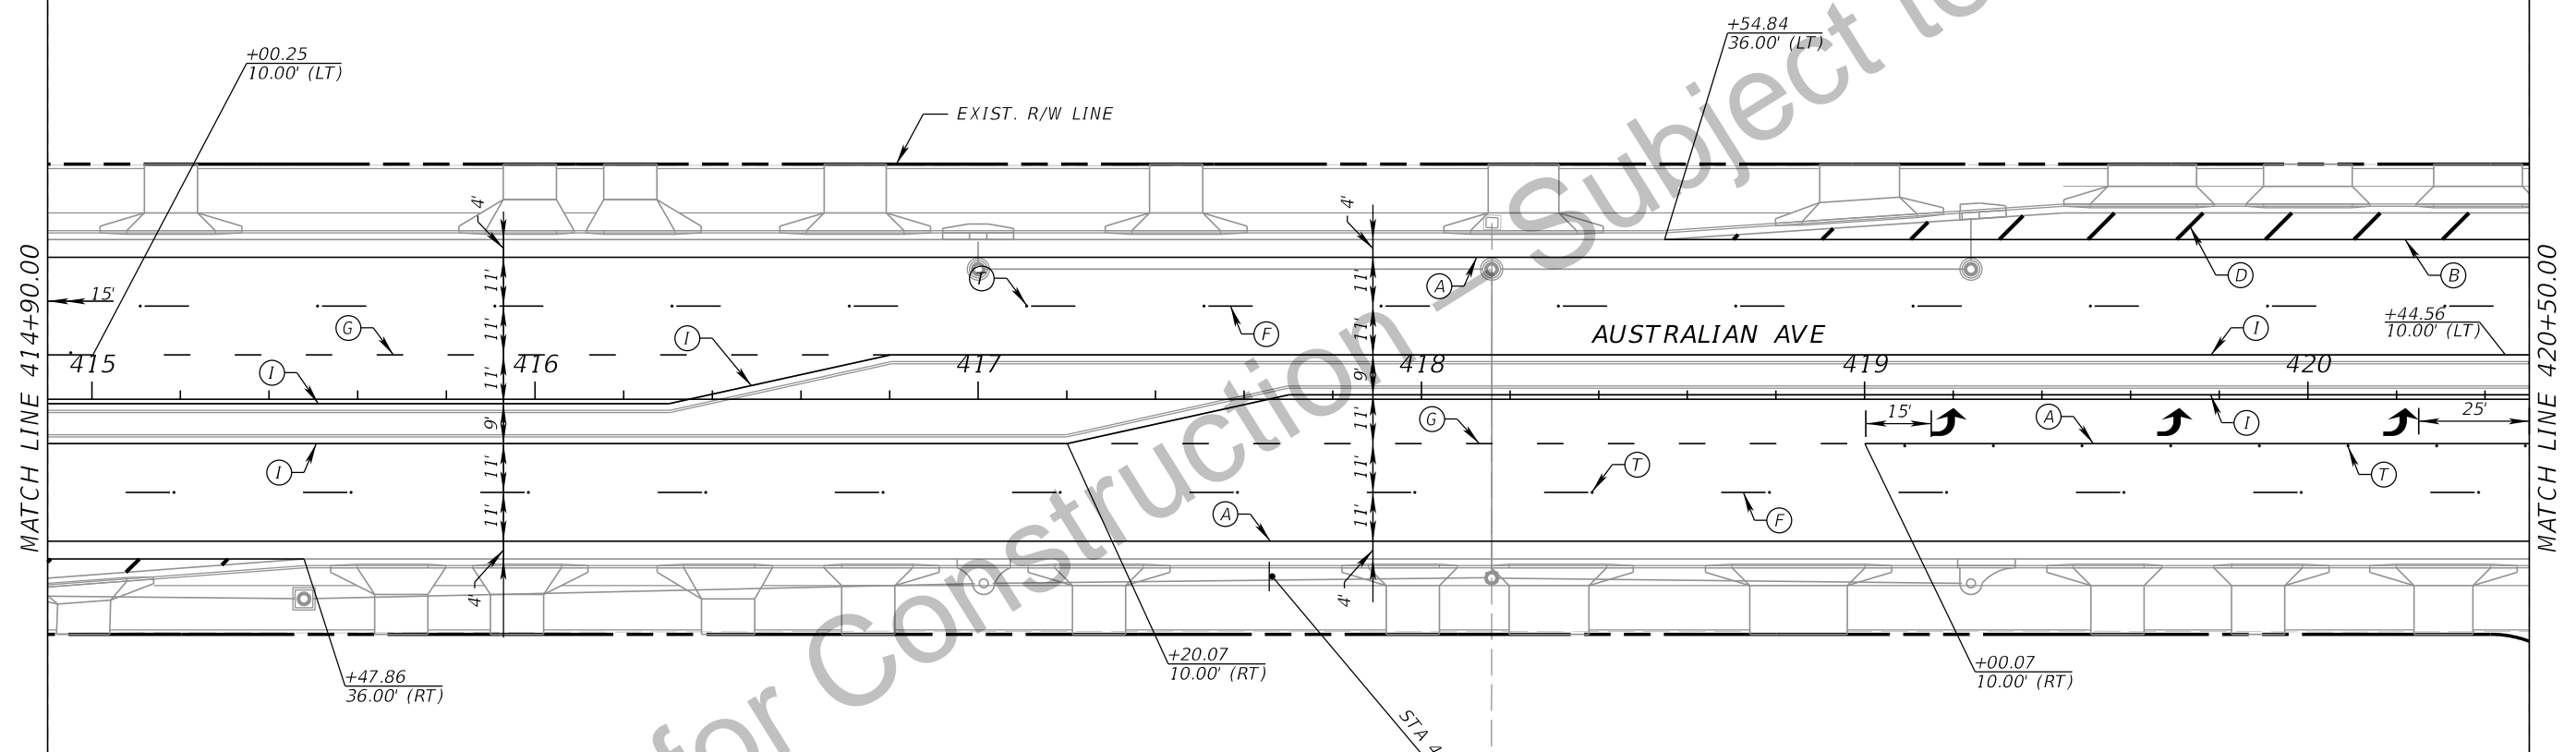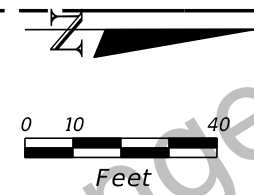

STRIPING KEY

- | | |
|-----------------------------------|--------------------------------------|
| (A) - 6" SOLID WHITE | (L) - 6" SKIP YELLOW TYP (10'-30') |
| (B) - 8" SOLID WHITE | (M) - 6" SKIP YELLOW TYP (6'-10') |
| (C) - 12" SOLID WHITE | (N) - 6" SKIP YELLOW TYP (2'-4') |
| (D) - 18" SOLID WHITE | (P) - RPM BI-DIRECTIONAL AMBER/AMBER |
| (E) - 24" SOLID WHITE | (R) - FDP WHITE |
| (F) - 6" SKIP WHITE TYP (10'-30') | (S) - FDP YELLOW |
| (G) - 6" SKIP WHITE TYP (6'-10') | (T) - RPM BI-DIRECTIONAL WHITE/RED |
| (H) - 6" SKIP WHITE TYP (2'-4') | (U) - RPM BI-DIRECTIONAL RED/YELLOW |
| (I) - 6" SOLID YELLOW | |
| (J) - 18" SOLID YELLOW | |
| (K) - 6" DOUBLE YELLOW | |



HSQ GROUP, LLC.
 Engineers · Planners · Surveyors
 1001 Yamato Road, Suite 105
 Boca Raton, Florida 33431 · 561.392.0221
 C26258 · LB7924

Seal:
 NOUR SHEHADEH
 PE # 48307

No.	Revisions	By	Date


PALM BEACH COUNTY
 ENGINEERING AND PUBLIC WORKS
 ROADWAY PRODUCTION
 P.O. BOX 21229, WEST PALM BEACH, FLORIDA

SCALE:
 APPROVED:
 DRAWN:
 CHECKED:
 DATE:


SIGNING AND PAVEMENT MARKING PLAN

SHEET: S-27
 OF: S-34
 PROJECT NO. 2021827


Z:\Projects\2022\202101-AUSTRALIAN AVENUE\220101\signing\Plans\p021.dgn

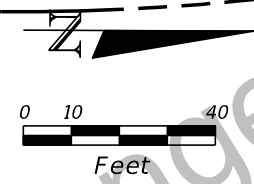

EXIST. TO BE REMOVED

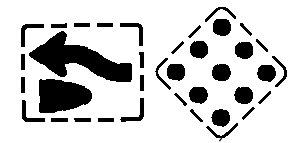

EXIST. TO BE RELOCATED

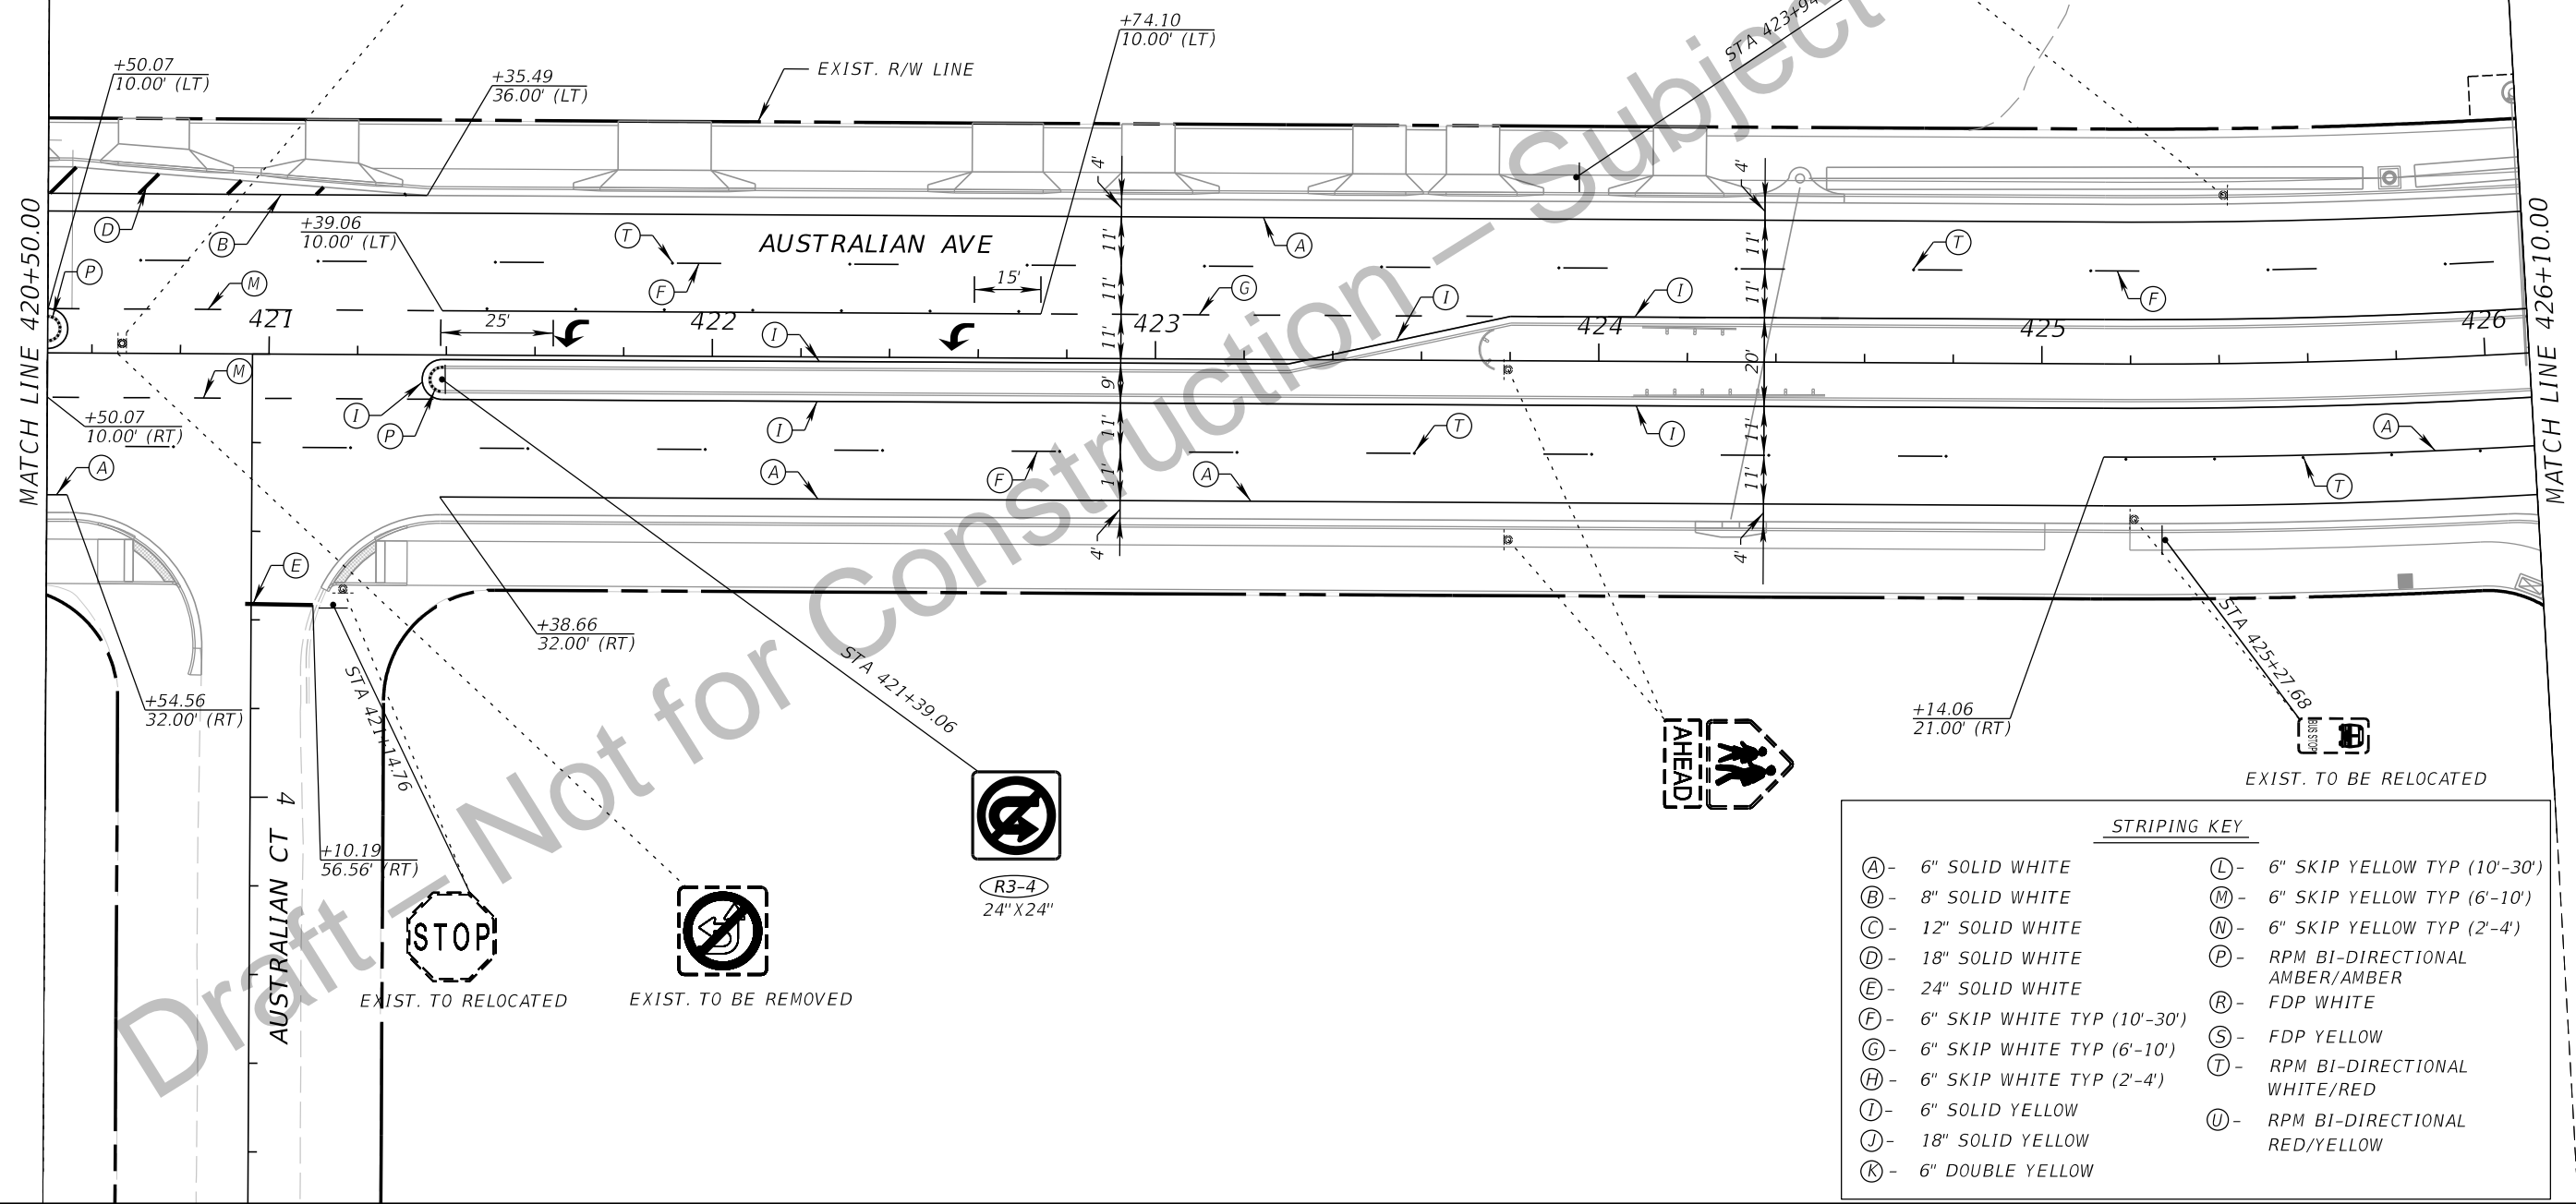

STRIPING KEY	
(A) - 6" SOLID WHITE	(L) - 6" SKIP YELLOW TYP (10'-30')
(B) - 8" SOLID WHITE	(M) - 6" SKIP YELLOW TYP (6'-10')
(C) - 12" SOLID WHITE	(N) - 6" SKIP YELLOW TYP (2'-4')
(D) - 18" SOLID WHITE	(P) - RPM BI-DIRECTIONAL AMBER/AMBER
(E) - 24" SOLID WHITE	(R) - FDP WHITE
(F) - 6" SKIP WHITE TYP (10'-30')	(S) - FDP YELLOW
(G) - 6" SKIP WHITE TYP (6'-10')	(T) - RPM BI-DIRECTIONAL WHITE/RED
(H) - 6" SKIP WHITE TYP (2'-4')	(U) - RPM BI-DIRECTIONAL RED/YELLOW
(I) - 6" SOLID YELLOW	
(J) - 18" SOLID YELLOW	
(K) - 6" DOUBLE YELLOW	

HSQ GROUP, LLC.
 Engineers · Planners · Surveyors
 1001 Yamato Road, Suite 105
 Boca Raton, Florida 33431 · 561.392.0221
 C26258 · LB7924

Seal:
 NOUR SHEHADEH
 PE # 48307

No.	Revisions	By	Date



PALM BEACH COUNTY
 ENGINEERING AND PUBLIC WORKS
 ROADWAY PRODUCTION
 P.O. BOX 21229, WEST PALM BEACH, FLORIDA

SCALE:
 APPROVED:
 DRAWN:
 CHECKED:
 DATE:

SIGNING AND PAVEMENT MARKING PLAN







SHEET: S-28
 OF: S-34
 PROJECT NO. 2021827

Z:\Projects\2022\220101-AUSTRALIAN AVENUE\220101\Signing\Plans\p022.dgn

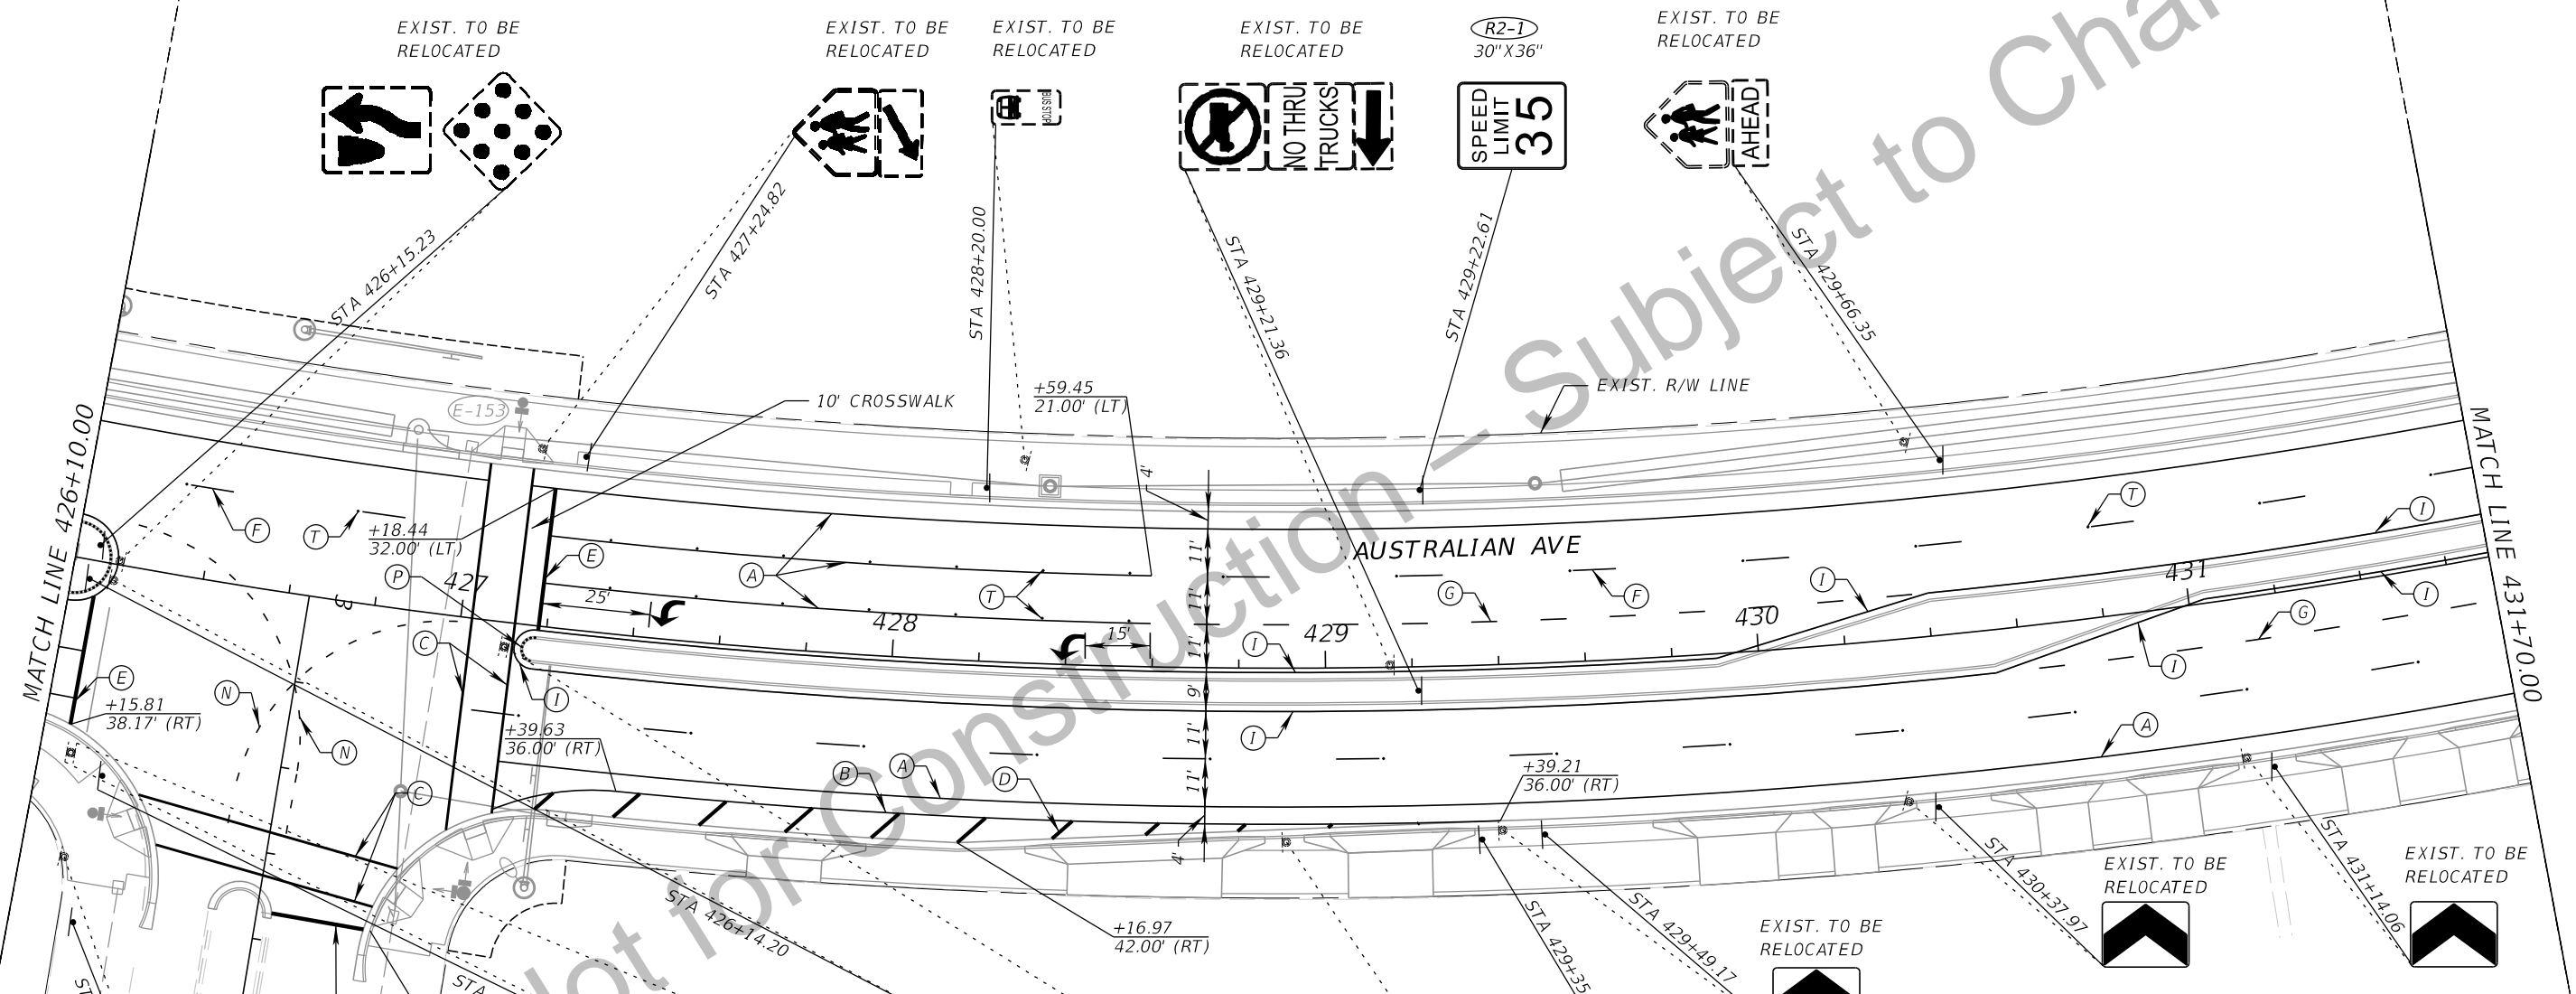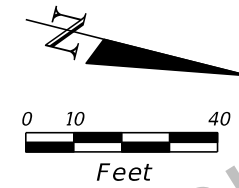

STRIPING KEY

(A) - 6" SOLID WHITE	(L) - 6" SKIP YELLOW TYP (10'-30')
(B) - 8" SOLID WHITE	(M) - 6" SKIP YELLOW TYP (6'-10')
(C) - 12" SOLID WHITE	(N) - 6" SKIP YELLOW TYP (2'-4')
(D) - 18" SOLID WHITE	(P) - RPM BI-DIRECTIONAL AMBER/AMBER
(E) - 24" SOLID WHITE	(R) - FDP WHITE
(F) - 6" SKIP WHITE TYP (10'-30')	(S) - FDP YELLOW
(G) - 6" SKIP WHITE TYP (6'-10')	(T) - RPM BI-DIRECTIONAL WHITE/RED
(H) - 6" SKIP WHITE TYP (2'-4')	(U) - RPM BI-DIRECTIONAL RED/YELLOW
(I) - 6" SOLID YELLOW	
(J) - 18" SOLID YELLOW	
(K) - 6" DOUBLE YELLOW	

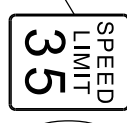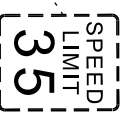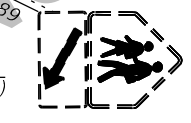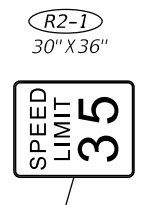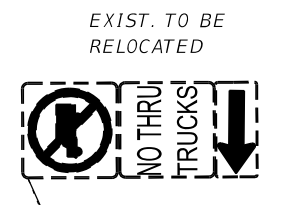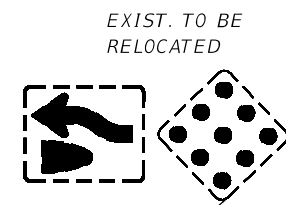

HSQ GROUP, LLC.
 Engineers · Planners · Surveyors
 1001 Yamato Road, Suite 105
 Boca Raton, Florida 33431 · 561.392.0221
 C26258 · LB7924

Seal:
 NOUR SHEHADEH
 PE# 48307

No.	Revisions	By	Date



PALM BEACH COUNTY
 ENGINEERING AND PUBLIC WORKS
 ROADWAY PRODUCTION
 P.O. BOX 21229, WEST PALM BEACH, FLORIDA

SCALE:
 APPROVED:
 DRAWN:
 CHECKED:
 DATE:

SIGNING AND PAVEMENT MARKING PLAN


SHEET: S-29
 OF: S-34
 PROJECT NO. 2021827

Z:\Projects\2022\220101-AUSTRALIAN AVENUE\220101\signing\Plans\p023.dgn

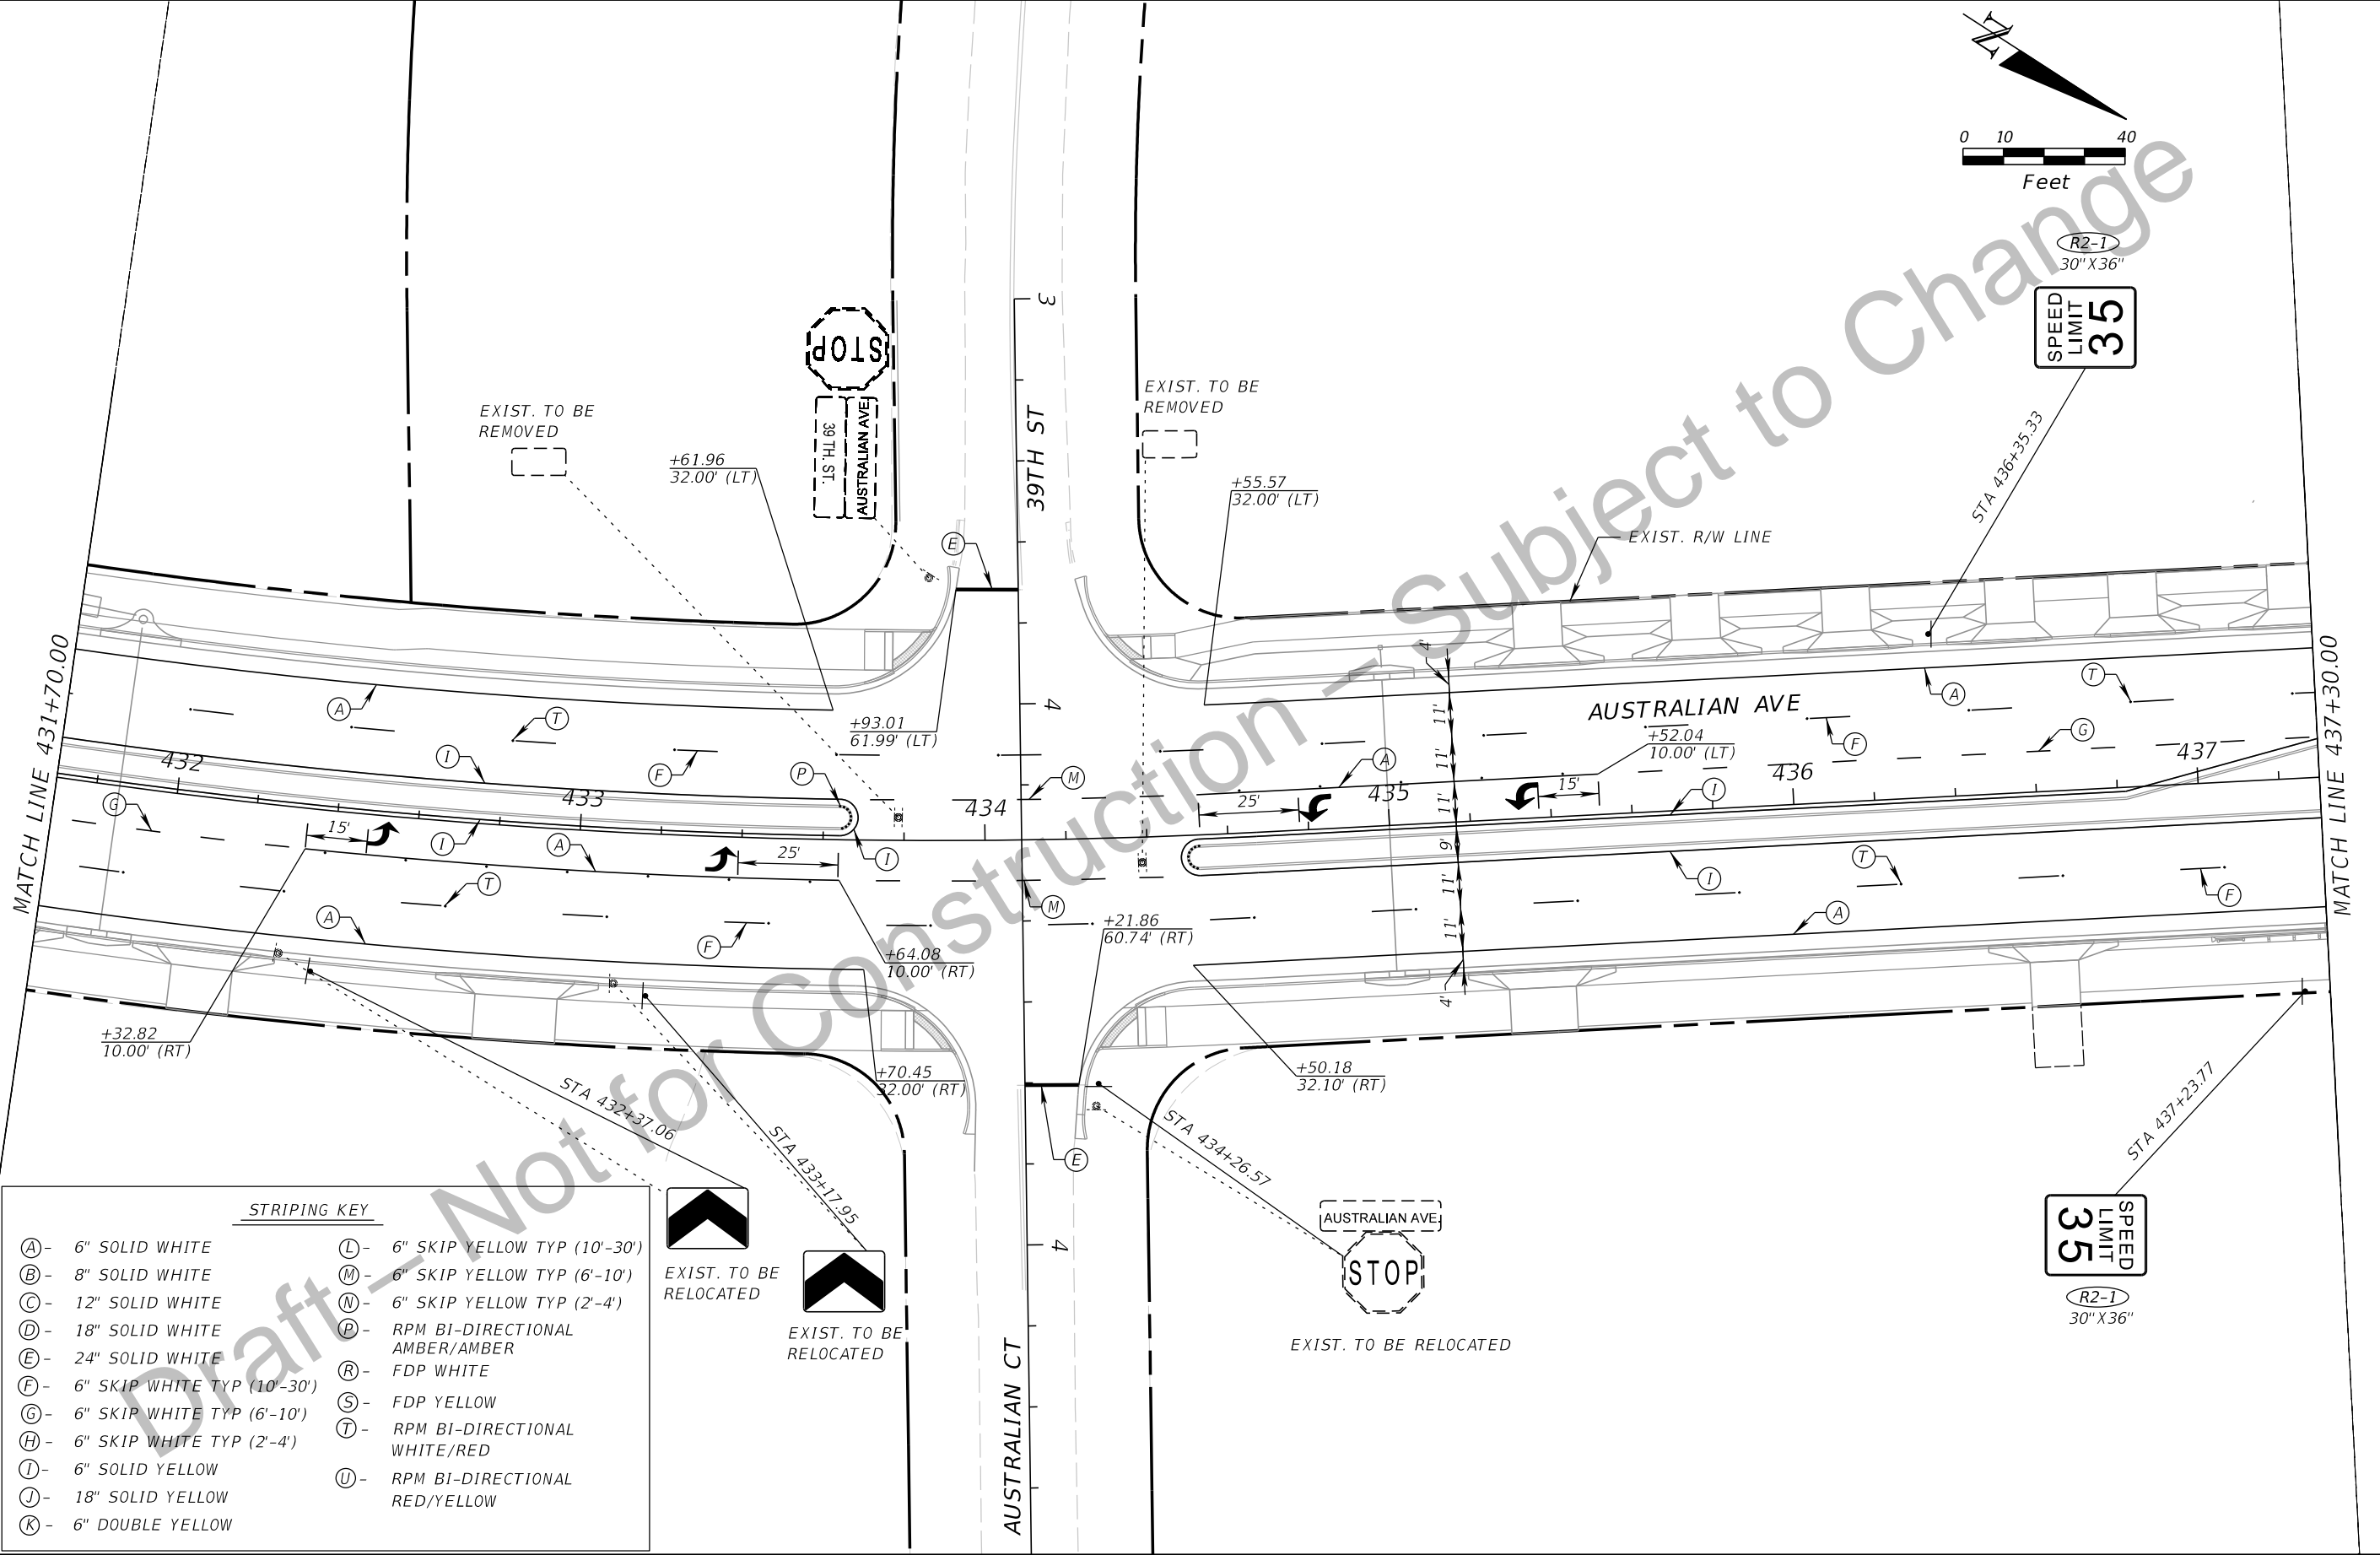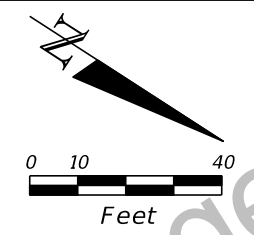

STRIPING KEY

- | | |
|-----------------------------------|--------------------------------------|
| (A) - 6" SOLID WHITE | (L) - 6" SKIP YELLOW TYP (10'-30') |
| (B) - 8" SOLID WHITE | (M) - 6" SKIP YELLOW TYP (6'-10') |
| (C) - 12" SOLID WHITE | (N) - 6" SKIP YELLOW TYP (2'-4') |
| (D) - 18" SOLID WHITE | (P) - RPM BI-DIRECTIONAL AMBER/AMBER |
| (E) - 24" SOLID WHITE | (R) - FDP WHITE |
| (F) - 6" SKIP WHITE TYP (10'-30') | (S) - FDP YELLOW |
| (G) - 6" SKIP WHITE TYP (6'-10') | (T) - RPM BI-DIRECTIONAL WHITE/RED |
| (H) - 6" SKIP WHITE TYP (2'-4') | (U) - RPM BI-DIRECTIONAL RED/YELLOW |
| (I) - 6" SOLID YELLOW | |
| (J) - 18" SOLID YELLOW | |
| (K) - 6" DOUBLE YELLOW | |

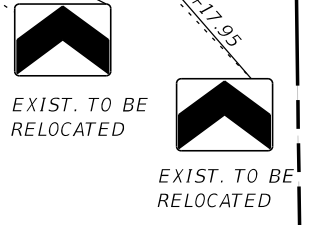

MATCH LINE 431+70.00

MATCH LINE 437+30.00

HSQ GROUP, LLC.
 Engineers · Planners · Surveyors
 1001 Yamato Road, Suite 105
 Boca Raton, Florida 33431 · 561.392.0221
 C26258 · LB7924

Seal:
 NOUR SHEHADEH
 PE# 48307

No.	Revisions	By	Date



PALM BEACH COUNTY
 ENGINEERING AND PUBLIC WORKS
 ROADWAY PRODUCTION
 P.O. BOX 21229, WEST PALM BEACH, FLORIDA

SCALE:
 APPROVED:
 DRAWN:
 CHECKED:
 DATE:

SIGNING AND PAVEMENT MARKING PLAN

SHEET: S-30
 OF: S-34
 PROJECT NO. 2021827

Z:\Projects\2022\20101-AUSTRALIAN AVENUE\20101\signing\Plans\p024.dgn

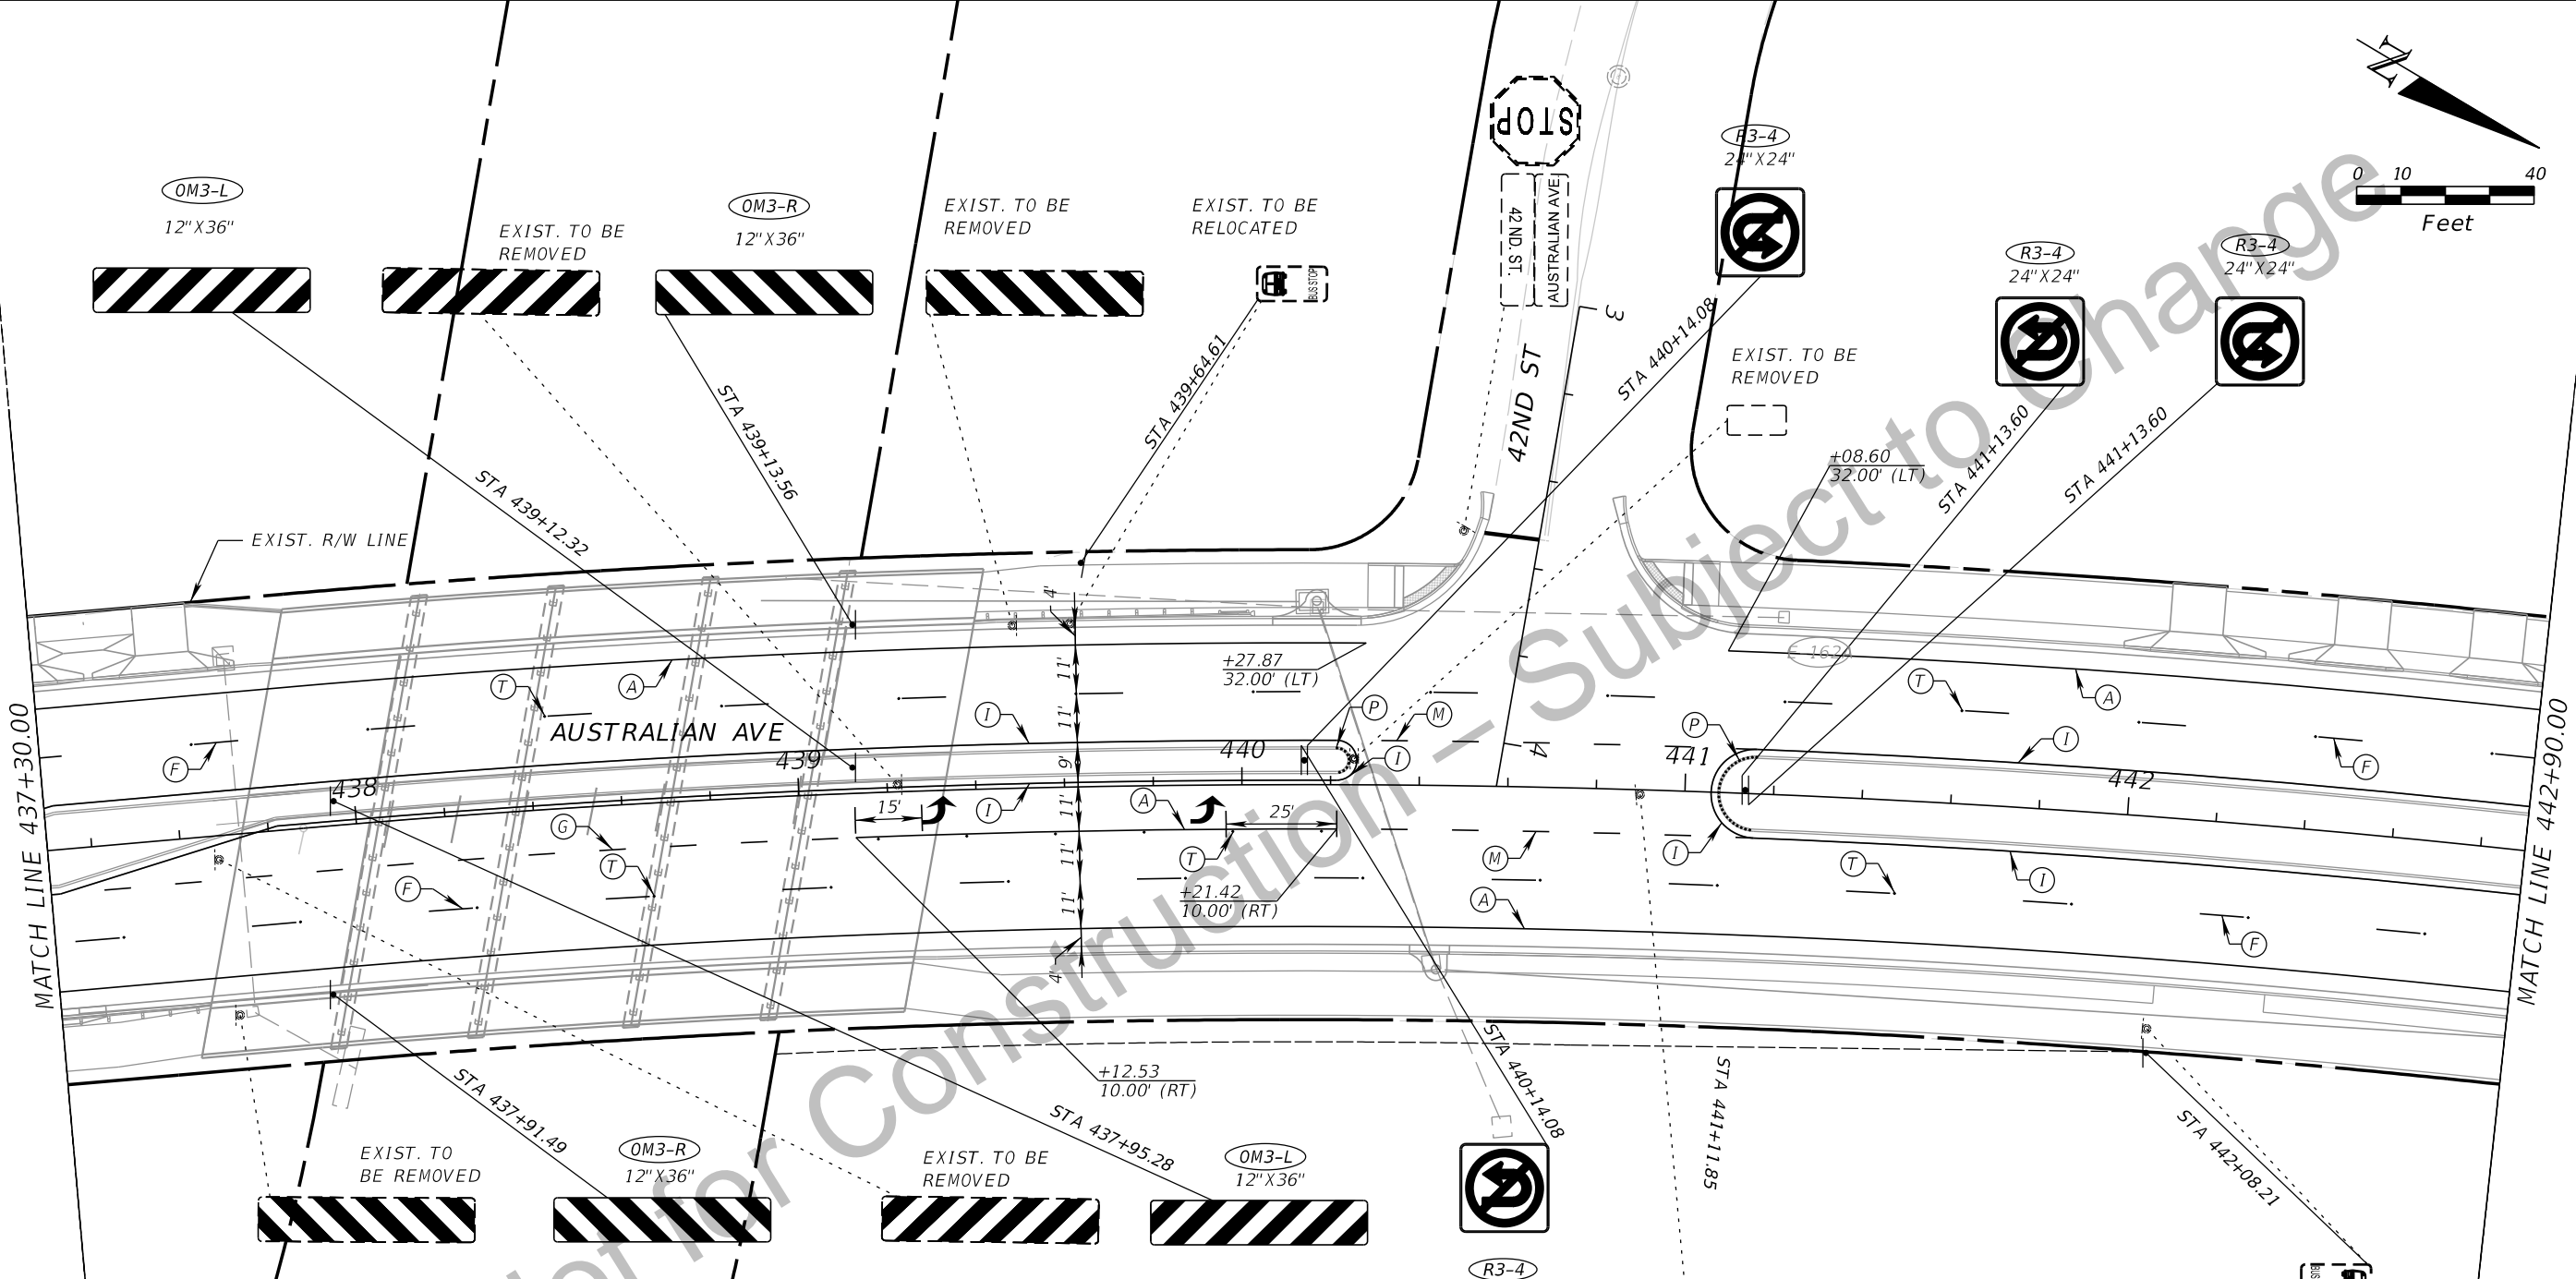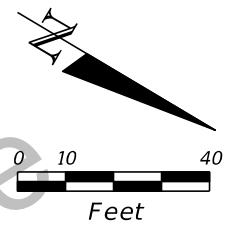

STRIPING KEY

(A) - 6" SOLID WHITE	(L) - 6" SKIP YELLOW TYP (10'-30')
(B) - 8" SOLID WHITE	(M) - 6" SKIP YELLOW TYP (6'-10')
(C) - 12" SOLID WHITE	(N) - 6" SKIP YELLOW TYP (2'-4')
(D) - 18" SOLID WHITE	(P) - RPM BI-DIRECTIONAL AMBER/AMBER
(E) - 24" SOLID WHITE	(R) - FDP WHITE
(F) - 6" SKIP WHITE TYP (10'-30')	(S) - FDP YELLOW
(G) - 6" SKIP WHITE TYP (6'-10')	(T) - RPM BI-DIRECTIONAL WHITE/RED
(H) - 6" SKIP WHITE TYP (2'-4')	(U) - RPM BI-DIRECTIONAL RED/YELLOW
(I) - 6" SOLID YELLOW	
(J) - 18" SOLID YELLOW	
(K) - 6" DOUBLE YELLOW	

HSQ GROUP, LLC.
 Engineers · Planners · Surveyors
 1001 Yamato Road, Suite 105
 Boca Raton, Florida 33431 · 561.392.0221
 C26258 · LB7924

Seal:
 NOUR SHEHADEH
 PE # 48307

No.	Revisions	By	Date


PALM BEACH COUNTY
 ENGINEERING AND PUBLIC WORKS
 ROADWAY PRODUCTION
 P.O. BOX 21229, WEST PALM BEACH, FLORIDA

SCALE:
 APPROVED:
 DRAWN:
 CHECKED:
 DATE:

SIGNING AND PAVEMENT MARKING PLAN

SHEET: S-31
 OF: S-34
 PROJECT NO. 2021827

Z:\Projects\2022\20101-AUSTRALIAN AVENUE\220101\signing\Plans\p025.dgn

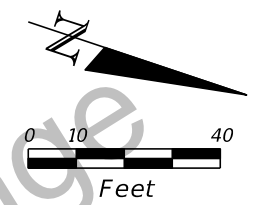


R2-1
30" X 36"
SPEED
LIMIT
35

STA 446+10.01

EXIST. R/W LINE

AUSTRALIAN AVE

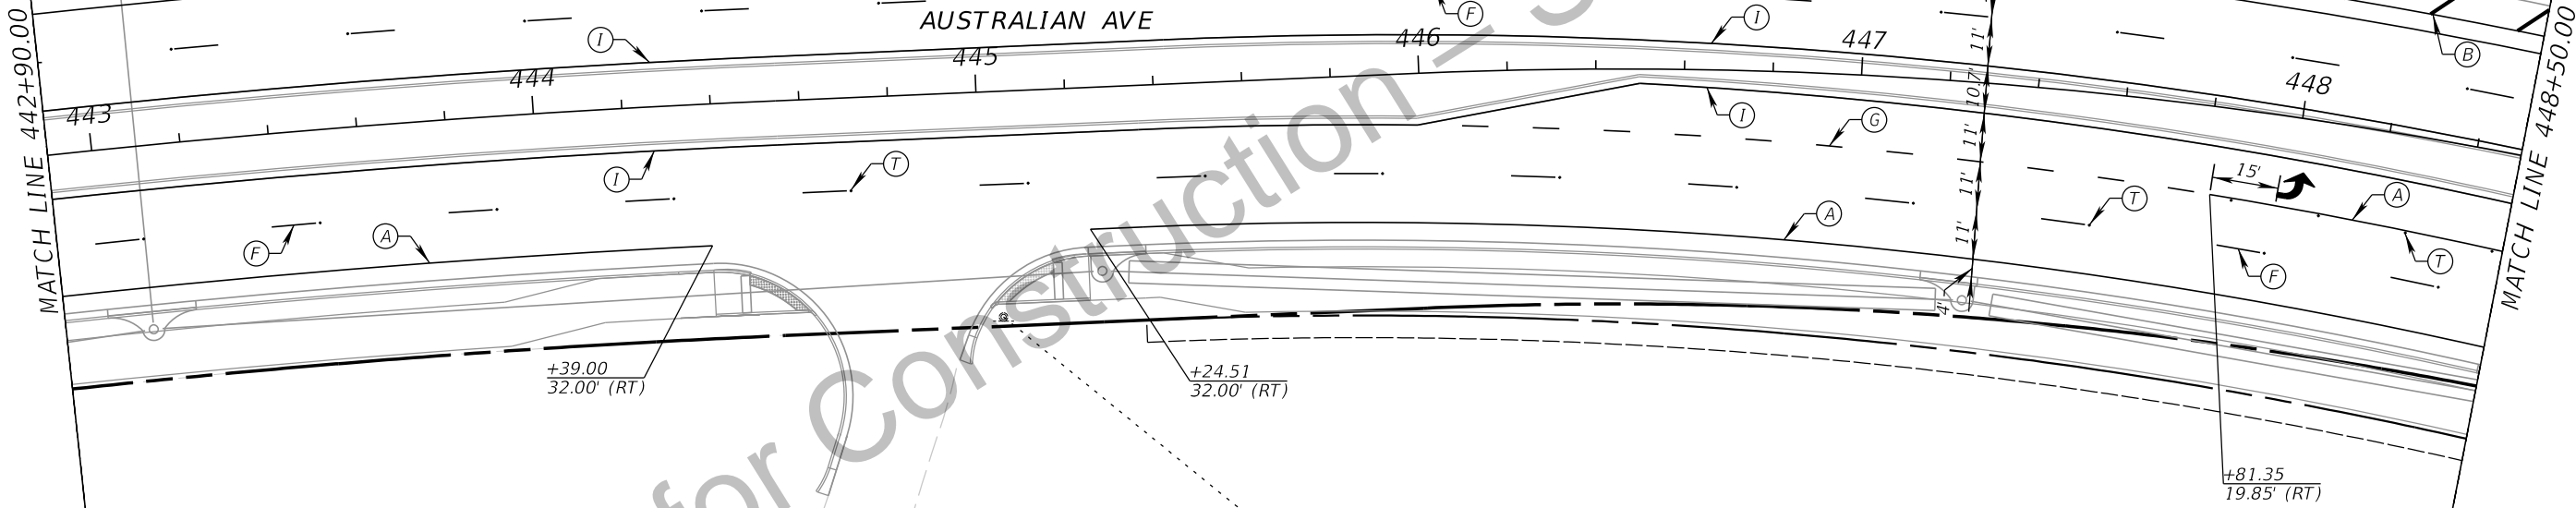

+39.00
32.00' (RT)

+24.51
32.00' (RT)

+81.35
19.85' (RT)

STRIPING KEY

- | | |
|-----------------------------------|--------------------------------------|
| (A) - 6" SOLID WHITE | (L) - 6" SKIP YELLOW TYP (10'-30') |
| (B) - 8" SOLID WHITE | (M) - 6" SKIP YELLOW TYP (6'-10') |
| (C) - 12" SOLID WHITE | (N) - 6" SKIP YELLOW TYP (2'-4') |
| (D) - 18" SOLID WHITE | (P) - RPM BI-DIRECTIONAL AMBER/AMBER |
| (E) - 24" SOLID WHITE | (R) - FDP WHITE |
| (F) - 6" SKIP WHITE TYP (10'-30') | (S) - FDP YELLOW |
| (G) - 6" SKIP WHITE TYP (6'-10') | (T) - RPM BI-DIRECTIONAL WHITE/RED |
| (H) - 6" SKIP WHITE TYP (2'-4') | (U) - RPM BI-DIRECTIONAL RED/YELLOW |
| (I) - 6" SOLID YELLOW | |
| (J) - 18" SOLID YELLOW | |
| (K) - 6" DOUBLE YELLOW | |



HSQ GROUP, LLC.
Engineers · Planners · Surveyors
1001 Yamato Road, Suite 105
Boca Raton, Florida 33431 · 561.392.0221
C26258 · LB7924

Seal:
NOUR SHEHADEH
PE # 48307

No.	Revisions	By	Date

PALM BEACH COUNTY
ENGINEERING AND PUBLIC WORKS
ROADWAY PRODUCTION
P.O. BOX 21229, WEST PALM BEACH, FLORIDA


SCALE:
APPROVED:
DRAWN:
CHECKED:
DATE:

SIGNING AND PAVEMENT MARKING PLAN

SHEET: S-32
OF: S-34
PROJECT NO. 2021827

Z:\Projects\2022\220101-AUSTRALIAN AVENUE\220101\signing\Plans\p026.dgn

EXIST. TO BE RELOCATED

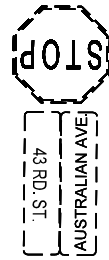

AUSTRALIAN AVE
43 RD. ST




+13.35
28.06' (LT)

EXIST. TO BE RELOCATED



STA 450+17.99

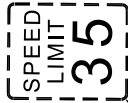

+24.49
29.00' (LT)



+06.48
22.83' (LT)

+89.56
26.93' (LT)

STA 449+36.28

43RD ST

+13.35
28.06' (LT)

AUSTRALIAN AVE

451

+17.90
2.00' (LT)

+24.49
29.00' (LT)

EXIST. R/W LINE

+54.27
40.00' (LT)

+04.53
29.31' (LT)

MATCH LINE 448+50.00

MATCH LINE 454+10.00

449

+42.00
57.16' (LT)

450

452

453

+91.82
2.00' (LT)

454

+01.68
48.00' (RT)

PROP. R/W LINE

+46.85
48.00' (RT)


STA 452+23.78

STA 452+90.26


STA 453+54.69

STRIPING KEY

- (A) - 6" SOLID WHITE
- (B) - 8" SOLID WHITE
- (C) - 12" SOLID WHITE
- (D) - 18" SOLID WHITE
- (E) - 24" SOLID WHITE
- (F) - 6" SKIP WHITE TYP (10'-30')
- (G) - 6" SKIP WHITE TYP (6'-10')
- (H) - 6" SKIP WHITE TYP (2'-4')
- (I) - 6" SOLID YELLOW
- (J) - 18" SOLID YELLOW
- (K) - 6" DOUBLE YELLOW
- (L) - 6" SKIP YELLOW TYP (10'-30')
- (M) - 6" SKIP YELLOW TYP (6'-10')
- (N) - 6" SKIP YELLOW TYP (2'-4')
- (P) - RPM BI-DIRECTIONAL AMBER/AMBER
- (R) - FDP WHITE
- (S) - FDP YELLOW
- (T) - RPM BI-DIRECTIONAL WHITE/RED
- (U) - RPM BI-DIRECTIONAL RED/YELLOW

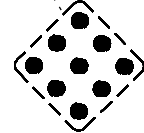

EXIST. TO BE REMOVED

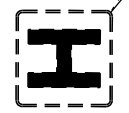

EXIST. TO BE RELOCATED



EXIST. TO BE RELOCATED



EXIST. TO BE RELOCATED

HSQ GROUP, LLC.
 Engineers · Planners · Surveyors
 1001 Yamato Road, Suite 105
 Boca Raton, Florida 33431 · 561.392.0221
 C26258 · LB7924

Seal:
 NOUR SHEHADEH
 PE# 48307

No.	Revisions	By	Date

PALM BEACH COUNTY
 ENGINEERING AND PUBLIC WORKS
 ROADWAY PRODUCTION
 P.O. BOX 21229, WEST PALM BEACH, FLORIDA






SCALE:
 APPROVED:
 DRAWN:
 CHECKED:
 DATE:

SIGNING AND PAVEMENT MARKING PLAN

SHEET: S-33
 OF: S-34
 PROJECT NO. 2021827

Draft - Not for Construction - Subject to Change

Z:\Projects\2022\220101-AUSTRALIAN AVENUE\220101\signing\Plansp027.dgn

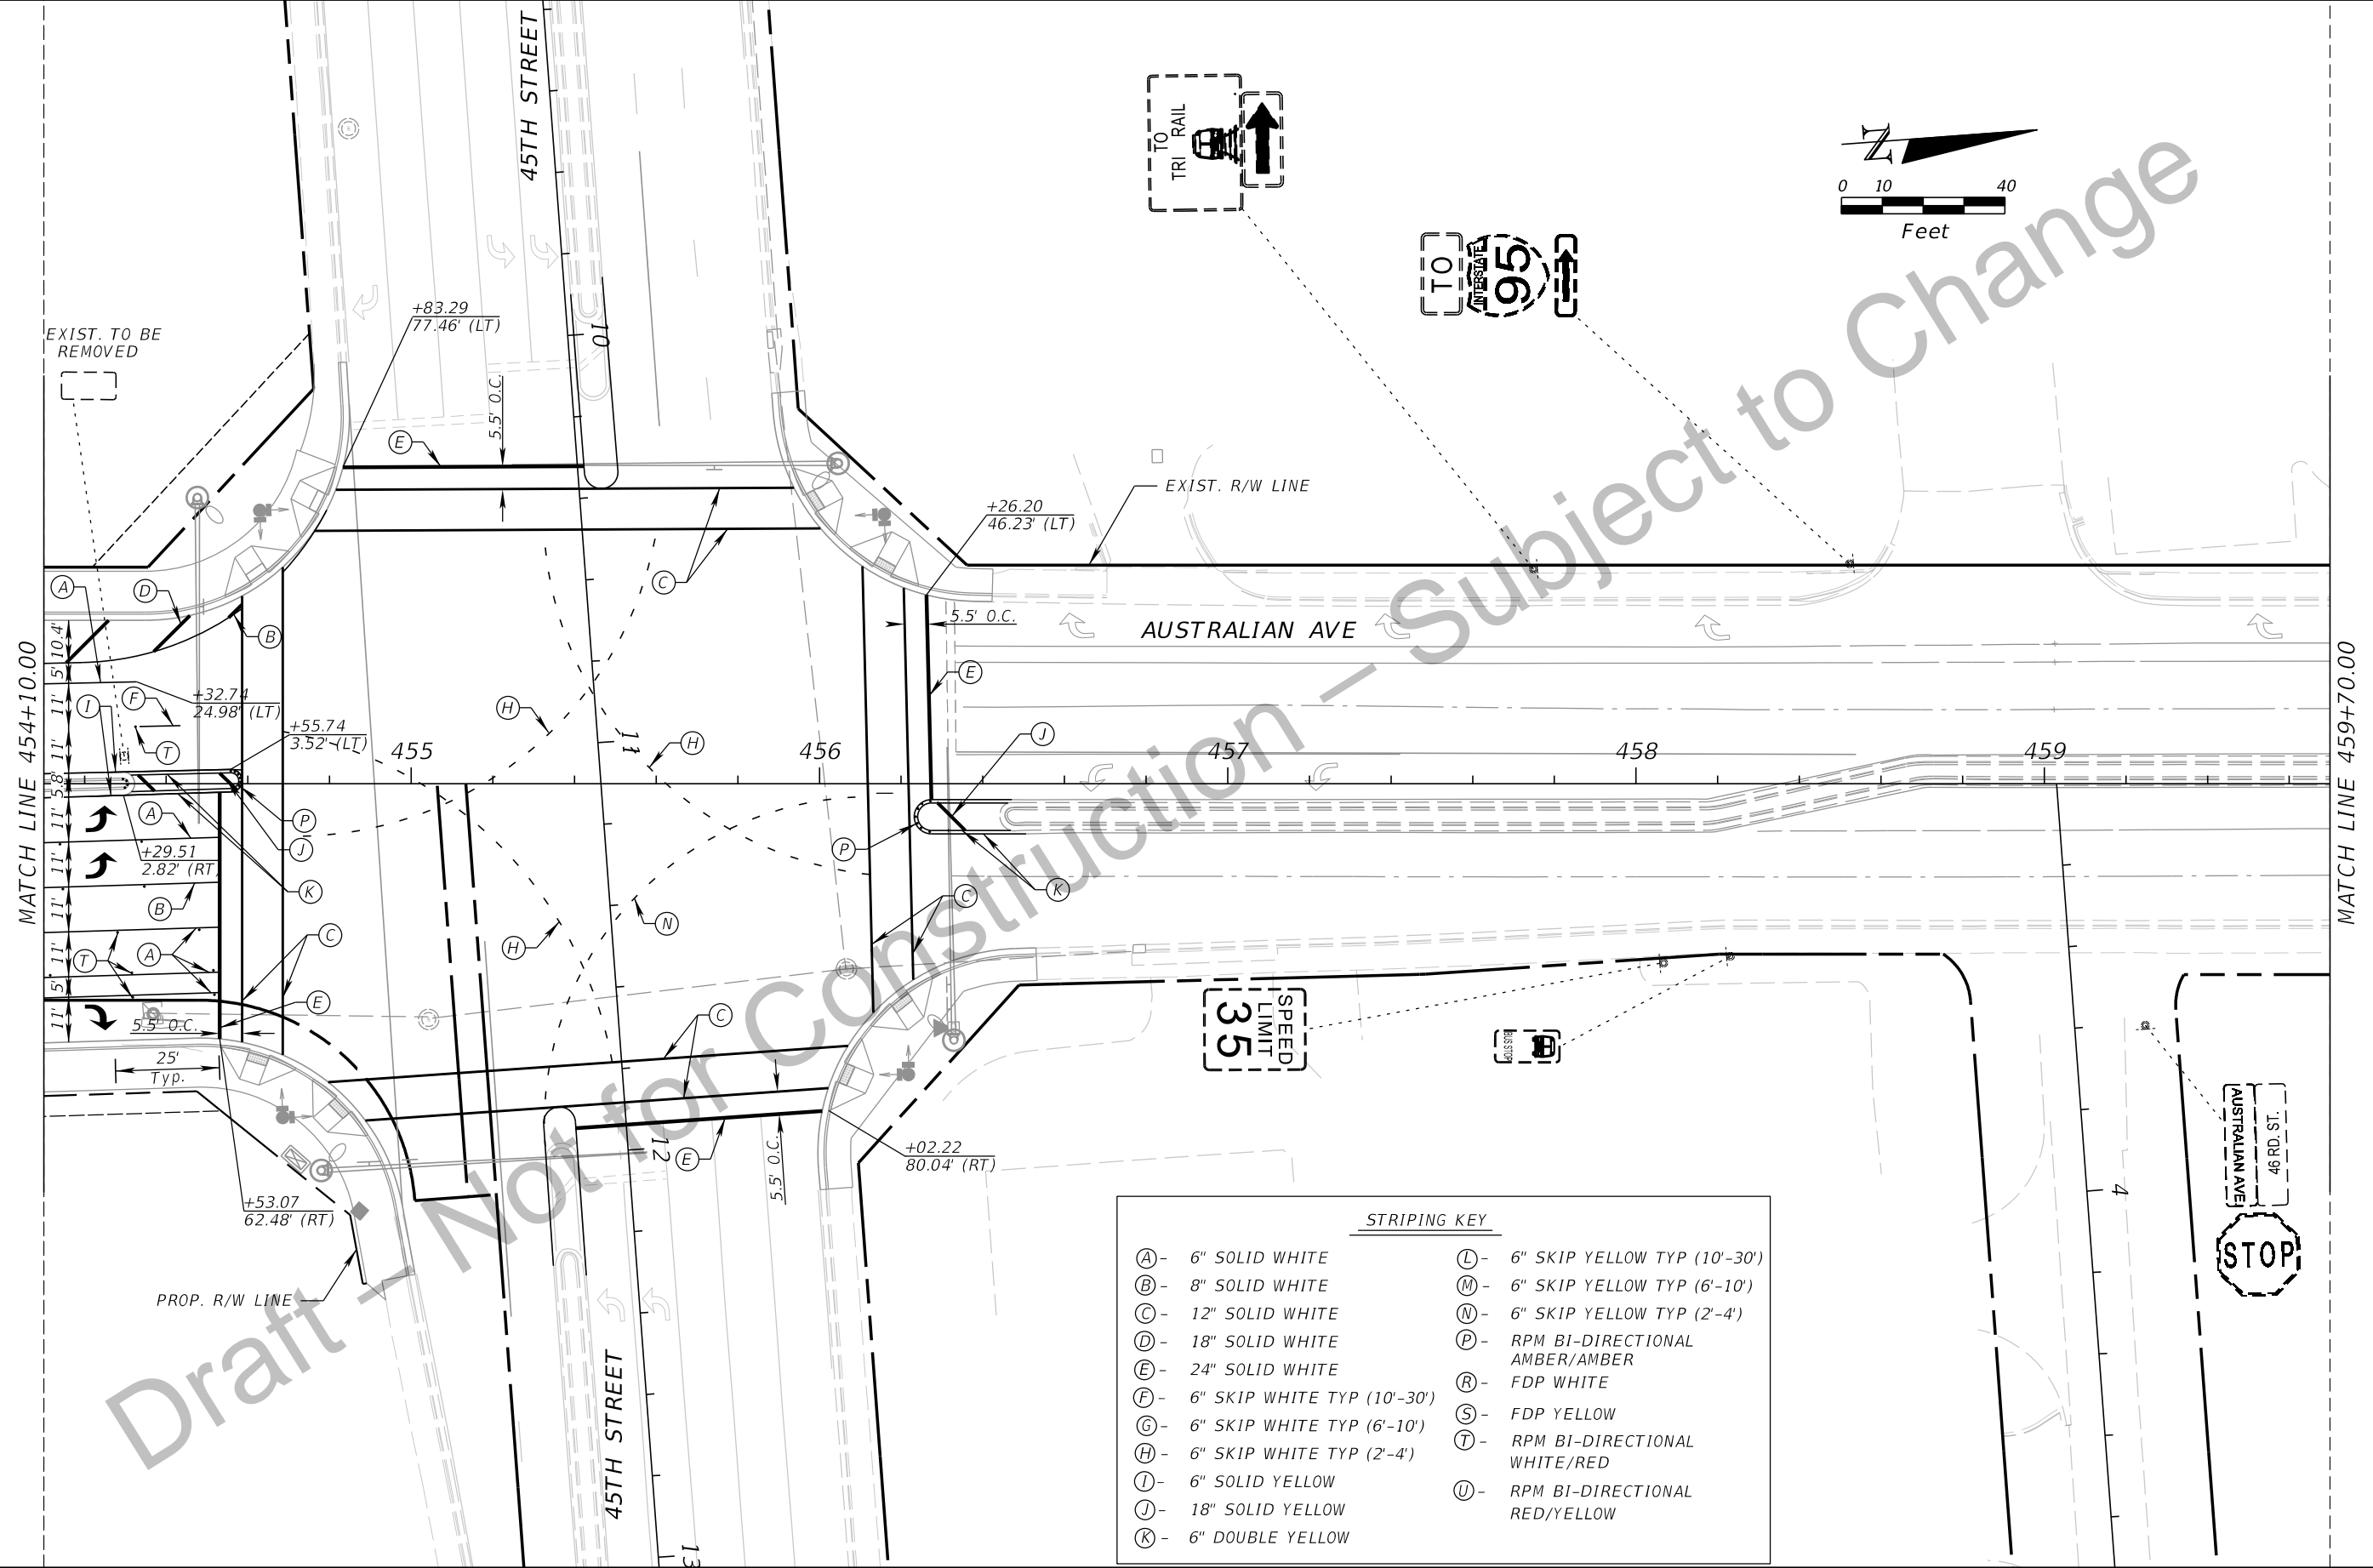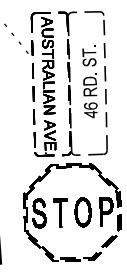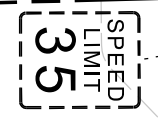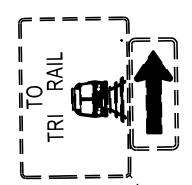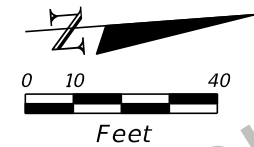

STRIPING KEY

(A) - 6" SOLID WHITE	(L) - 6" SKIP YELLOW TYP (10'-30')
(B) - 8" SOLID WHITE	(M) - 6" SKIP YELLOW TYP (6'-10')
(C) - 12" SOLID WHITE	(N) - 6" SKIP YELLOW TYP (2'-4')
(D) - 18" SOLID WHITE	(P) - RPM BI-DIRECTIONAL AMBER/AMBER
(E) - 24" SOLID WHITE	(R) - FDP WHITE
(F) - 6" SKIP WHITE TYP (10'-30')	(S) - FDP YELLOW
(G) - 6" SKIP WHITE TYP (6'-10')	(T) - RPM BI-DIRECTIONAL WHITE/RED
(H) - 6" SKIP WHITE TYP (2'-4')	(U) - RPM BI-DIRECTIONAL RED/YELLOW
(I) - 6" SOLID YELLOW	
(J) - 18" SOLID YELLOW	
(K) - 6" DOUBLE YELLOW	

MATCH LINE 454+10.00

MATCH LINE 459+70.00

HSQ GROUP, LLC.
 Engineers · Planners · Surveyors
 1001 Yamato Road, Suite 105
 Boca Raton, Florida 33431 · 561.392.0221
 C26258 · LB7924

Seal:
 NOUR SHEHADEH
 PE# 48307

No.	Revisions	By	Date

PALM BEACH COUNTY
 ENGINEERING AND PUBLIC WORKS
 ROADWAY PRODUCTION
 P.O. BOX 21229, WEST PALM BEACH, FLORIDA

SCALE:
 APPROVED:
 DRAWN:
 CHECKED:
 DATE:

**SIGNING AND PAVEMENT
 MARKING PLAN**

SHEET: S-34
 OF: S-34
 PROJECT NO.
 2021827

Z:\Projects\2022\20101-AUSTRALIAN AVENUE\220101\signing\Plans\p028.dgn