



THESE DOCUMENTS ARE THE PRIVATE PROPERTY OF STOREMASTERS, LLC. UNAUTHORIZED USE OR DUPLICATION OF THESE DOCUMENTS IS PROHIBITED.

CHICAGO MARKET
4620 NORTH BROADWAY
CHICAGO, IL 60640

REFER TO FIXTURE PLANS, EQUIPMENT SCHEDULES, EQUIPMENT INSTALLATION SPECIFICATIONS AND CUT SHEETS FOR ALL EQUIPMENT. CONTACT OWNER, EQUIPMENT MANAGER AND ARCHITECT UPON ANY DISCREPANCIES IN PLANS AND CUT SHEETS PRIOR TO INSTALLATION.

ALL EQUIPMENT TO BE INSTALLED PER CURRENT HEALTH, FEDERAL, STATE AND LOCAL CODES.

ALL EQUIPMENT TO BE INSTALLED PER MANUFACTURER STANDARD SPECIFICATIONS

ALL EQUIPMENT AND MATERIAL TO BE APPROVED BY OWNER, EQUIPMENT MANAGER AND ARCHITECT PRIOR TO INSTALLATION.

GENERAL, FIRE PROTECTION, PLUMBING, REFRIGERATION, MECHANICAL AND ELECTRICAL CONTRACTORS TO COORDINATE ALL INSTALLATIONS AND SCHEDULE PRIOR TO INSTALLATION.


PENETRATIONS THROUGH WALLS OR ROOFS (STRUCTURAL AND NON-STRUCTURAL) TO BE APPROVED BY ARCHITECT AND/OR STRUCTURAL ENGINEER PRIOR TO COMMENCEMENT OF WORK. ARCHITECT/STRUCTURAL ENGINEER TO PROVIDE NECESSARY DETAILS, IF REQUIRED, FOR PENETRATIONS.

FURNISH	- MEANS TO SUPPLY AND DELIVER TO PROJECT SITE, READY FOR INSTALLATION.
SUPPLY AND FURNISH	- SHALL MEAN THE SAME.
INSTALL	- MEANS TO PLACE IN POSITION FOR SERVICE OR USE.
PROVIDE	- MEANS TO FURNISH AND INSTALL, COMPLETE AND READY FOR INTENDED USE.
DEMO	- MEANS TO REMOVE AND DISCARD UNLESS NOTED TO SAVE FOR FUTURE USE.


***** DISCLAIMER *****
THIS PLAN IS PROVIDED FOR REFERENCE AND CRITERIA SPECIFICATIONS ONLY. REFER TO DESIGN-BUILD CONTRACTOR OR ENGINEERED DRAWINGS FOR ANY AND ALL SIZES, LOCATIONS AND INSTALLATION OF REQUIREMENTS. IF ANY DISCREPANCIES ARISE BETWEEN THIS DRAWING AND ENGINEERED DOCUMENTS, NOTIFY AND CLARIFY ANY DISCREPANCY.

DESIGN-BUILD ELECTRICAL (EC), PLUMBING (PC), HVAC (HC), LOW VOLTAGE (LVC), FIRE PROTECTION (FPC), MECHANICAL (MC), AND REFRIGERATION (RFC) CONTRACTORS SHALL PROVIDE ALL DRAWINGS NECESSARY FOR THE PROJECT

ALL NOTES AND TAGS REPRESENTED BELOW ARE SPECIFIC TO SUPERMARKET EQUIPMENT REQUIREMENTS AND PROPRIETARY SYSTEMS. THEY ARE NOT INCLUSIVE OF A COMPLETE AND TOTAL BUILDING PROJECT DESIGN AND REQUIREMENTS. RESPECTIVE DESIGN-BUILD TRADES SHALL PROVIDE APPROPRIATE SYSTEMS IN ADDITION TO THE SCOPE AND SPECIFICATIONS ON THIS PLAN SHEET.

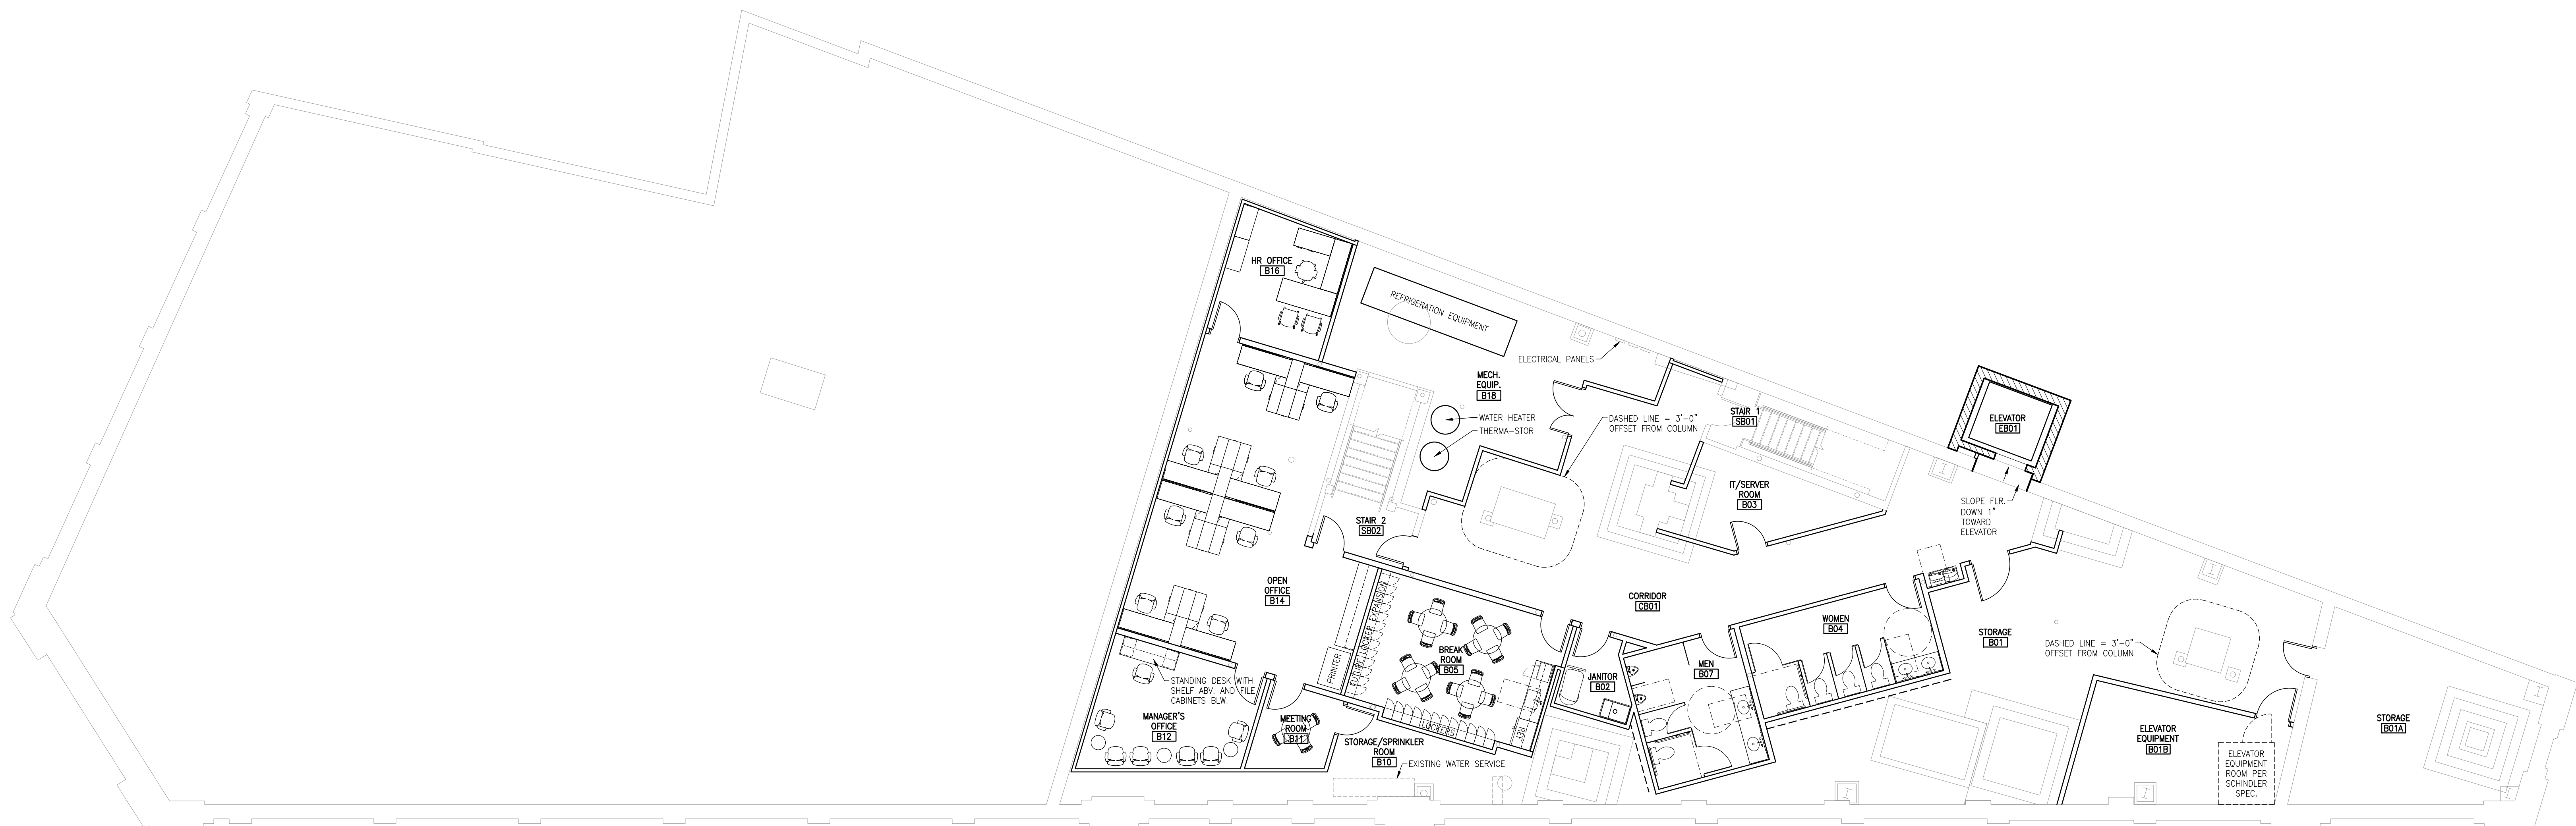

SCALE: 1/8" = 1'-0"

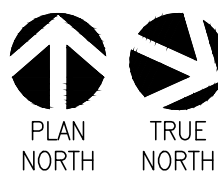[illegible]

BASEMENT
LABELED PLAN

SCG / NRM

DATE
08-18-2022

PROJECT

21-11497

Q102.0