

Heritage Wind Project

Town of Barre, Orleans County,  
New York


**Permit Modification**  
**Matter No. 21-00026**

Proposed Layout

- Collection Line
- Access Road
- Temporary Limits of Grading
- Permanent Limits of Grading
- Limit of Disturbance
- Facility Site

Wetland Impact Features

- Temporary Impact
- Temporary Fill
- Permanent Fill
- RAA Temporary Impact
- RAA Temporary Fill
- RAA Permanent Fill
- PEM Delineated Wetland
- PFO Delineated Wetland
- NYSDEC Regulated Adjacent Area

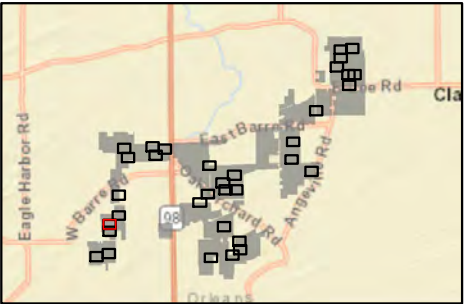


Sheet 31 of 34




0 25 50 100  
Feet

Prepared July 15, 2022  
Basemap: NYSDOP "2020" orthoimagery map service

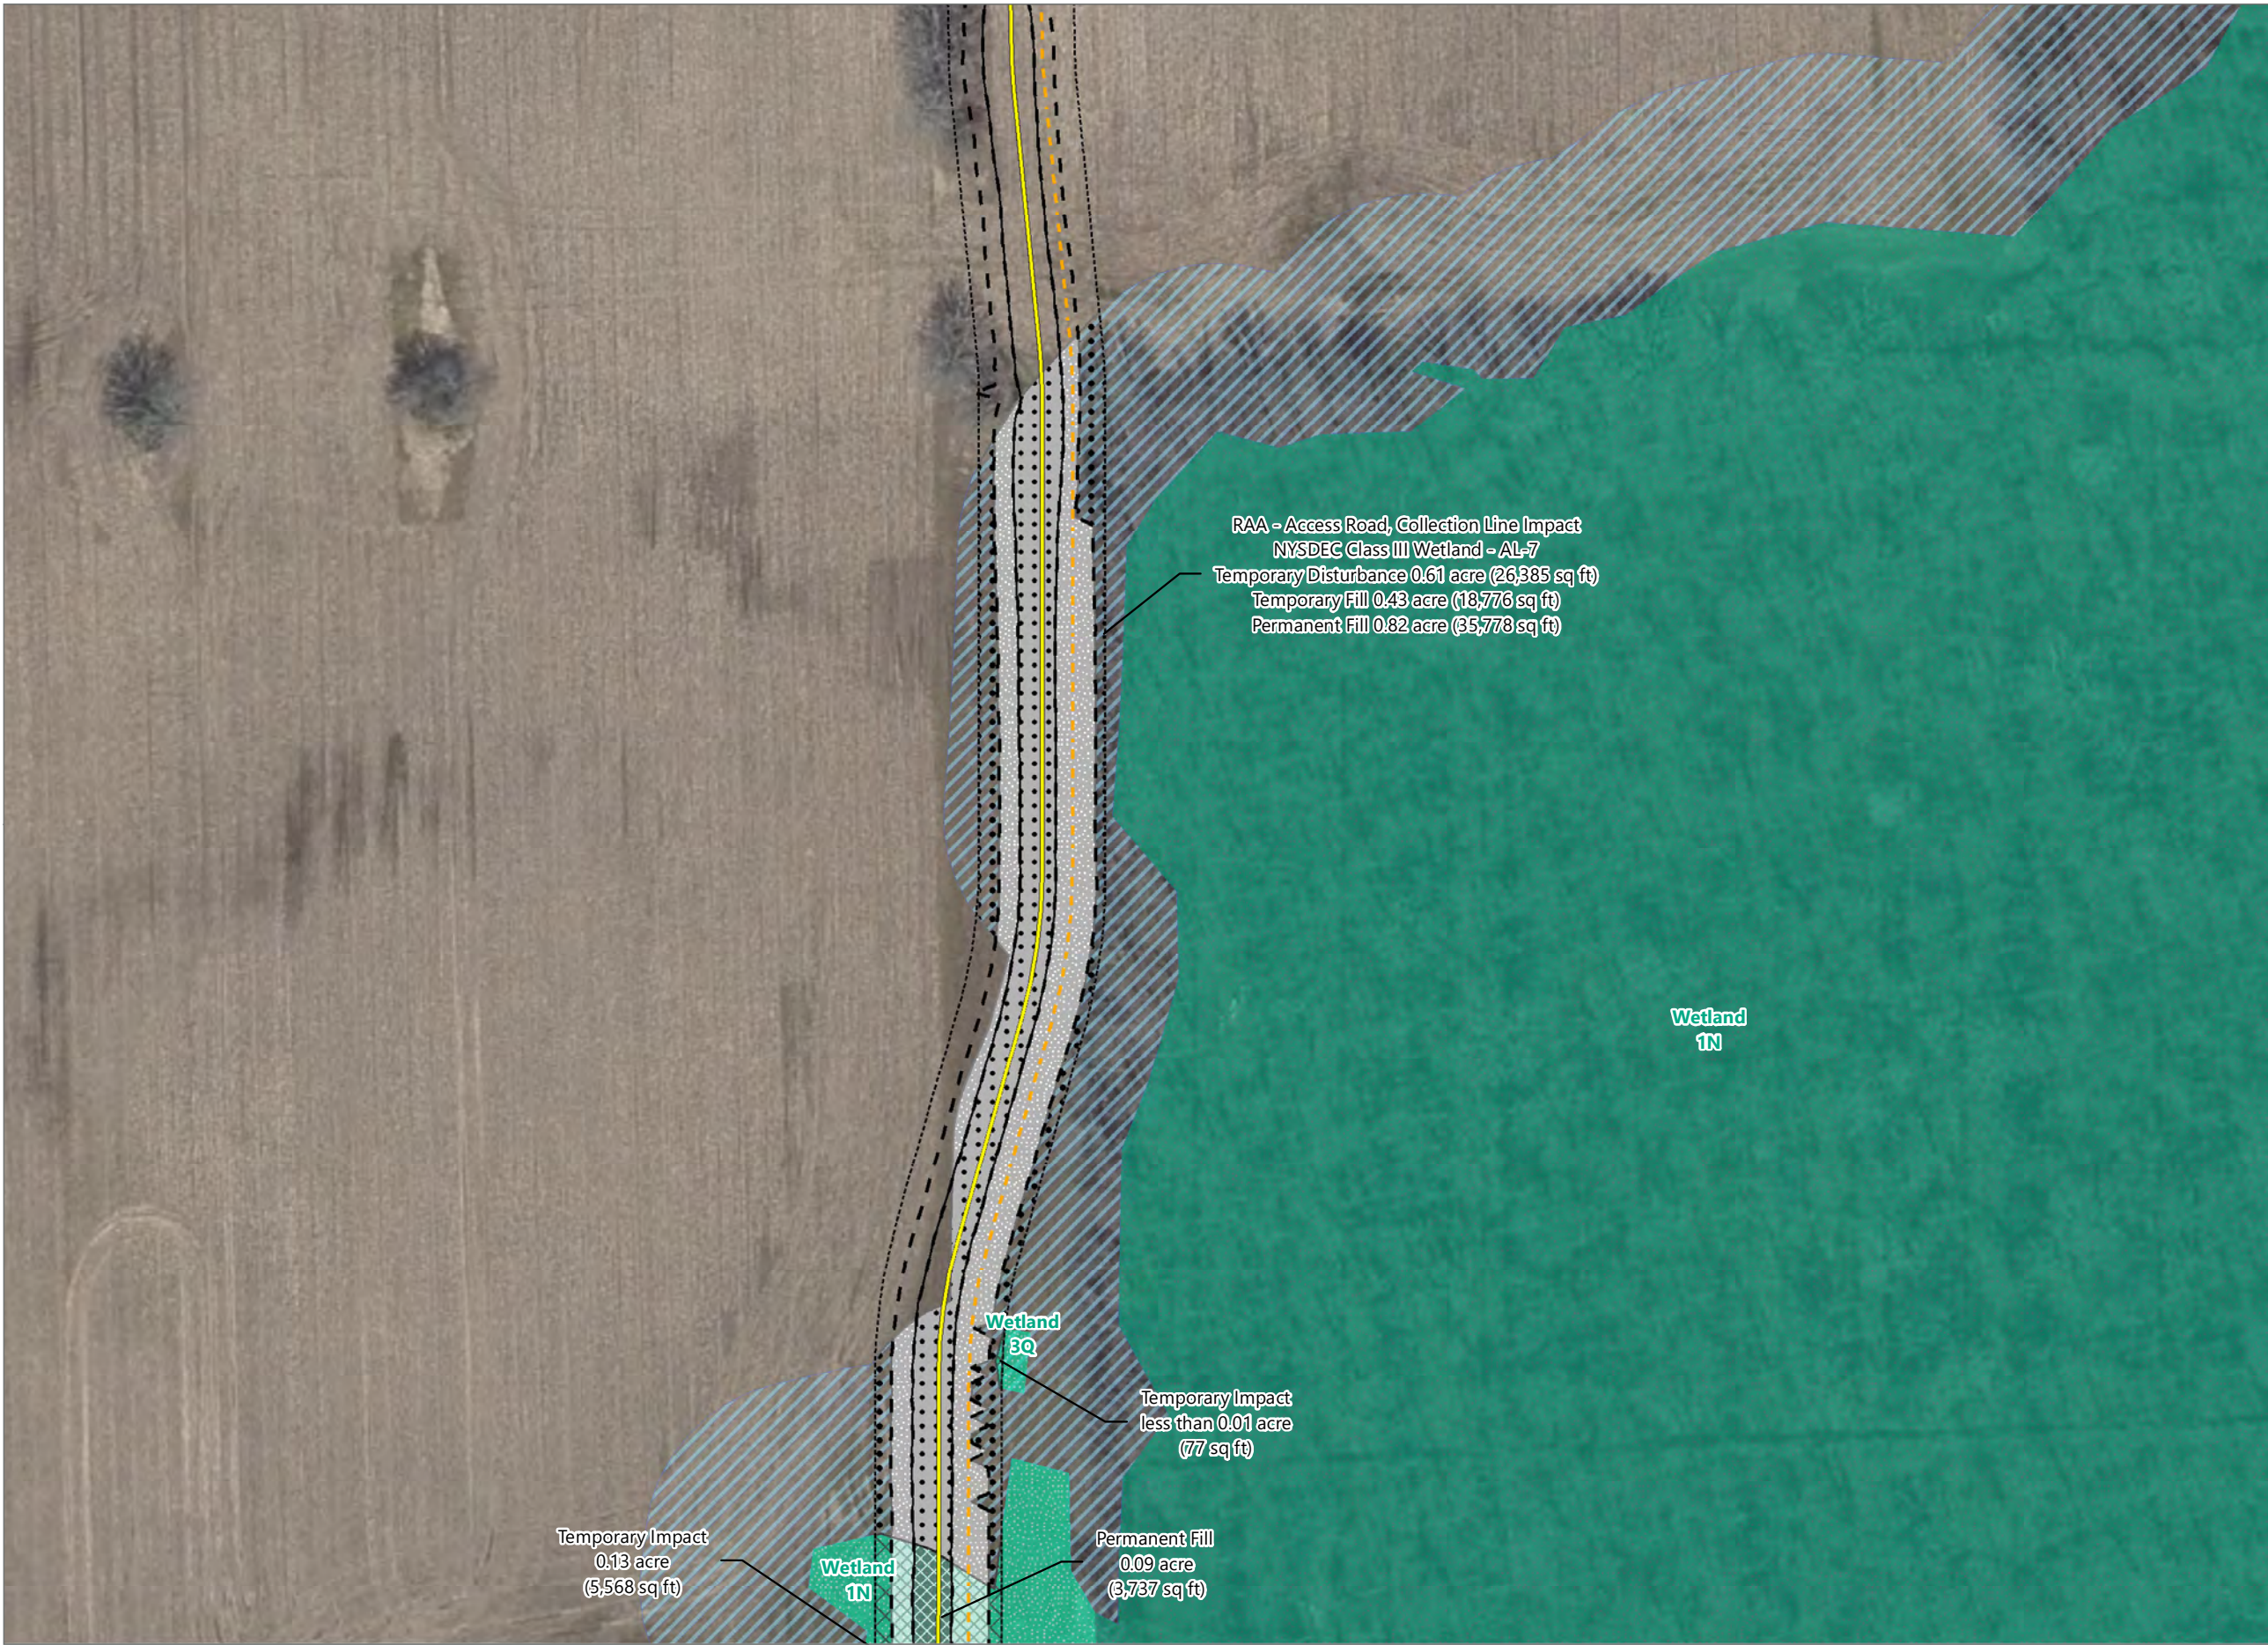



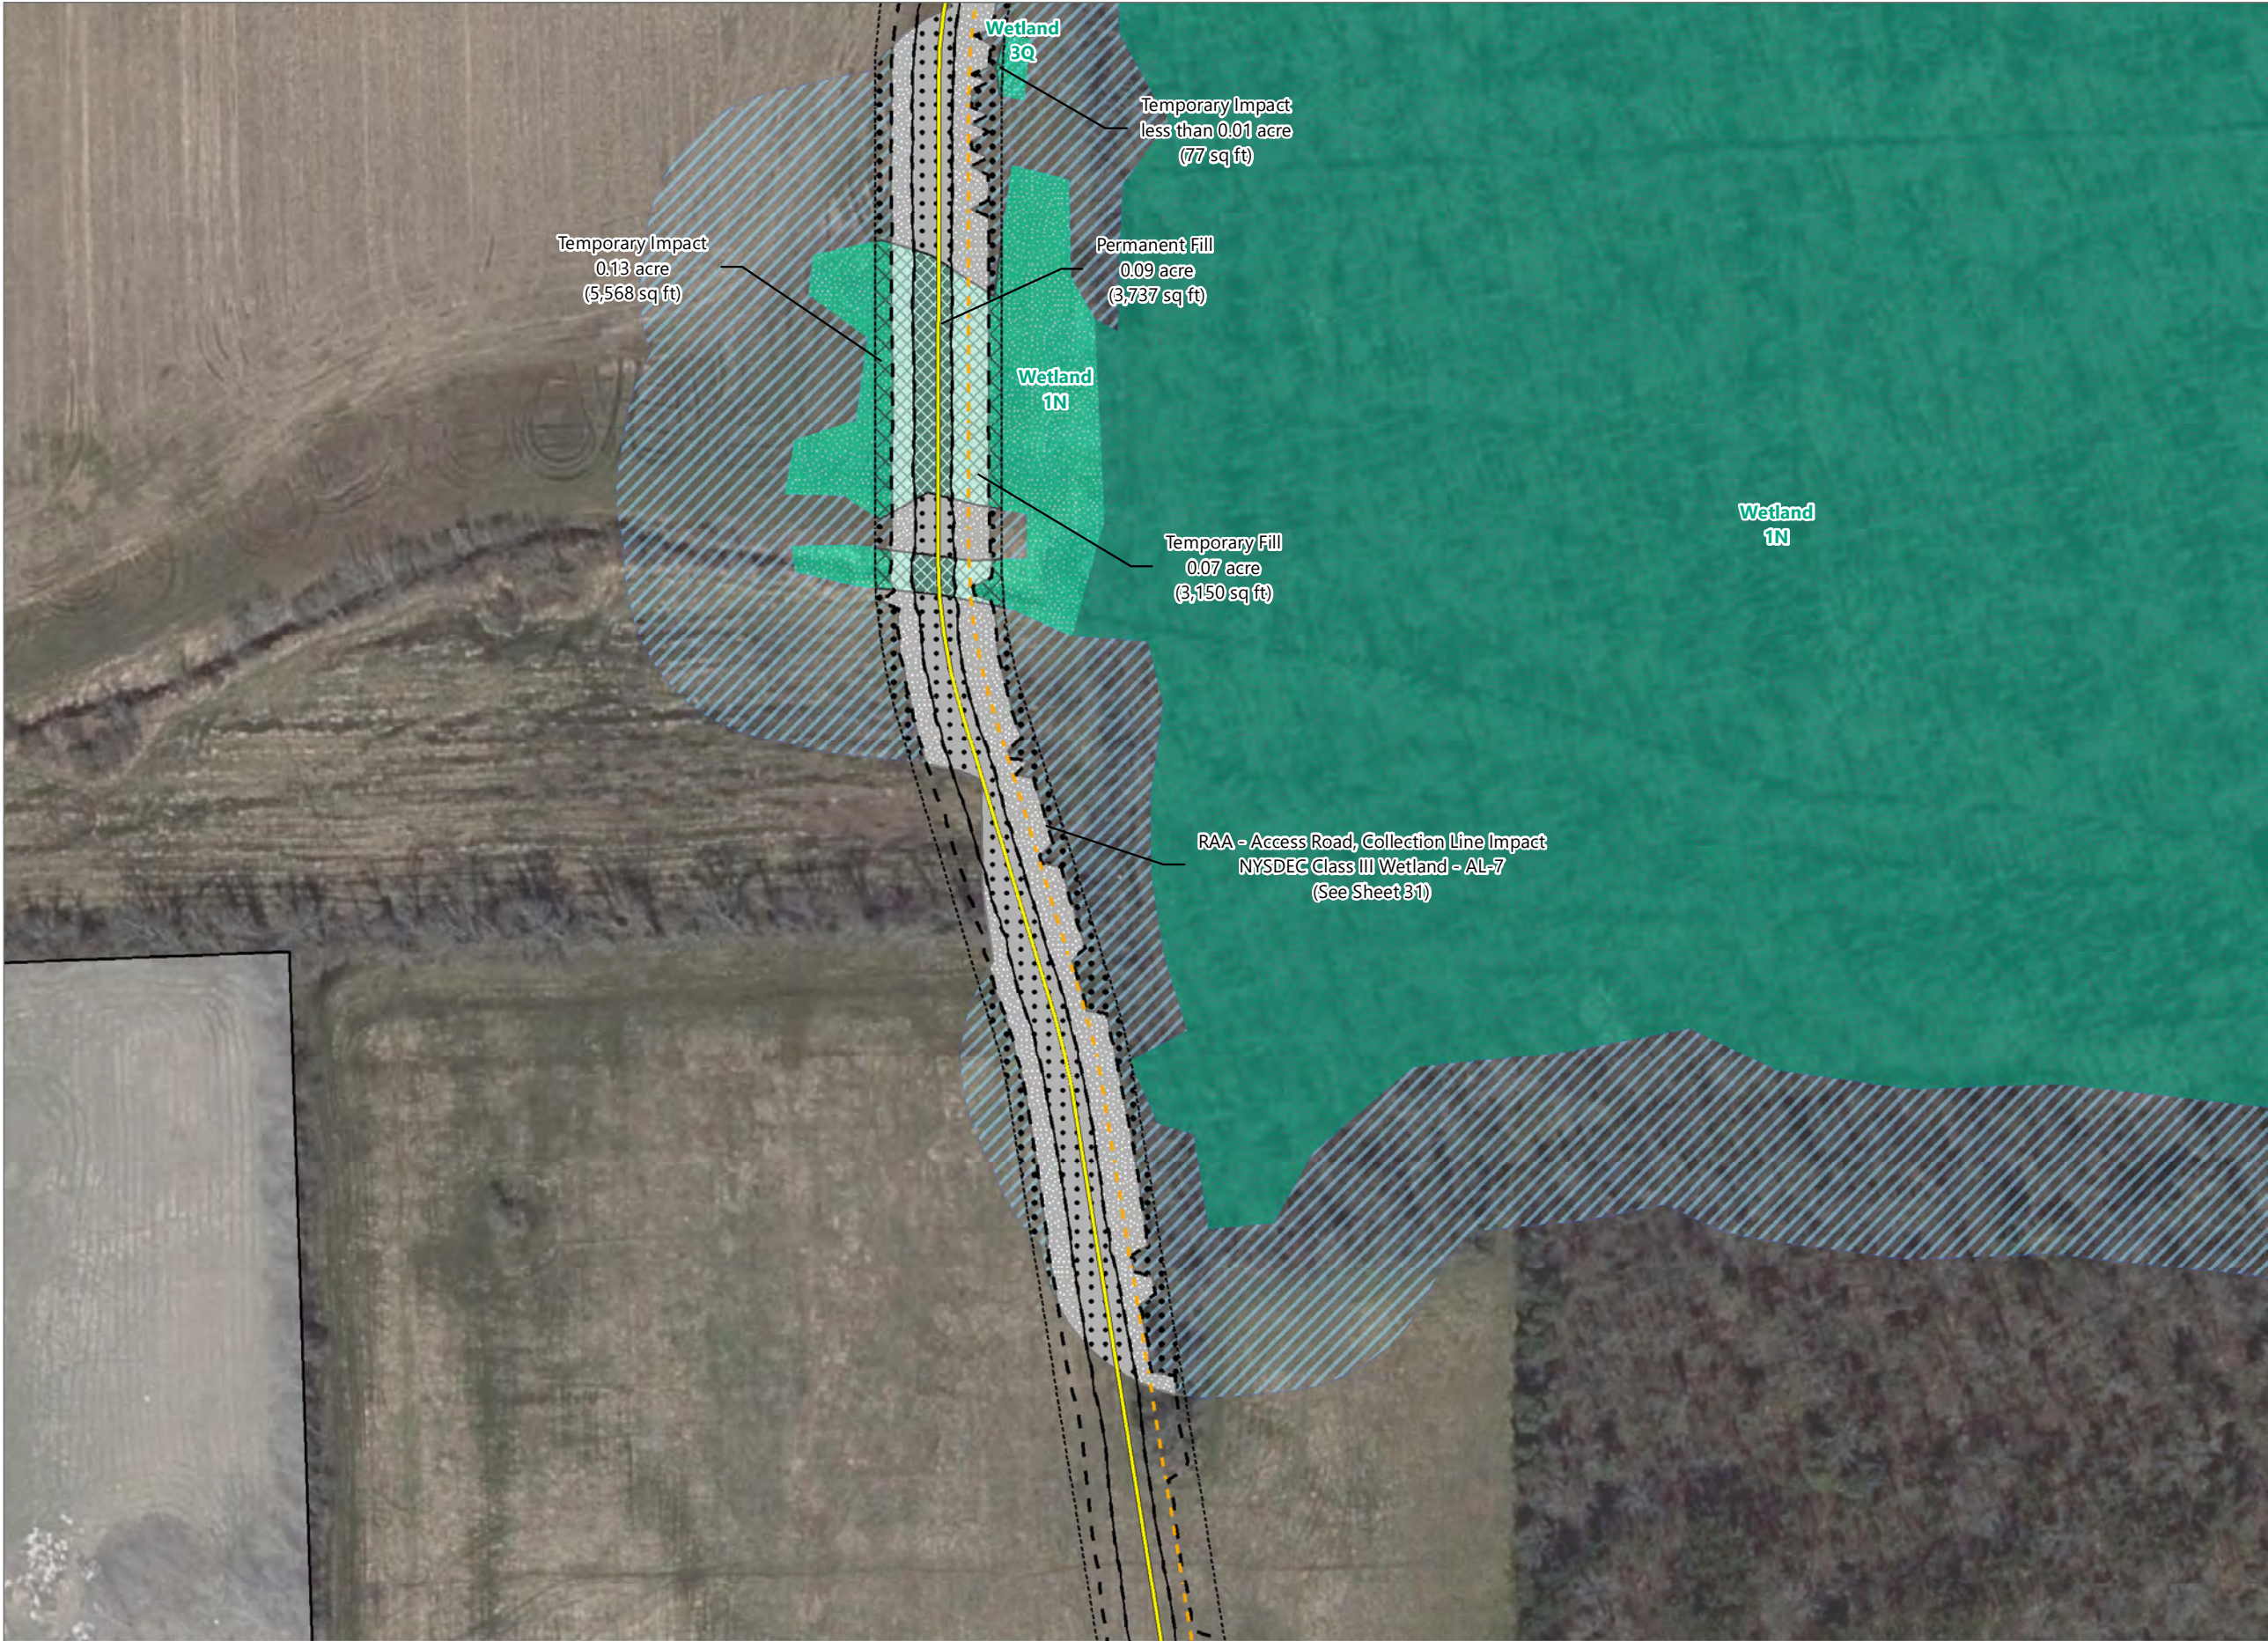

Heritage Wind Project

Town of Barre, Orleans County,  
New York


**Permit Modification**  
**Matter No. 21-00026**

Proposed Layout

- Collection Line
- Access Road
- Temporary Limits of Grading
- Permanent Limits of Grading
- Limit of Disturbance
- Facility Site

Wetland Impact Features

- Temporary Impact
- Temporary Fill
- Permanent Fill
- RAA Temporary Impact
- RAA Temporary Fill
- RAA Permanent Fill
- PEM Delineated Wetland
- PFO Delineated Wetland
- NYSDEC Regulated Adjacent Area

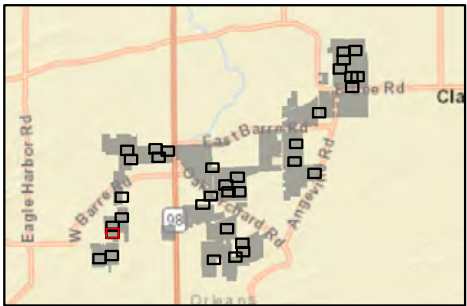


Sheet 32 of 34



0 25 50 100  
Feet

Prepared July 15, 2022  
Basemap: NYSDOP "2020" orthoimagery map service



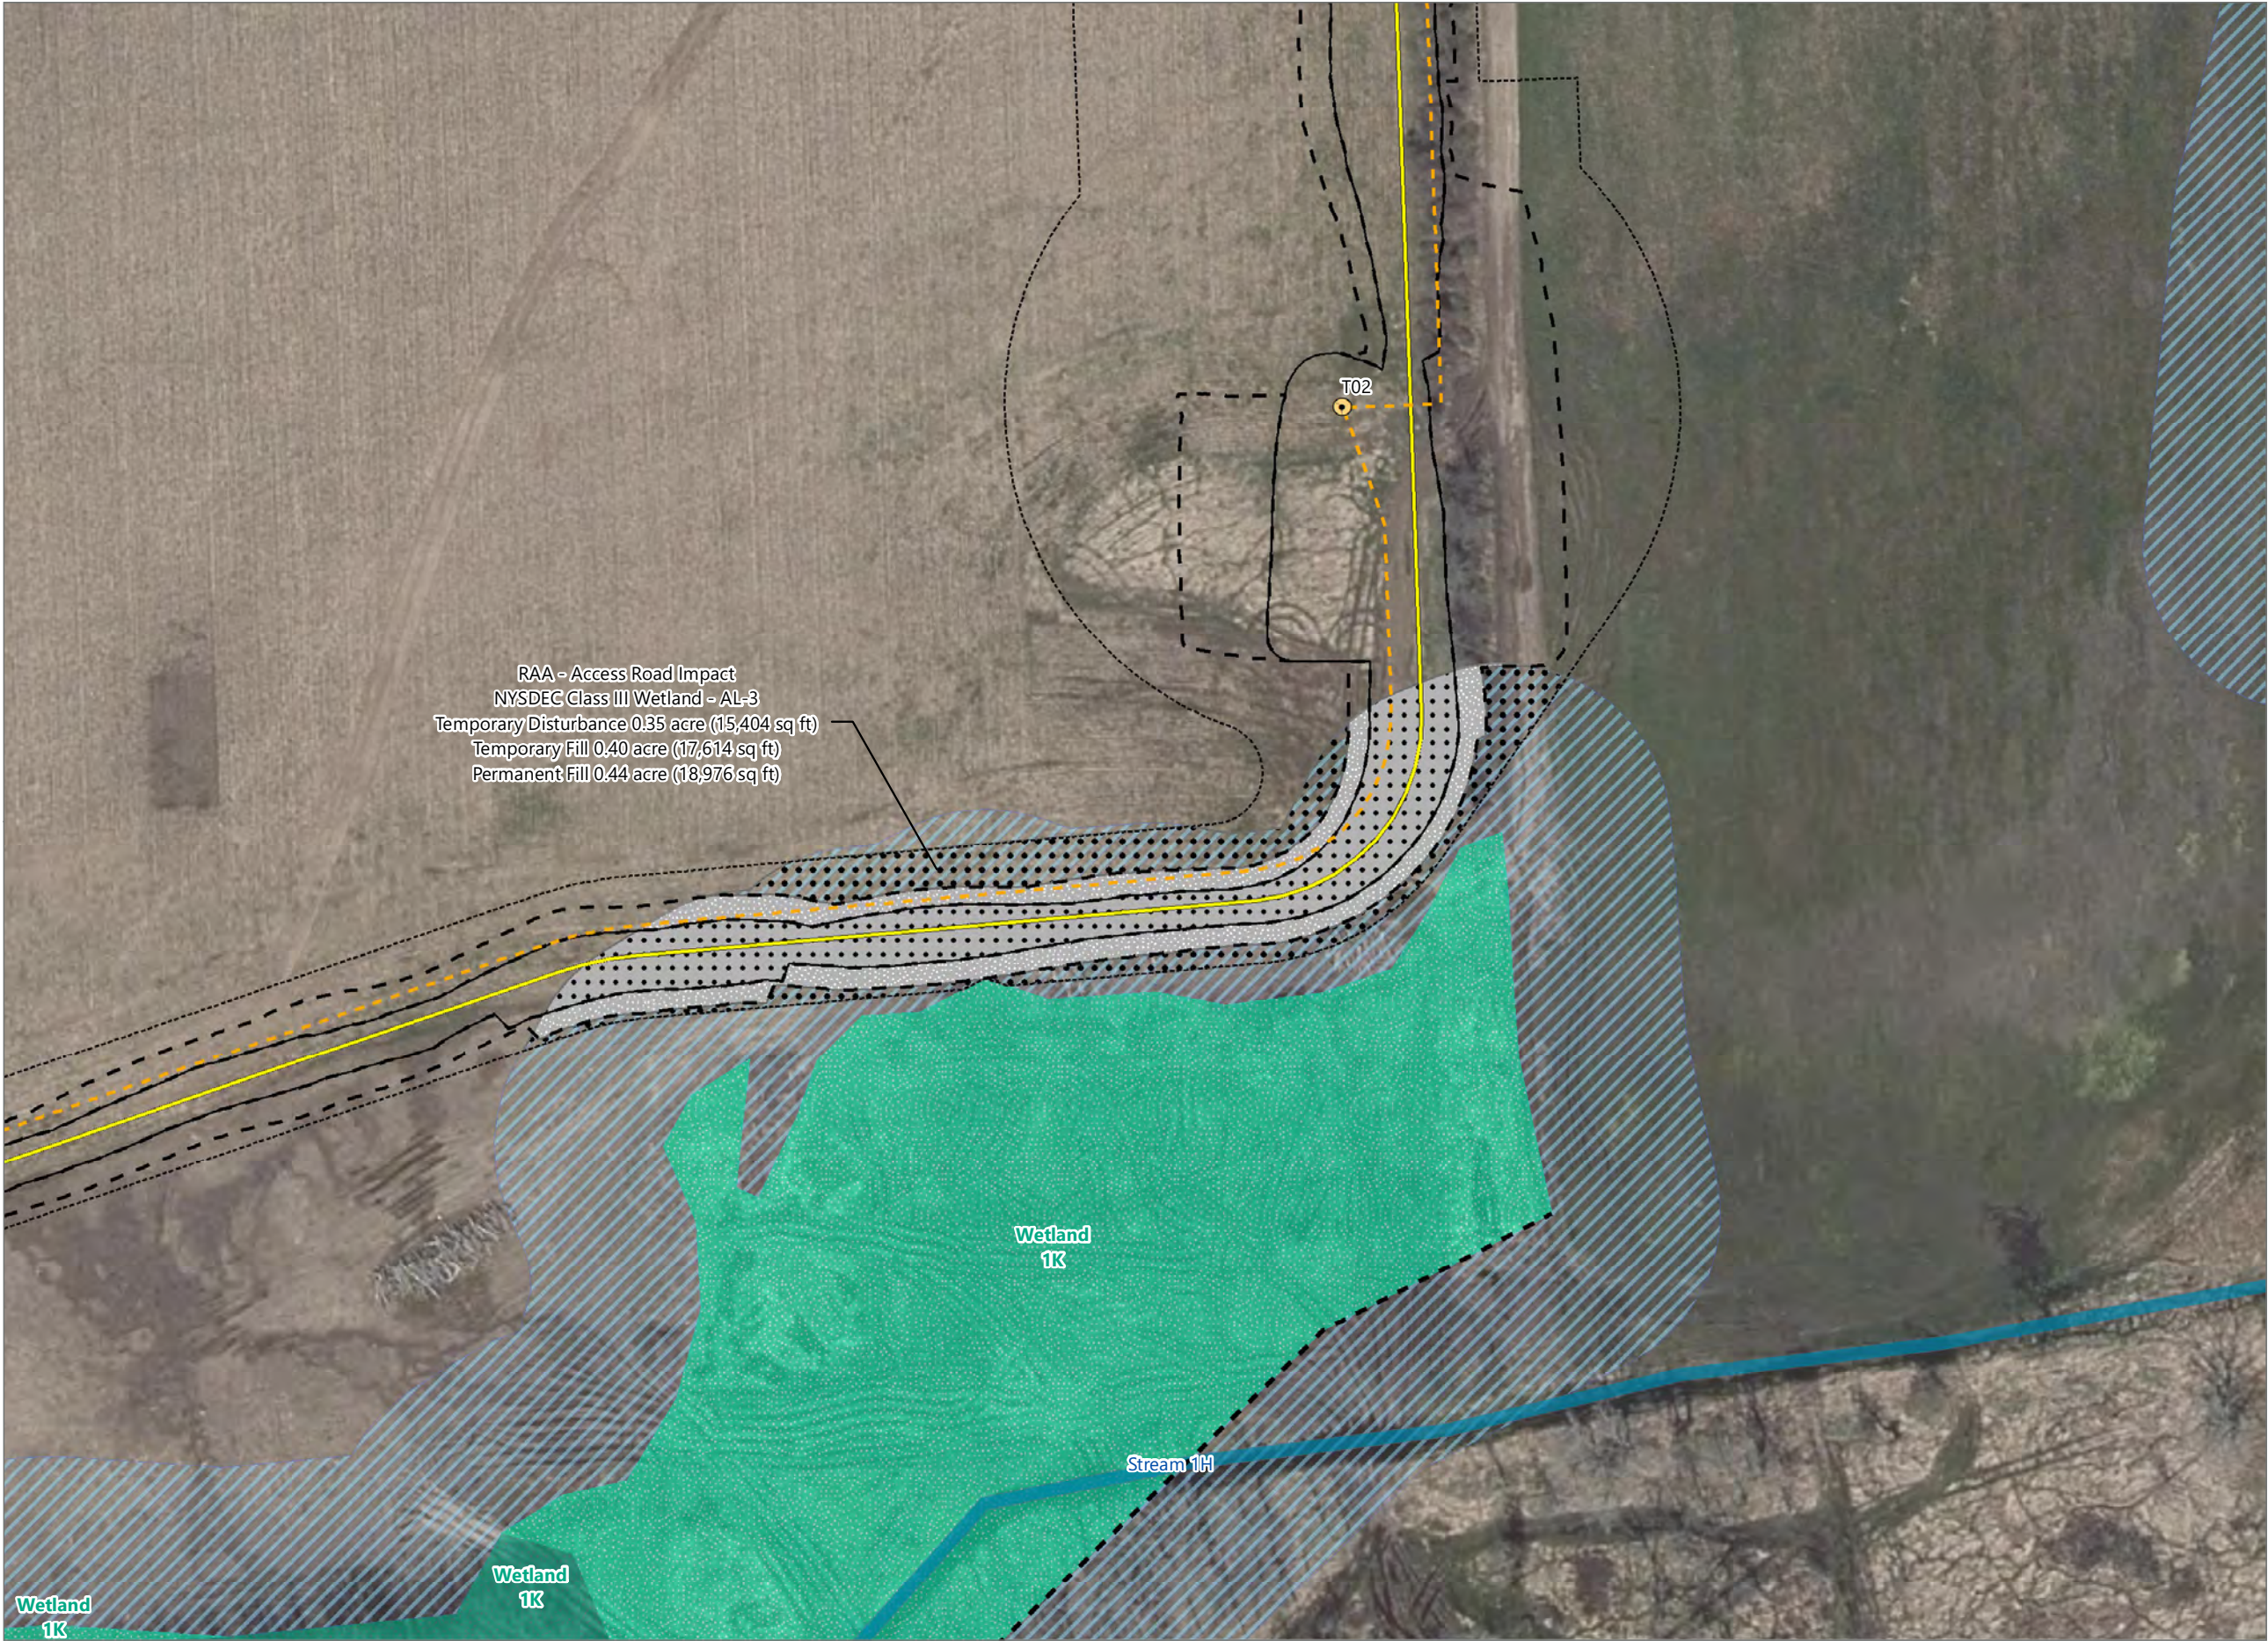

Heritage Wind Project

Town of Barre, Orleans County,  
New York


Permit Modification  
Matter No. 21-00026

Proposed Layout


- Wind Turbine
- Collection Line
- Access Road
- Temporary Limits of Grading
- Permanent Limits of Grading
- Limit of Disturbance
- Facility Site

Wetland Impact Features

- Stream Continues
- RAA Temporary Impact
- RAA Temporary Fill
- RAA Permanent Fill
- Perennial Stream
- PEM Delineated Wetland
- PFO Delineated Wetland
- NYSDEC Regulated Adjacent Area

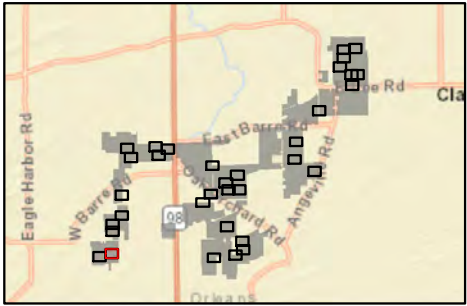

Sheet 33 of 34

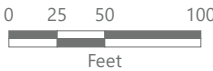

Prepared July 15, 2022  
Basemap: NYSDOP "2020" orthoimagery map service



Heritage Wind Project

Town of Barre, Orleans County,  
New York


**Permit Modification**  
**Matter No. 21-00026**

Proposed Layout


- Wind Turbine
- Collection Line
- Access Road
- Temporary Limits of Grading
- Permanent Limits of Grading
- Limit of Disturbance
- Facility Site

Wetland Impact Features

- RAA Temporary Impact
- RAA Temporary Fill
- RAA Permanent Fill
- PEM Delineated Wetland
- PFO Delineated Wetland
- NYSDEC Regulated Adjacent Area

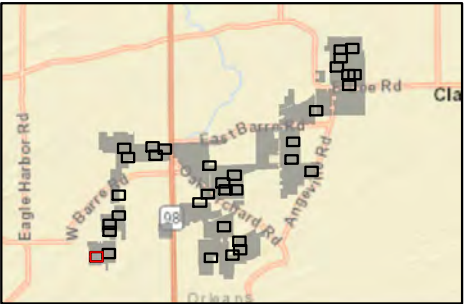

Sheet 34 of 34

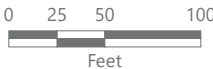

Prepared July 15, 2022  
Basemap: NYS DOP "2020" orthoimagery map service